

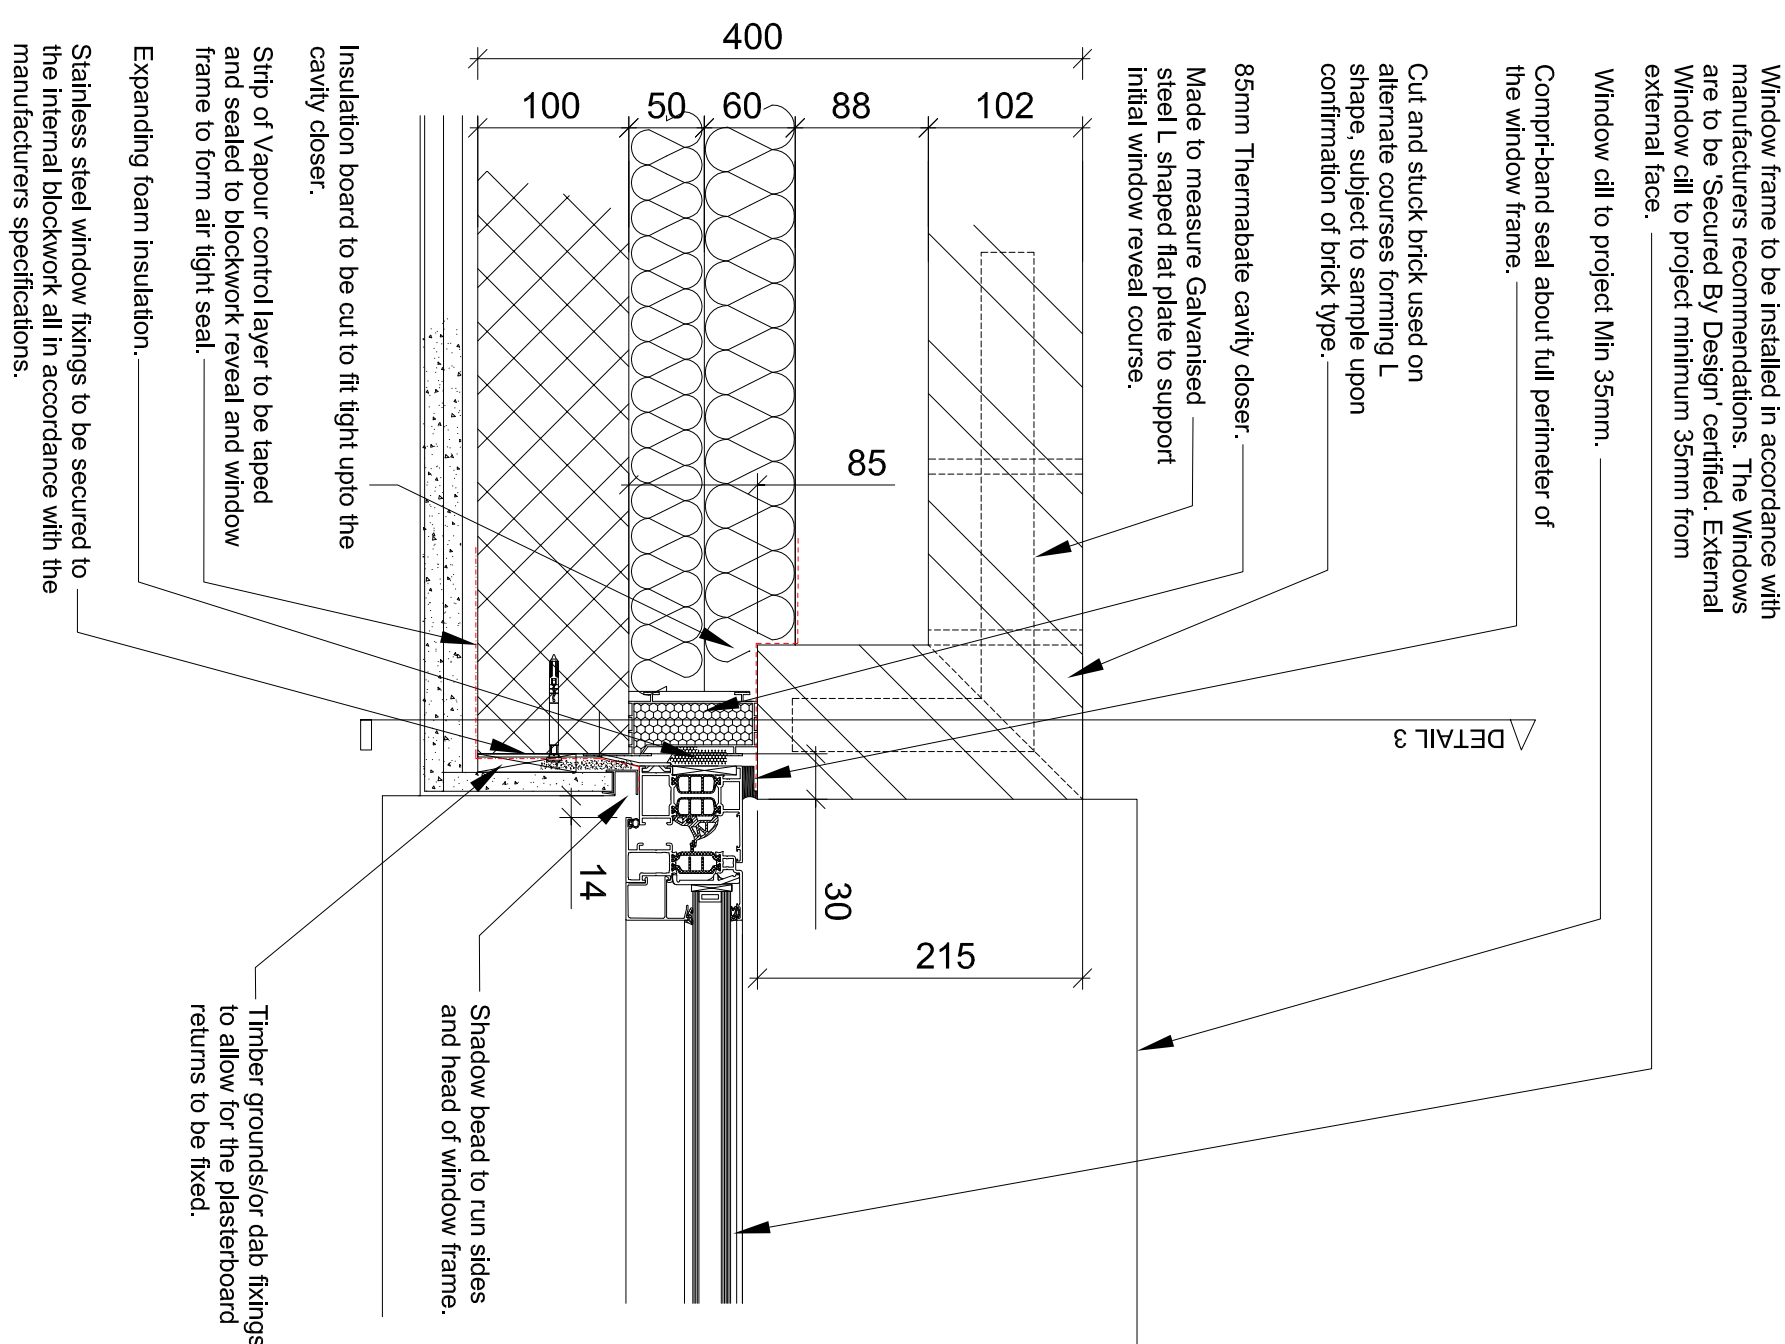
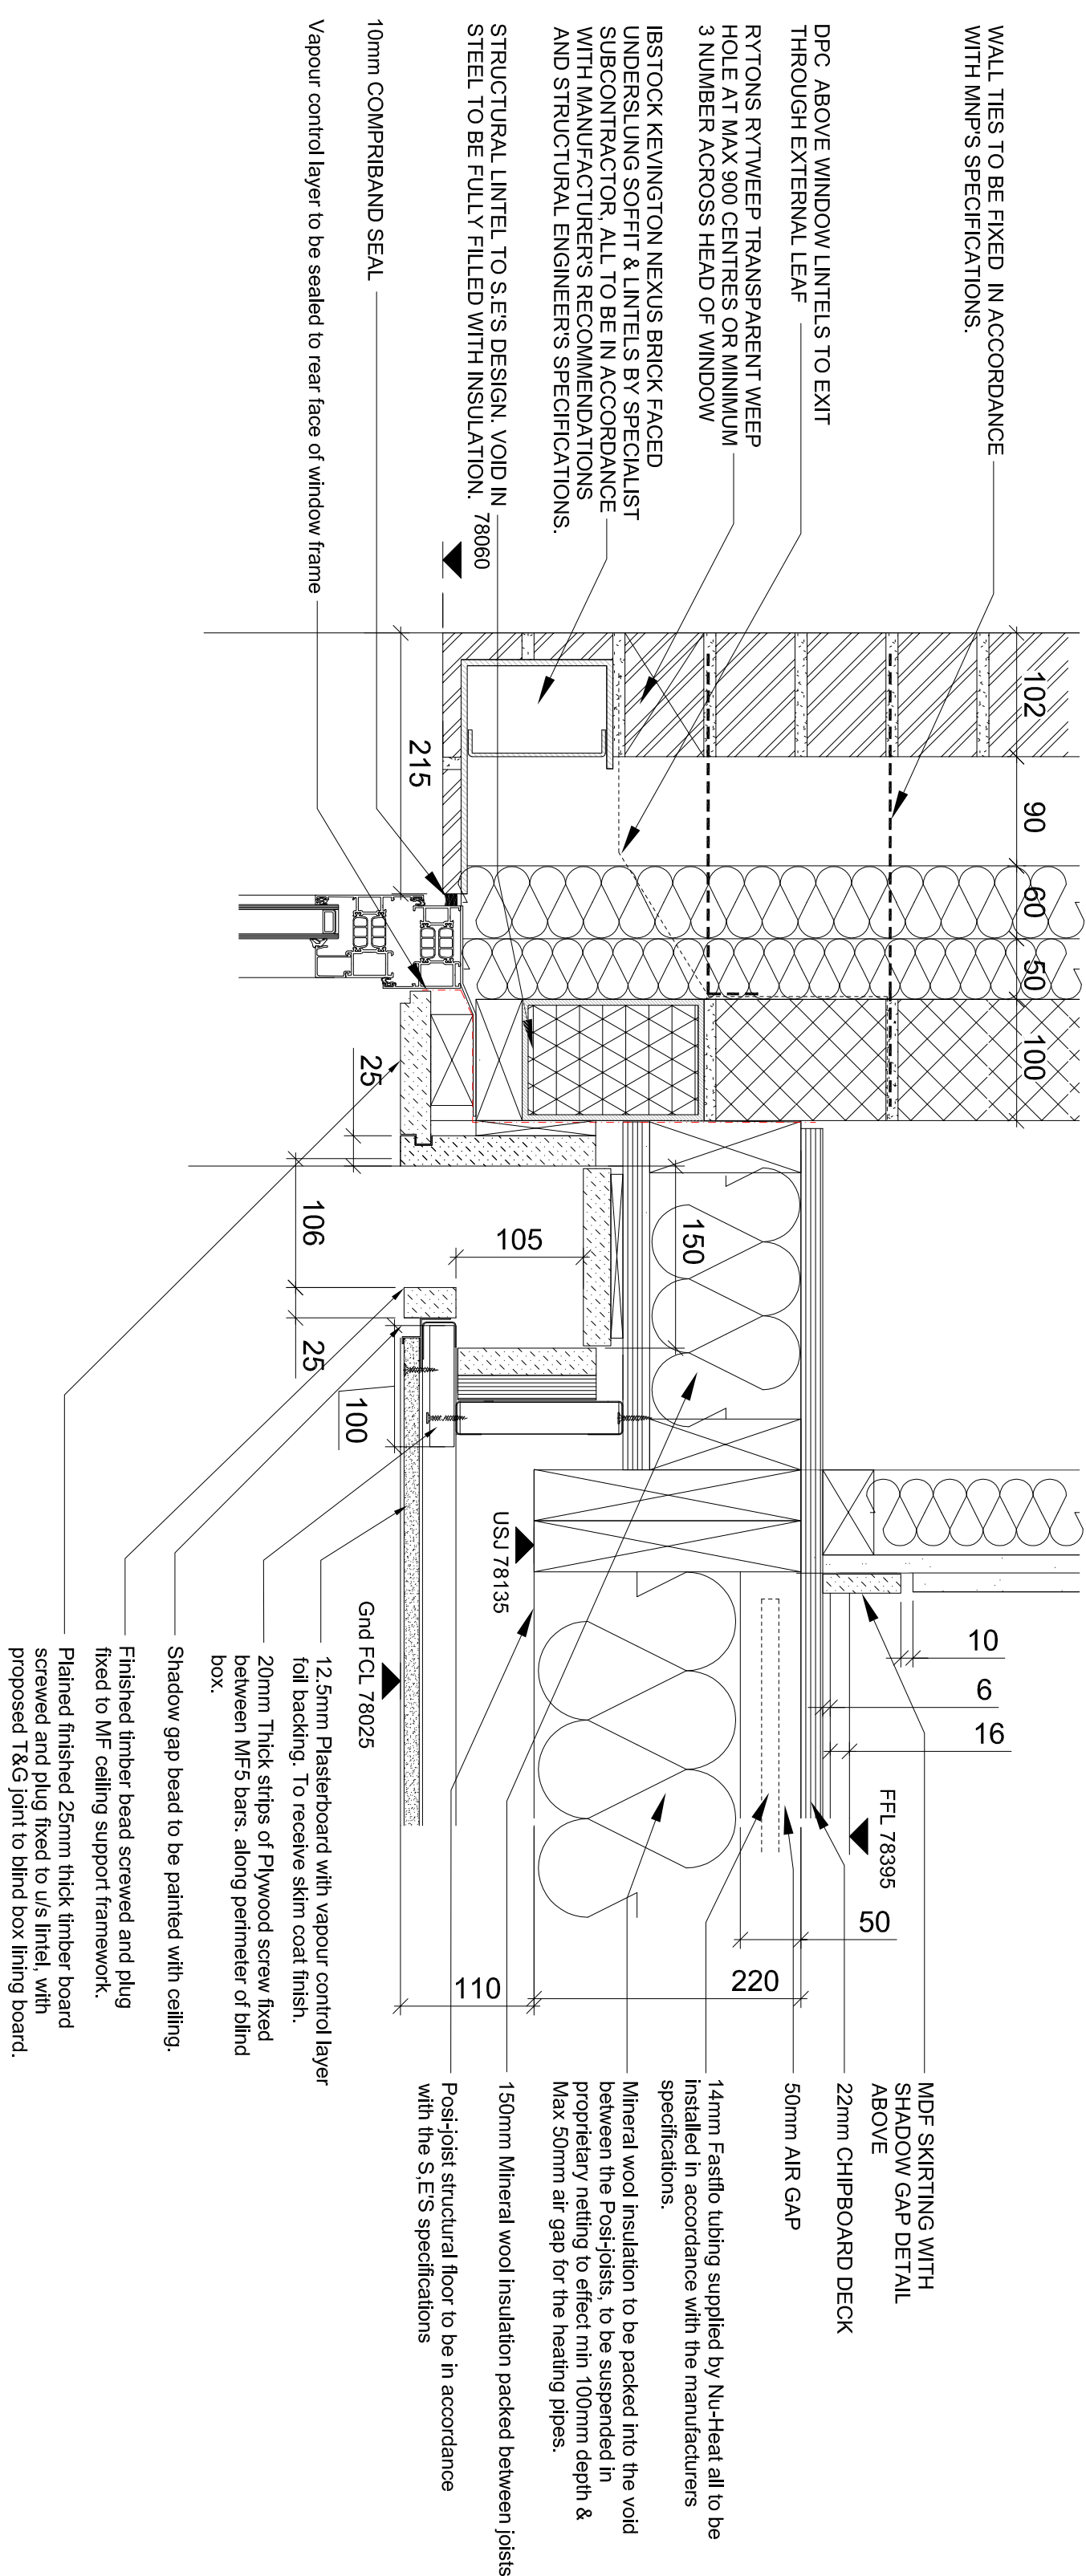
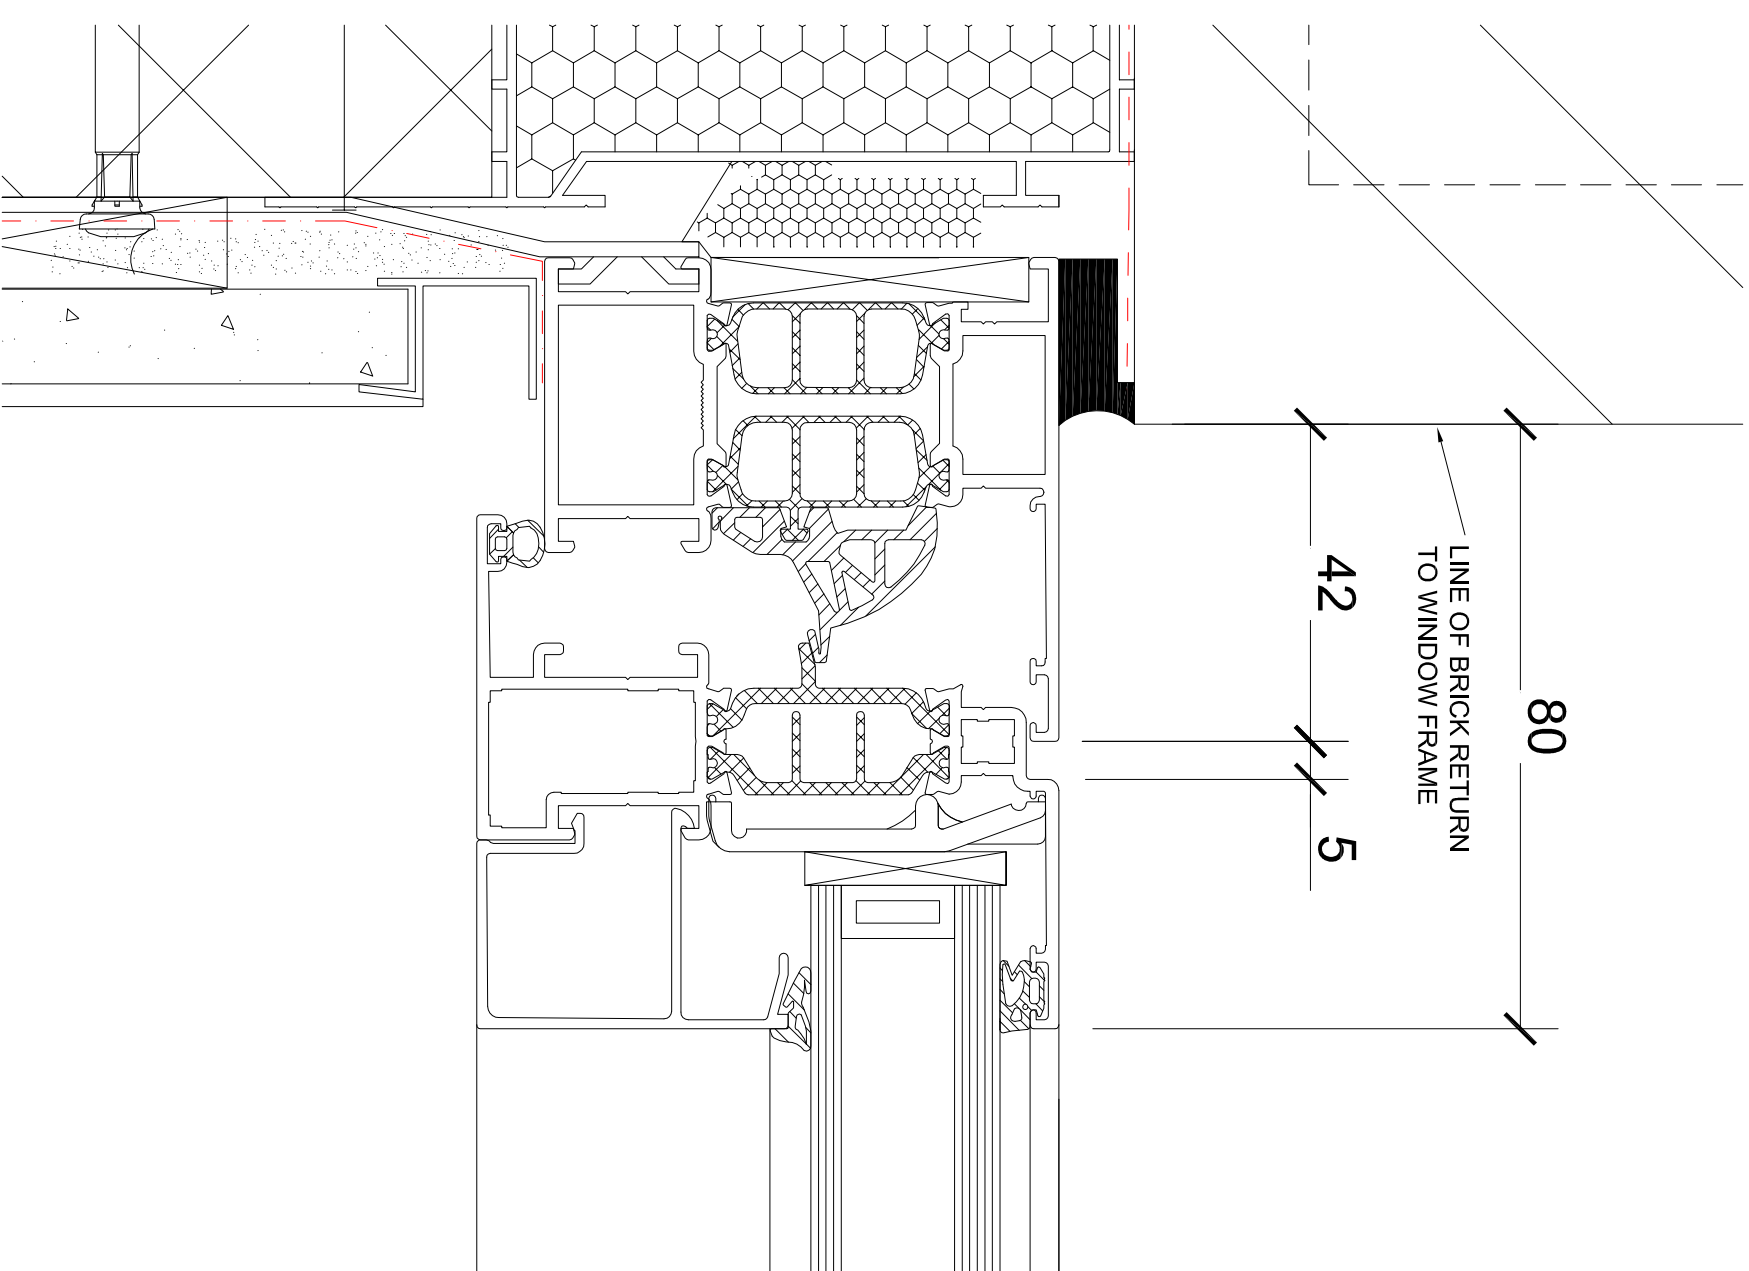
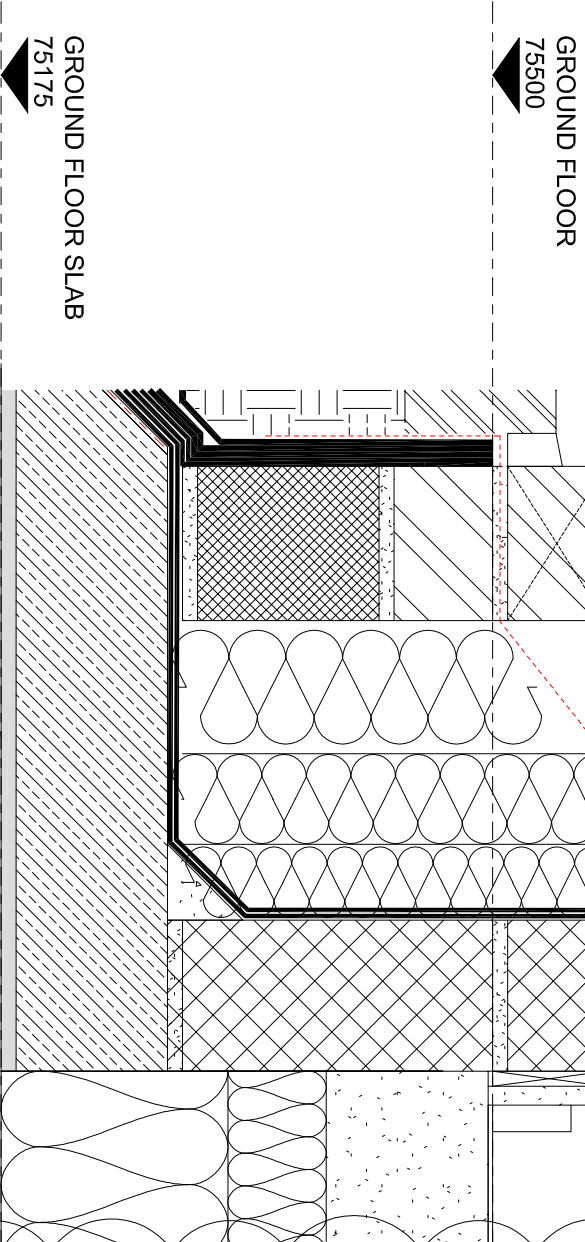
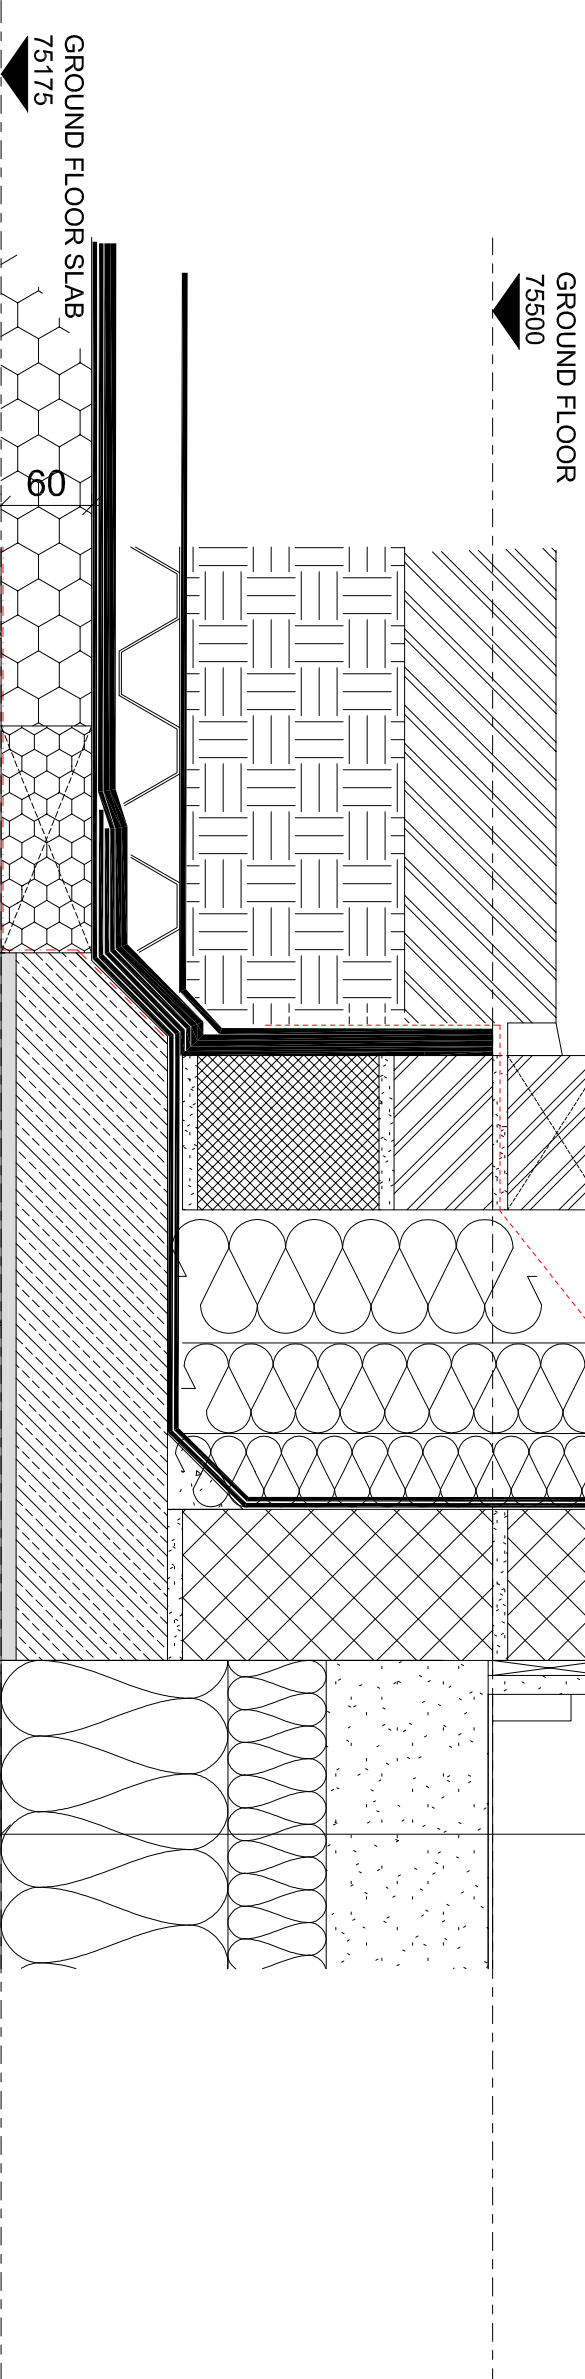


DETAIL 1:- WINDOW HEAD DETAIL  
SCALE 1:5

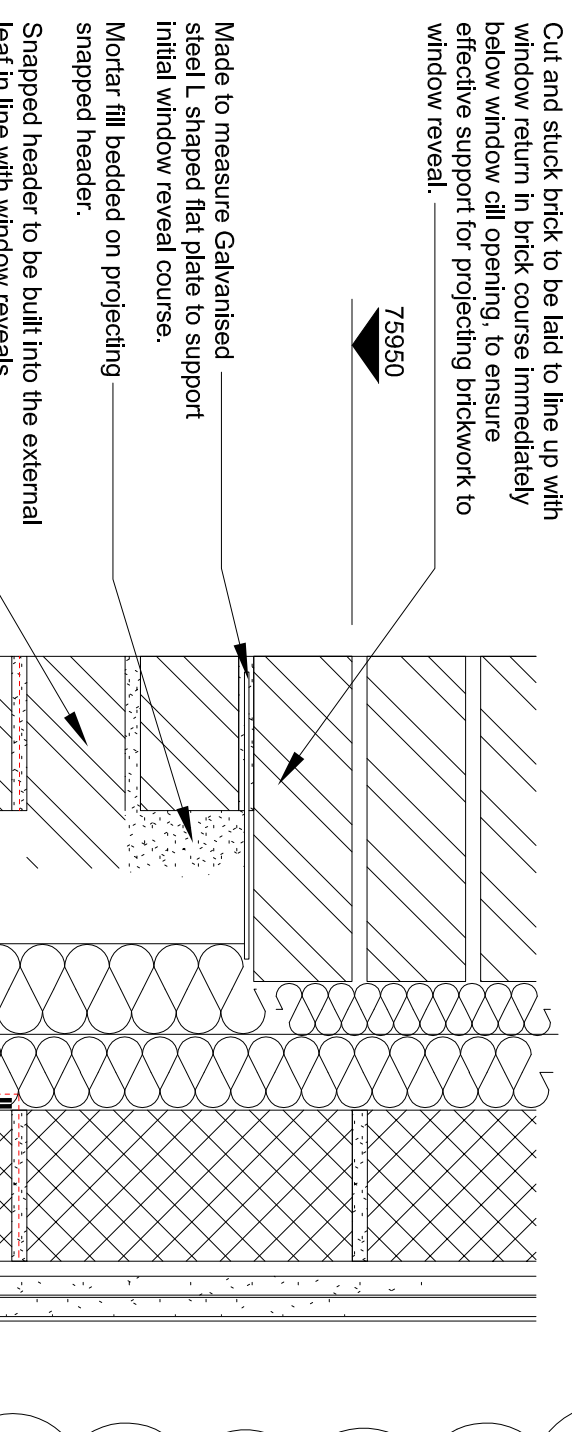

DETAIL 4:- WINDOW JAMB DETAIL  
SCALE 1:5

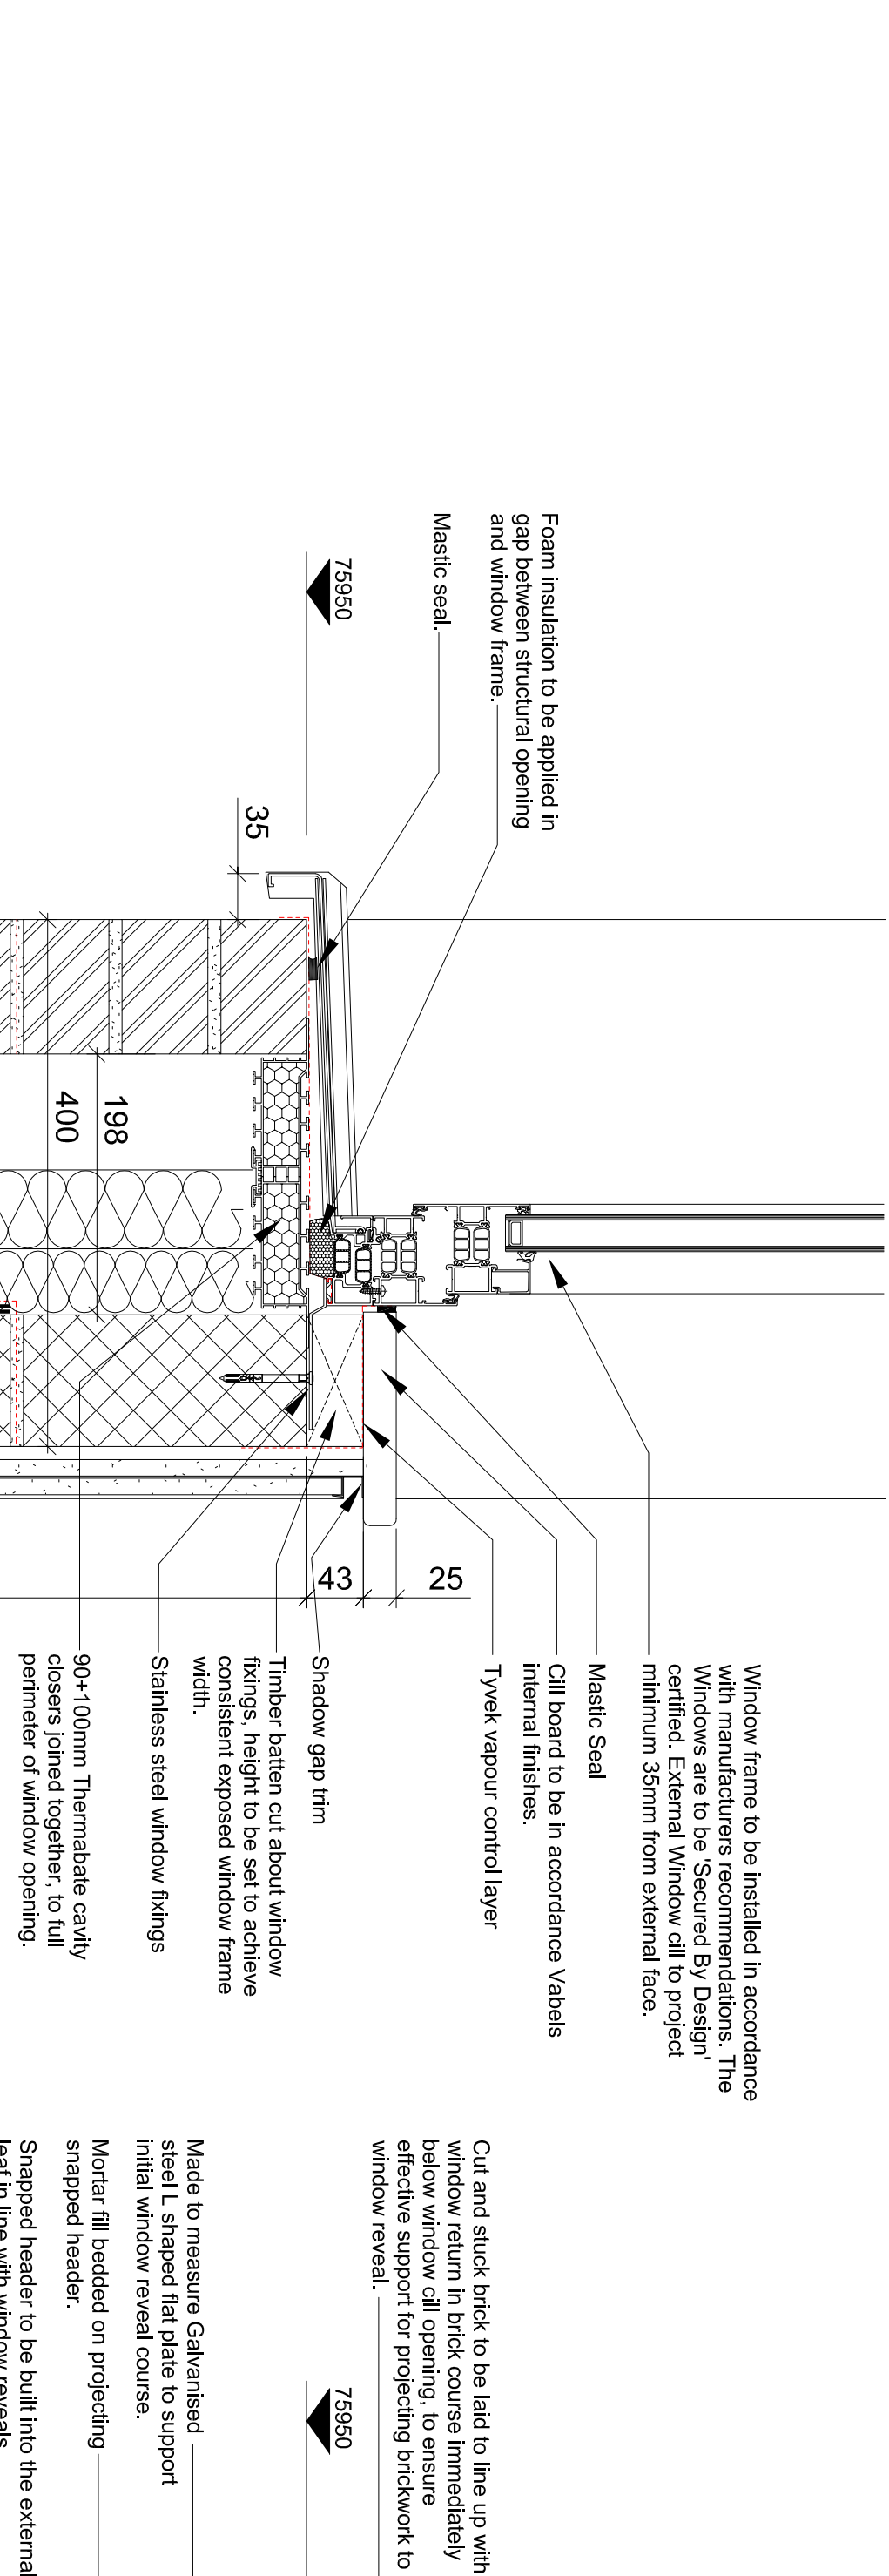

DETAIL 2:- WINDOW CILL DETAIL  
SCALE 1:5

DETAIL 3:- SECTION THROUGH BRICKWORK RETURN  
SCALE 1:5

#### DETAIL 4:- GLAZING BAR DETAIL

SCALE 1:1

## PLANNING CONDITION

|                   |             |
|-------------------|-------------|
| Purpose of Issue: | TFP Job No. |
| CONSTRUCTION      | 4948        |

VABEL LONDON  
LYNDHURST GARDENS

## GROUND FLOOR DETAIL BEDROOM WINDOW DETAILS

|                          |           |        |                 |
|--------------------------|-----------|--------|-----------------|
| Drawing Number:          |           | Sub.   | Rev.            |
| 1601-TFP-LG-00-DR-A-6110 |           | S4     | C2              |
| Drawn:                   | Approved: | Scale: | Date:           |
| MRC                      | GSK       | 1/5    | © A1<br>MAR2017 |

**The Tooley & Foster Partnership**  
ARCHITECTS • DESIGNERS

Warwick House, 118 Palmerston Road  
Buckhurst Hill, Essex, IG9 5LQ  
tel: 020 8504 9711  
fax: 020 8506 1779  
e-mail: [architects@looksfoster.com](mailto:architects@looksfoster.com)

www.tooleystocker.com  
© ALL RIGHTS RESERVED

