




REV.	AMENDMENT	BY	DATE
1	Tender issue DRAFT	VN	29.03.19
2	Green roof amended For planning application	VN	21.05.19

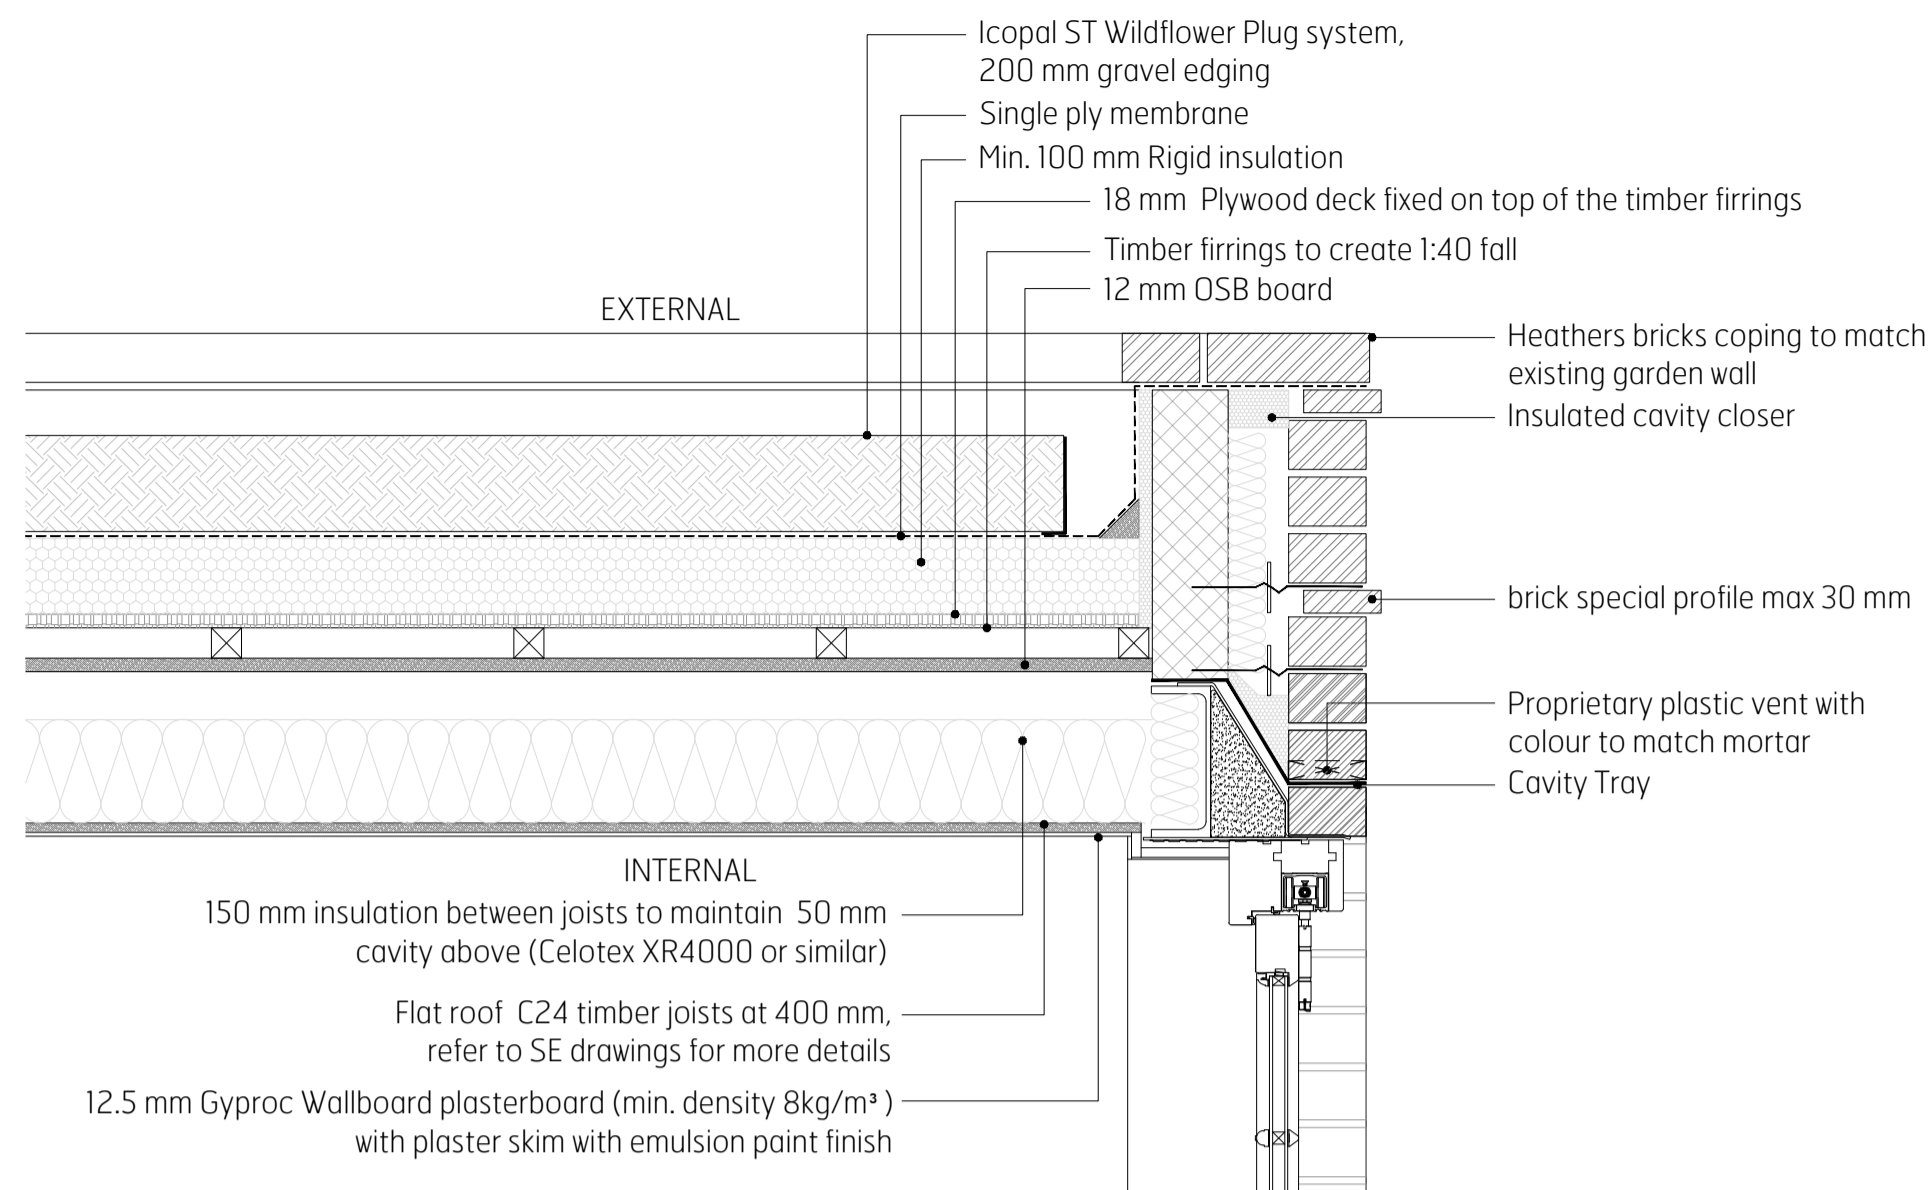



Typical roof detail
1:10 @ A1

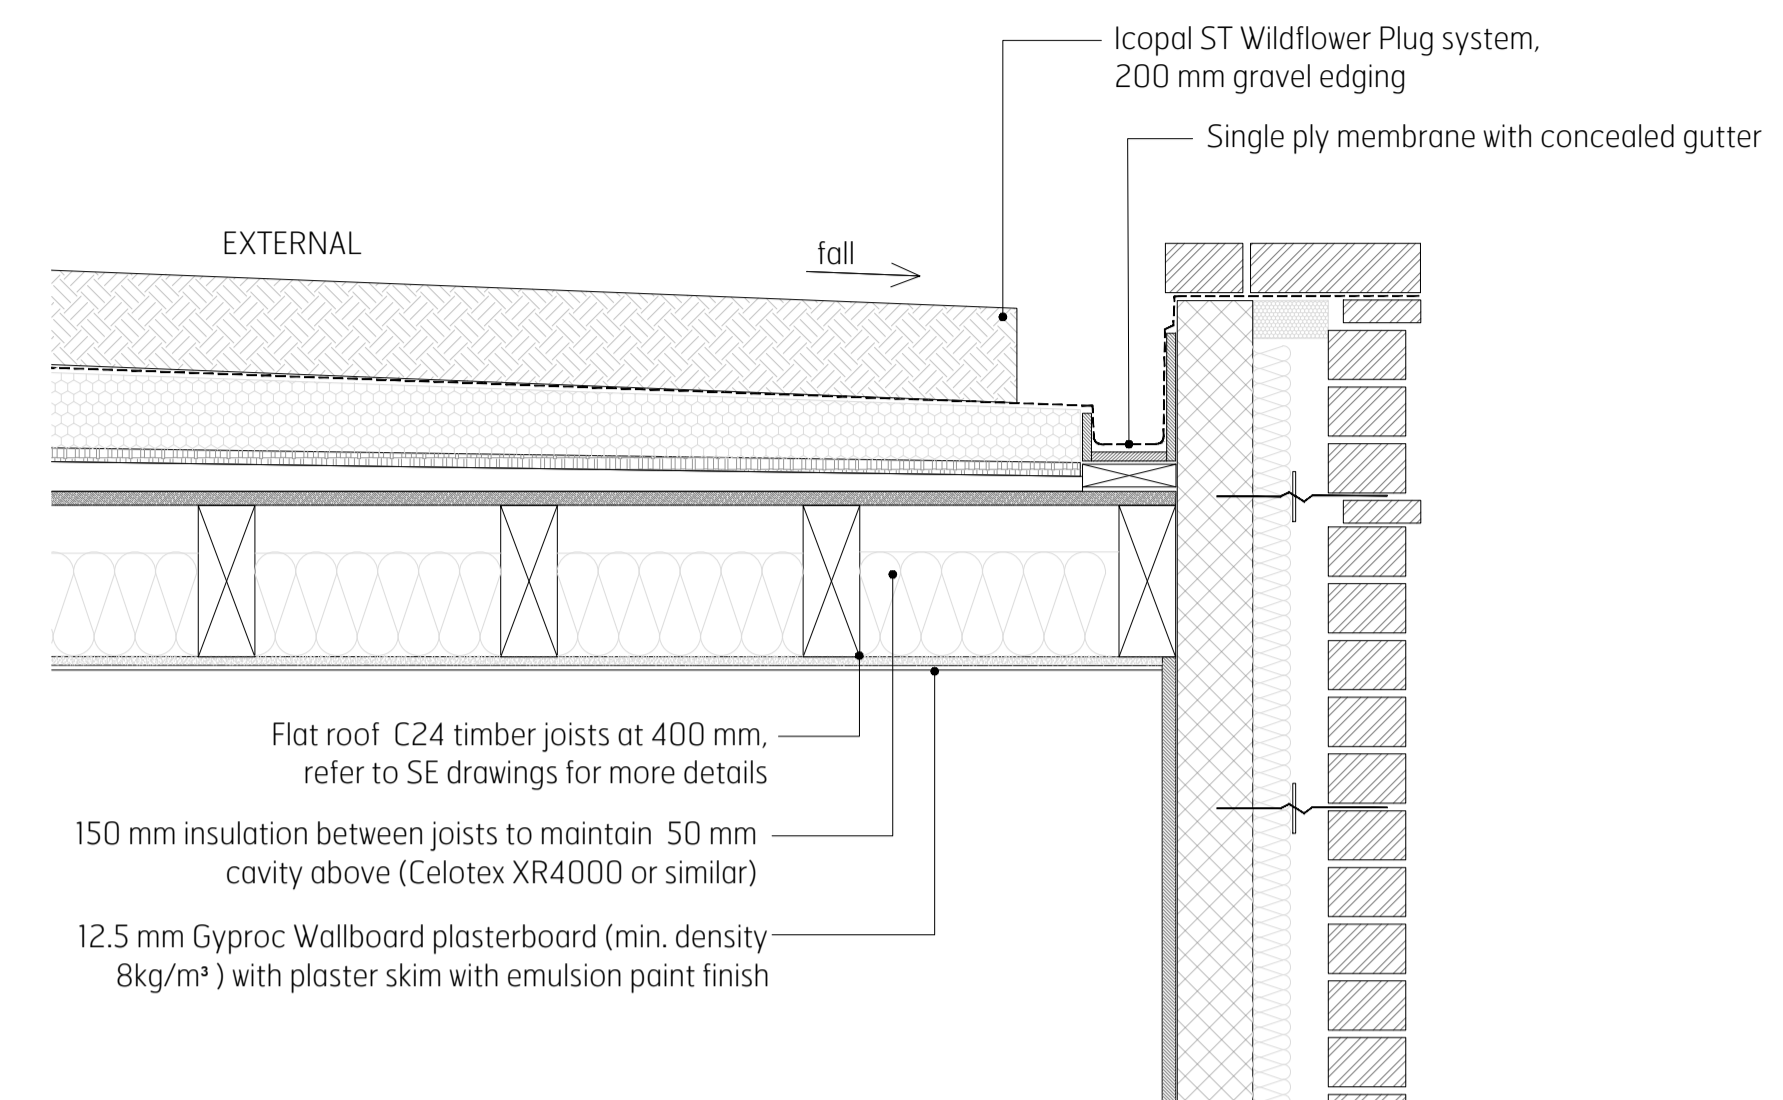


Typical roof detail - Cross section
1:10 @ A1

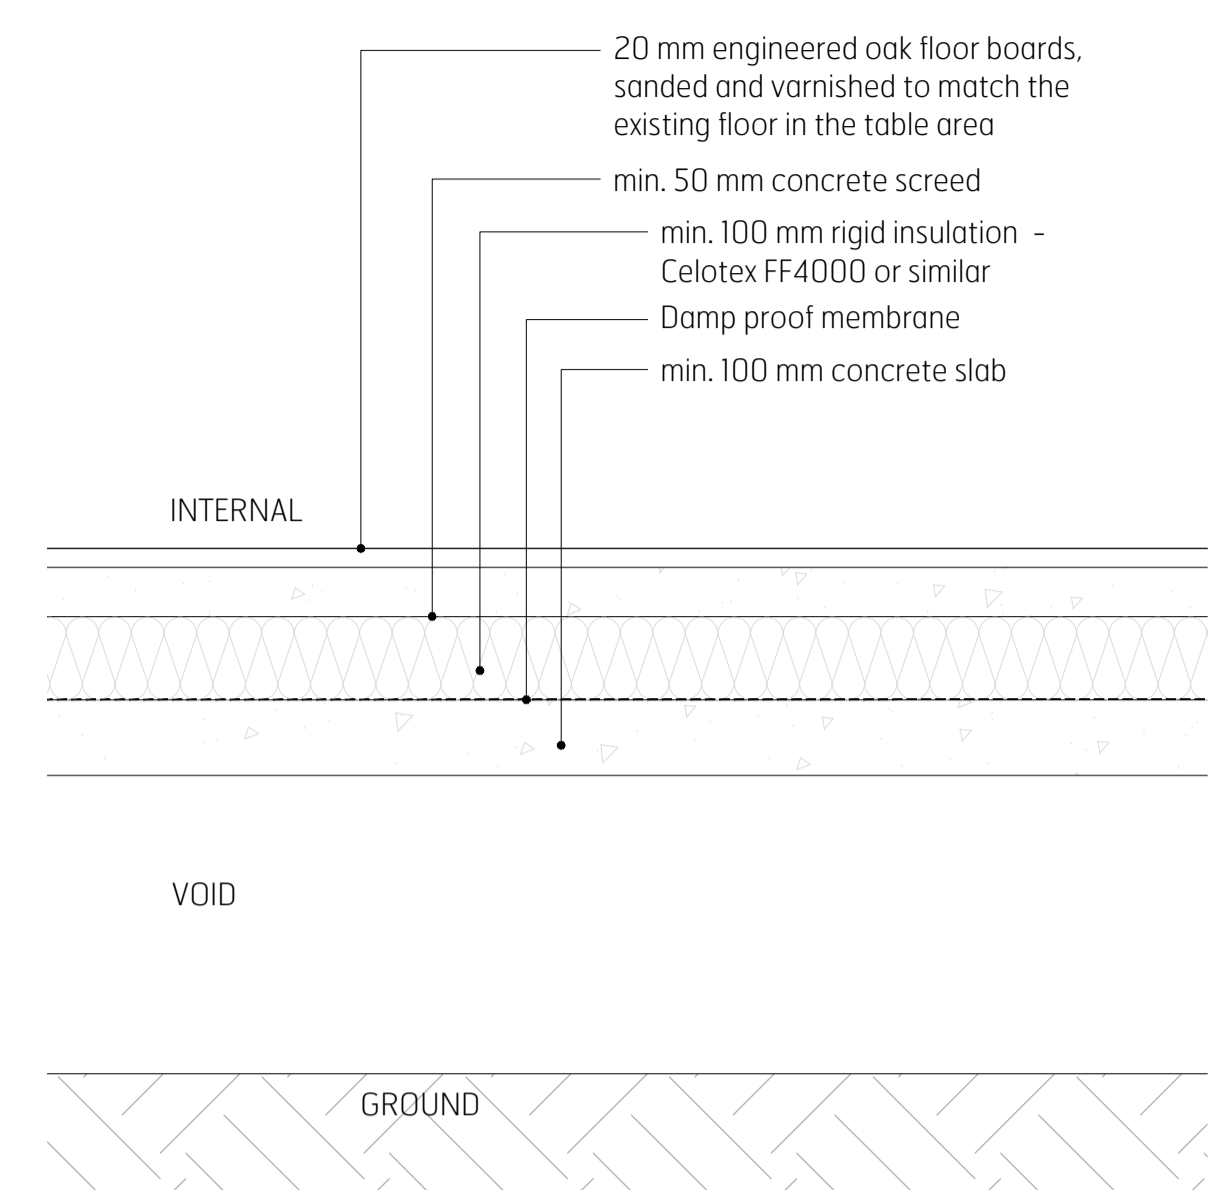

Typical floor detail
1:10 @ A1

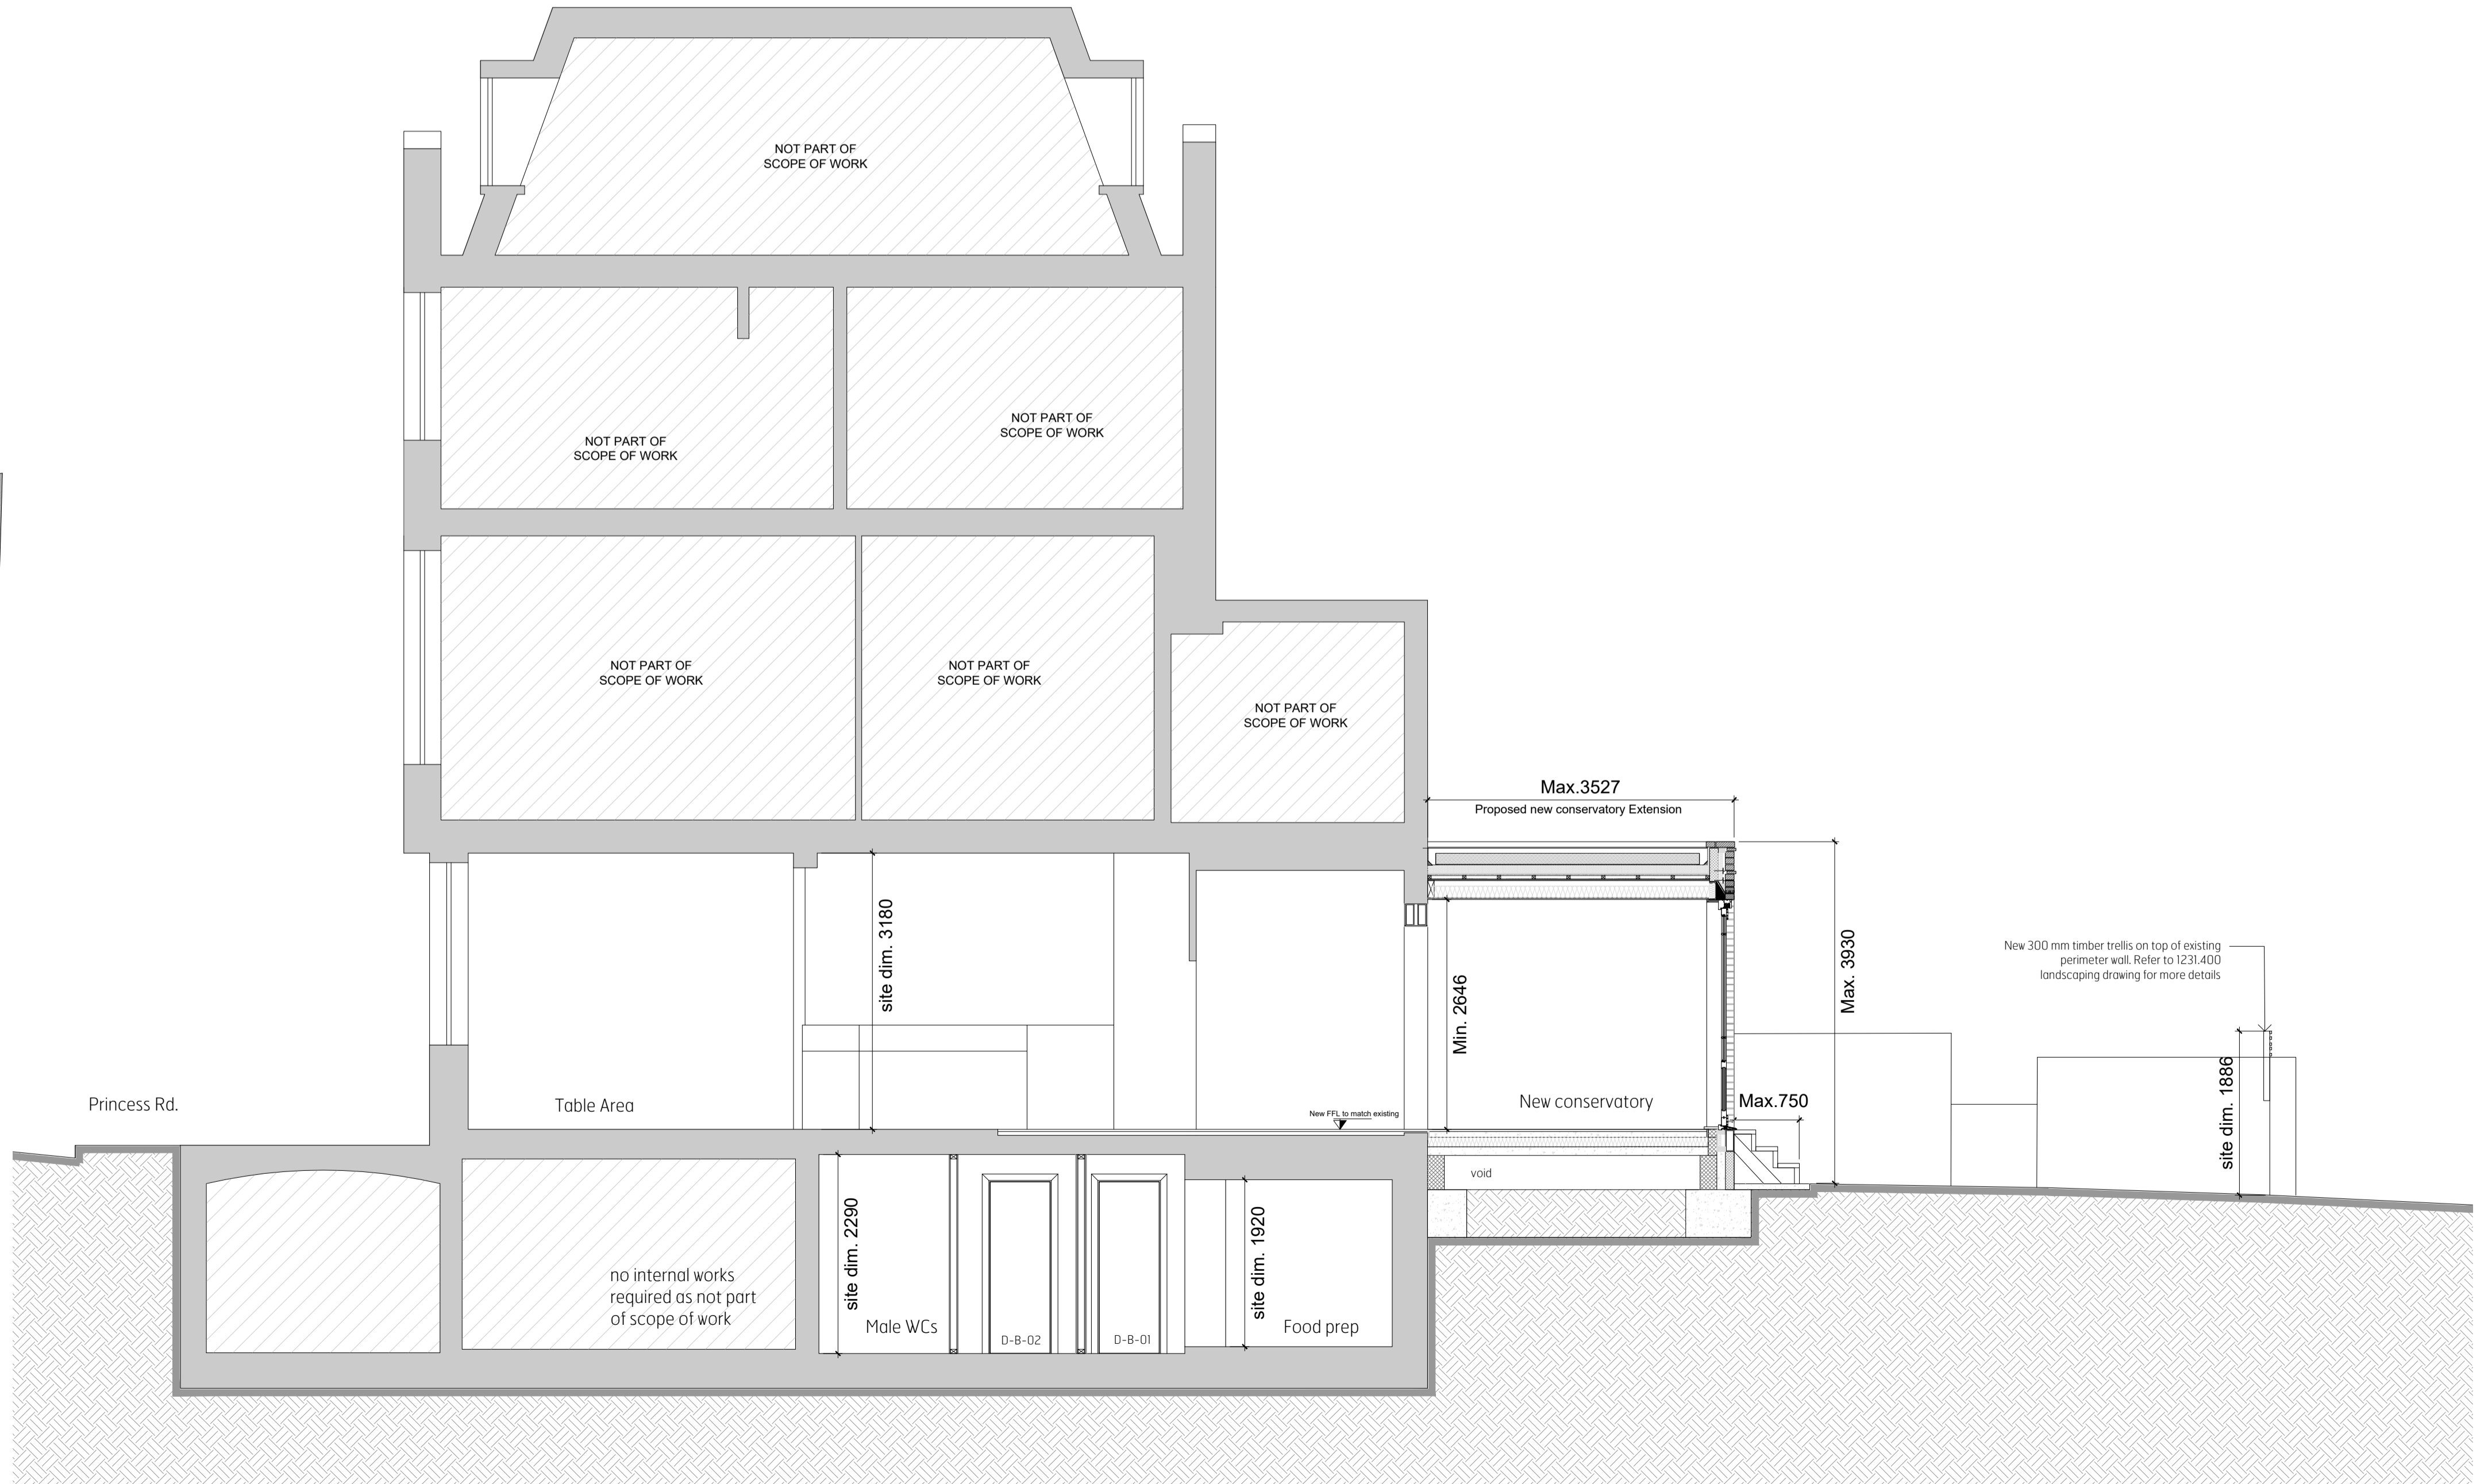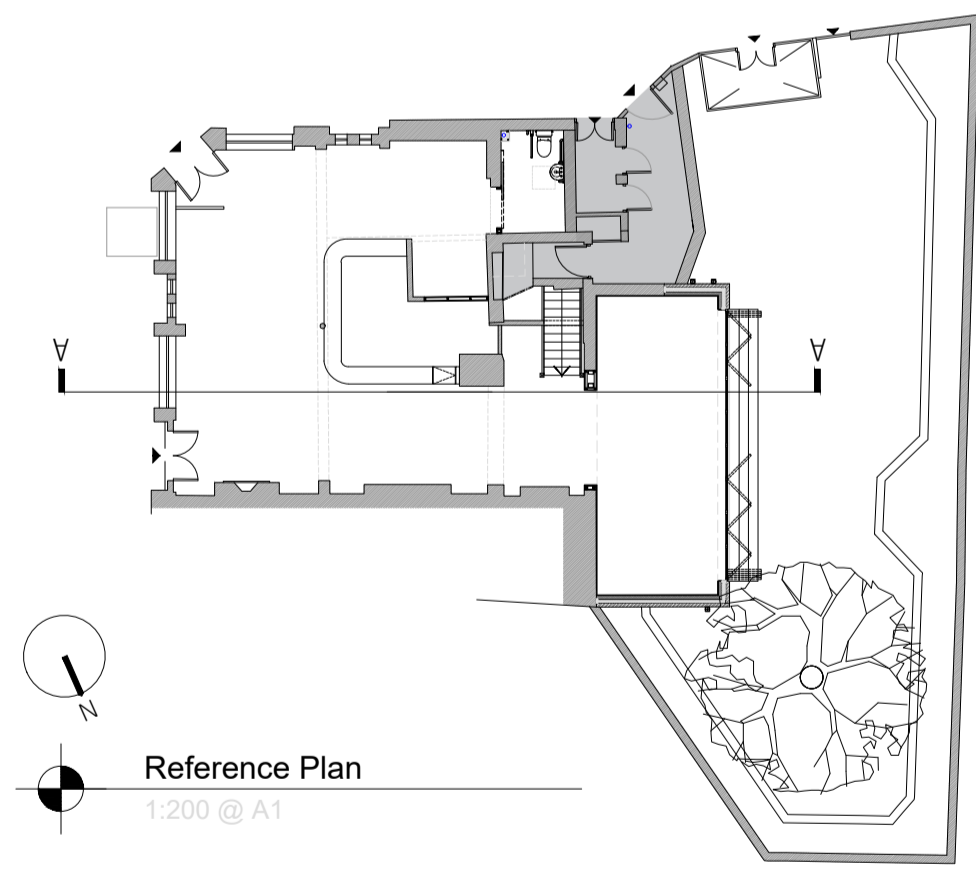

Proposed Section AA
1:50 @ A1

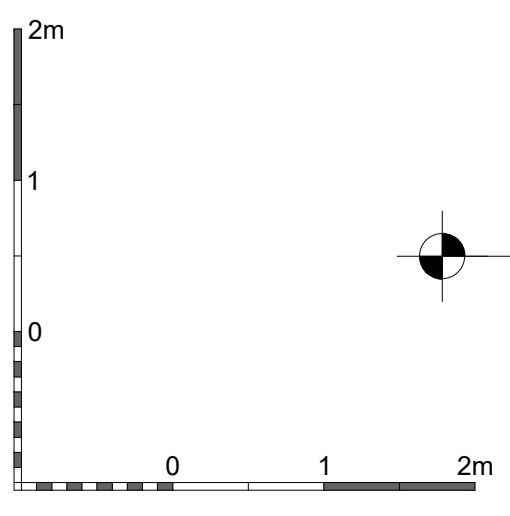

NOTE: ALL LEVELS SUBJECT TO FINAL SURVEY AND CONFIRMATION AFTER DEMOLITION. THIS DRAWING NEEDS TO BE READ IN CONJUNCTION WITH STRUCTURAL ENG. DRAWINGS. ALL BUILDING WORKS HAVE TO COMPLY WITH CURRENT BUILDING REGULATIONS AND BRITISH STANDARDS. ALL DETAILS TO COMPLY WITH CLIENT SPECIFICATION FOR WORKMANSHIP.

Brooks Murray Architects
The Arts Building, Morris Place, London N4 3JG
+44 (0)2077359355 admin@brooks-murray.com

brooks murray

CLIENT: PRIVATE CLIENT
JOB: The Albert Pub 11 Princess Road NW1 8JR
DRAWING TITLE: Proposed Section

SCALE: 1:50/1:100 @ A1/A3
DATE: March 2019
STATUS: PLANNING
DRAWING NUMBER: 1231.300 REV: 2 ISSUED BY: AA
DRAWING CODE: XXXX-BPA-XX-XX-DR-A-XXXXXX-00