

LEGEND

- Pay by Phone Parking Bays - - - -
- Resident Parking Bays - - - -
- Site Boundary - - - -



232 High Street
 Guildford
 Surrey
 GU1 3JF
 T: 01483 531 300

Golden Cross House
 8 Duncannon Street
 London
 WC2N 4JF
 T: 020 7031 8141

www.motion-uk.co.uk

Project:
17 Middlefield


Title:
Existing Highway Arrangement

Scale: 1:500 (@ A3)

Notes:

Drawing:
150609-01

Revision:
 -

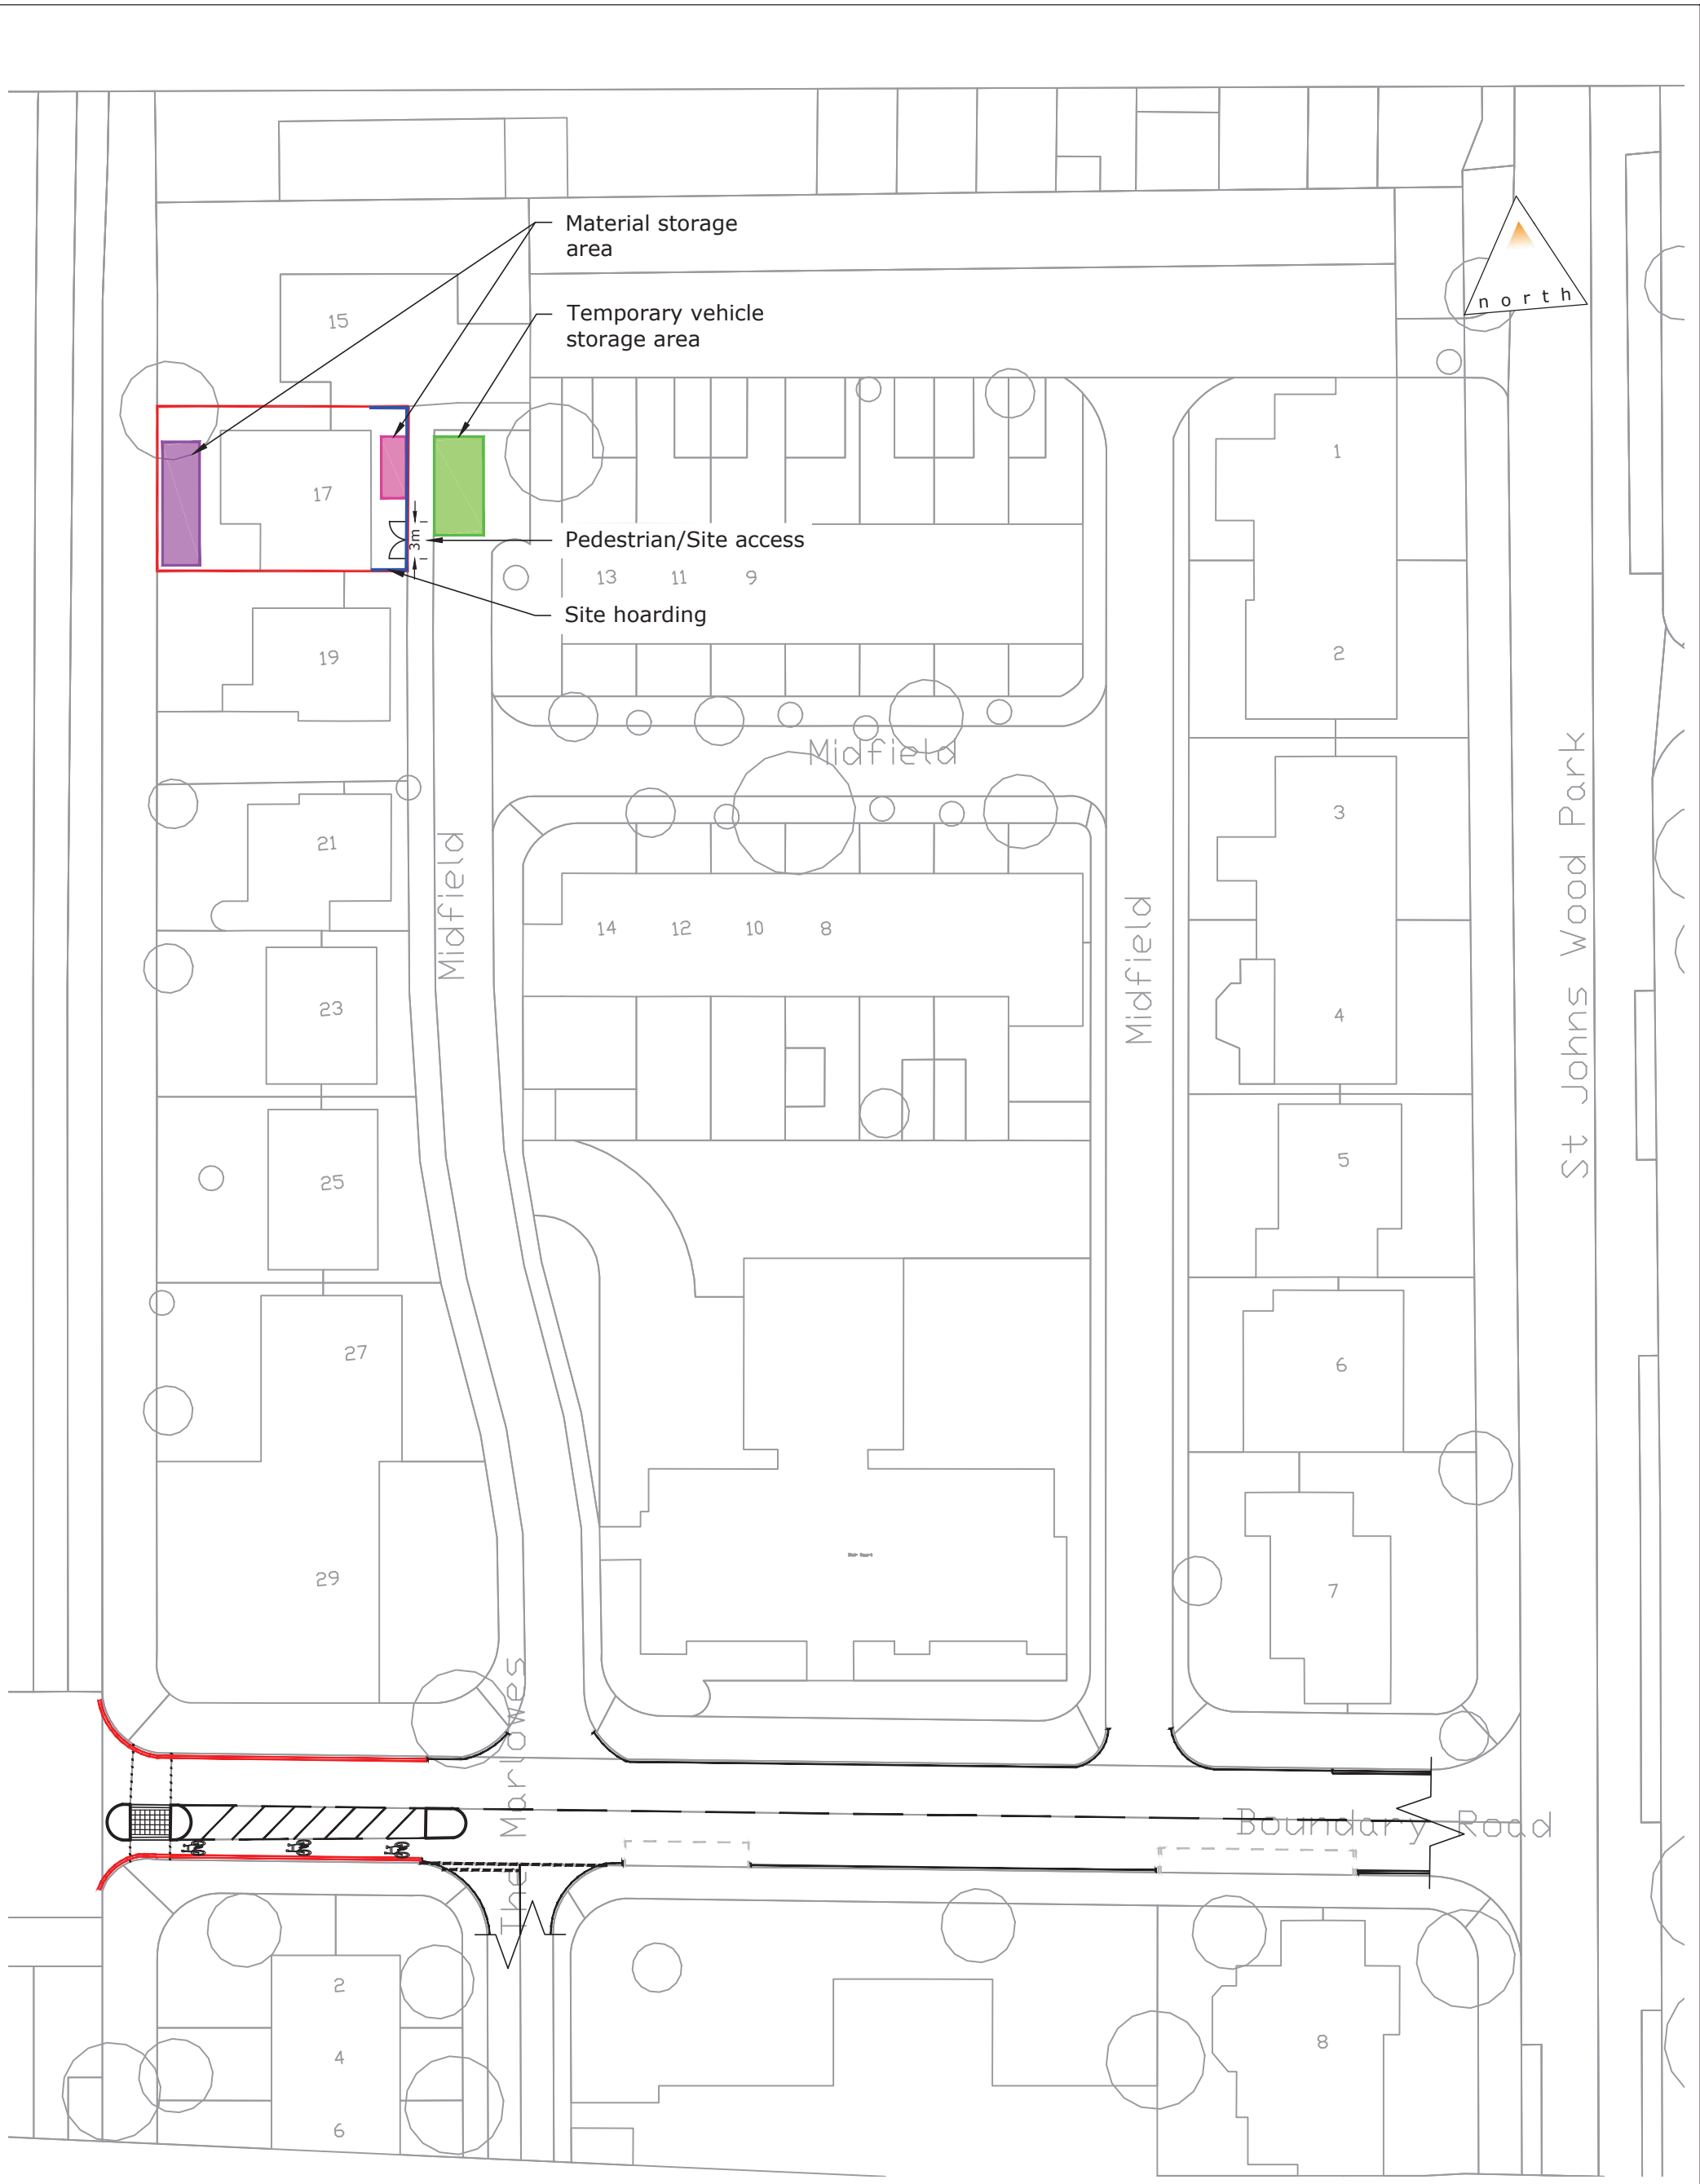

232 High Street
 Guildford
 Surrey
 GU1 3JF
 T: 01483 531 300

Golden Cross House
 8 Duncannon Street
 London
 WC2N 4JF
 T: 020 7031 8141

www.motion-uk.co.uk

Project:
 17 Middlefield


Title:
 Proposed Highway Arrangement

Scale: 1:500 (@ A3)

Notes:

Drawing:
 150609-02

Revision:
 -

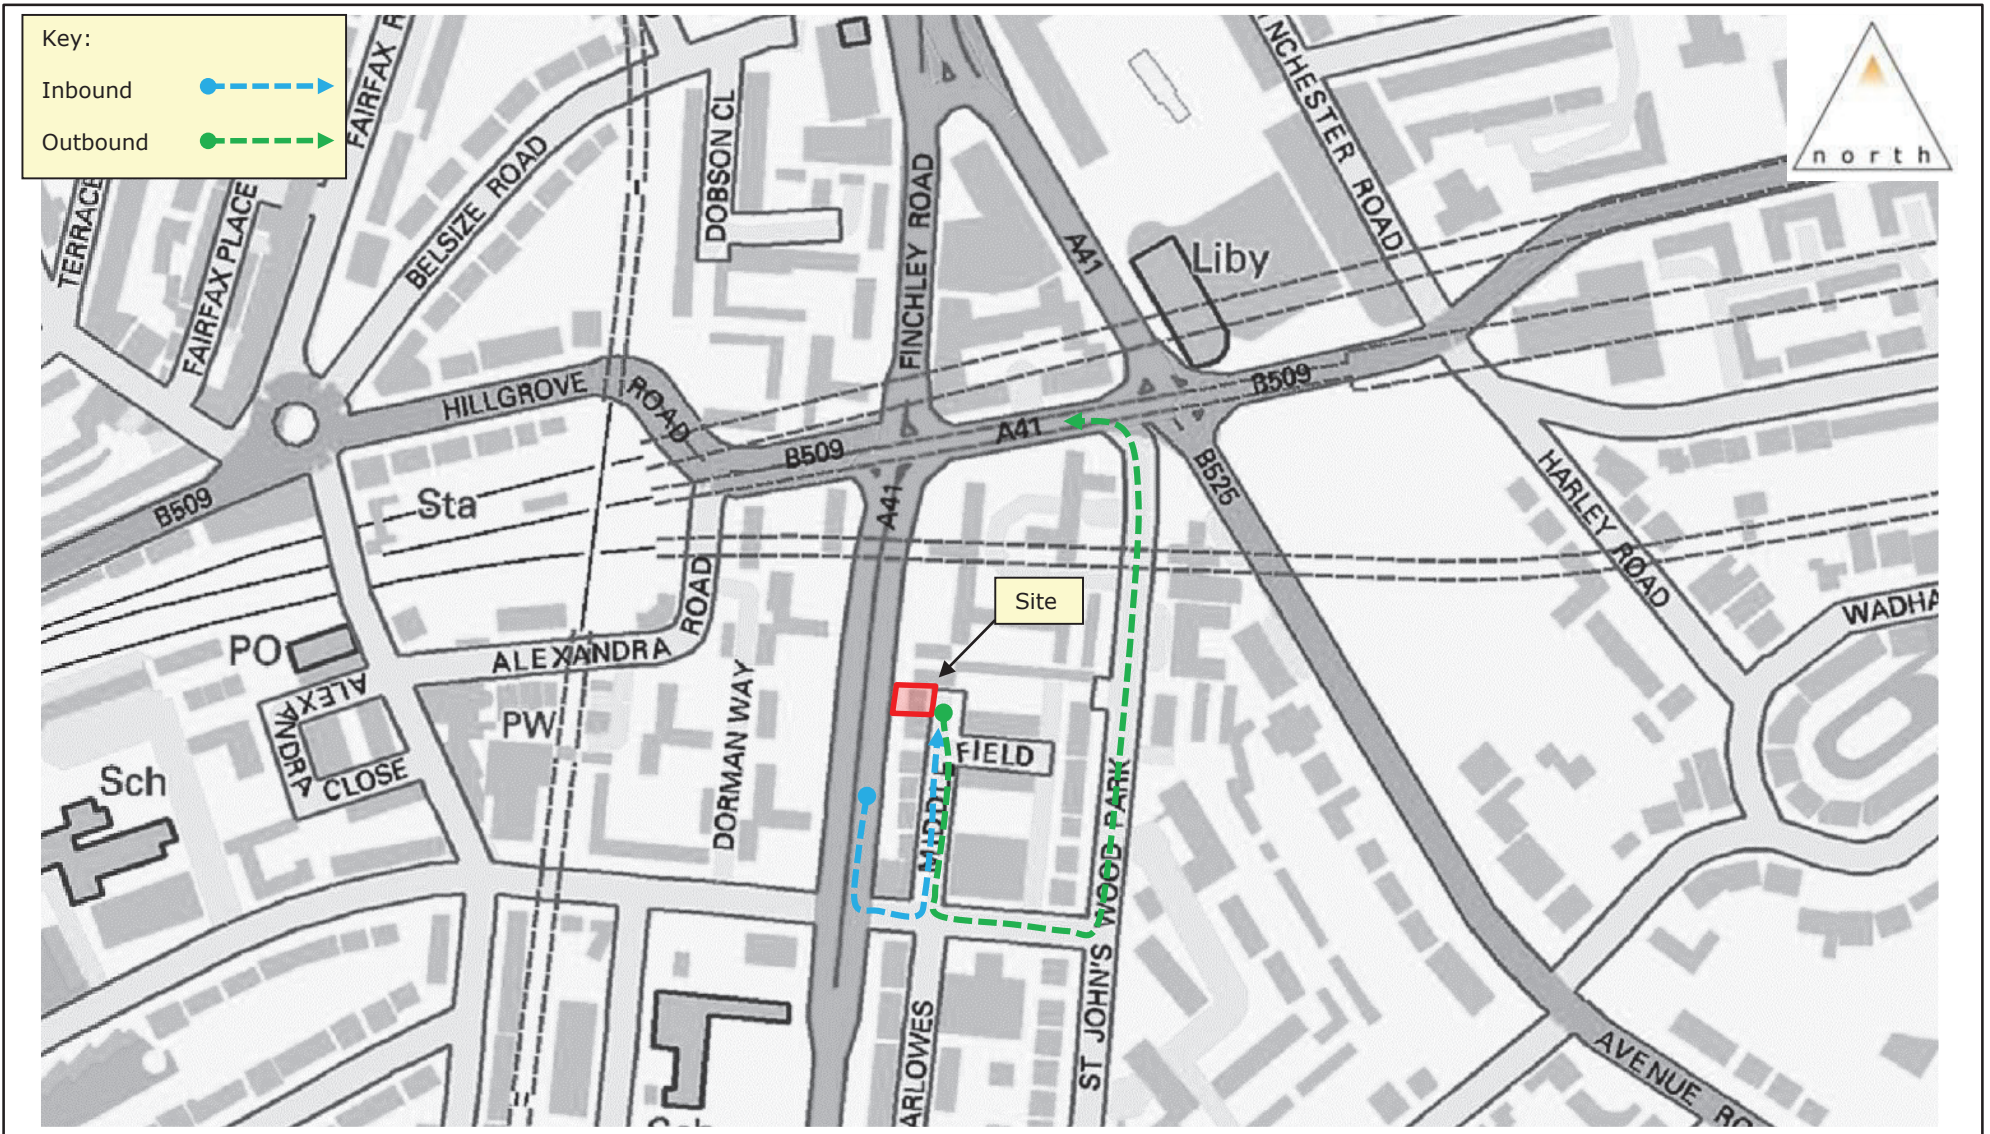



17 Middlefield, London

Vehicle Routing Plan

Not to Scale

L:\Projects\rhmid 150609\Drawings\150609-TK01_TK02.dwg

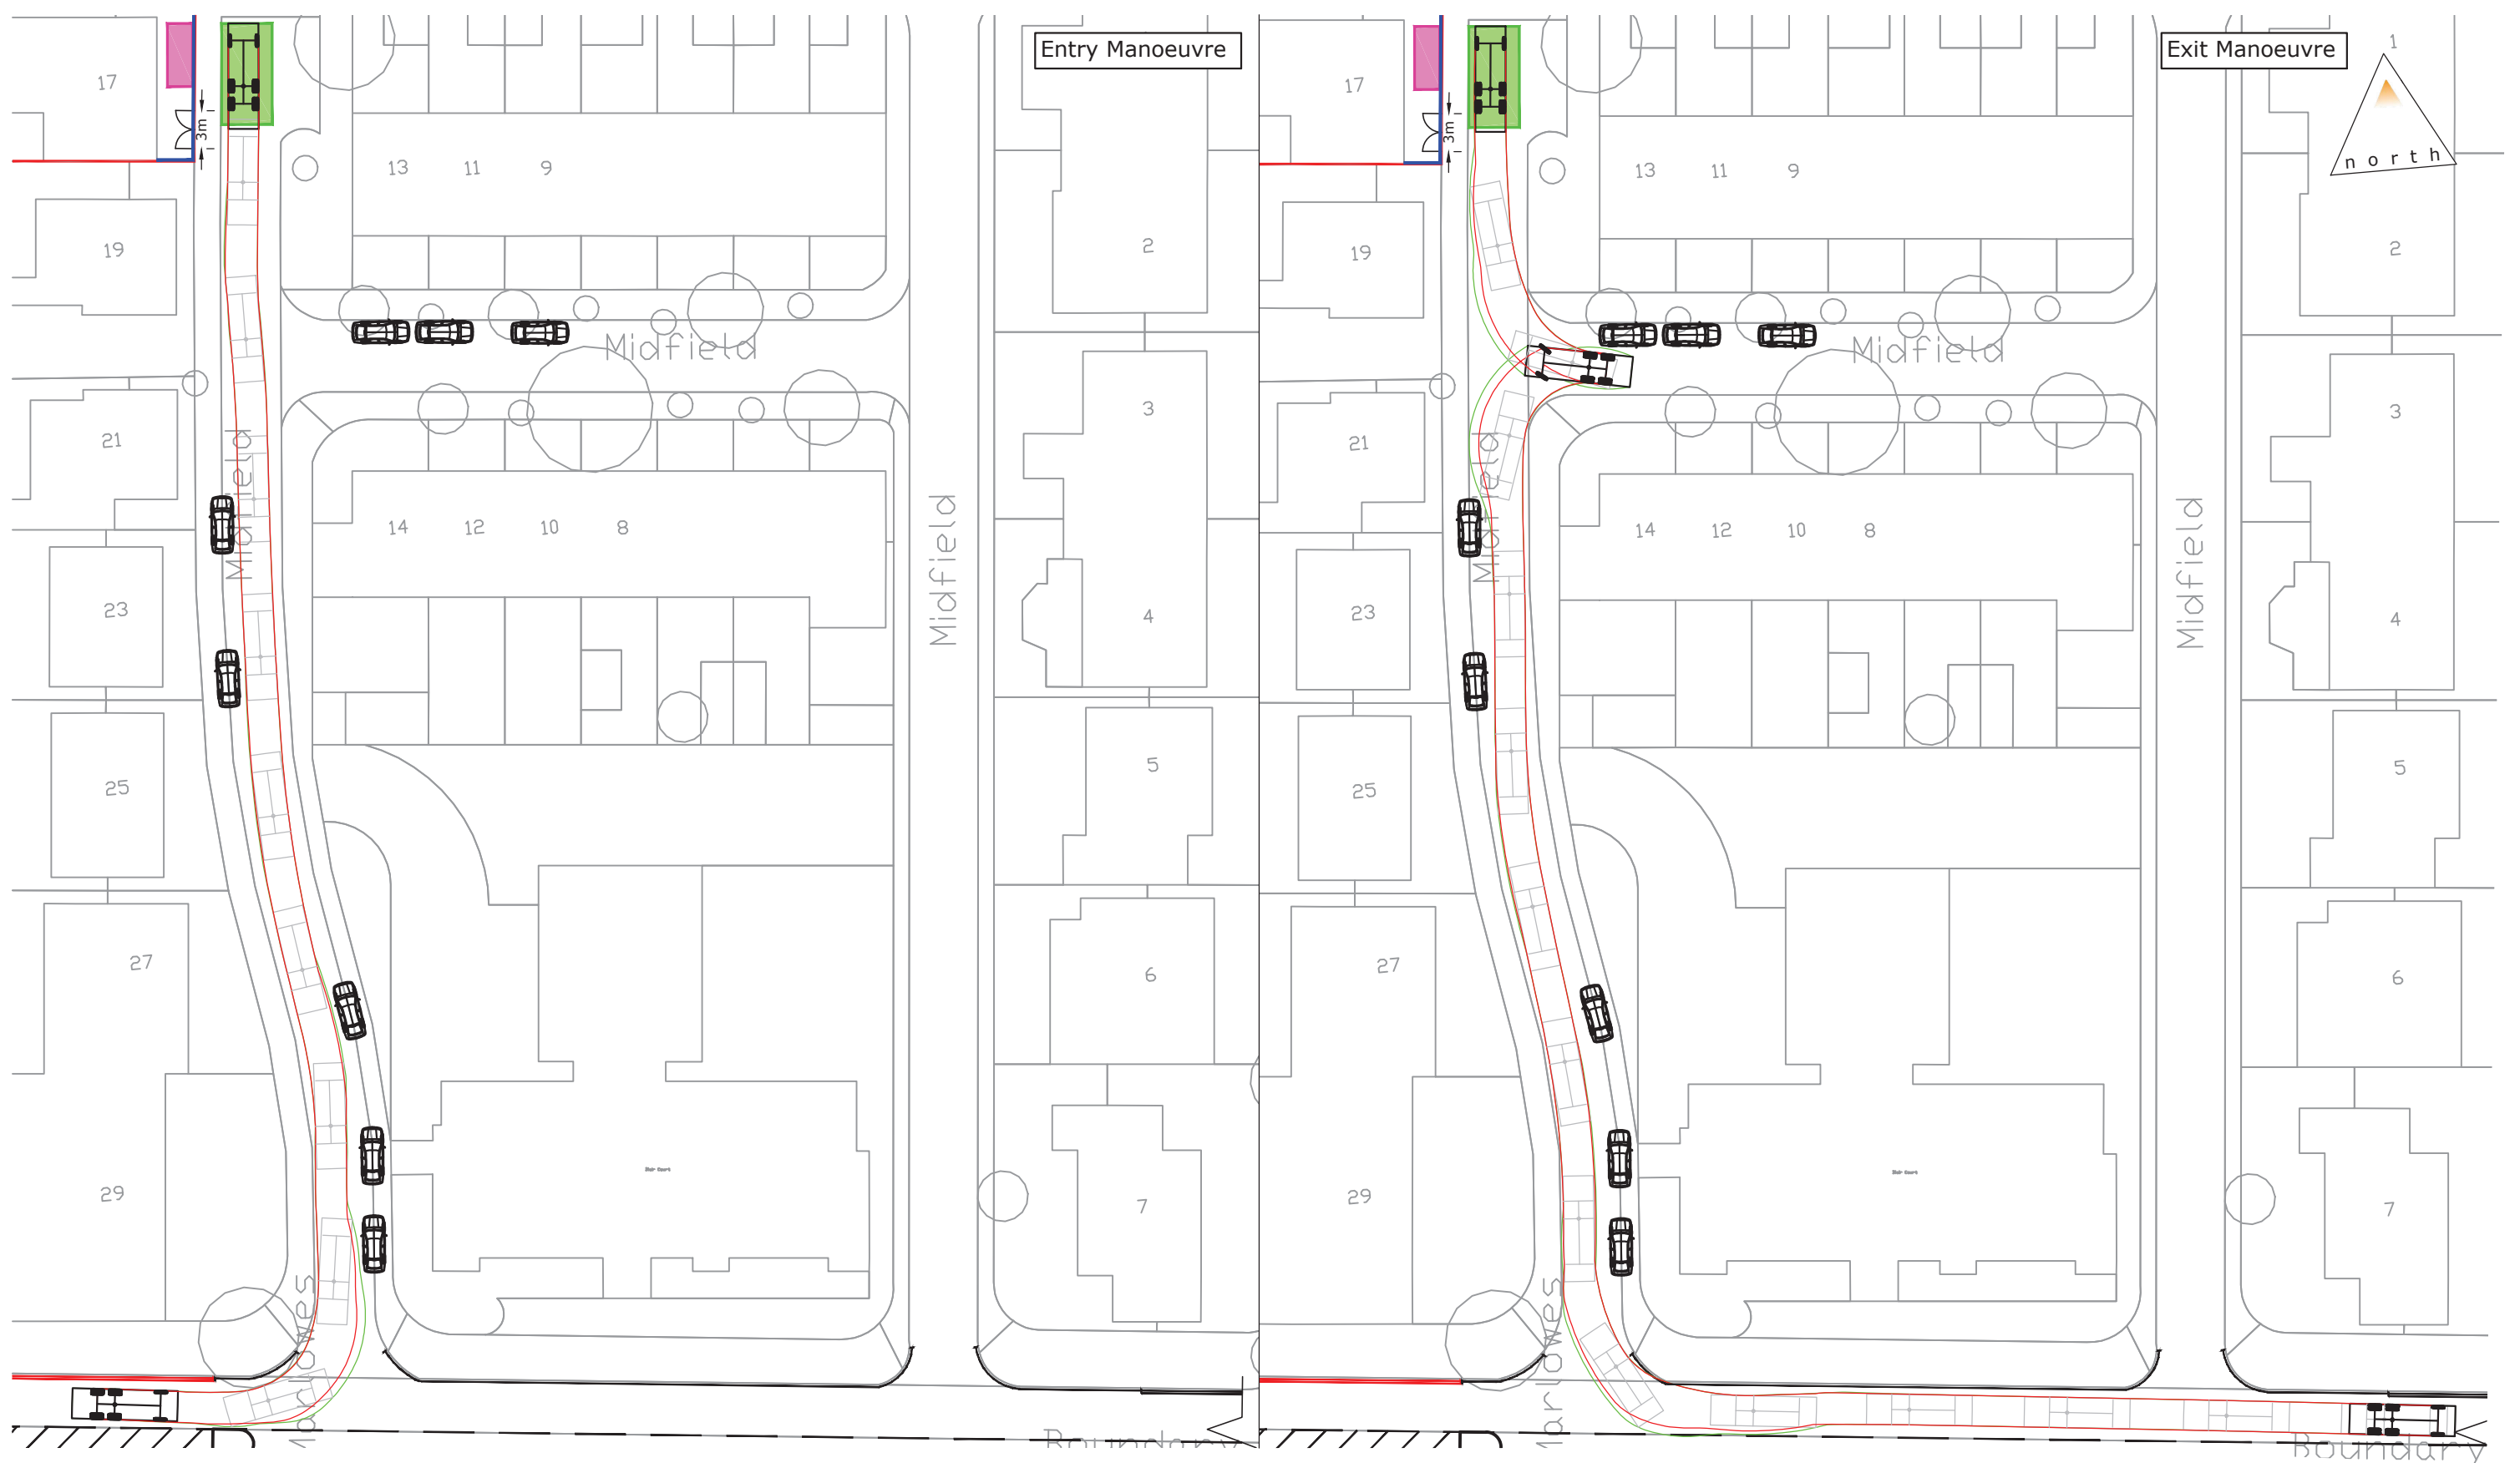

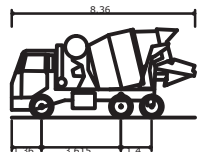	
Concrete Mixer	8.360m
Overall Length	2.390m
Overall Width	4.027m
Overall Body Height	0.358m
Min Body Ground Clearance	2.413m
Max Track Width	6.00s
Lock to Lock Time	8.210m
Kerb to Kerb Turning Radius	

motion


232 High Street
Guildford
Surrey
GU1 3JF
T: 01483 531 300

Golden Cross House
8 Duncannon Street
London
WC2N 4JF
T: 020 7031 8141

www.motion-uk.co.uk

Project: 17 Middlefield	
Title: Swept Path Analysis	
Scale: 1:500 (@ A3)	
Notes:	
Drawing: 150609-TK01	Revision: -

L:\Projects\rhmidd 150609\Drawings\150609-TK01,TK02.dwg

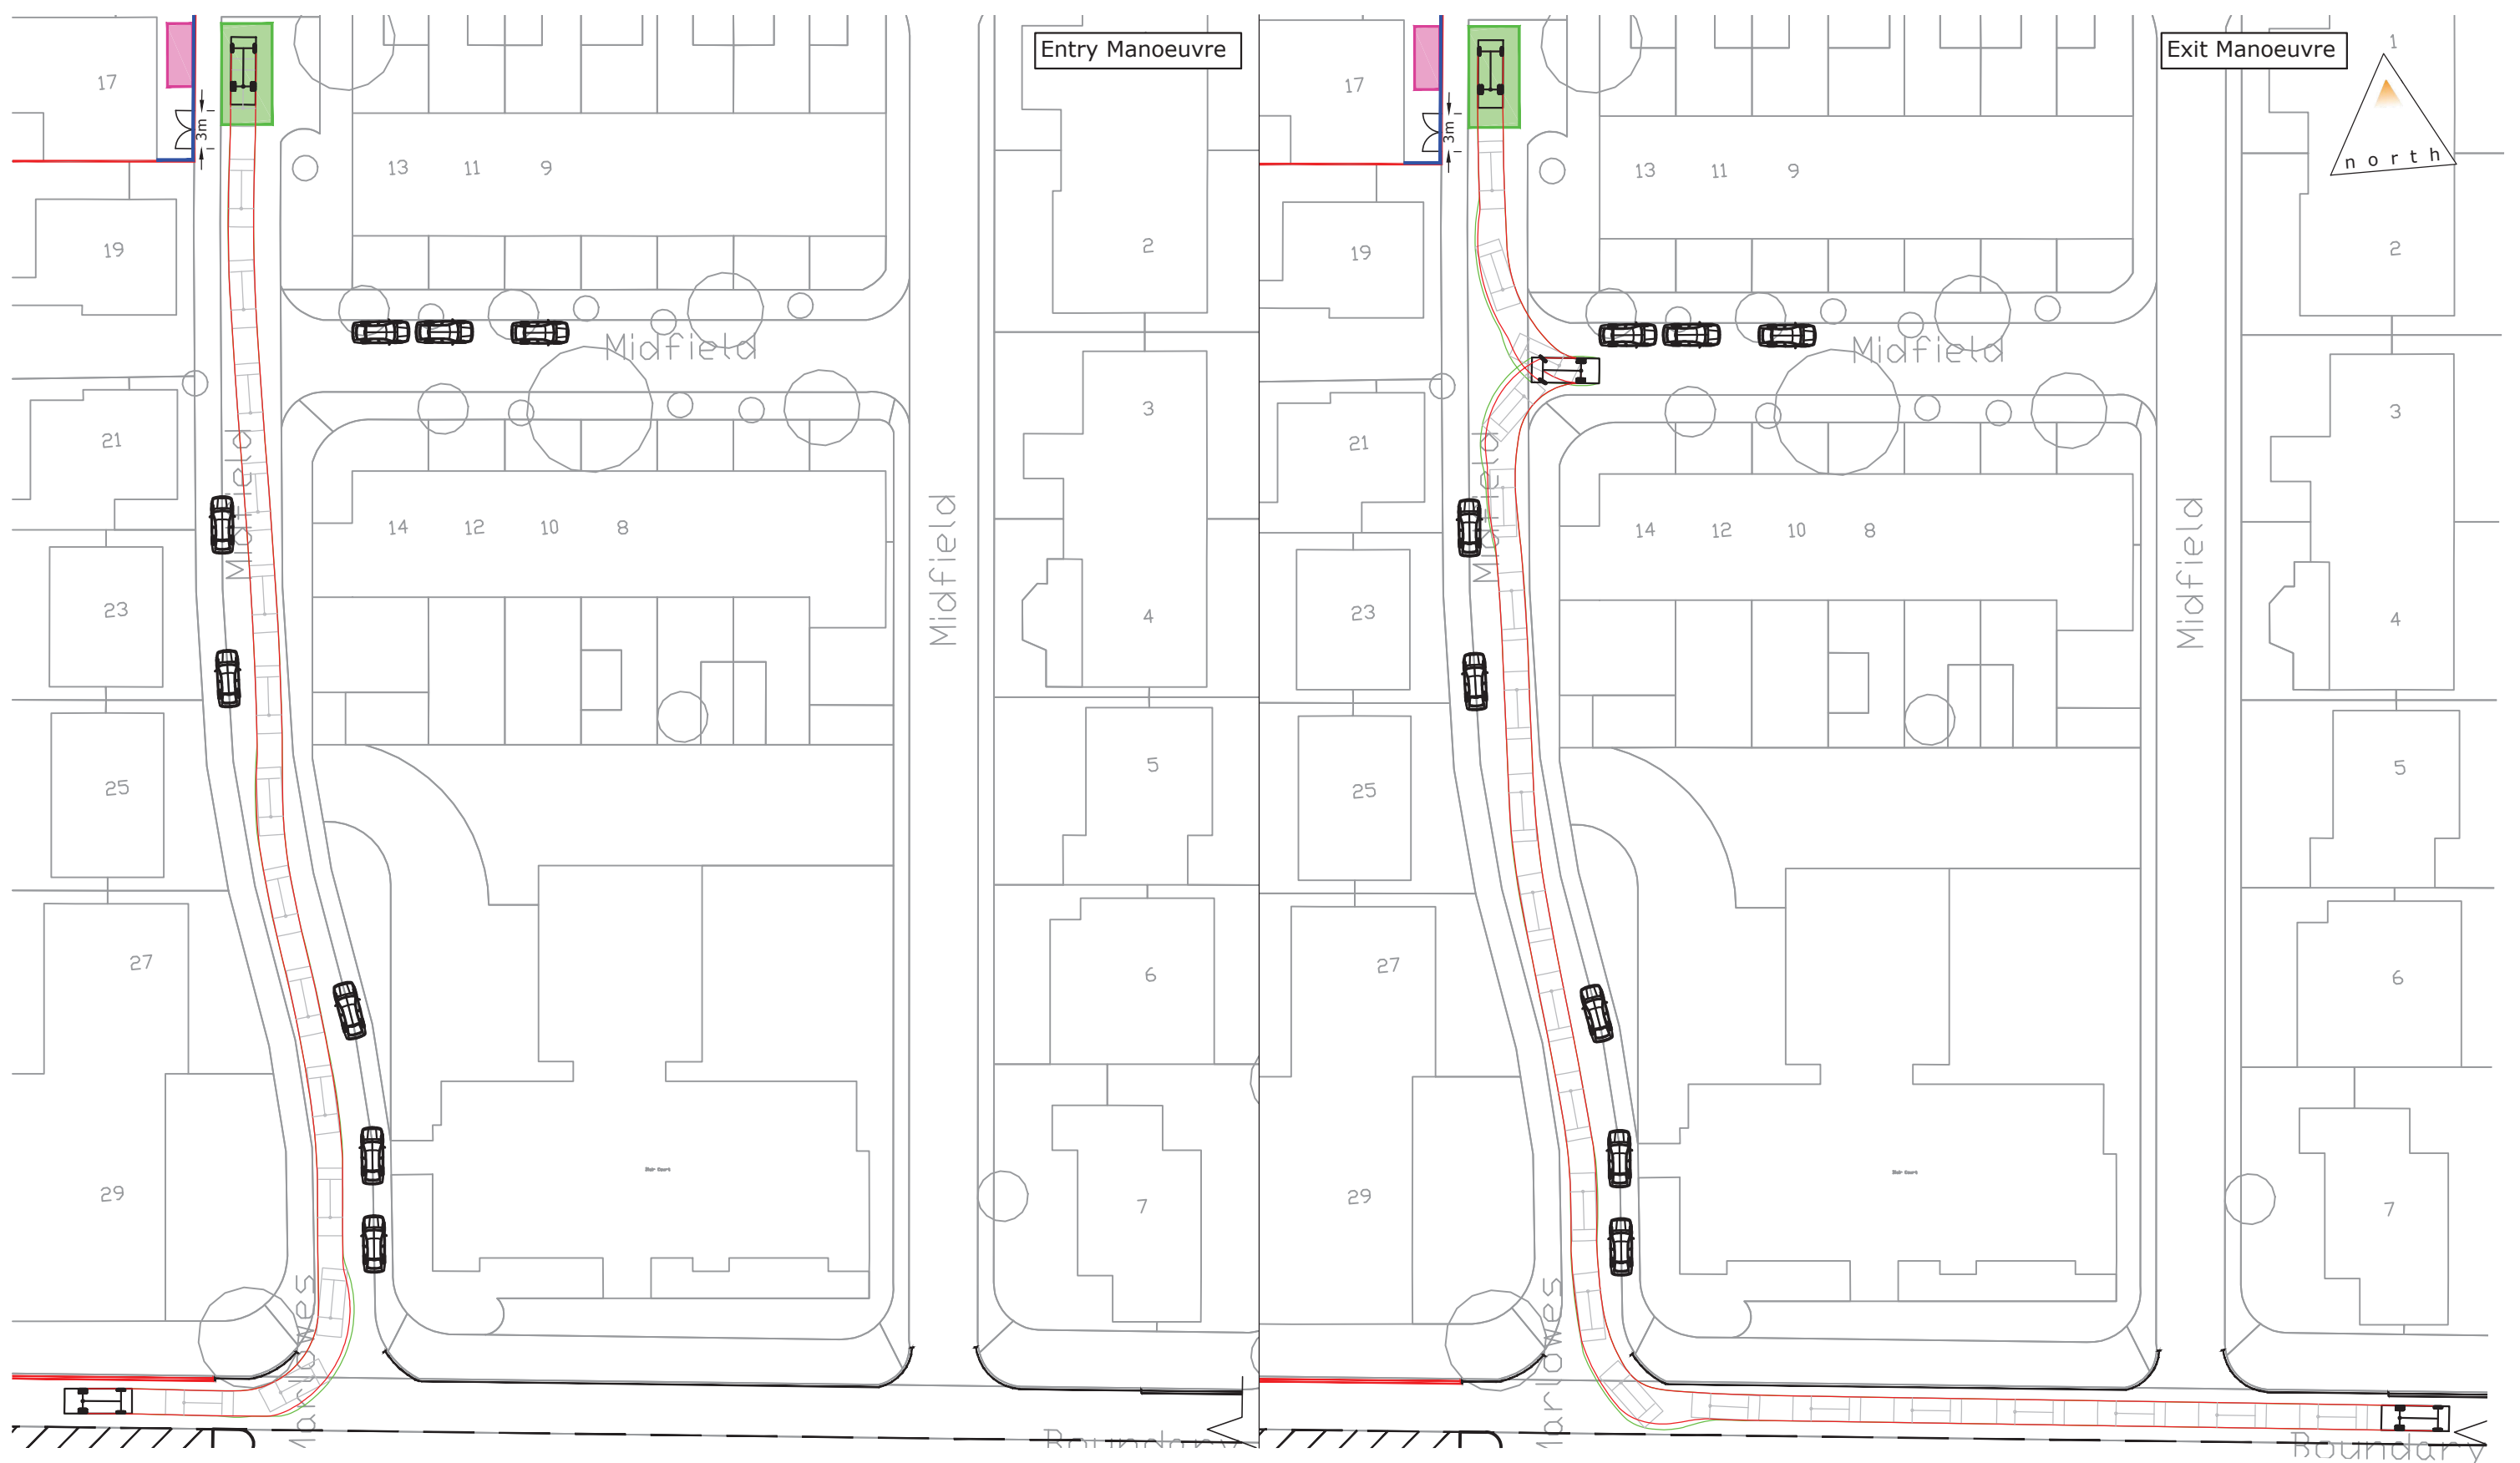

	<p>3.5t Panel Van</p> <p>Overall Length 5.350m</p> <p>Overall Width 2.020m</p> <p>Overall Body Height 2.562m</p> <p>Min Body Ground Clearance 0.335m</p> <p>Track Width 1.970m</p> <p>Lock to Lock Time 4.00s</p> <p>Kerb to Kerb Turning Radius 5.850m</p>
--	---

motion

232 High Street
Guildford
Surrey
GU1 3JF
T: 01483 531 300

Golden Cross House
8 Duncannon Street
London
WC2N 4JF
T: 020 7031 8141

www.motion-uk.co.uk

Project: 17 Middlefield	
Title: Swept Path Analysis	
Scale: 1:500 (@ A3)	
Notes:	
Drawing: 150609-TK02	Revision: -