



NOTE:  
 No dimensions are to be scaled from this drawing.  
 All contractors must visit the site and be responsible  
 for taking and checking all dimensions relative to  
 this work.  
 The designer must be notified of any discrepancies  
 in writing.

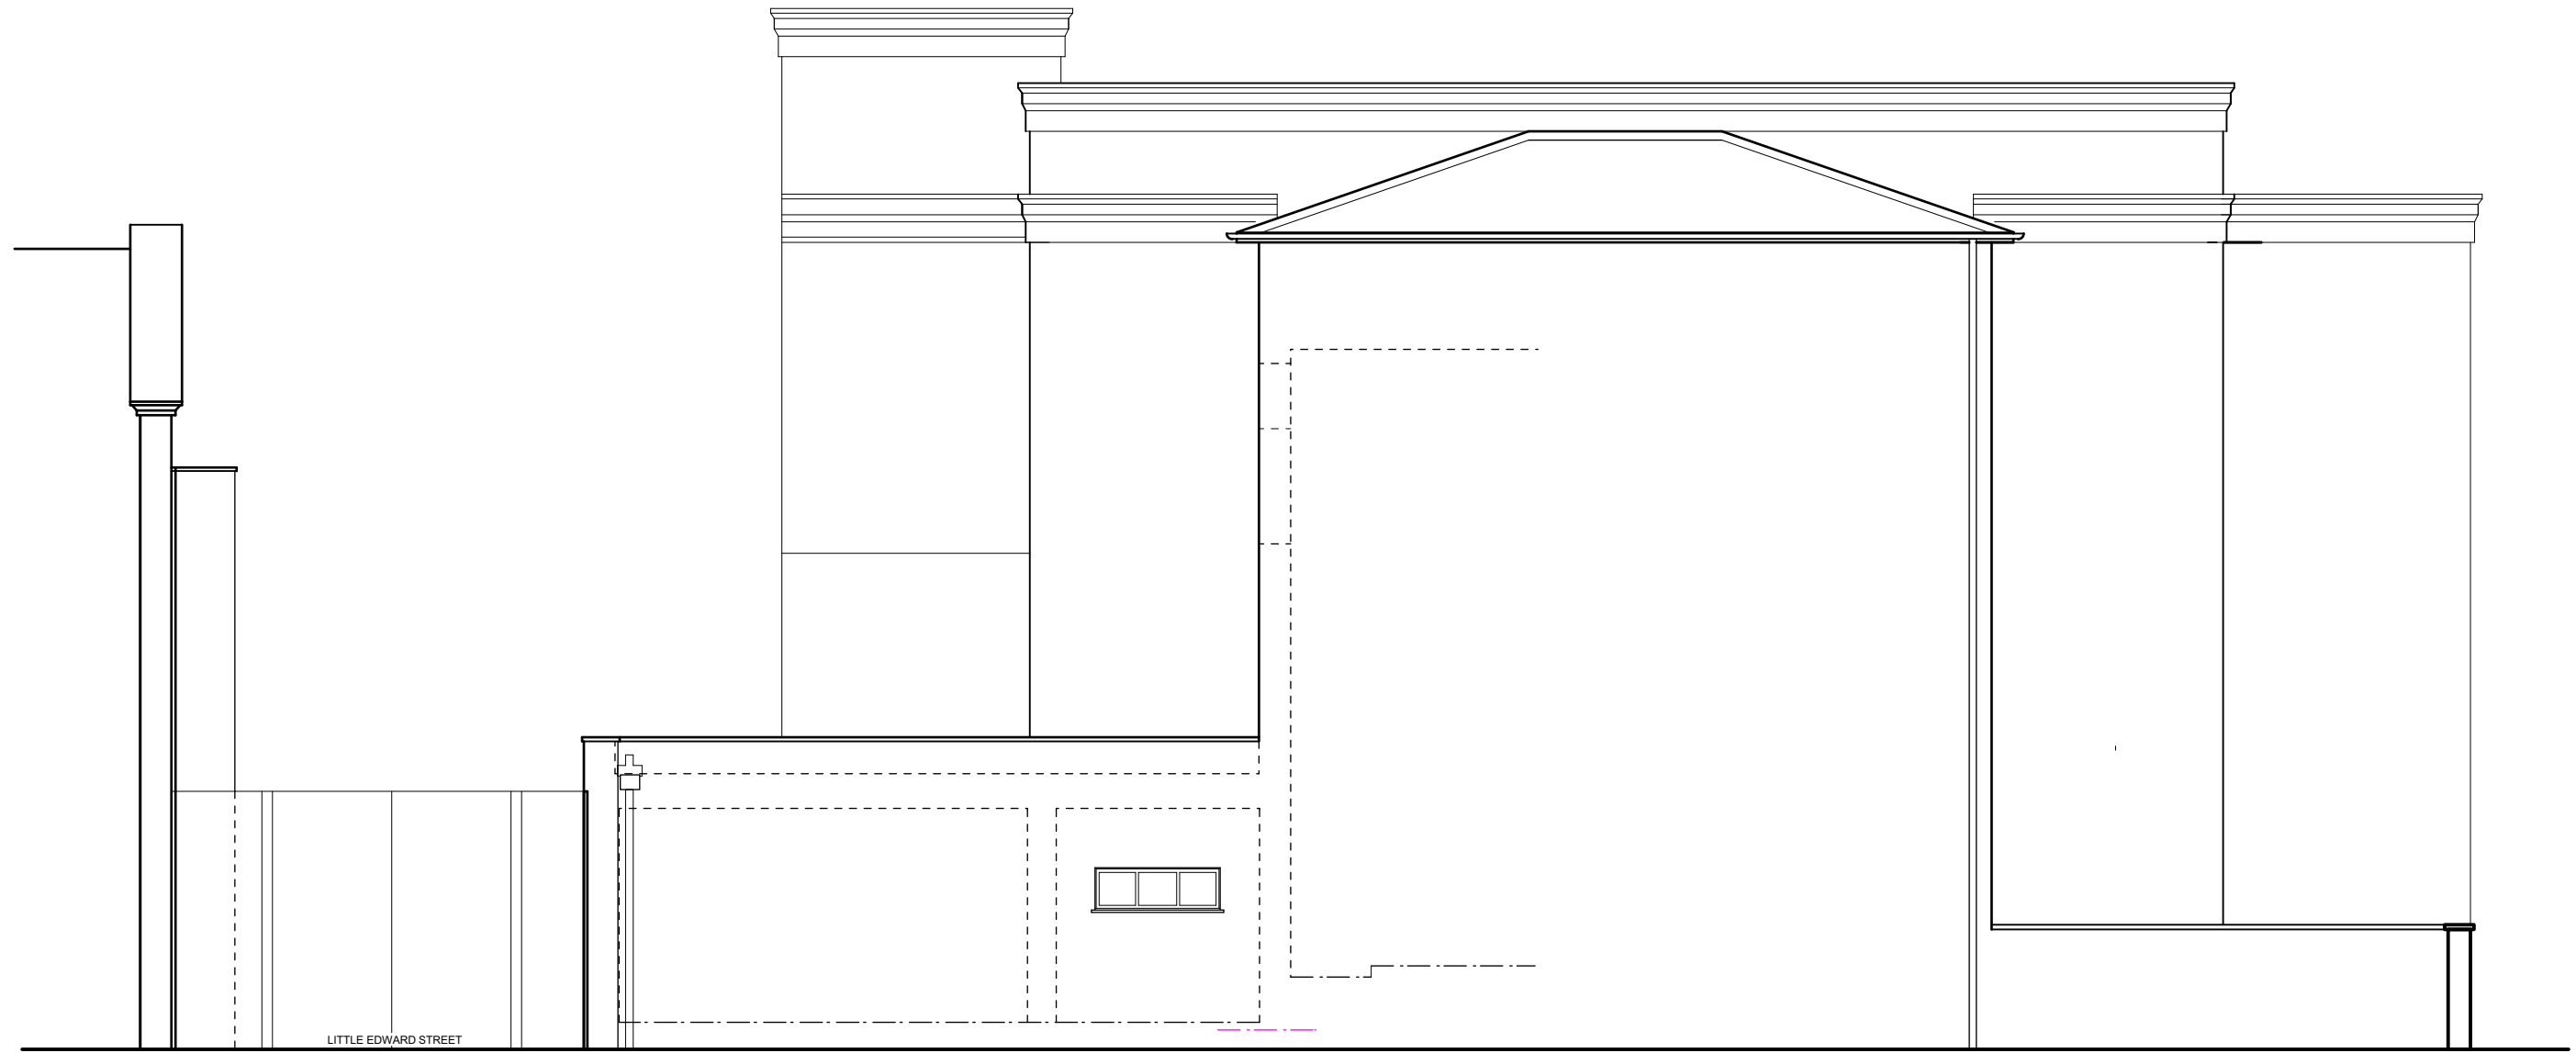

**EXISTING NORTH ELEVATION**  
**CHRIST CHURCH SCHOOL ELEVATION 1:100**

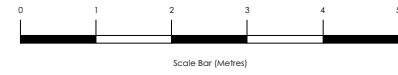

REVISIONS:
------------

**at design**  
 10 waterloo cottages · 100  
 richmond upon thames · tw9 2ba  
 t: 07960 290 860  
 e: info@atdesign.co.uk

CLIENT:  
**ANTIOCHIAN ORTHODOX  
 SOCIETY OF  
 BRITAIN**

PROJECT:  
**ST GEORGES CATHEDRAL  
 LONDON  
 NW1 4BG**

DRWG TITLE:  
**EXISTING  
 NORTH ELEVATION**

DRWN BY:	SCALE:	
	1:100 @ A3	
DATE:	DRWG No.:	REV.
11/04/19	SV/105	