

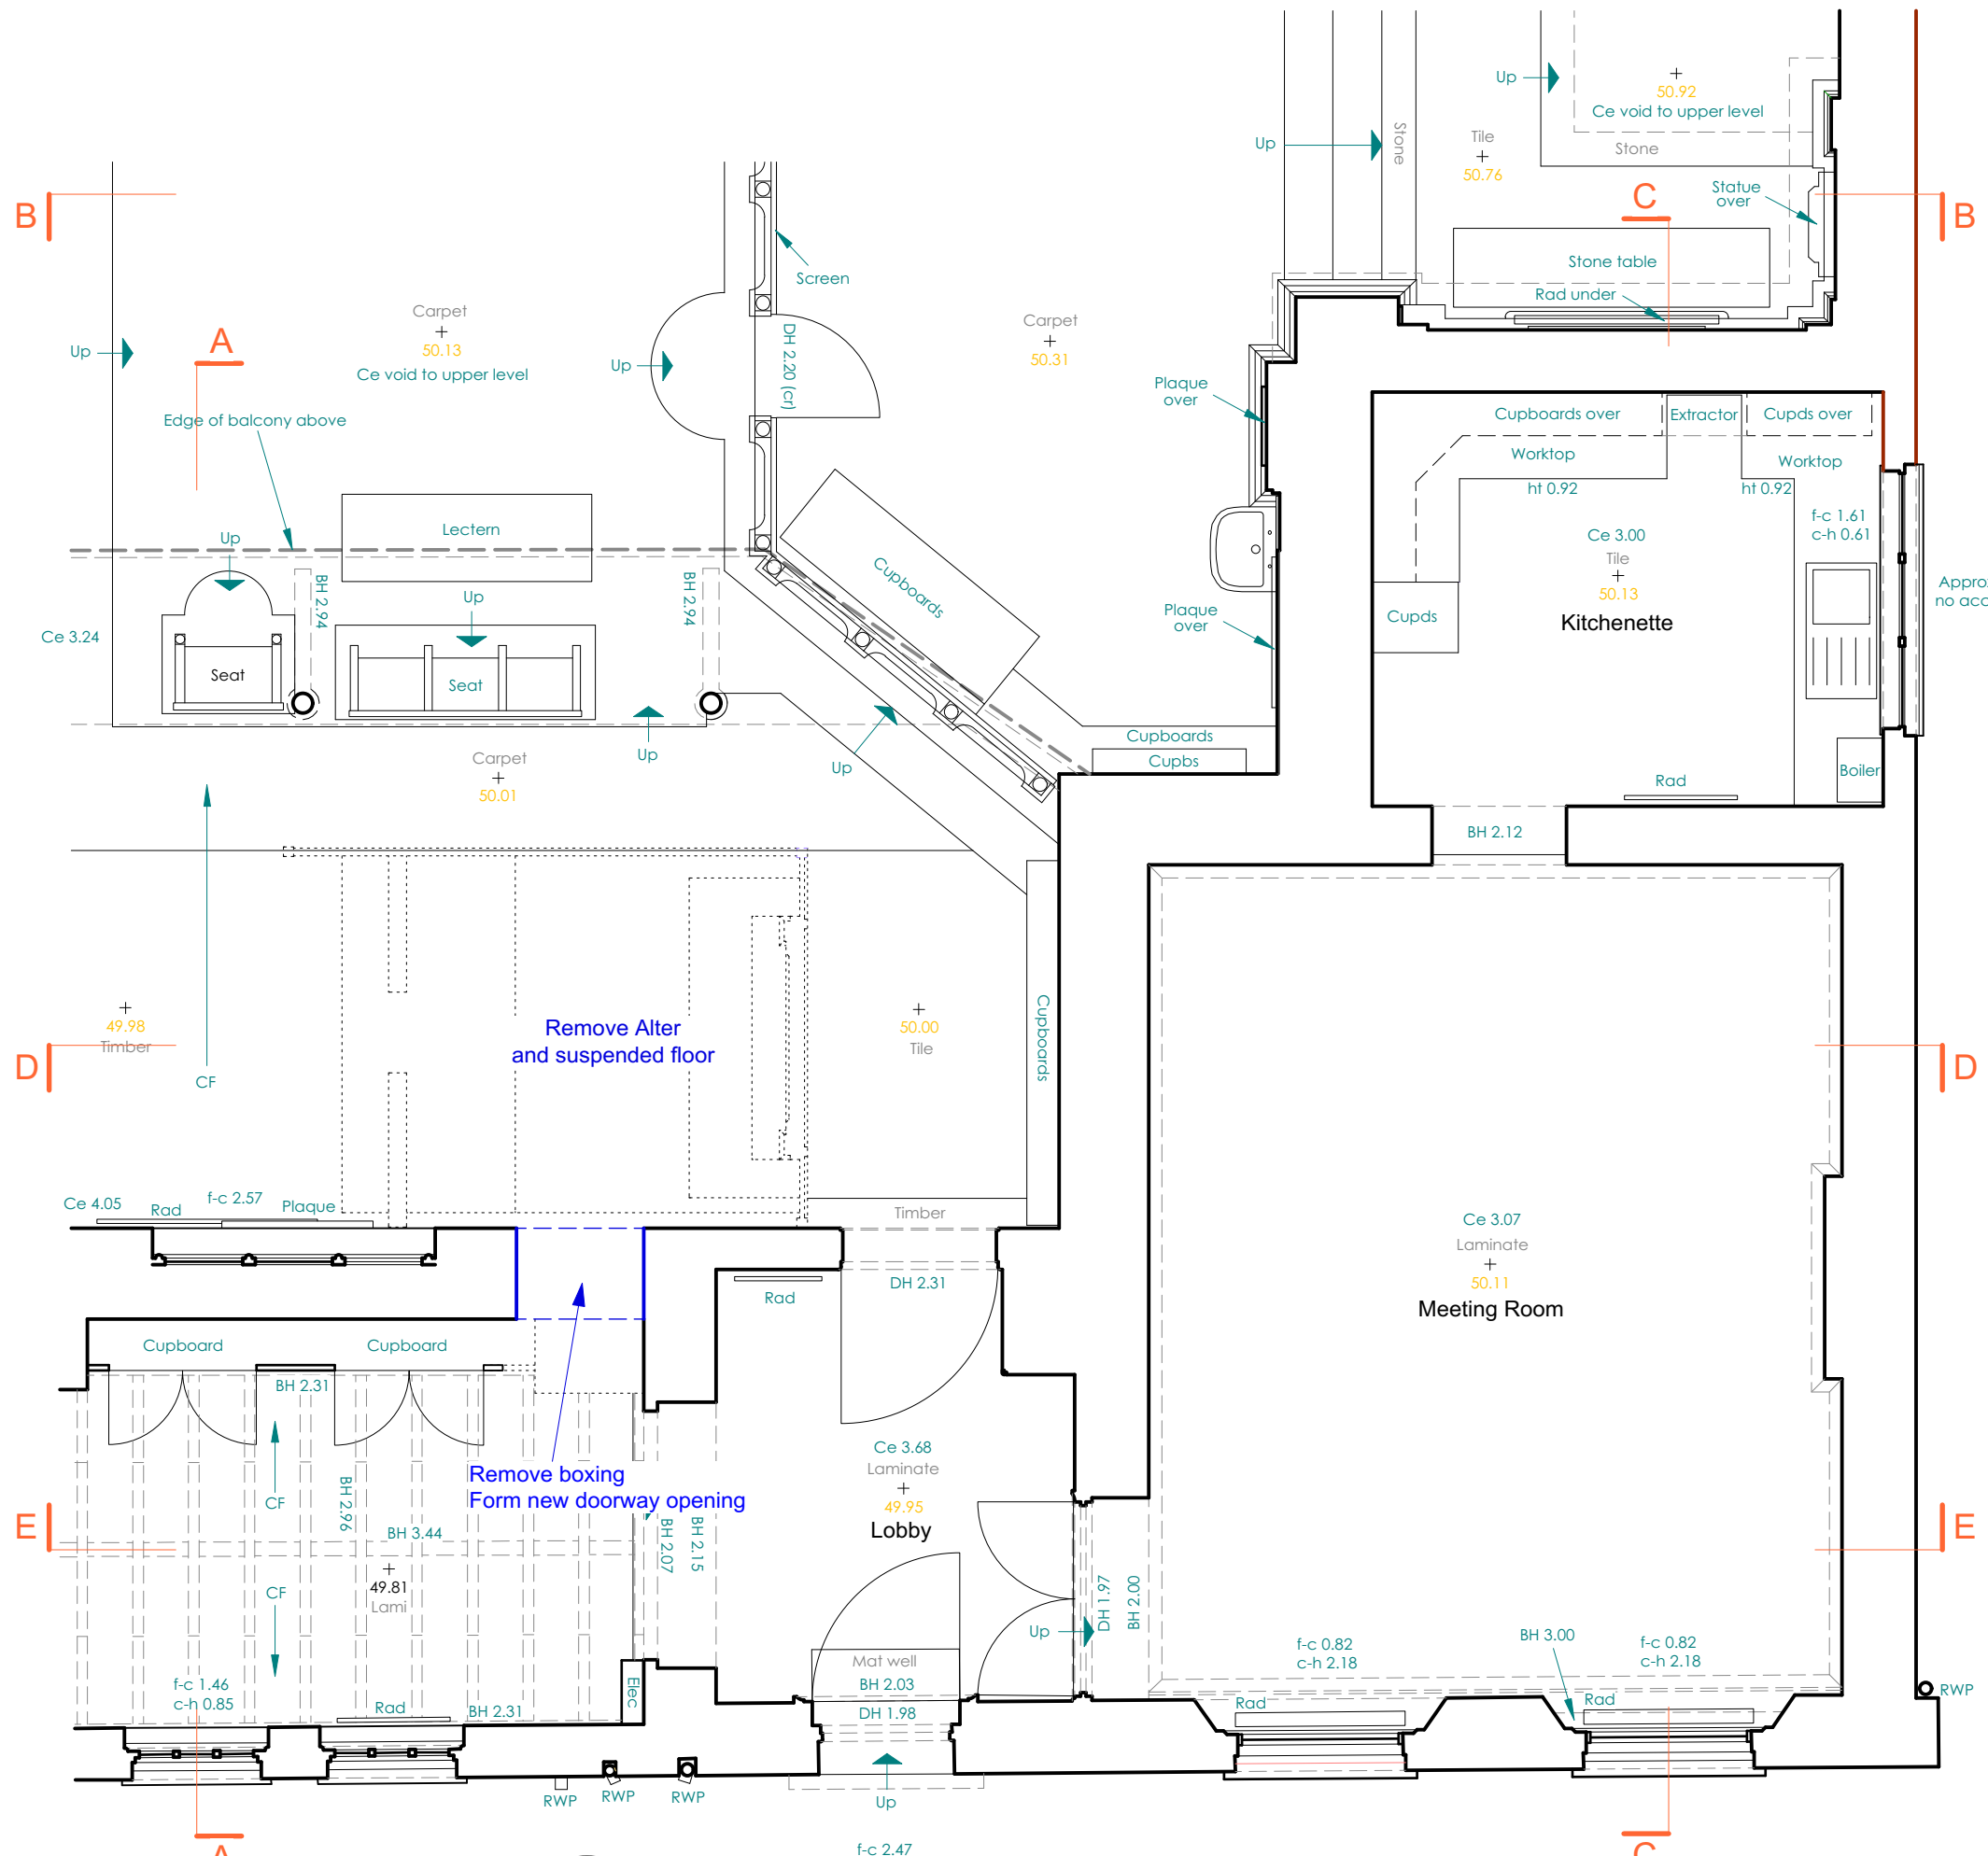


NOTE:
No dimensions are to be scaled from this drawing.
All contractors must visit the site and be responsible for taking and checking all dimensions relative to this work.
The designer must be notified of any discrepancies in writing.

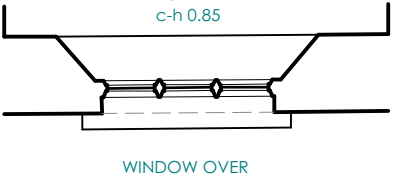

- Rad RADIATOR
- + SPOT LEVEL
- Ce FINISHED FLOOR - CEILING HEIGHT
(f) INDICATES FALSE CEILING
- f-c FINISHED FLOOR - CILL HEIGHT
- c-h CILL - HEAD HEIGHT
- BH FINISHED FLOOR - BEAM UNDERSIDE HEIGHT
- f-cr/c-cr FLOOR or CILL - ARCH CROWN HEIGHT
- f-sp/c-sp FLOOR or CILL - ARCH SPRINGER HEIGHT
- DH FINISHED FLOOR - DOOR HEAD HEIGHT
- CF (G, S, T) CEILING FALL (G: GLASS, S: SLATE, T: TILE)

DEMOLITION GROUND FLOOR PLAN 1:50

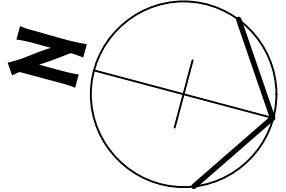

| |
|------------|
| REVISIONS: |
|------------|

at design
10 waterloo cottages, 10th
richmond upon thames, tw9 2ba
m 07960 290 860
www.atdesigngroup.com

CLIENT:
ANTIOCHIAN ORTHODOX SOCIETY OF BRITAIN

PROJECT:
**ST GEORGES CATHEDRAL
LONDON
NW1 4BG**

DRWG TITLE:
DEMOLITION GROUND FLOOR LOCALISED PLAN

| | |
|----------|---------------|
| DRWN BY: | SCALE: |
| | 1:50 @ A3 |
| DATE: | DRWG No. REV. |
| 11/04/19 | PA/201 |