


NOTE:
No dimensions are to be scaled from this drawing.
All contractors must visit the site and be responsible
for taking and checking all dimensions relative to
this work.
The designer must be notified of any discrepancies
in writing.


- Rad RADIATOR
+ SPOT LEVEL
Ce FINISHED FLOOR - CEILING HEIGHT
(f) INDICATES FALSE CEILING
f-c FINISHED FLOOR - CILL HEIGHT
c-h CILL - HEAD HEIGHT
BH FINISHED FLOOR - BEAM UNDERSIDE HEIGHT
f-cr/c-cr FLOOR or CILL - ARCH CROWN HEIGHT
f-sp/c-sp FLOOR or CILL - ARCH SPRINGER HEIGHT
DH FINISHED FLOOR - DOOR HEAD HEIGHT
CF (G, S, T) CEILING FALL (G: GLASS, S: SLATE, T: TILE)

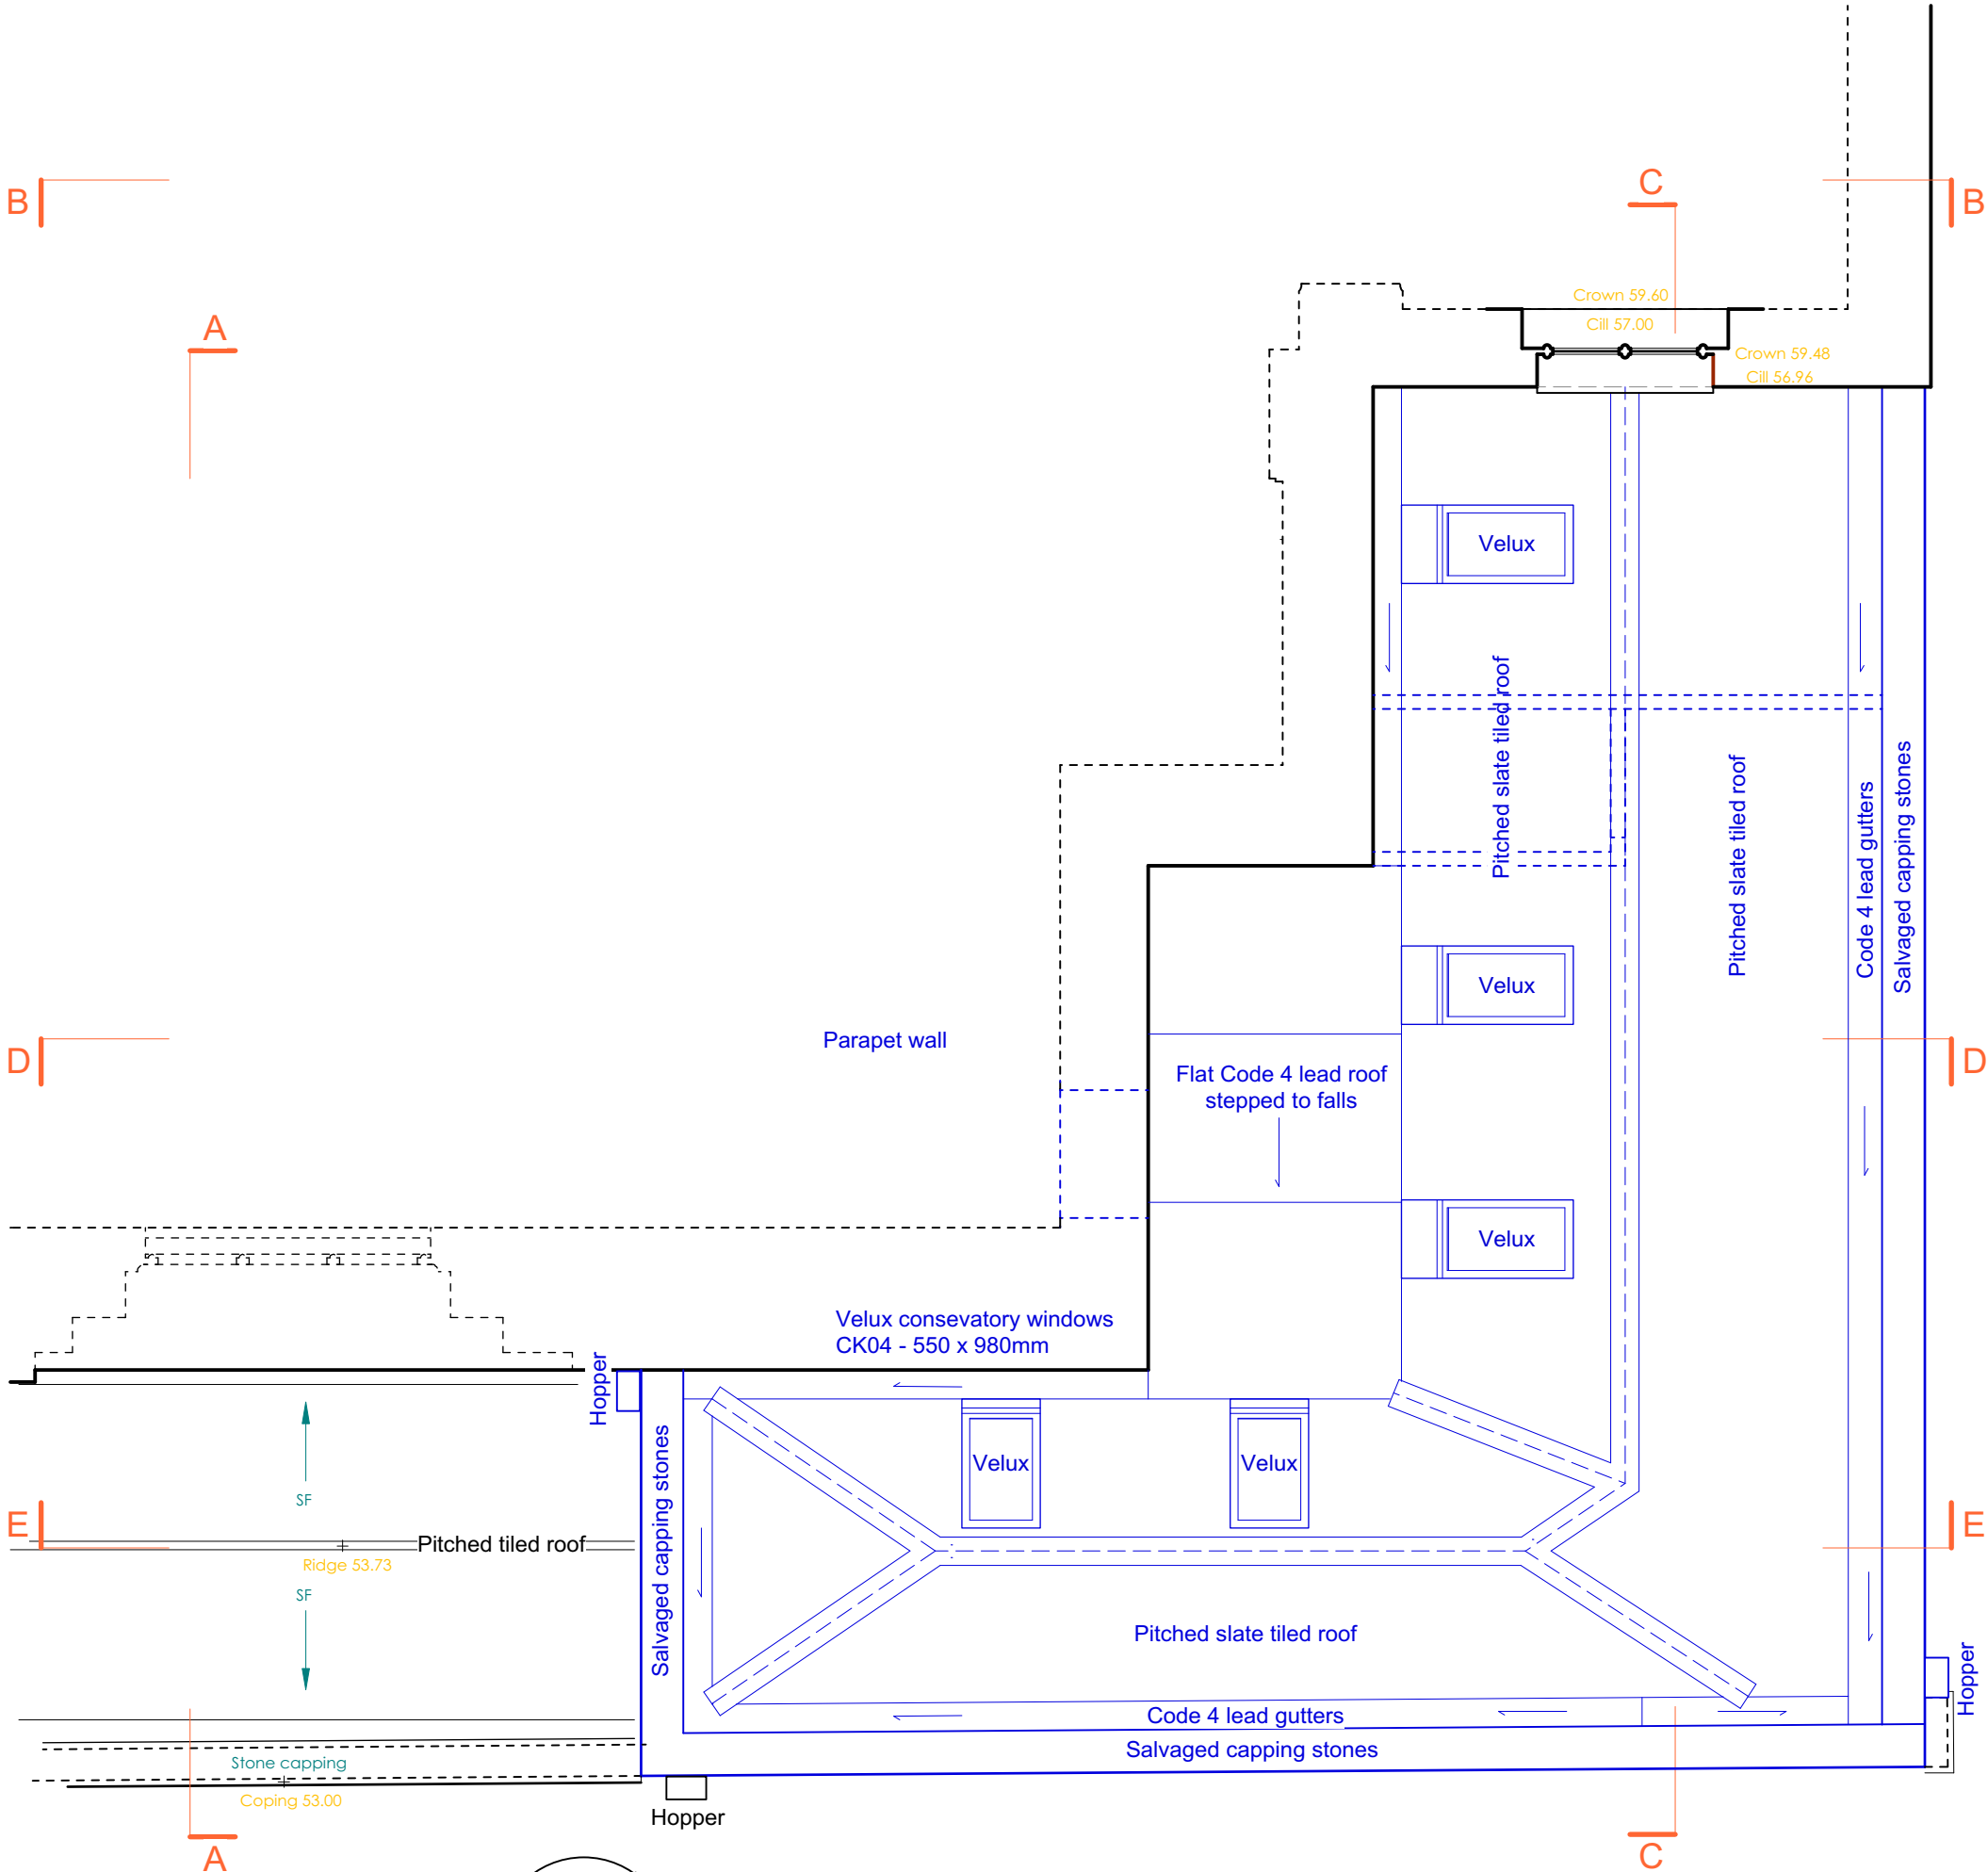

PROPOSED ROOF PLAN 1:50



Scale Bar (Metres)

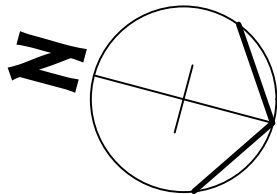

| |
|------------|
| REVISIONS: |
|------------|

at design
10 watcombe cottages, 15 new richmond upon thames, tw9 3bd
m: 07960 290 860
email: andrew@atdesignarch.com

CLIENT:
ANTIOCHIAN ORTHODOX SOCIETY OF BRITAIN

PROJECT:
ST GEORGES CATHEDRAL
LONDON NW1 4BG

DRWG TITLE:
PROPOSED ROOF LOCALISED PLAN

| | | |
|----------|-----------|------|
| DRWN BY: | SCALE: | |
| | 1:50 @ A3 | |
| DATE: | DRWG No.: | REV: |
| 11/04/19 | PA/205 | |