


NOTE:
 No dimensions are to be scaled from this drawing.
 All contractors must visit the site and be responsible
 for taking and checking all dimensions relative to
 this work.
 The designer must be notified of any discrepancies
 in writing.

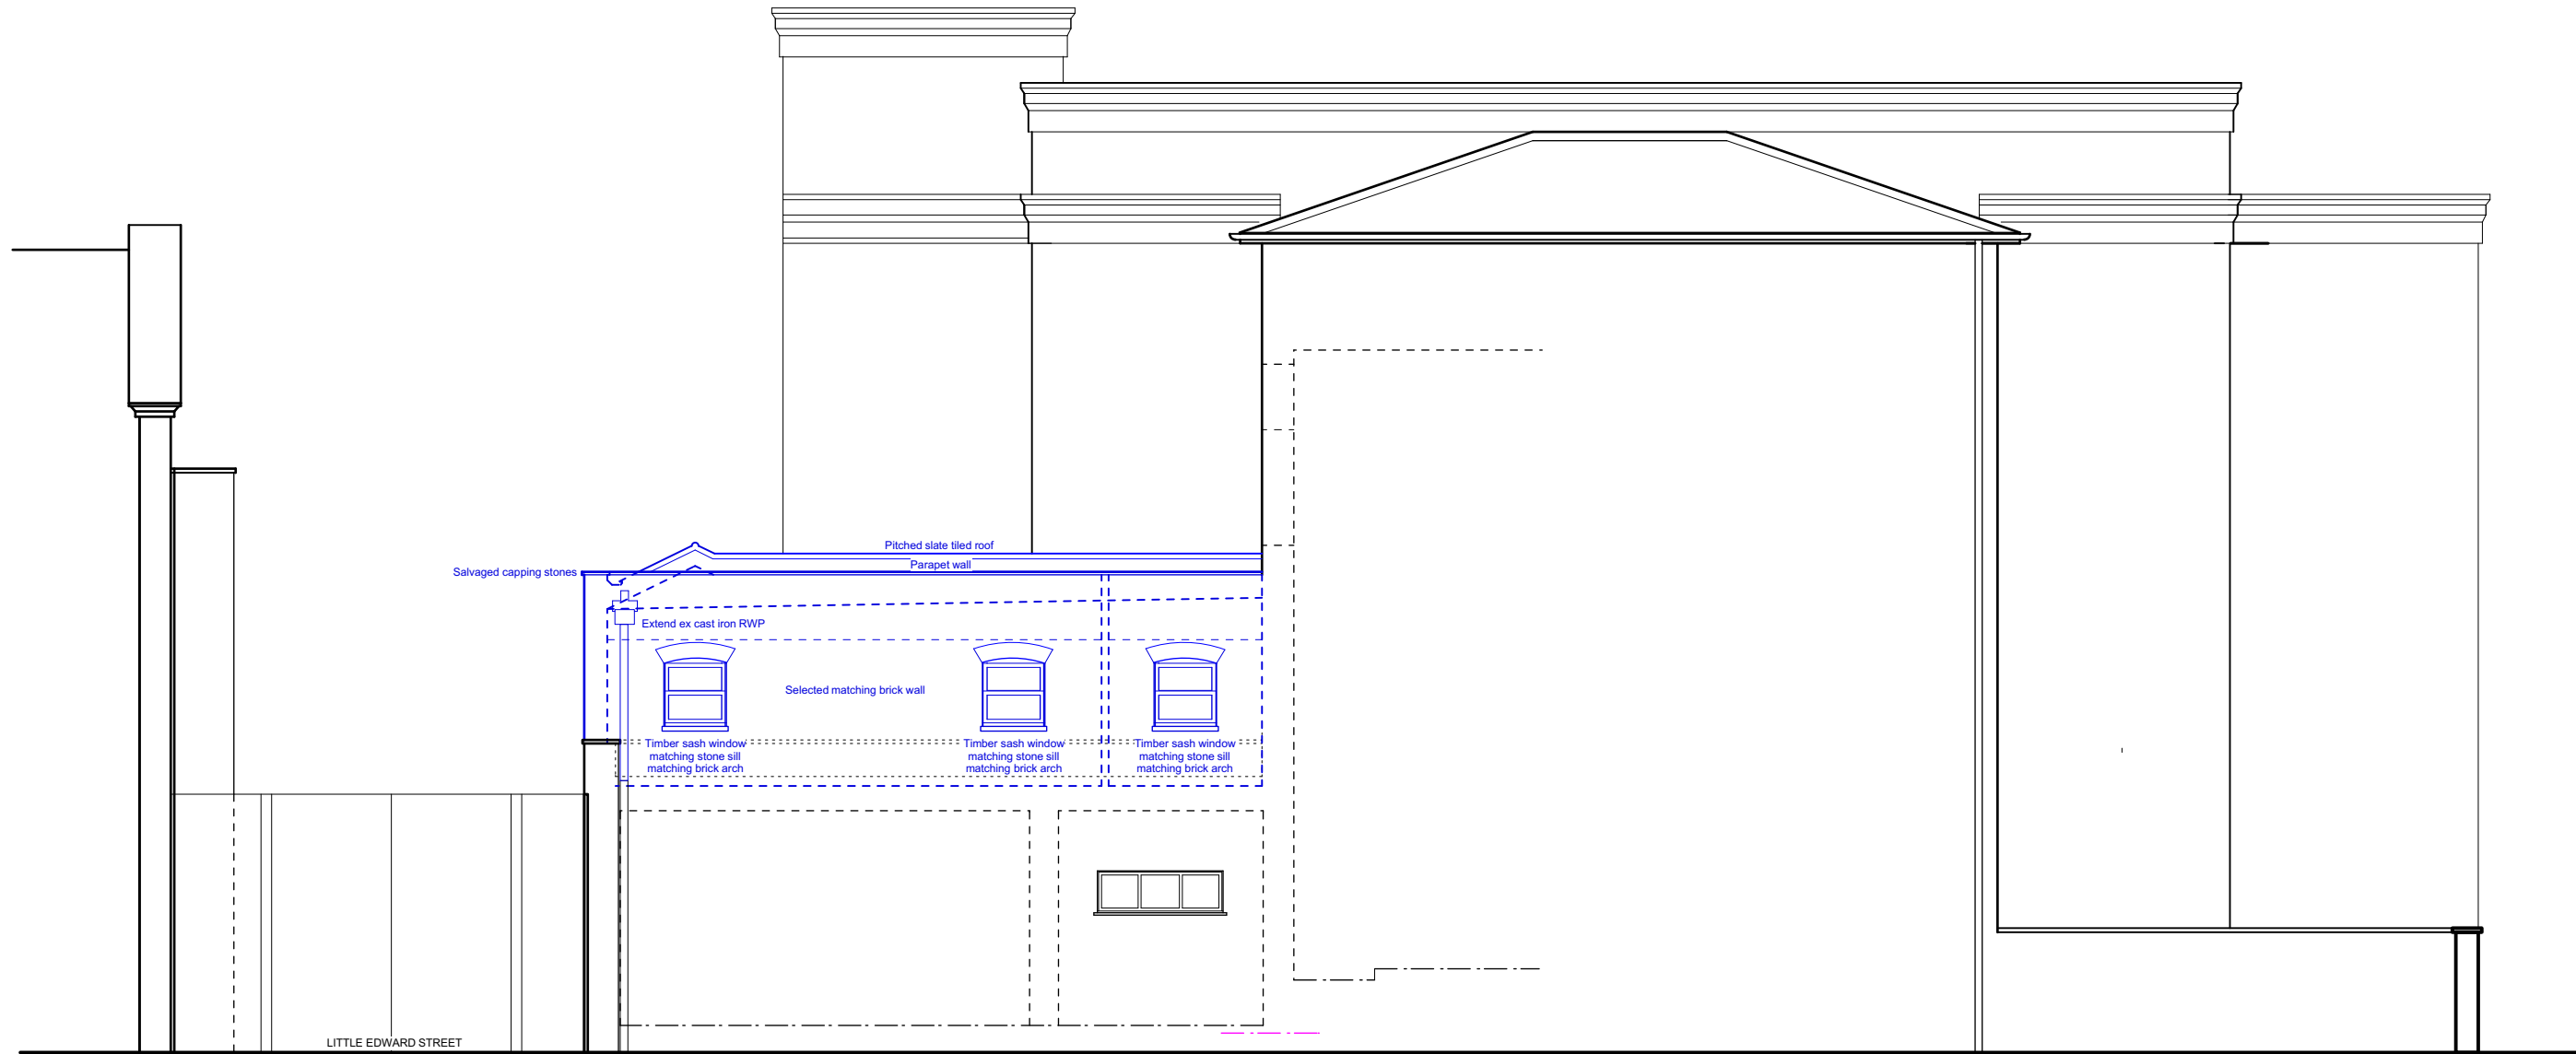

LITTLE EDWARD STREET

**PROPOSED NORTH ELEVATION
 CHRIST CHURCH SCHOOL ELEVATION 1:50**

REVISIONS:

at design
 10 waterloo cottages · 11th
 richmond upon thames · tw9 2ba
 m. 07960 290 860
 www.atdesign.co.uk

CLIENT:
**ANTIOCHIAN ORTHODOX
 SOCIETY OF
 BRITAIN**

PROJECT:
**ST GEORGES CATHEDRAL
 LONDON
 NW1 4BG**

DRWG TITLE:
**PROPOSED
 NORTH ELEVATION**

DRWN BY:	SCALE:	
	1:100 @ A3	
DATE:	DRWG No.:	REV.
11/04/19	PA/206	