


NOTE:
 No dimensions are to be scaled from this drawing.
 All contractors must visit the site and be responsible
 for taking and checking all dimensions relative to
 this work.
 The designer must be notified of any discrepancies
 in writing.

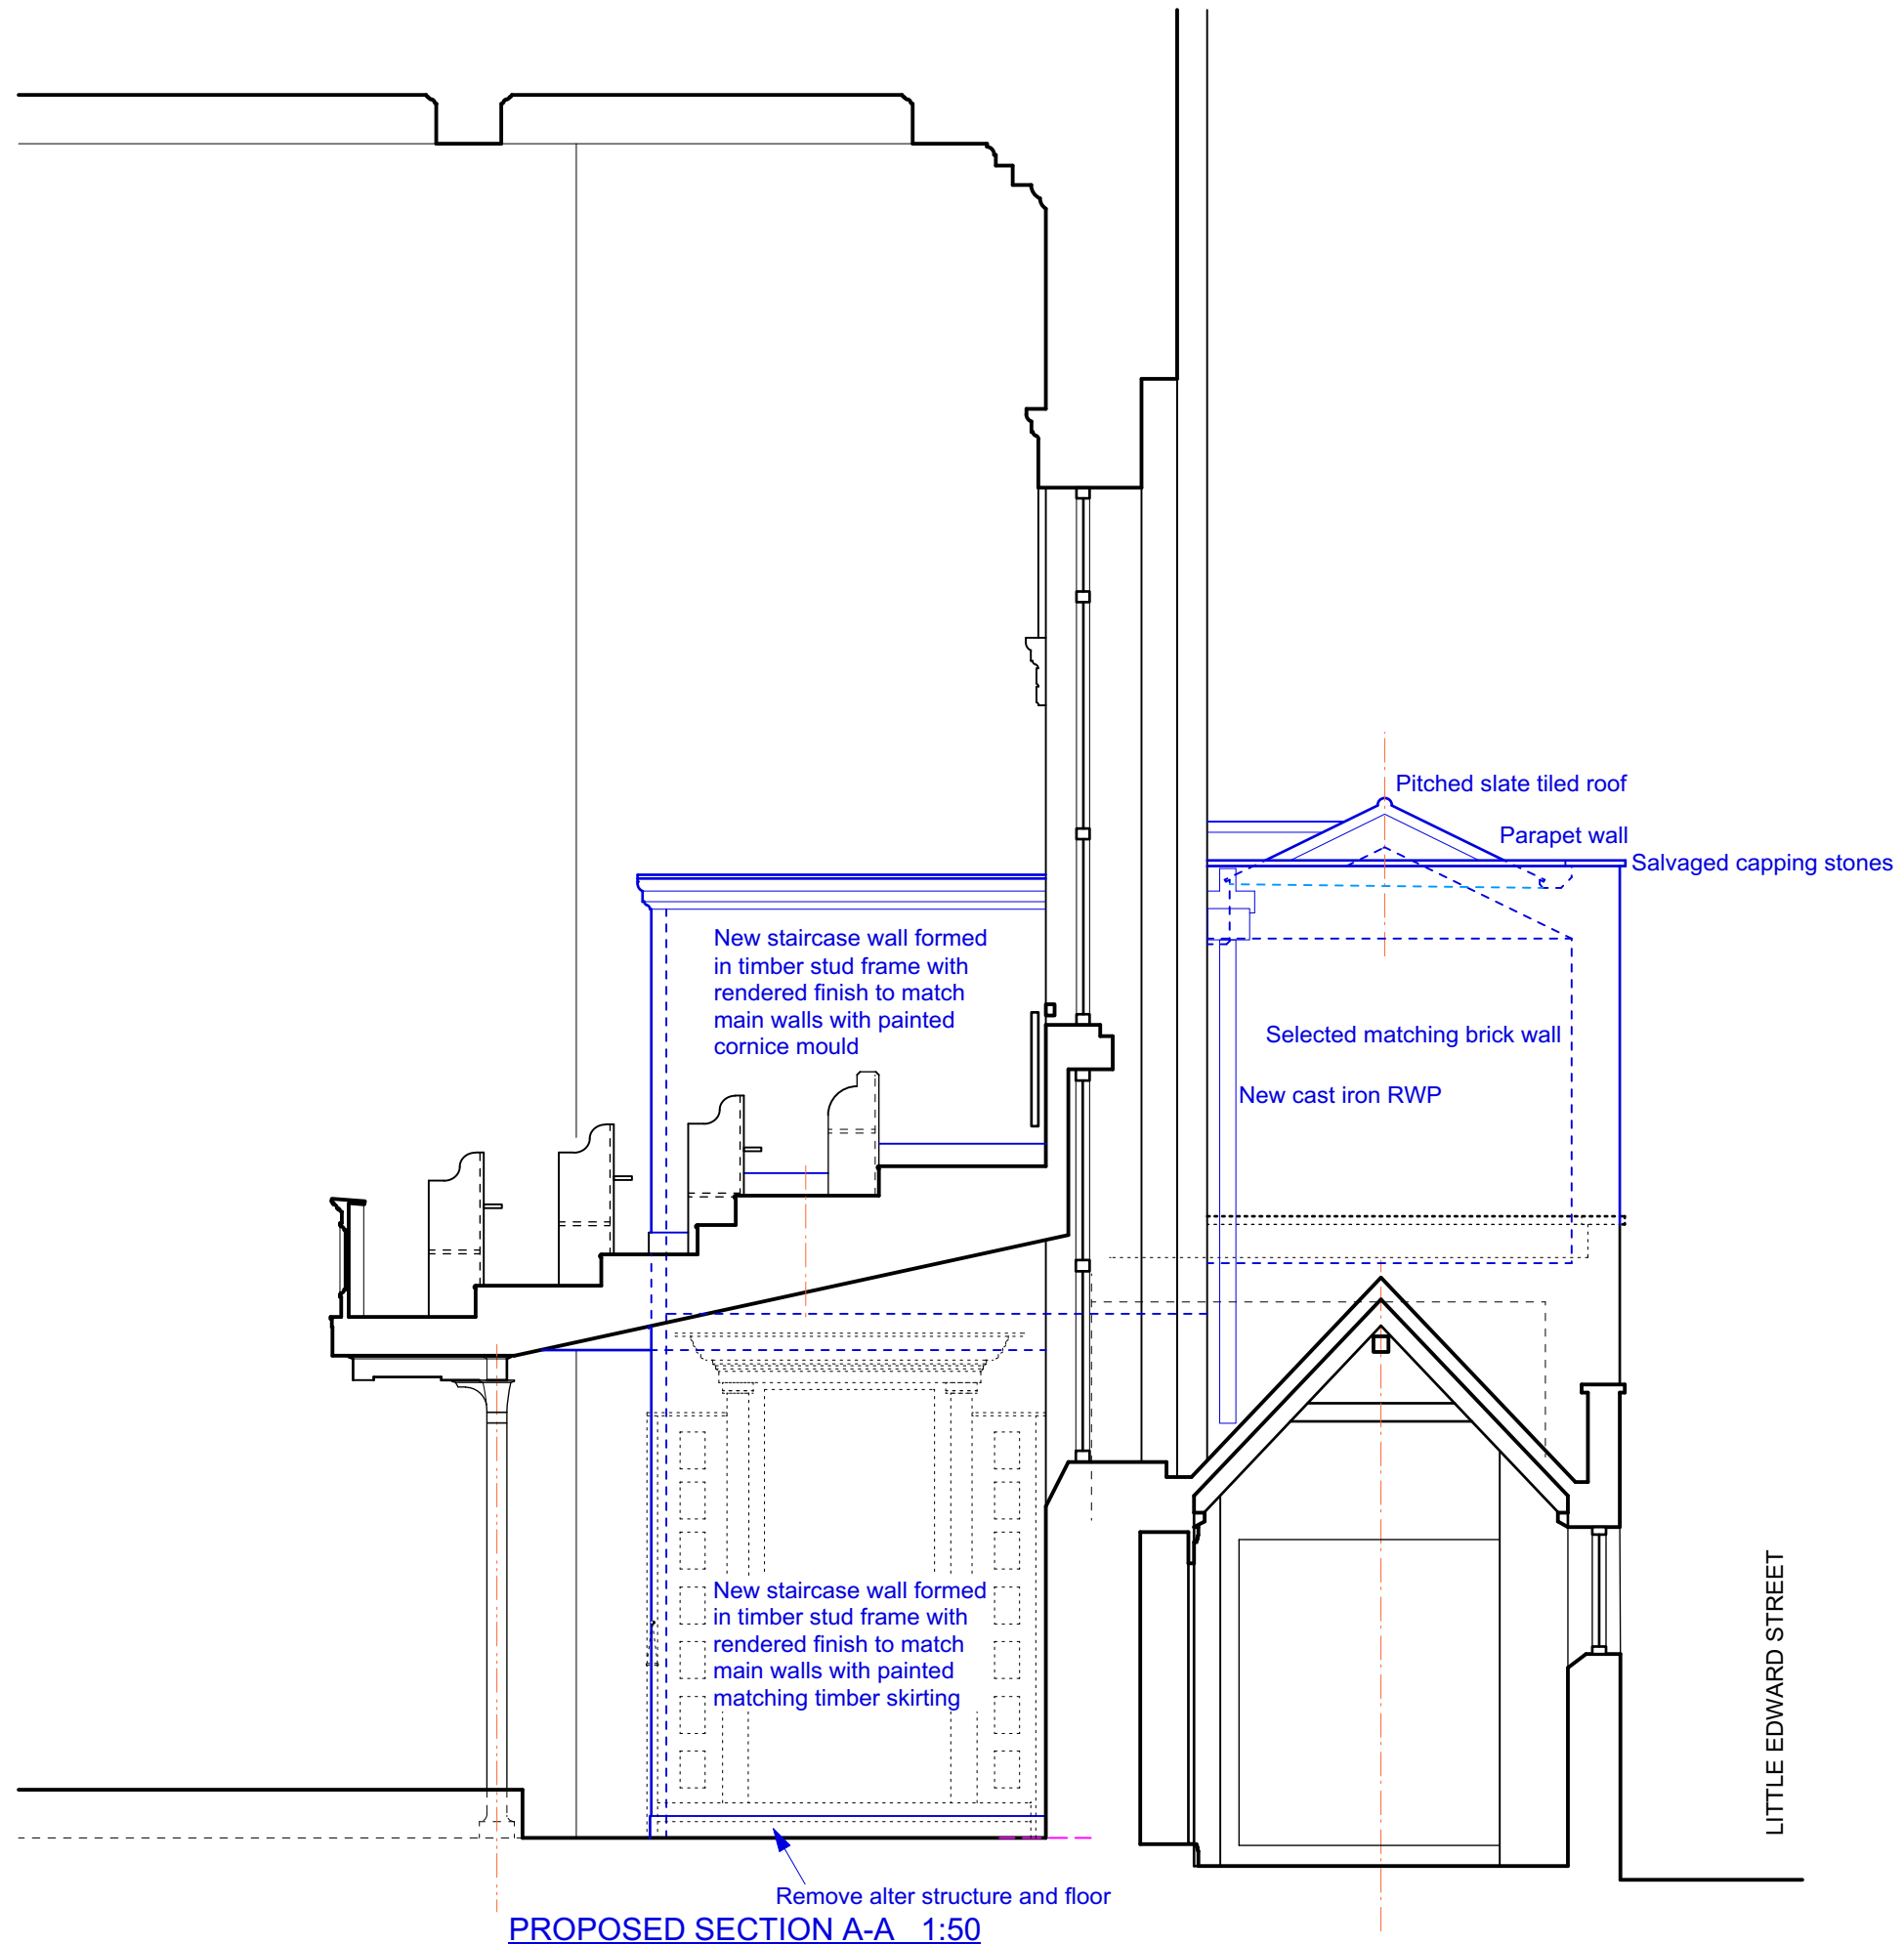

Remove alter structure and floor
PROPOSED SECTION A-A 1:50

REVISIONS:

at design
 10 waterloo cottages, 10th
 richmond upon thames, TW9 2BD
 t: 07960 290 860
 e: info@atdesignarch.com

CLIENT:
**ANTIOCHIAN ORTHODOX
 SOCIETY OF
 BRITAIN**

PROJECT:
**ST GEORGES CATHEDRAL
 LONDON
 NW1 4BG**

DRWG TITLE:
**PROPOSED
 SECTION
 A-A**

DRWN BY:	SCALE:
	1:50 @ A3
DATE:	DRWG No. / REV.
11/04/19	PA/208