


NOTE:
 No dimensions are to be scaled from this drawing.
 All contractors must visit the site and be responsible
 for taking and checking all dimensions relative to
 this work.
 The designer must be notified of any discrepancies
 in writing.

SCHOOL PLAYGROUND

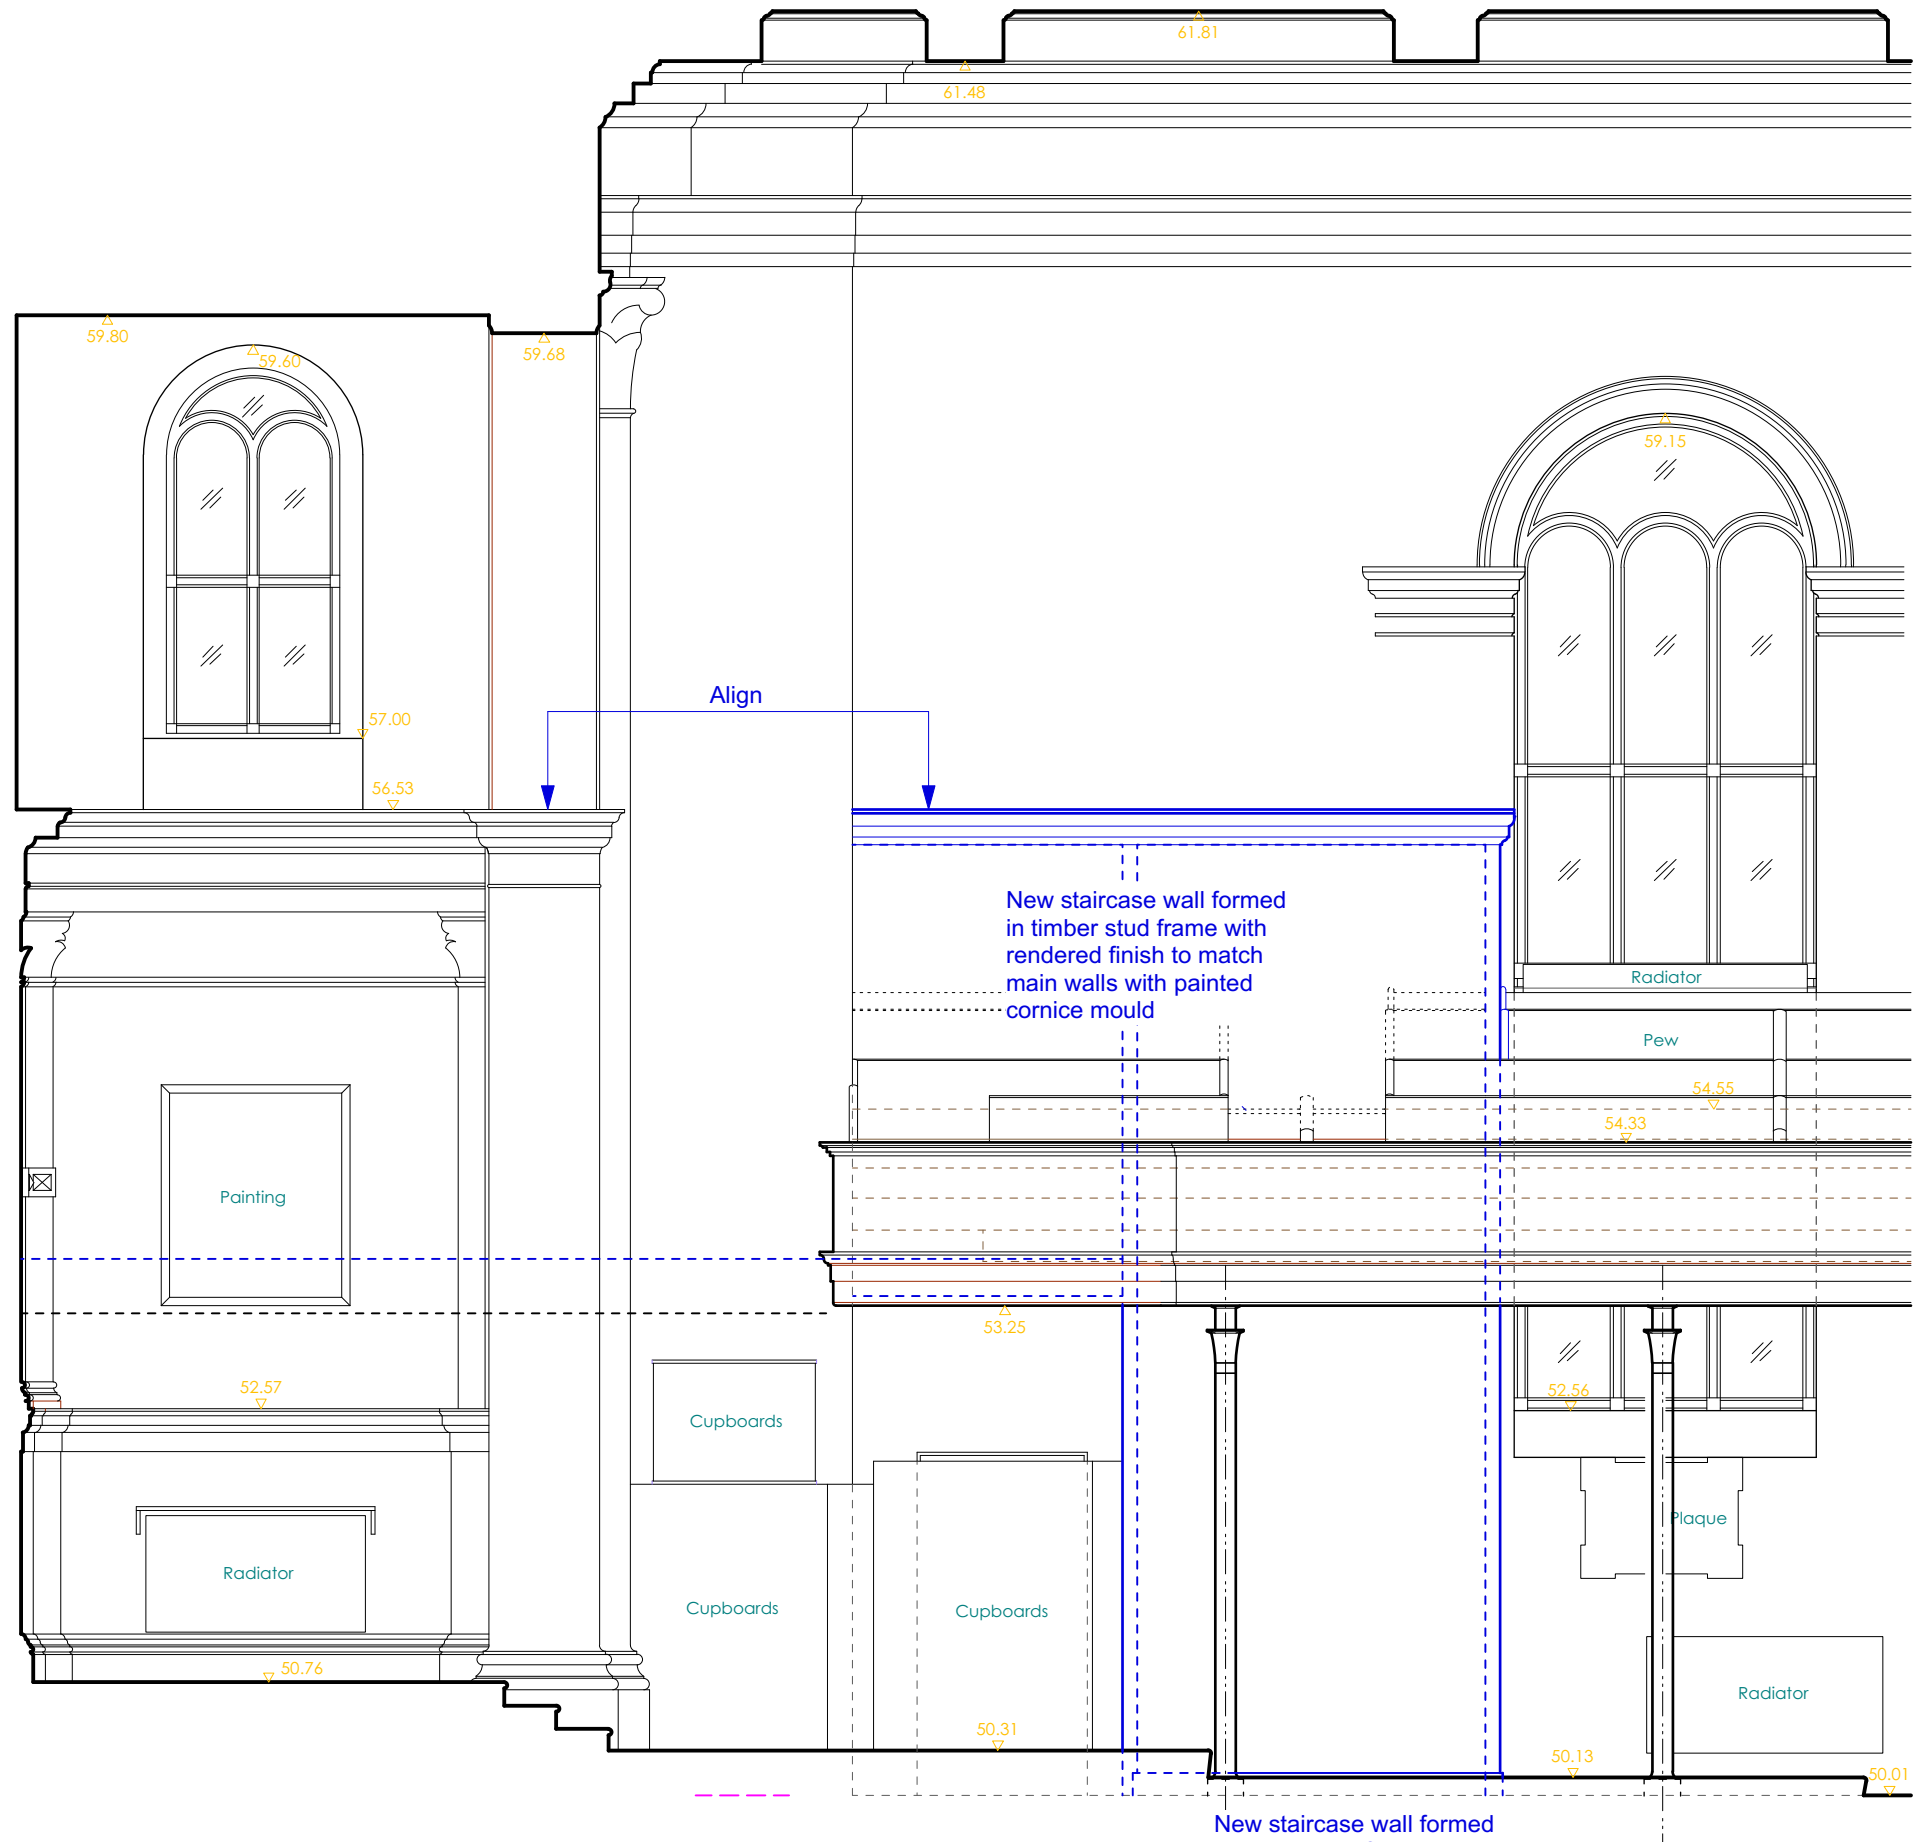

PROPOSED SECTION B-B 1:50

New staircase wall formed in timber stud frame with rendered finish to match main walls with painted matching timber skirting

REVISIONS:

at design
 10 waterloo cottages · 14th
 richmond upon thames · tw9 2ba
 t: 07960 290 860
 e: info@atdesign.co.uk

CLIENT:
 ANTIOCHIAN ORTHODOX
 SOCIETY OF
 BRITAIN

PROJECT:
 ST GEORGES CATHEDRAL
 LONDON
 NW1 4BG

DRWG TITLE:
 PROPOSED
 SECTION
 B-B

DRWN BY:	SCALE:	
	1:50 @ A3	
DATE:	DRWG No.:	REV.
11/04/19	PA/209	