


NOTE:  
 No dimensions are to be scaled from this drawing.  
 All contractors must visit the site and be responsible  
 for taking and checking all dimensions relative to  
 this work.  
 The designer must be notified of any discrepancies  
 in writing.

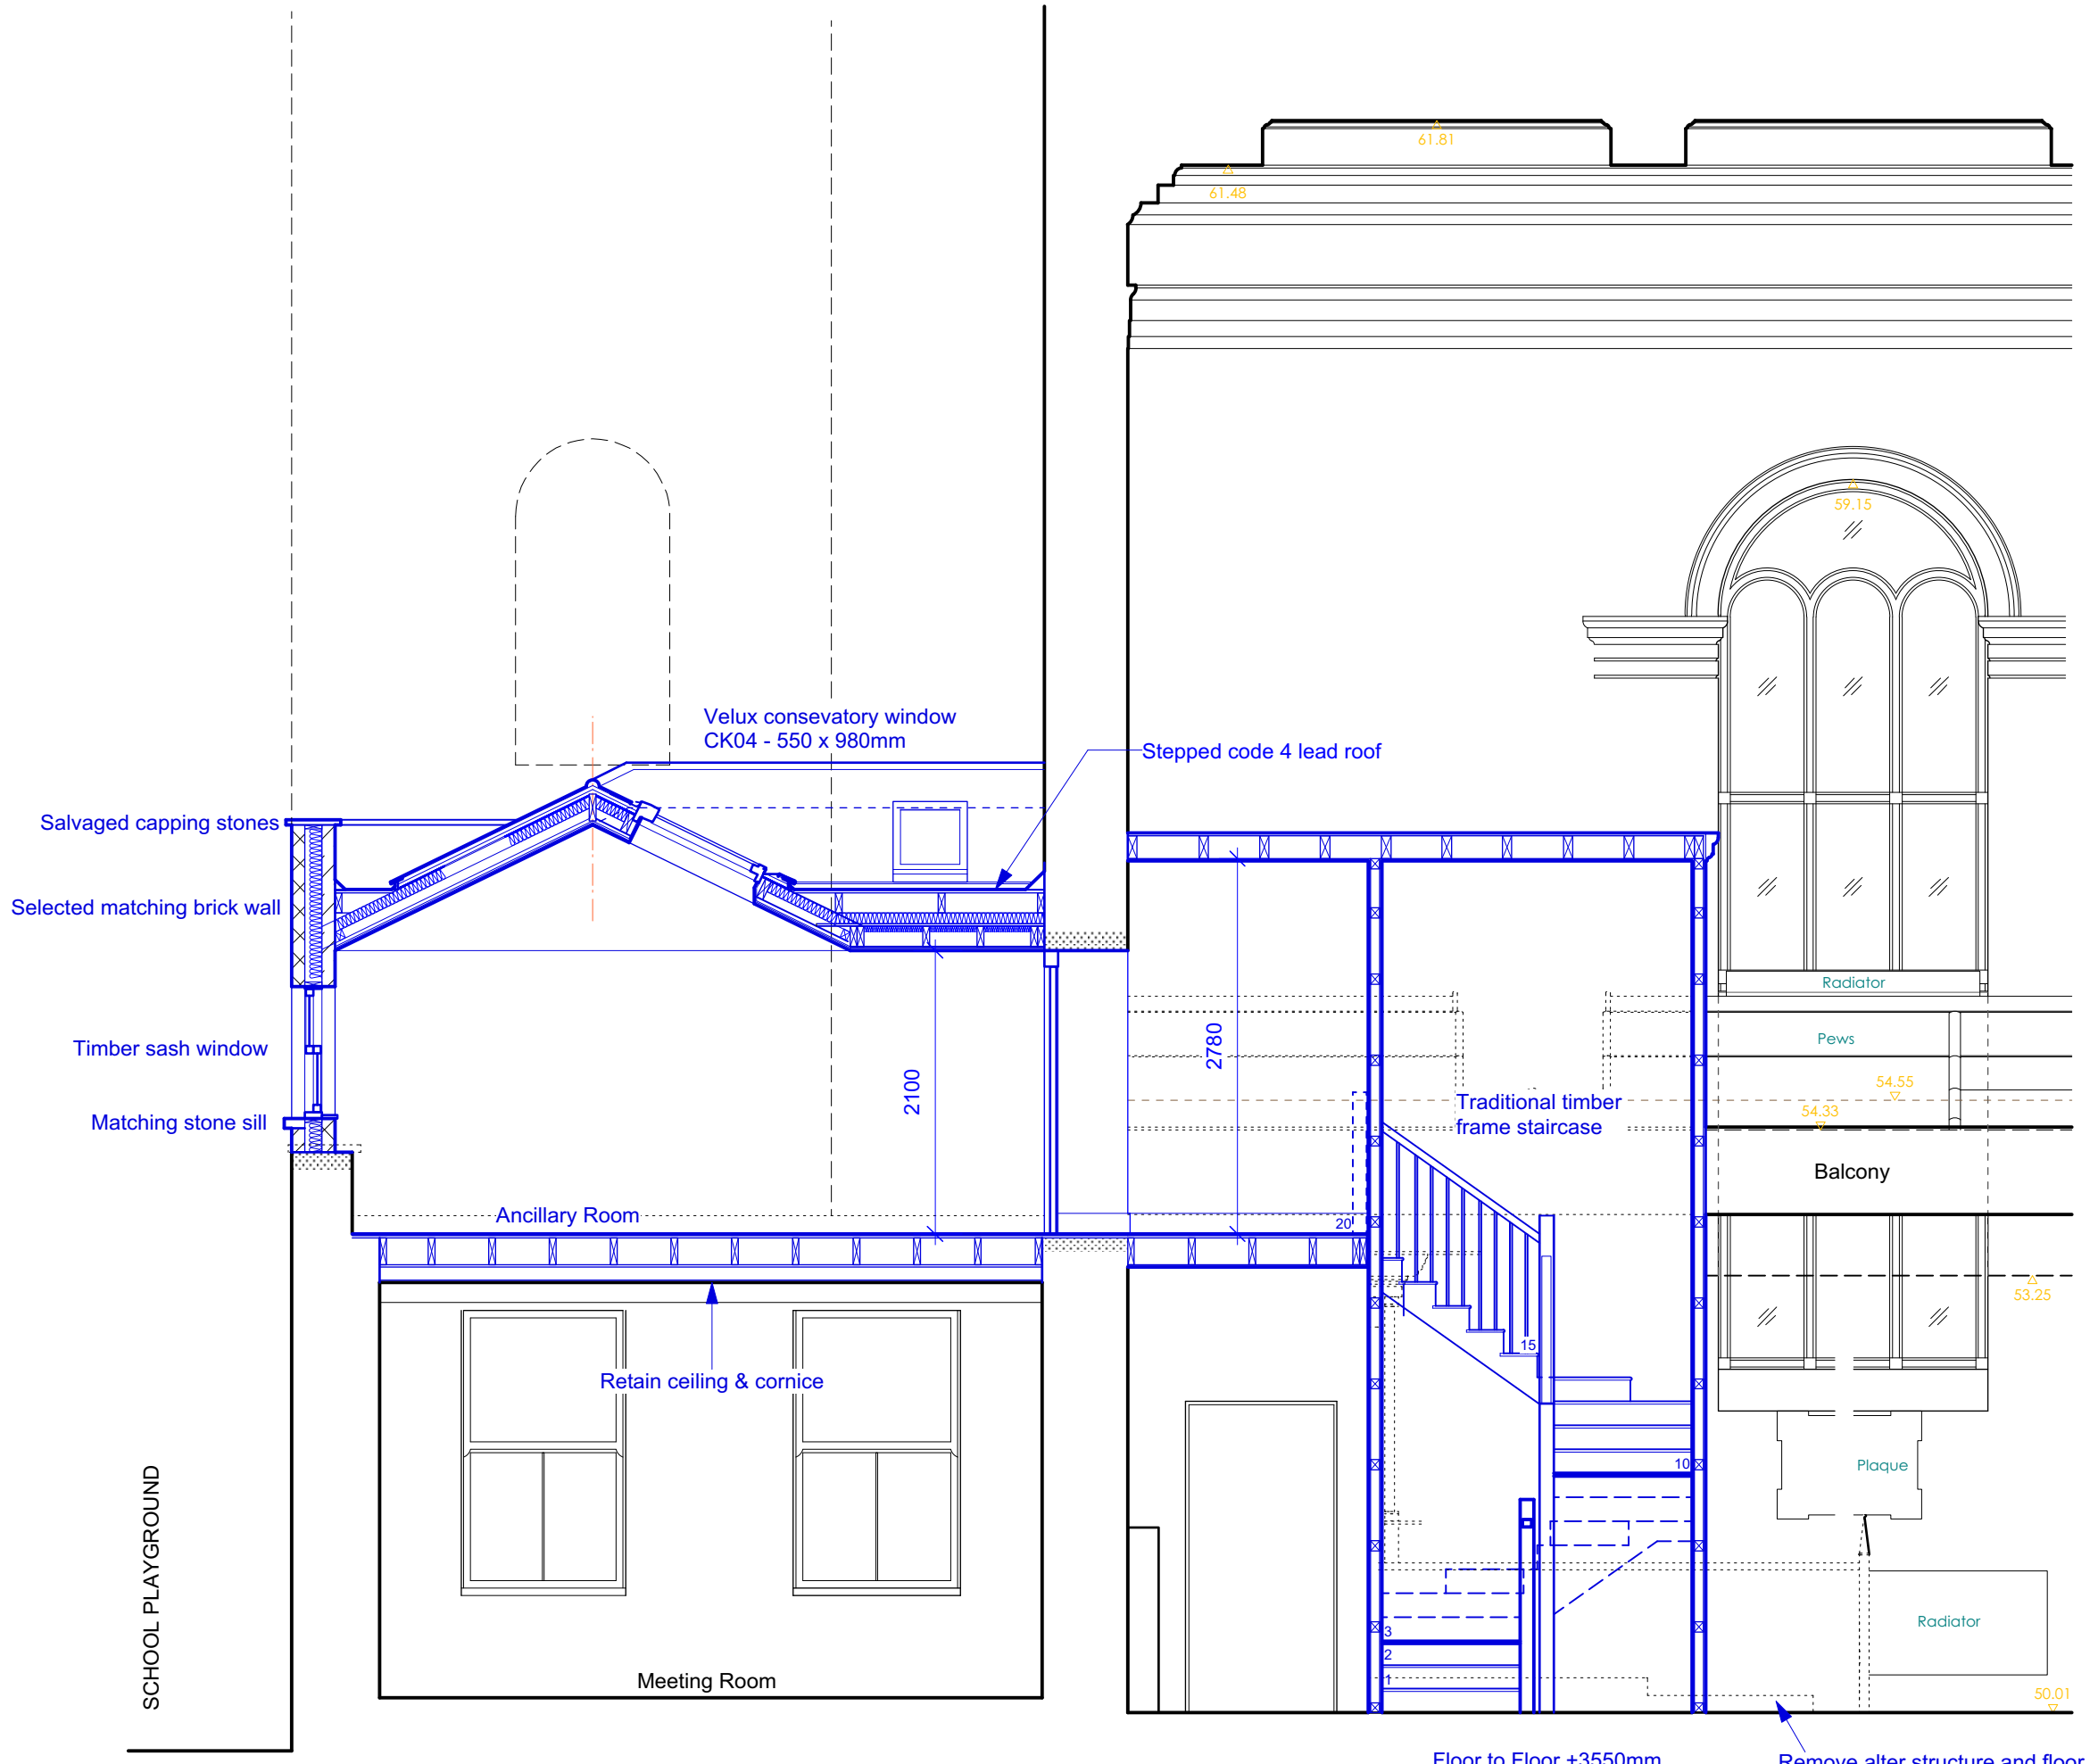

PROPOSED SECTION D-D 1:50

REVISIONS:
------------

**at design**  
 10 waterloo cottages, 10th  
 richmond upon thames, tw9 3bd  
 m: 07960 290 860  
 a.d@atdesignarch.com

CLIENT:  
**ANTIOCHIAN ORTHODOX  
 SOCIETY OF  
 BRITAIN**

PROJECT:  
**ST GEORGES CATHEDRAL  
 LONDON  
 NW1 4BG**

DRWG TITLE:  
**PROPOSED  
 SECTION  
 D-D**

DRWN BY:	SCALE:
	1:50 @ A3
DATE:	DRWG No.:
11/04/19	PA/211
	REV: