


DO NOT SCALE FROM THIS DRAWING.
(DRAWING MAY BE SCALED FOR LOCAL AUTHORITY & PLANNING PURPOSES ONLY)
ALL DIMENSIONS TO BE CHECKED ON SITE.
COPYRIGHT PROTECTED.

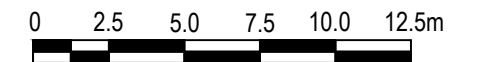

Scale 1:250



REV	DATE	DESCRIPTION	AM	AM
01	12.05.19	APPROVAL ISSUE		AM
00	29.03.19	APPROVAL ISSUE		AM

ELECTRIC DAISY FLOWER FARM
UNIT 3
SWAINS LANE, HAMPSTEAD
LONDON N6 6QX

PROJECT
ELECTRIC DAISY FLOWER FARM

DRAWING
LOCATION PLAN


PROJECT No
19-001

DRAWING No
005

SCALE
1:50@A3

DATE
12.03.19

DRAWN BY	CHECKED BY	STATUS	REV
AM			01

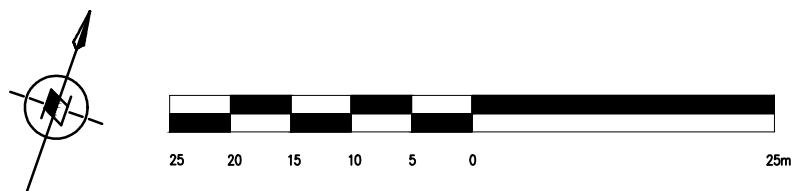

1 LOCATION PLAN
001 SCALE 1:1250 PROPOSED