


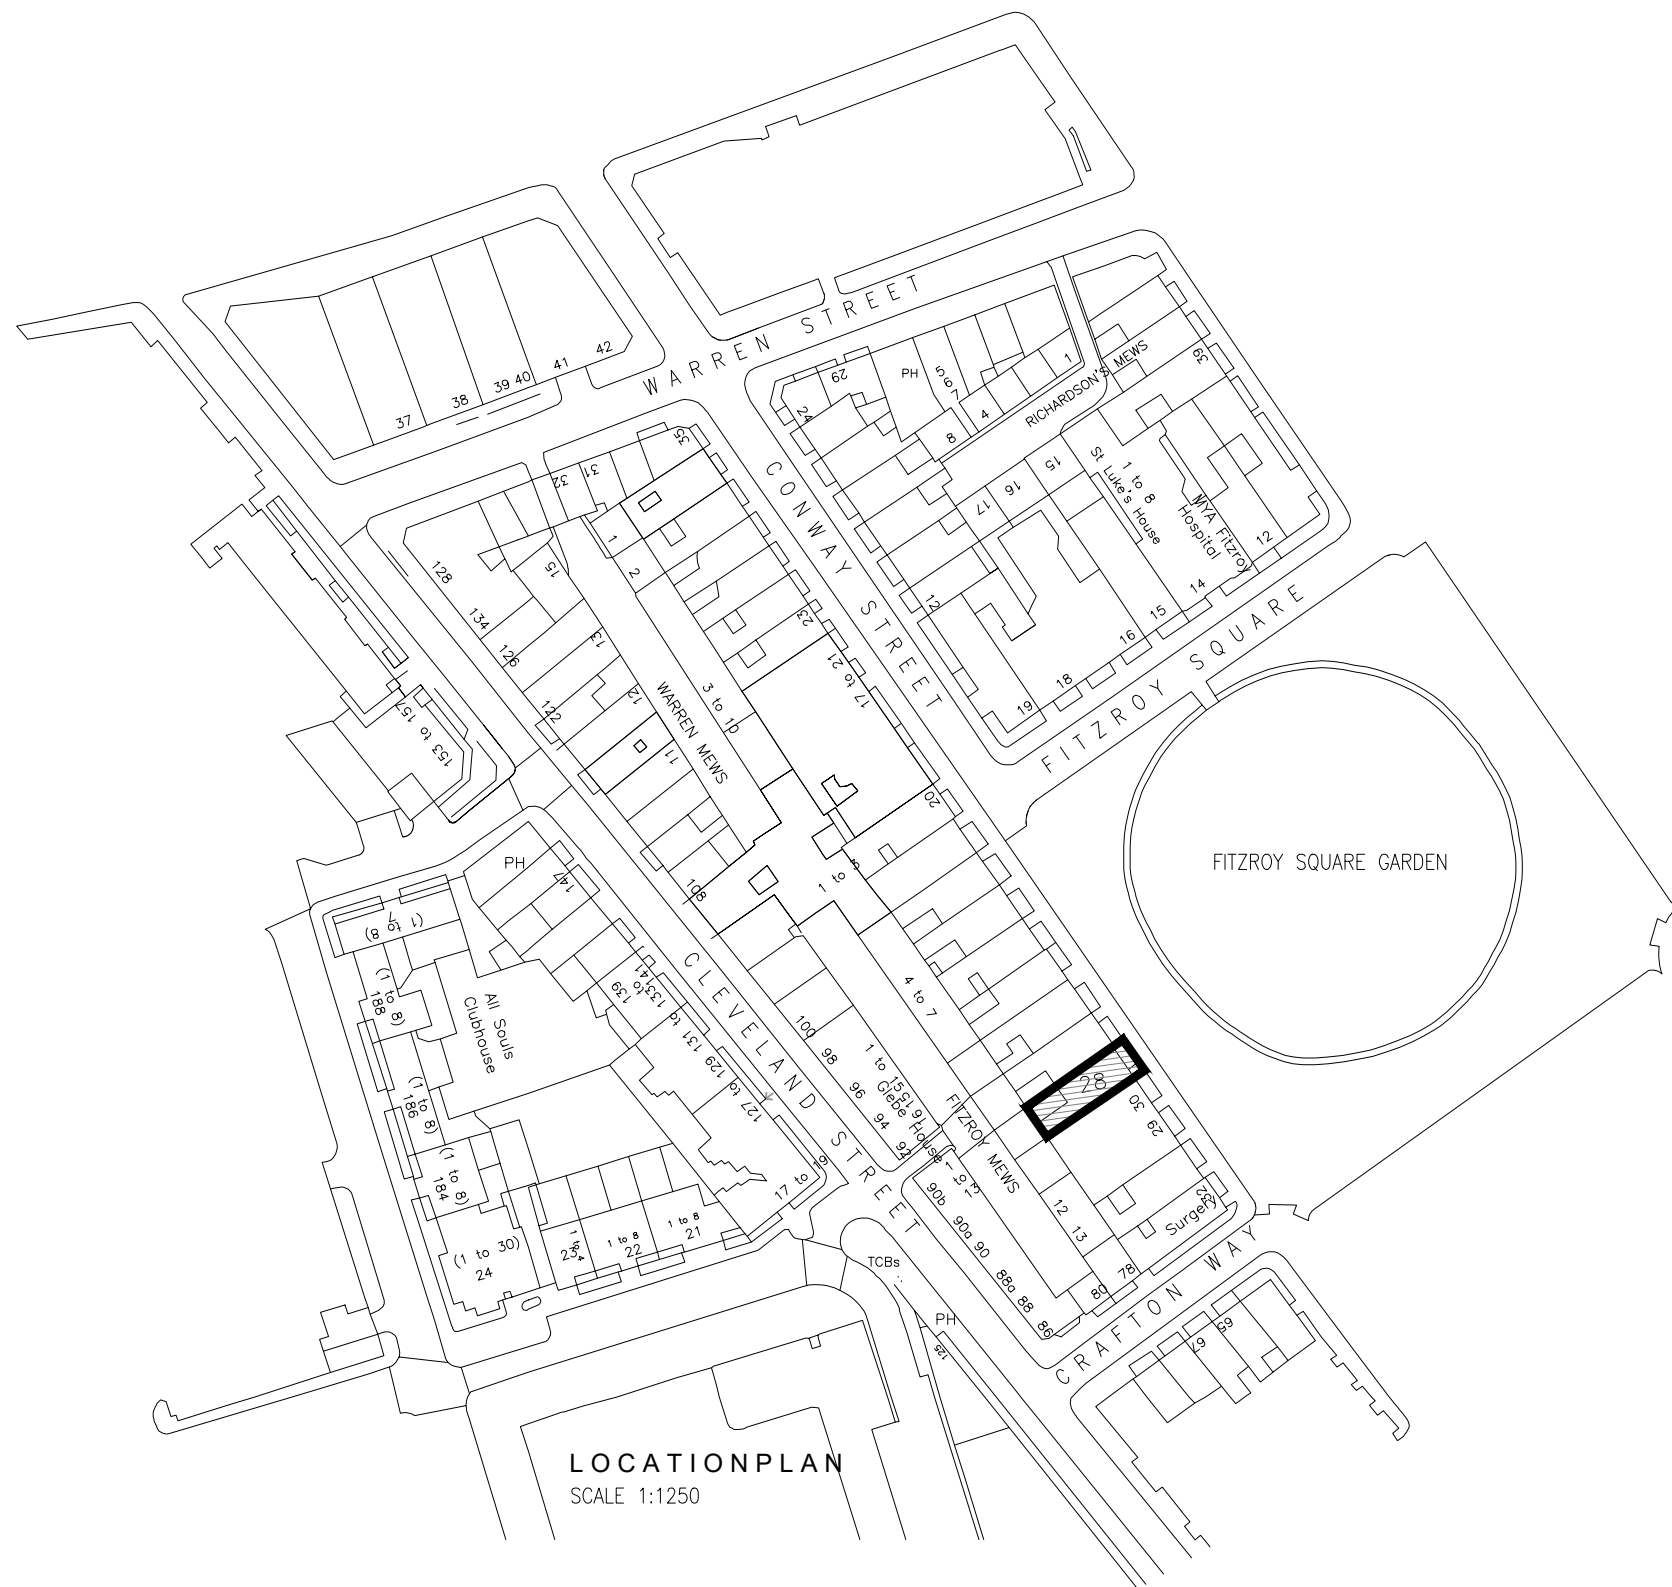

LOCATION PLAN
SCALE 1:1250



Revisions:	Notes: All dimensions in mm.

Type	PLANNING DRAWING	
Dwg. no.	P - 2018.06.100	
Date:	Jan 2019	NEIL WILSON ARCHITECTS 37 Montagu Square London W1H 2LL Office + 44 (0) 20 7723 6630 Mobile + 44 (0) 7973 657 579 neil@neilwilsonarchitects.co.uk www.neilwilsonarchitects.co.uk
Scale:	1:1250@A3	
Drawn/checked:	ER / NW	
Client:	Fitzroy Square Ltd	
Job title:	28 Fitzroy Square	
Drawing title:	Location Plan	