




1 No. 25 Denmark Street Stair Core Existing Elevation
Scale: 1 : 50

Key Plan:

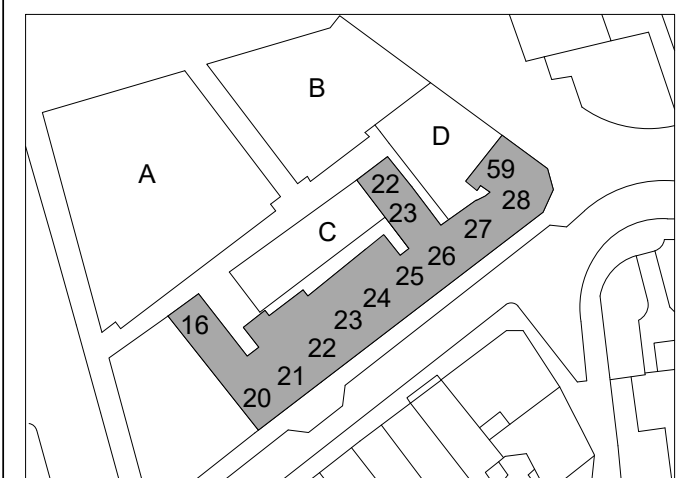

CDM:

⚠ Risks

Refer to the Risk Register for more information.

Project: **St Giles Circus**

Project Number: **1793**

Drawing Title:
Existing No. 25 Denmark Street Core Elevation

Drawing No.
1793_2_PL(25)20

Scale@A1: **1 : 50**

Issued for: **S2 - INFORMATION**

Revision:
P01 15.05.19 Issued for Information

Orms
1 Oliver's Yard
55-71 City Road
London
EC1Y 1HQ
0207 833 8533
orms@orms.co.uk
orms.co.uk

Do not scale. All dimensions to be confirmed on site. Information contained in this drawing is the sole copyright of Orms designers + architects ltd and is not to be reproduced without permission.