

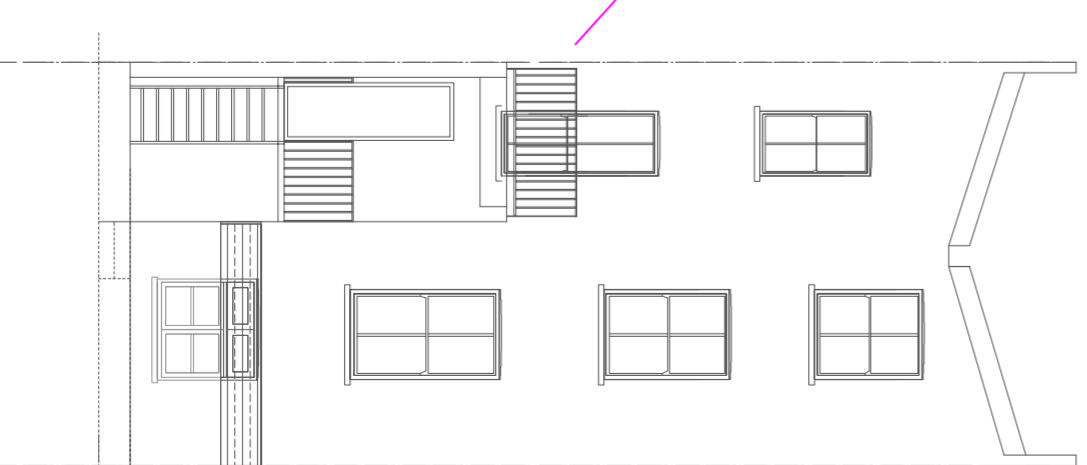
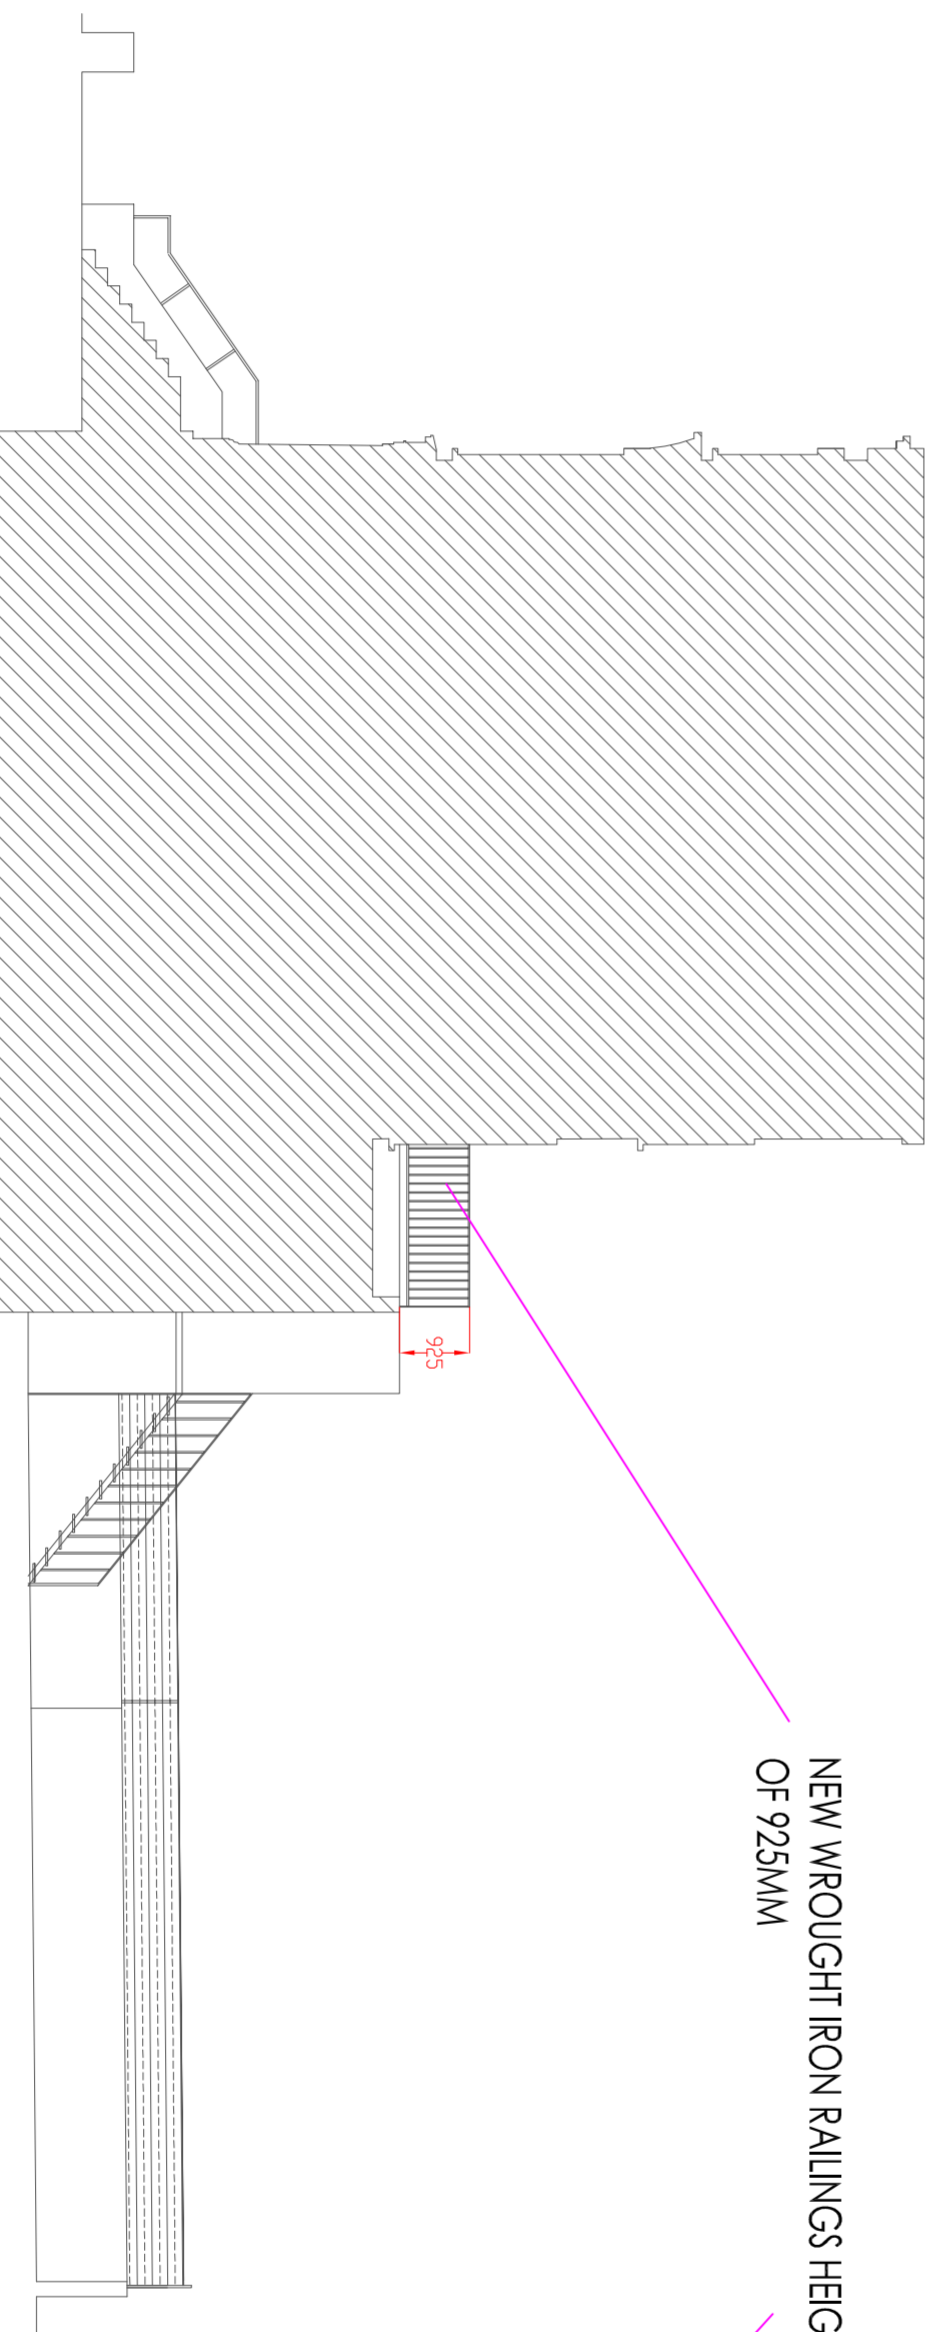
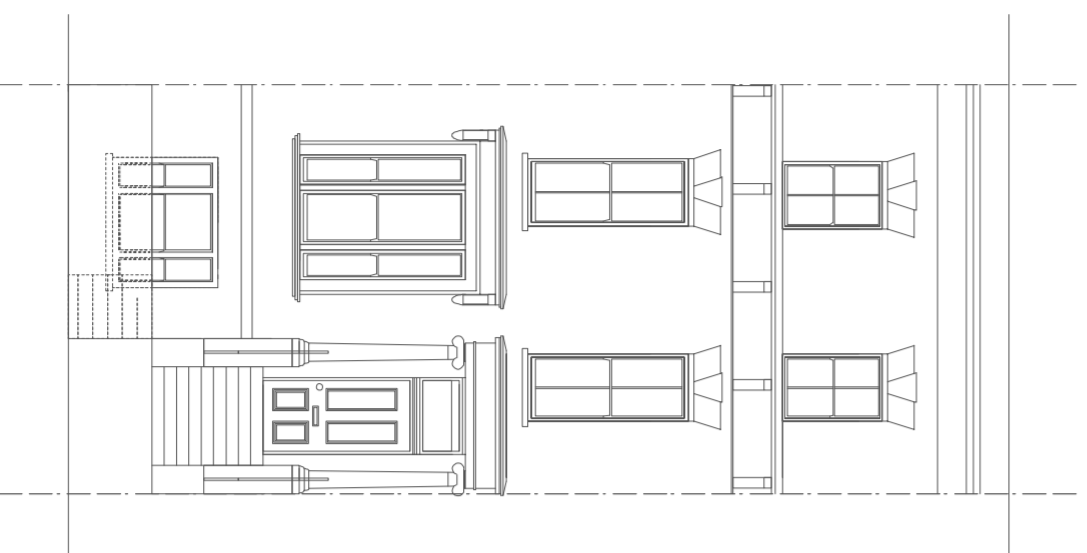


# GAISFORD STREET

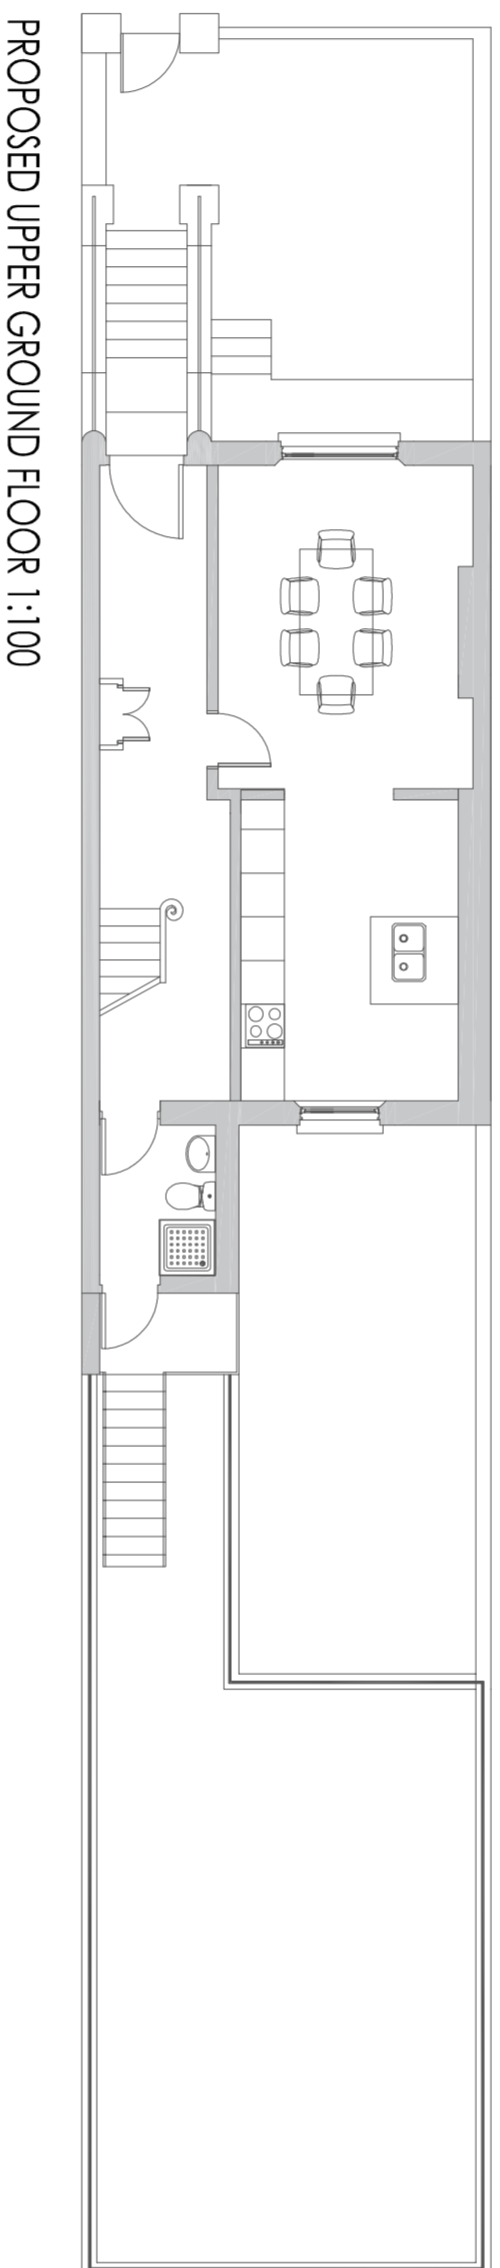

This drawing is the property of Split Infinite and cannot be reproduced in part or whole without prior written consent ©

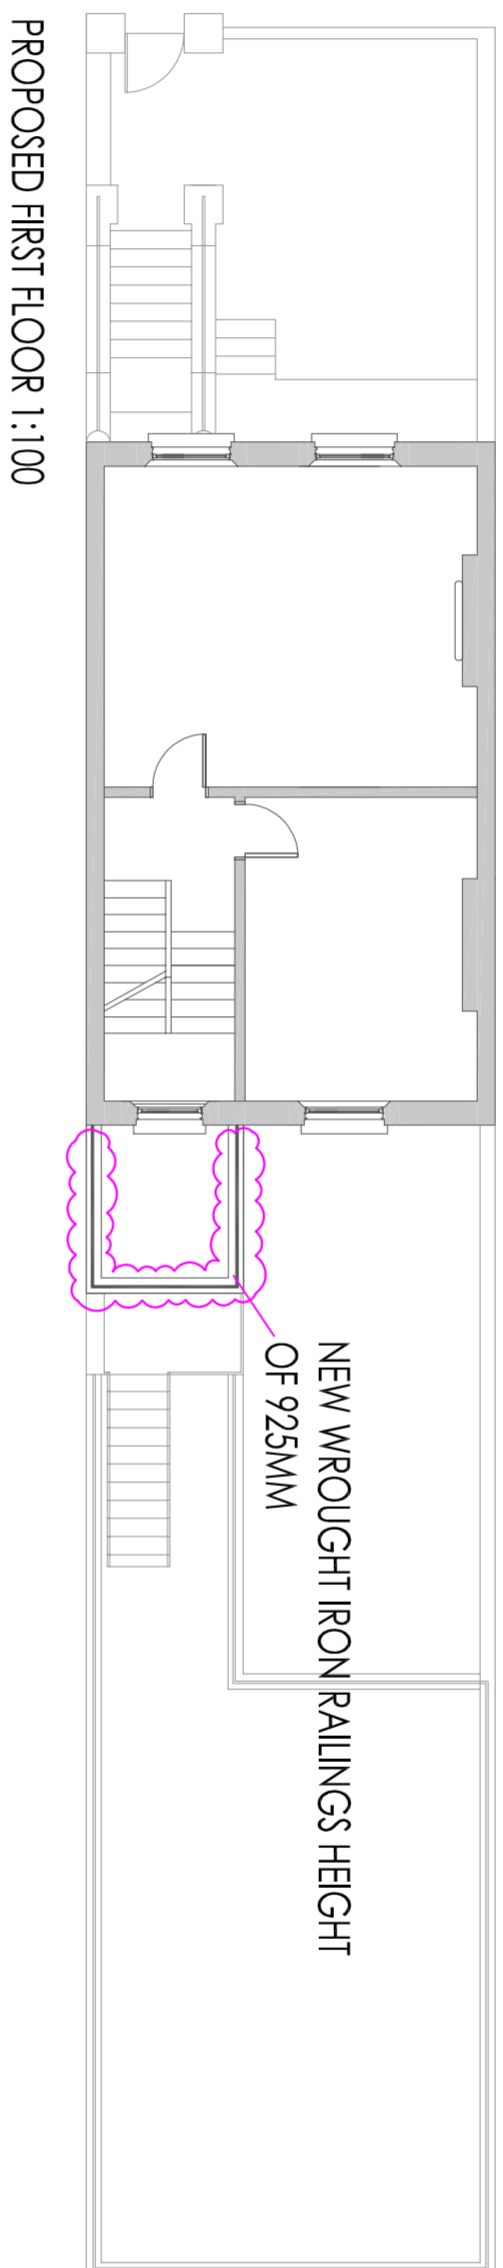

**Split Infinite**  
 45 Sundial Court  
 Barnsbury Lane  
 KT5 9AN  
 Tel +44(0) 20 7534 1609  
 Mob +44(0) 78 826 8339  
 email young@split-infinite.com  
 webpage www.split-infinite.com

**Client**

**Project**  
 79b Gaisford Street, Kentish Town  
 London NW5 2EG

**Drawing**  
 Proposed Rear Balcony Layout for 79b Gaisford Street, Kentish Town, London NW5 2EG

**Scale**  
 1:100@A2

**Date** 9th May 2019  
**Drawn** YC

**Drawing No.** PROP01-79BGSKT01  
**Rev.**