


KEY:

- PROPOSED CONSTRUCTION
- EXISTING TO BE REMOVED
- EXISTING TO REMAIN
- EXISTING TO BE MODIFIED

NOTE:

All proposed lighting posts and OLE structures to match the existing in colour and foundations

01 ELEVATION - PLATFORM 0  
SCALE 1:100@A1

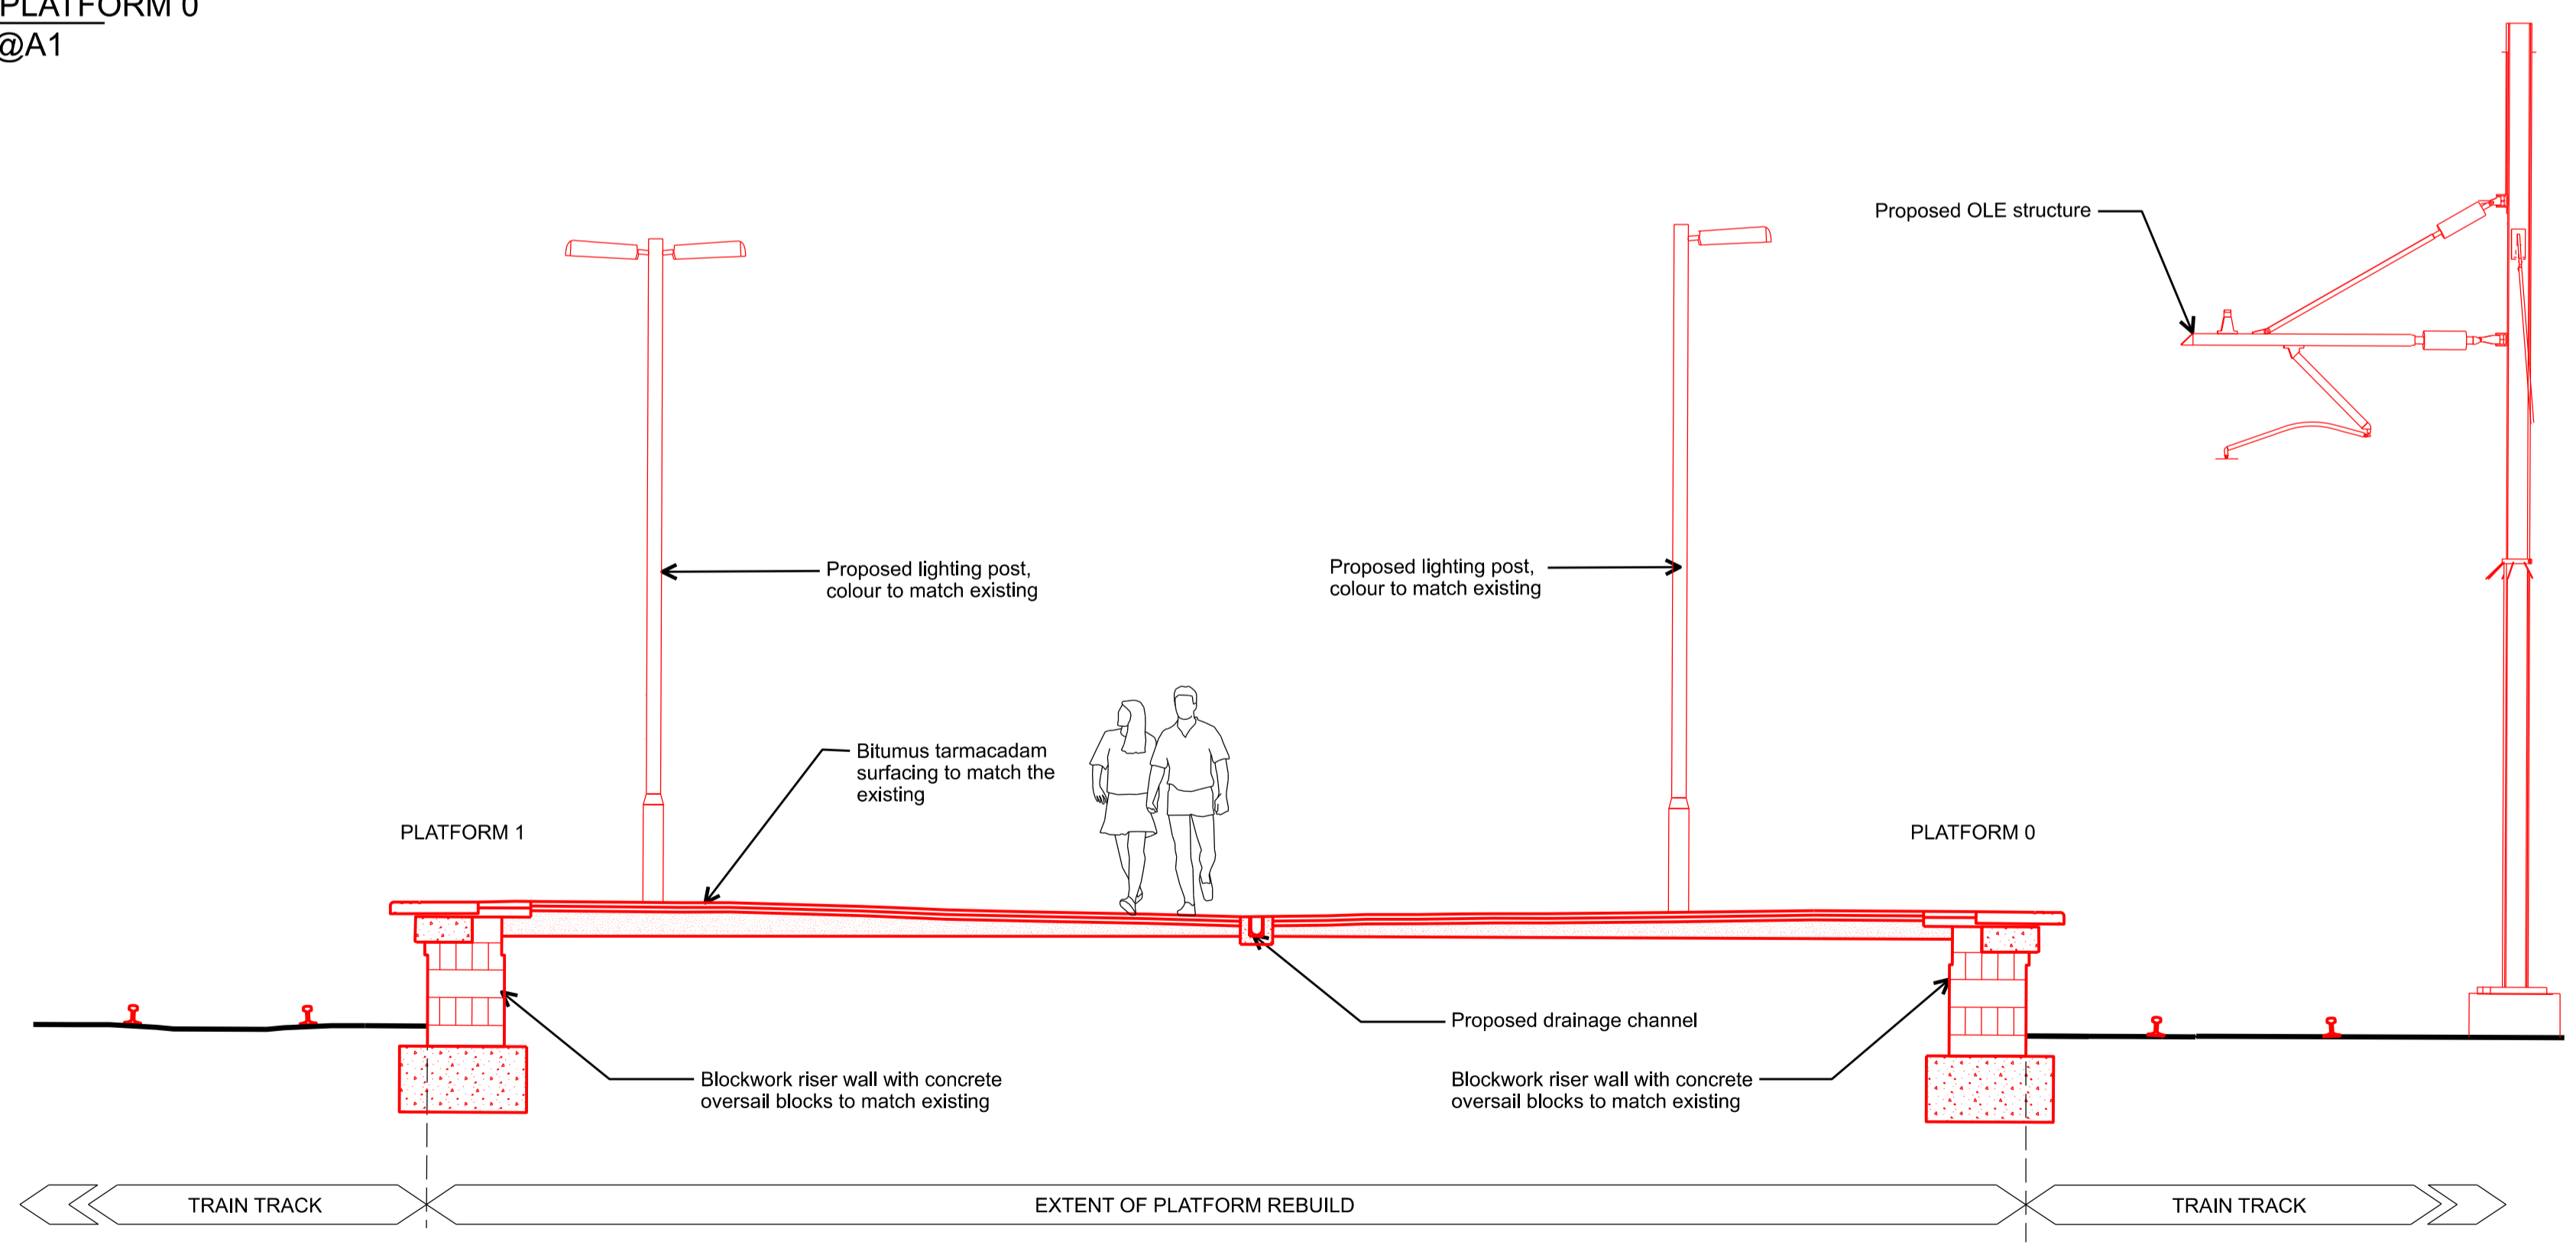

02 SECTION - PLATFORMS 0 & 1  
SCALE 1:50@A1

Rev	Date	Description of Revisions	Drawn	Chkd	Appr	Suitability	
P02	13-05-19	Revised annotation			OW	MP	TK
P01	02-05-19	First issue			OW	MP	TK
Initial status or WIP							SO



Contractor(s)

Robinson Kenning & Gallagher

Project

Kings Cross Remodelling

Drawing Title

Kings Cross Station  
Proposed Arrangement  
Elevation and Section  
Platform 0&1

Designed		Signed		Date	
Drawn	O. WOKOWU	Signed		Date	02-05-2019
Checked	M. POWELL	Signed		Date	02-05-2019
Approved	T. Katsanos	Signed		Date	02-05-2019
Scale(s)	AS SHOWN				
Alternative Reference	ELR & Mileage				
Drawing Number	152319-NWR-DRG-LEP-000120				Sheet of Revision
					P02