

01 ELEVATION - PLATFORM 2
SCALE 1:100@A1

- KEY:
- PROPOSED CONSTRUCTION
 - EXISTING TO BE REMOVED
 - EXISTING TO REMAIN
 - EXISTING TO BE MODIFIED

NOTE:
All proposed lighting posts and OLE structures to match the existing in colour and foundations

Rev	Date	Description of Revisions	Drawn	Chkd	Appr	Suitability
P02	13-05-19	Revised annotation additional blockwork to riser wall	OW	MP	TK	
P01	02-05-19	First issue	OW	MP	TK	
Initial status or WIP						SO




Contractor(s)
Robinson Kenning & Gallagher

Project
Kings Cross Remodelling


Drawing Title
Kings Cross Station Proposed Arrangement Elevations and Section Platform 2&3

Designed	Signed	Date	
Drawn	O. WOKOWU	Signed	Date
Checked	M. POWELL	Signed	Date
Approved	T. Katsanos	Signed	Date

Scale(s) AS SHOWN	ELR & Mileage	Sheet
Alternative Reference		of
Drawing Number 152319-NWR-DRG-LEP-000122		Revision P02

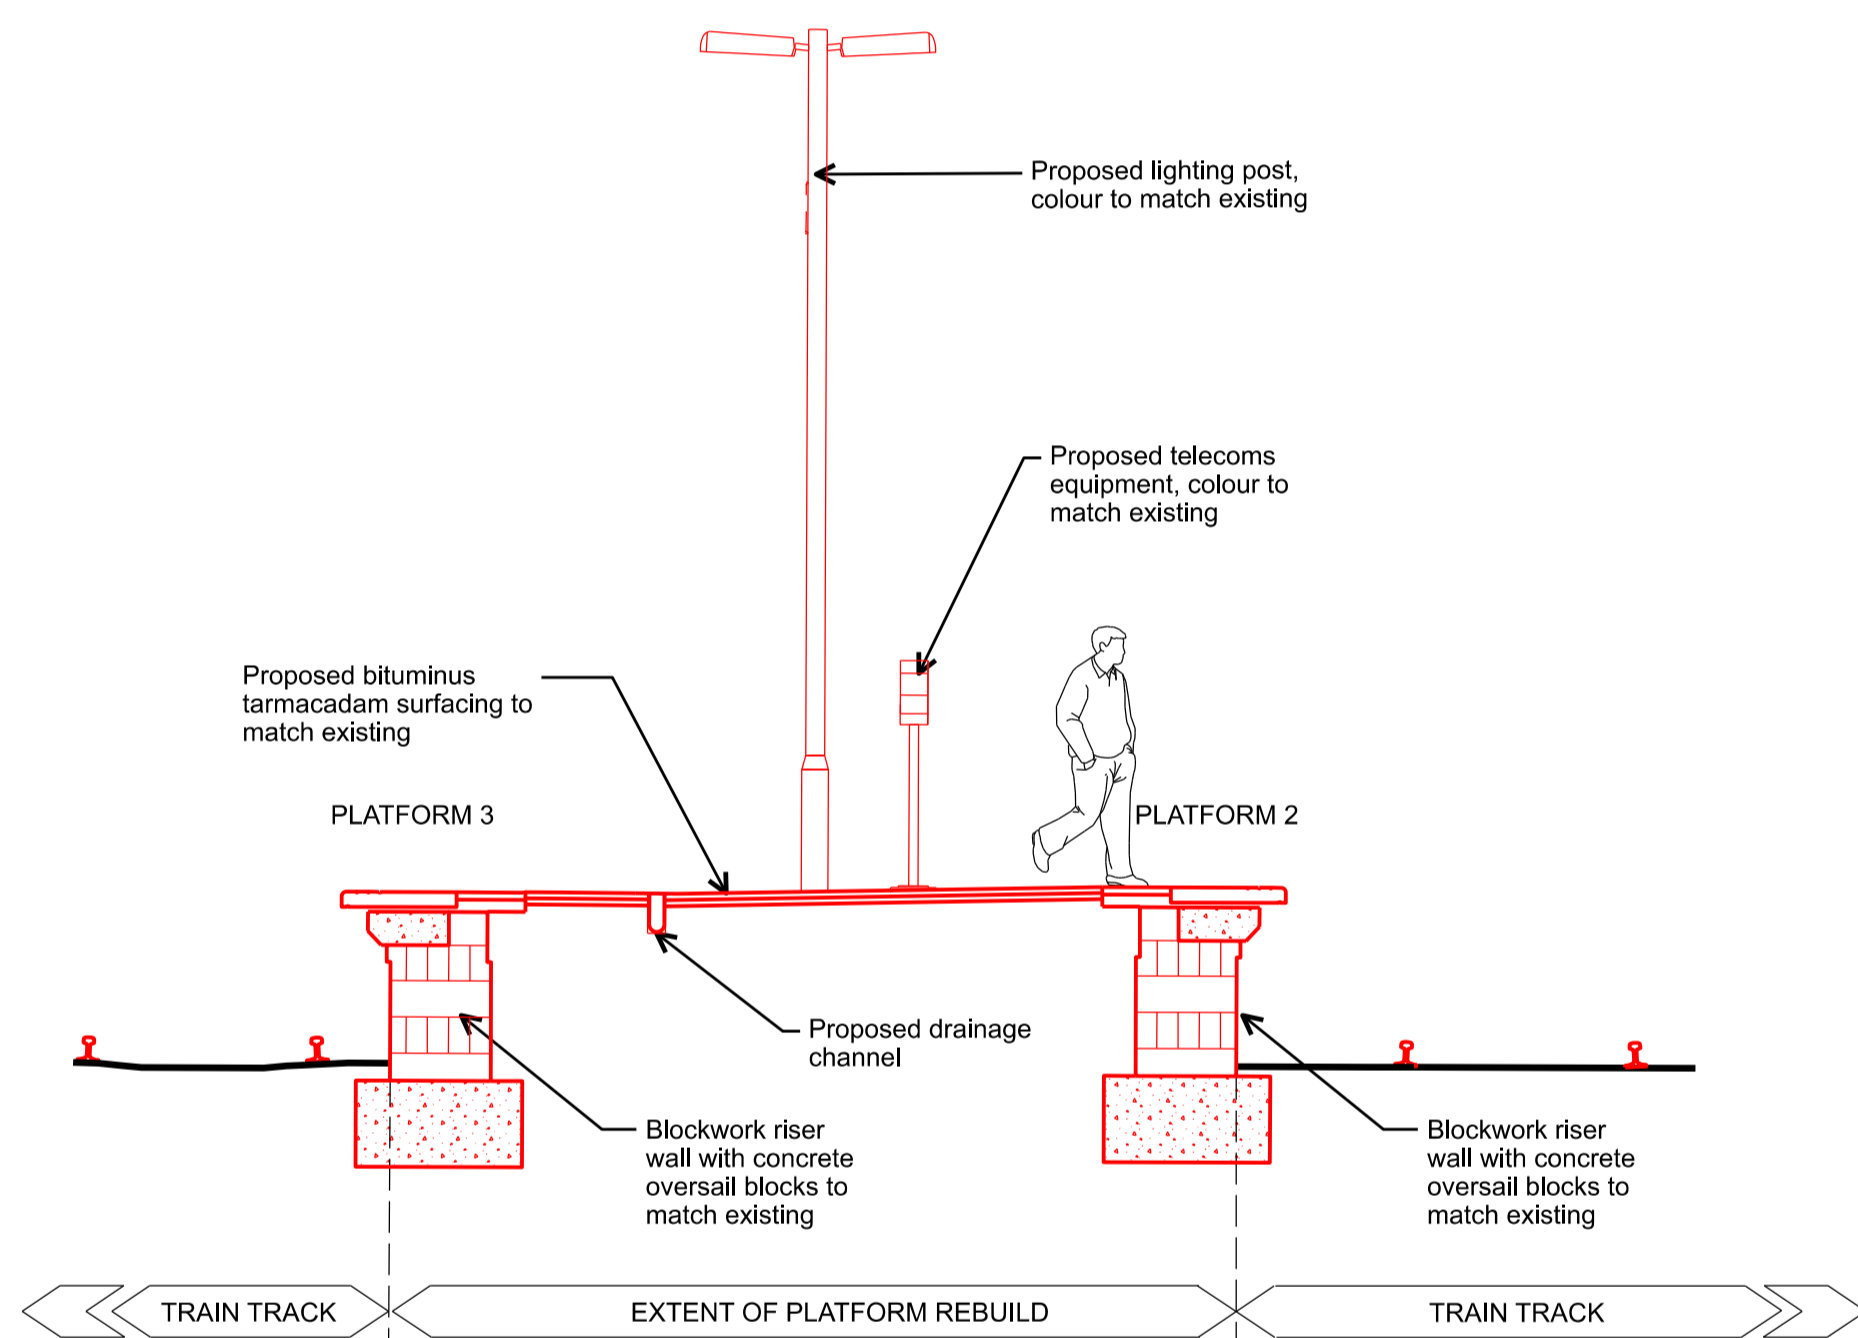

02 SECTION - PLATFORMS 2 & 3
SCALE 1:50@A1

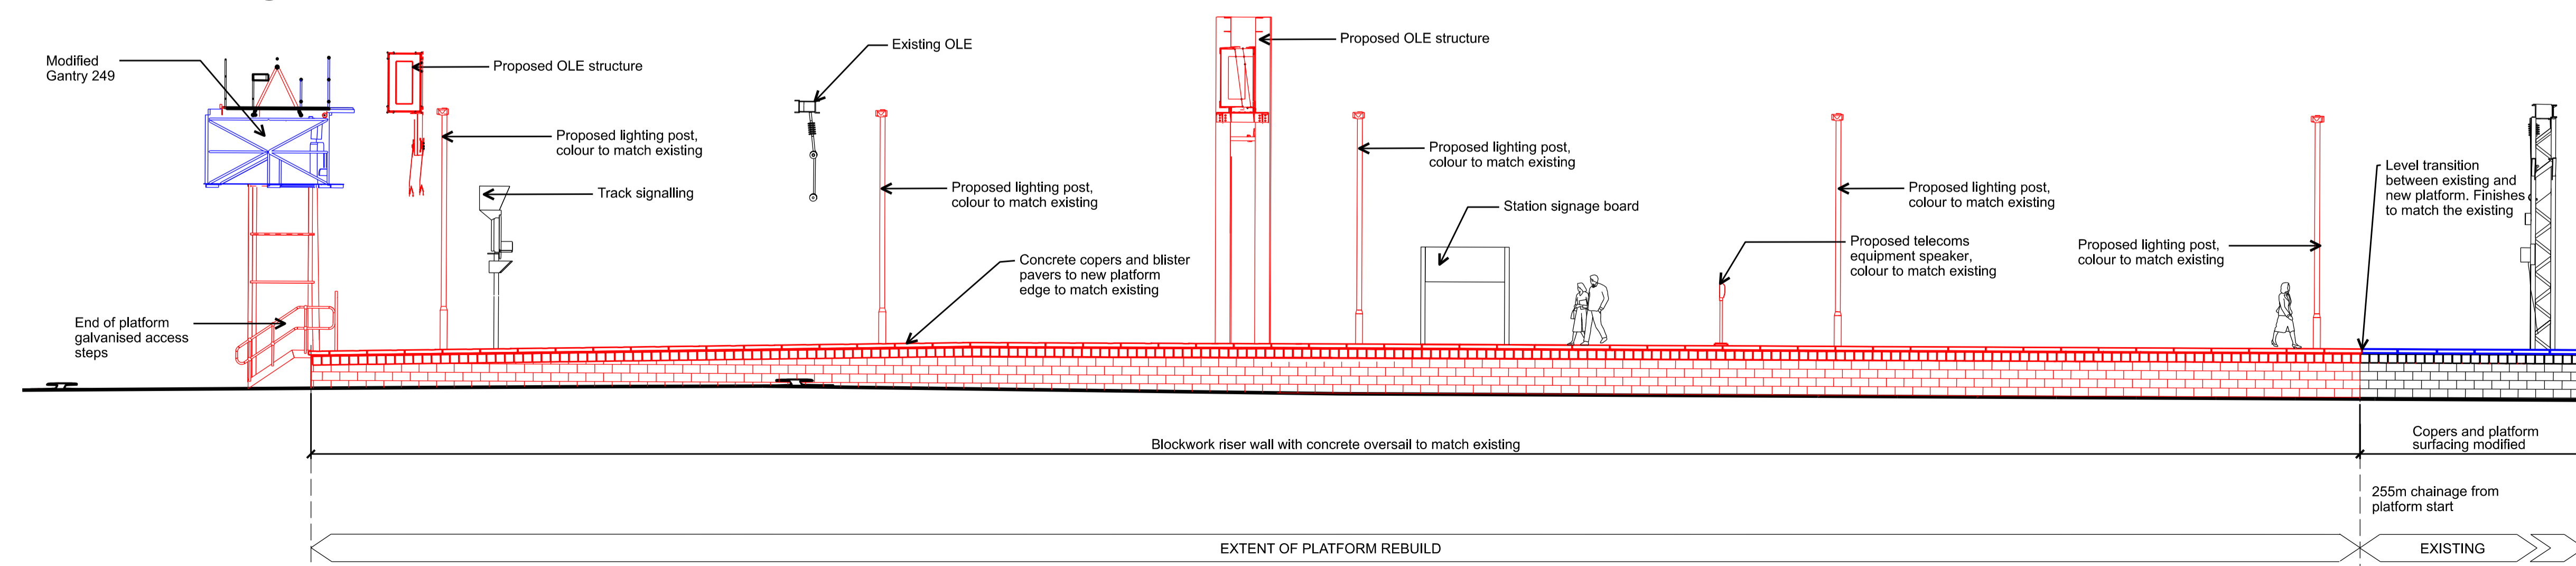

03 ELEVATION - PLATFORM 3
SCALE 1:100@A1