




01 ELEVATION - PLATFORM 4
SCALE 1:100@A1

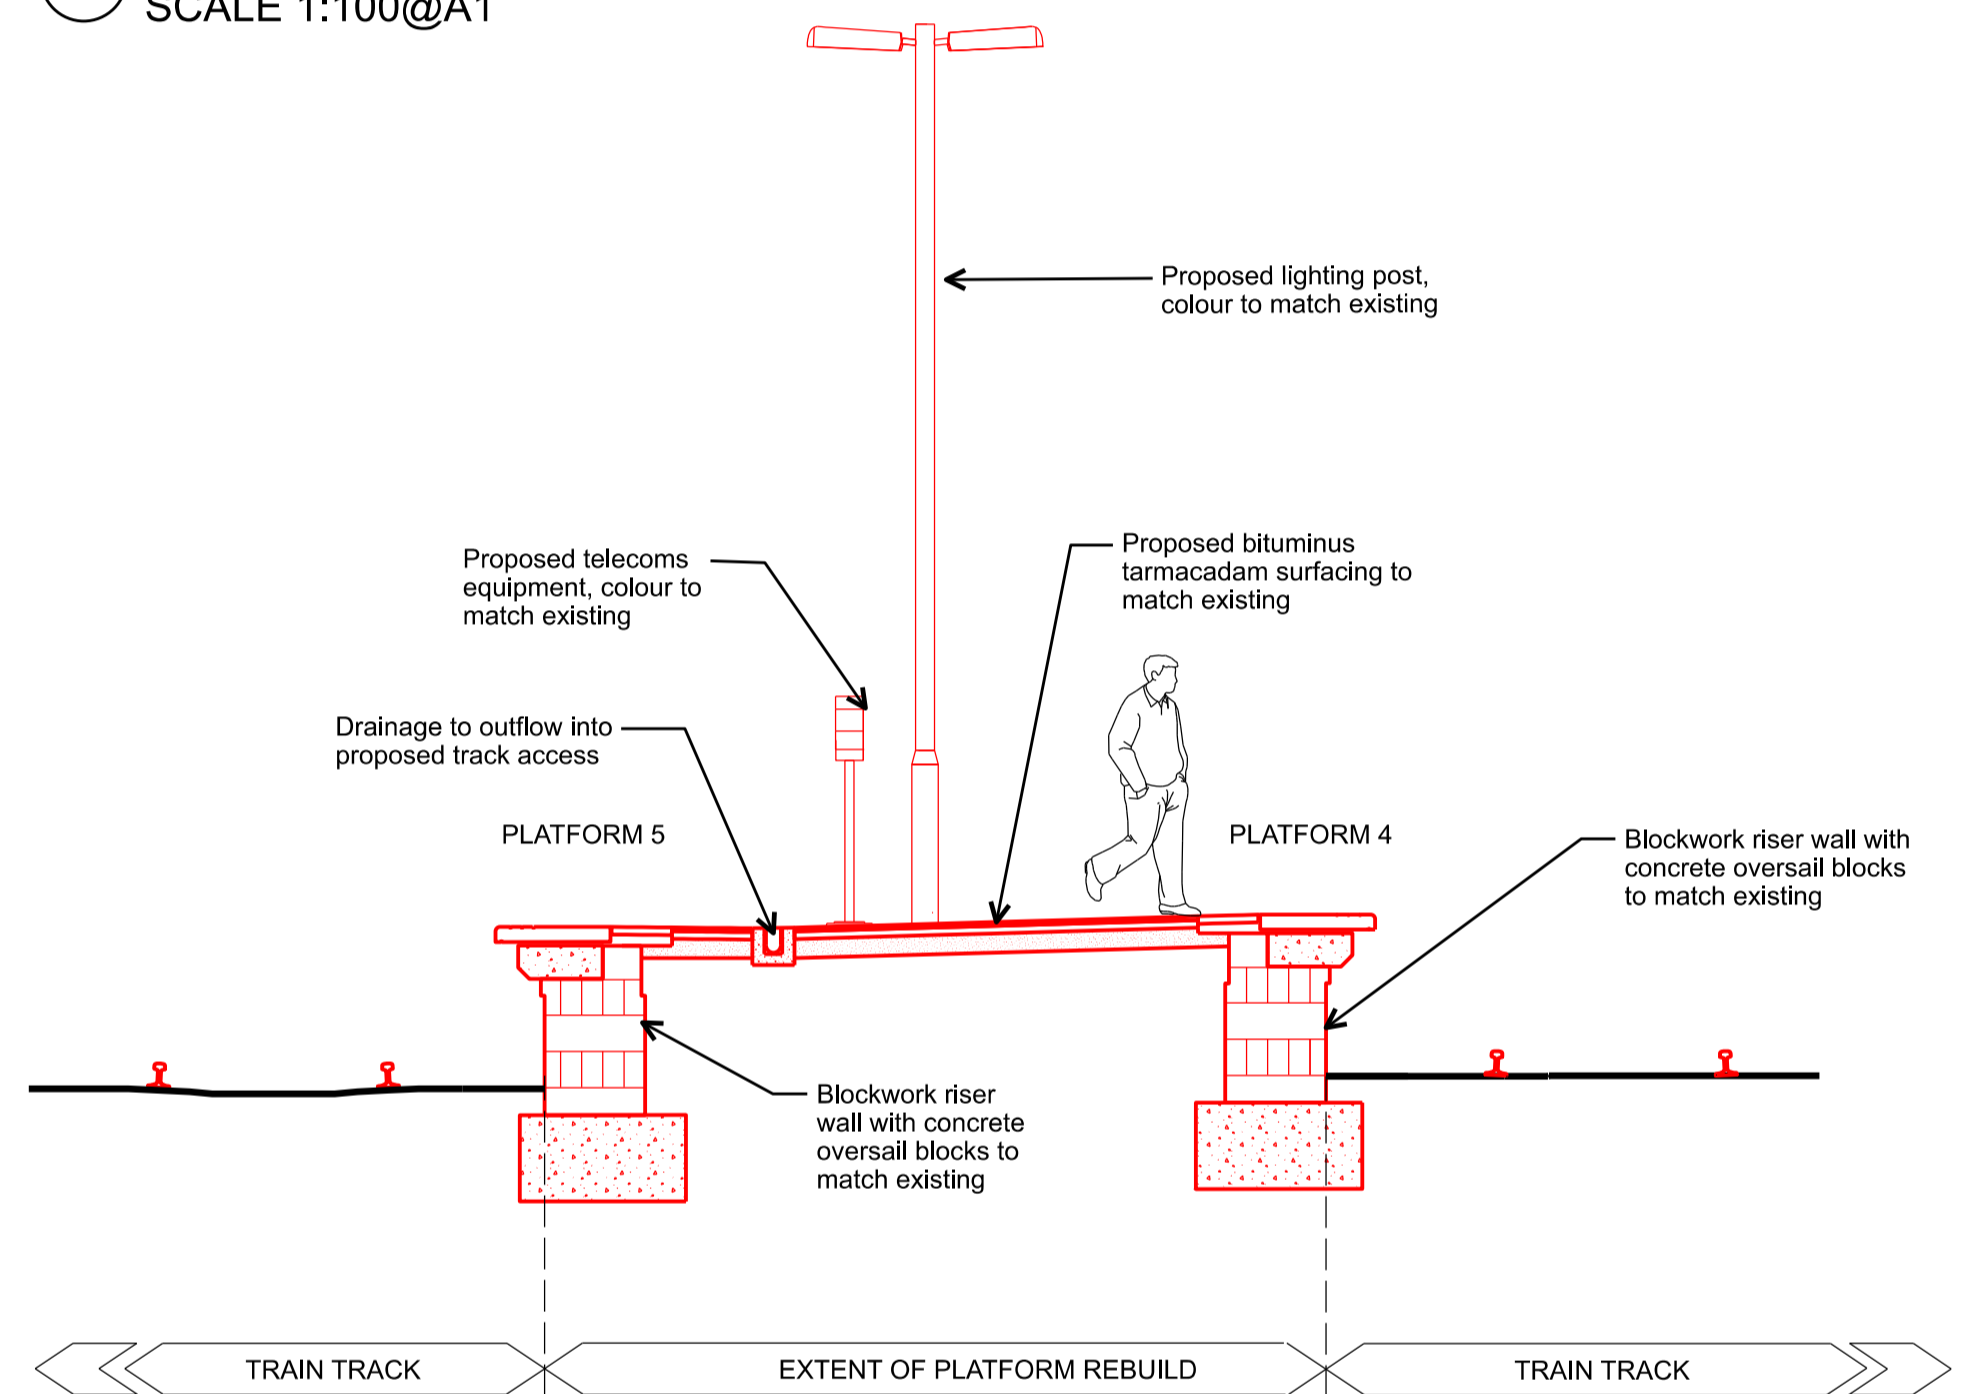

02 SECTION - PLATFORMS 4 & 5
SCALE 1:50@A1

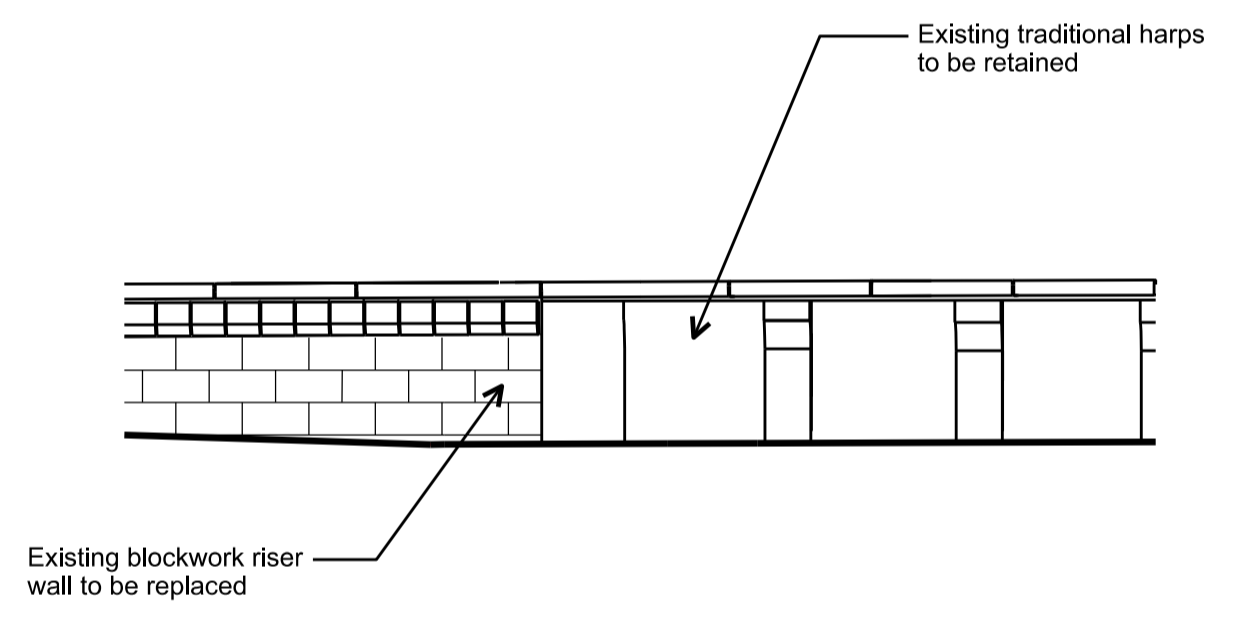

03 EXISTING ELEVATION - PLATFORM 5
SCALE 1:50@A1

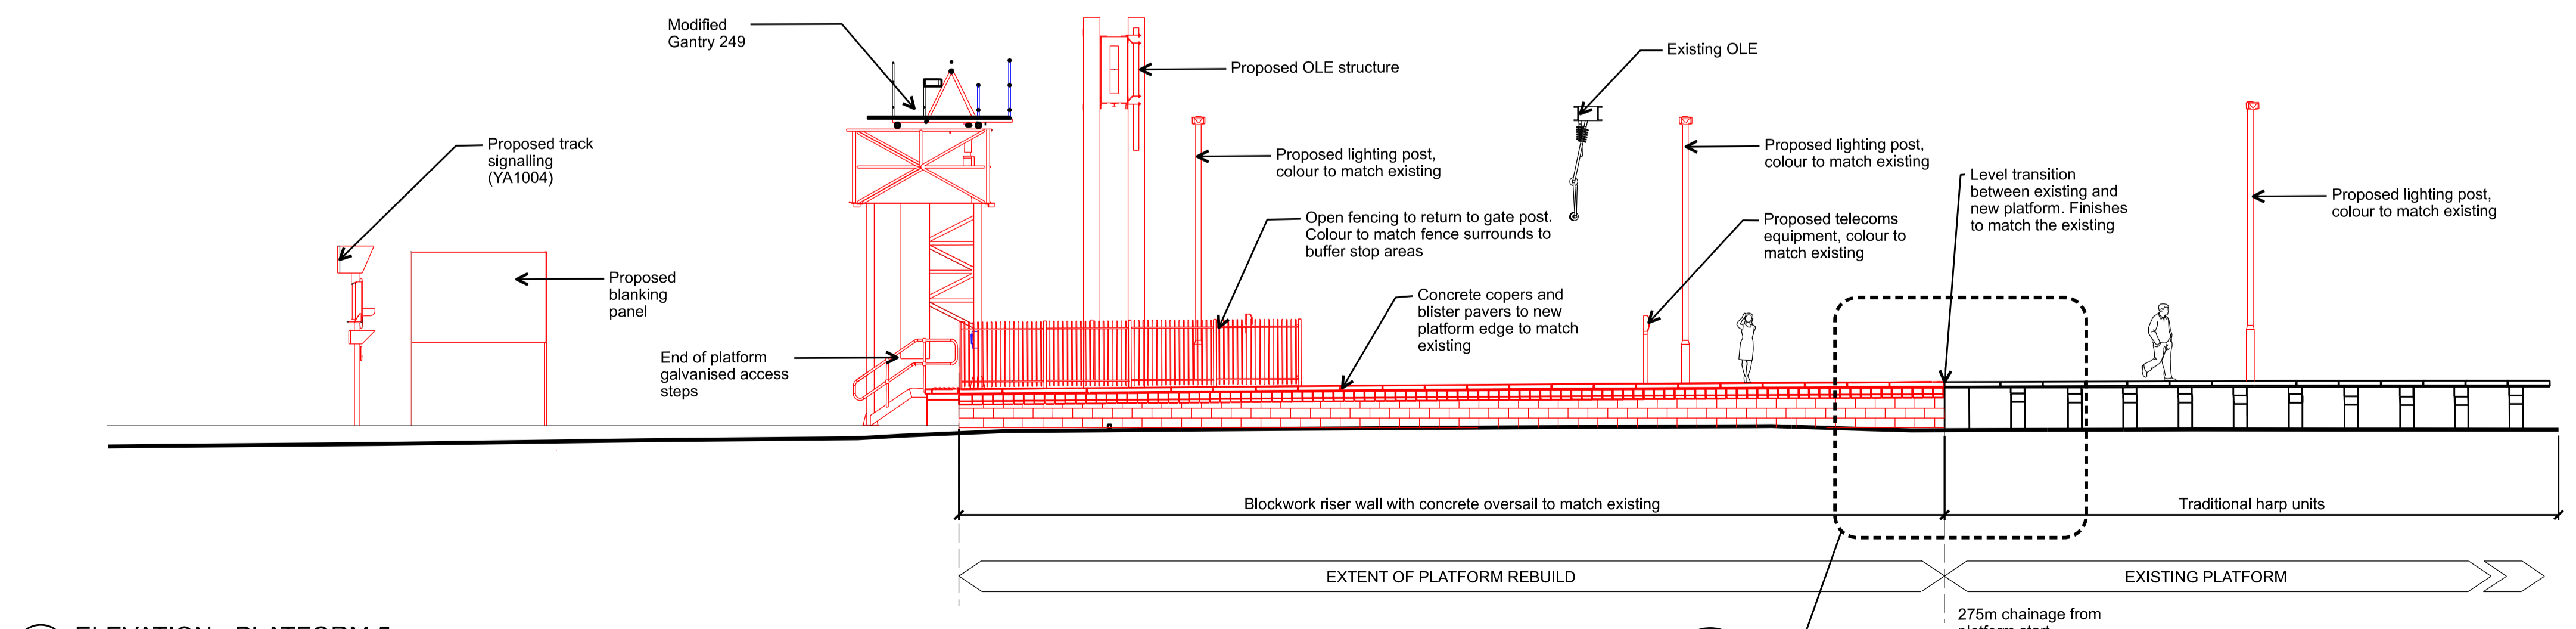

04 ELEVATION - PLATFORM 5
SCALE 1:100@A1

03

KEY:
 PROPOSED CONSTRUCTION
 EXISTING TO BE REMOVED
 EXISTING TO REMAIN
 EXISTING TO BE MODIFIED

NOTE:
 All proposed lighting posts and OLE structures to match the existing in colour and foundations

Rev	Date	Description of Revisions	Drawn	Chkd	Appr	Suitability
P02	13-05-19	Revised annotations		OW	MP	TK
P01	02-05-19	First issue		OW	MP	TK
Initial status or WIP						SO



Contractor(s)
 Robinson Kenning & Gallagher

Project
 Kings Cross Remodelling

Drawing Title
 Kings Cross Station Proposed Arrangement Elevations and Section Platform 4&5

Designed	Signed	Date
Drawn	Signed	Date
Checked	Signed	Date
Approved	Signed	Date
Scale(s)	ELR & Mileage	
AS SHOWN		

Drawing Number	Sheet of	Revision
152319-NWR-DRG-LEP-000123	P02	