



01 ELEVATION - PLATFORM 6
SCALE 1:100@A1

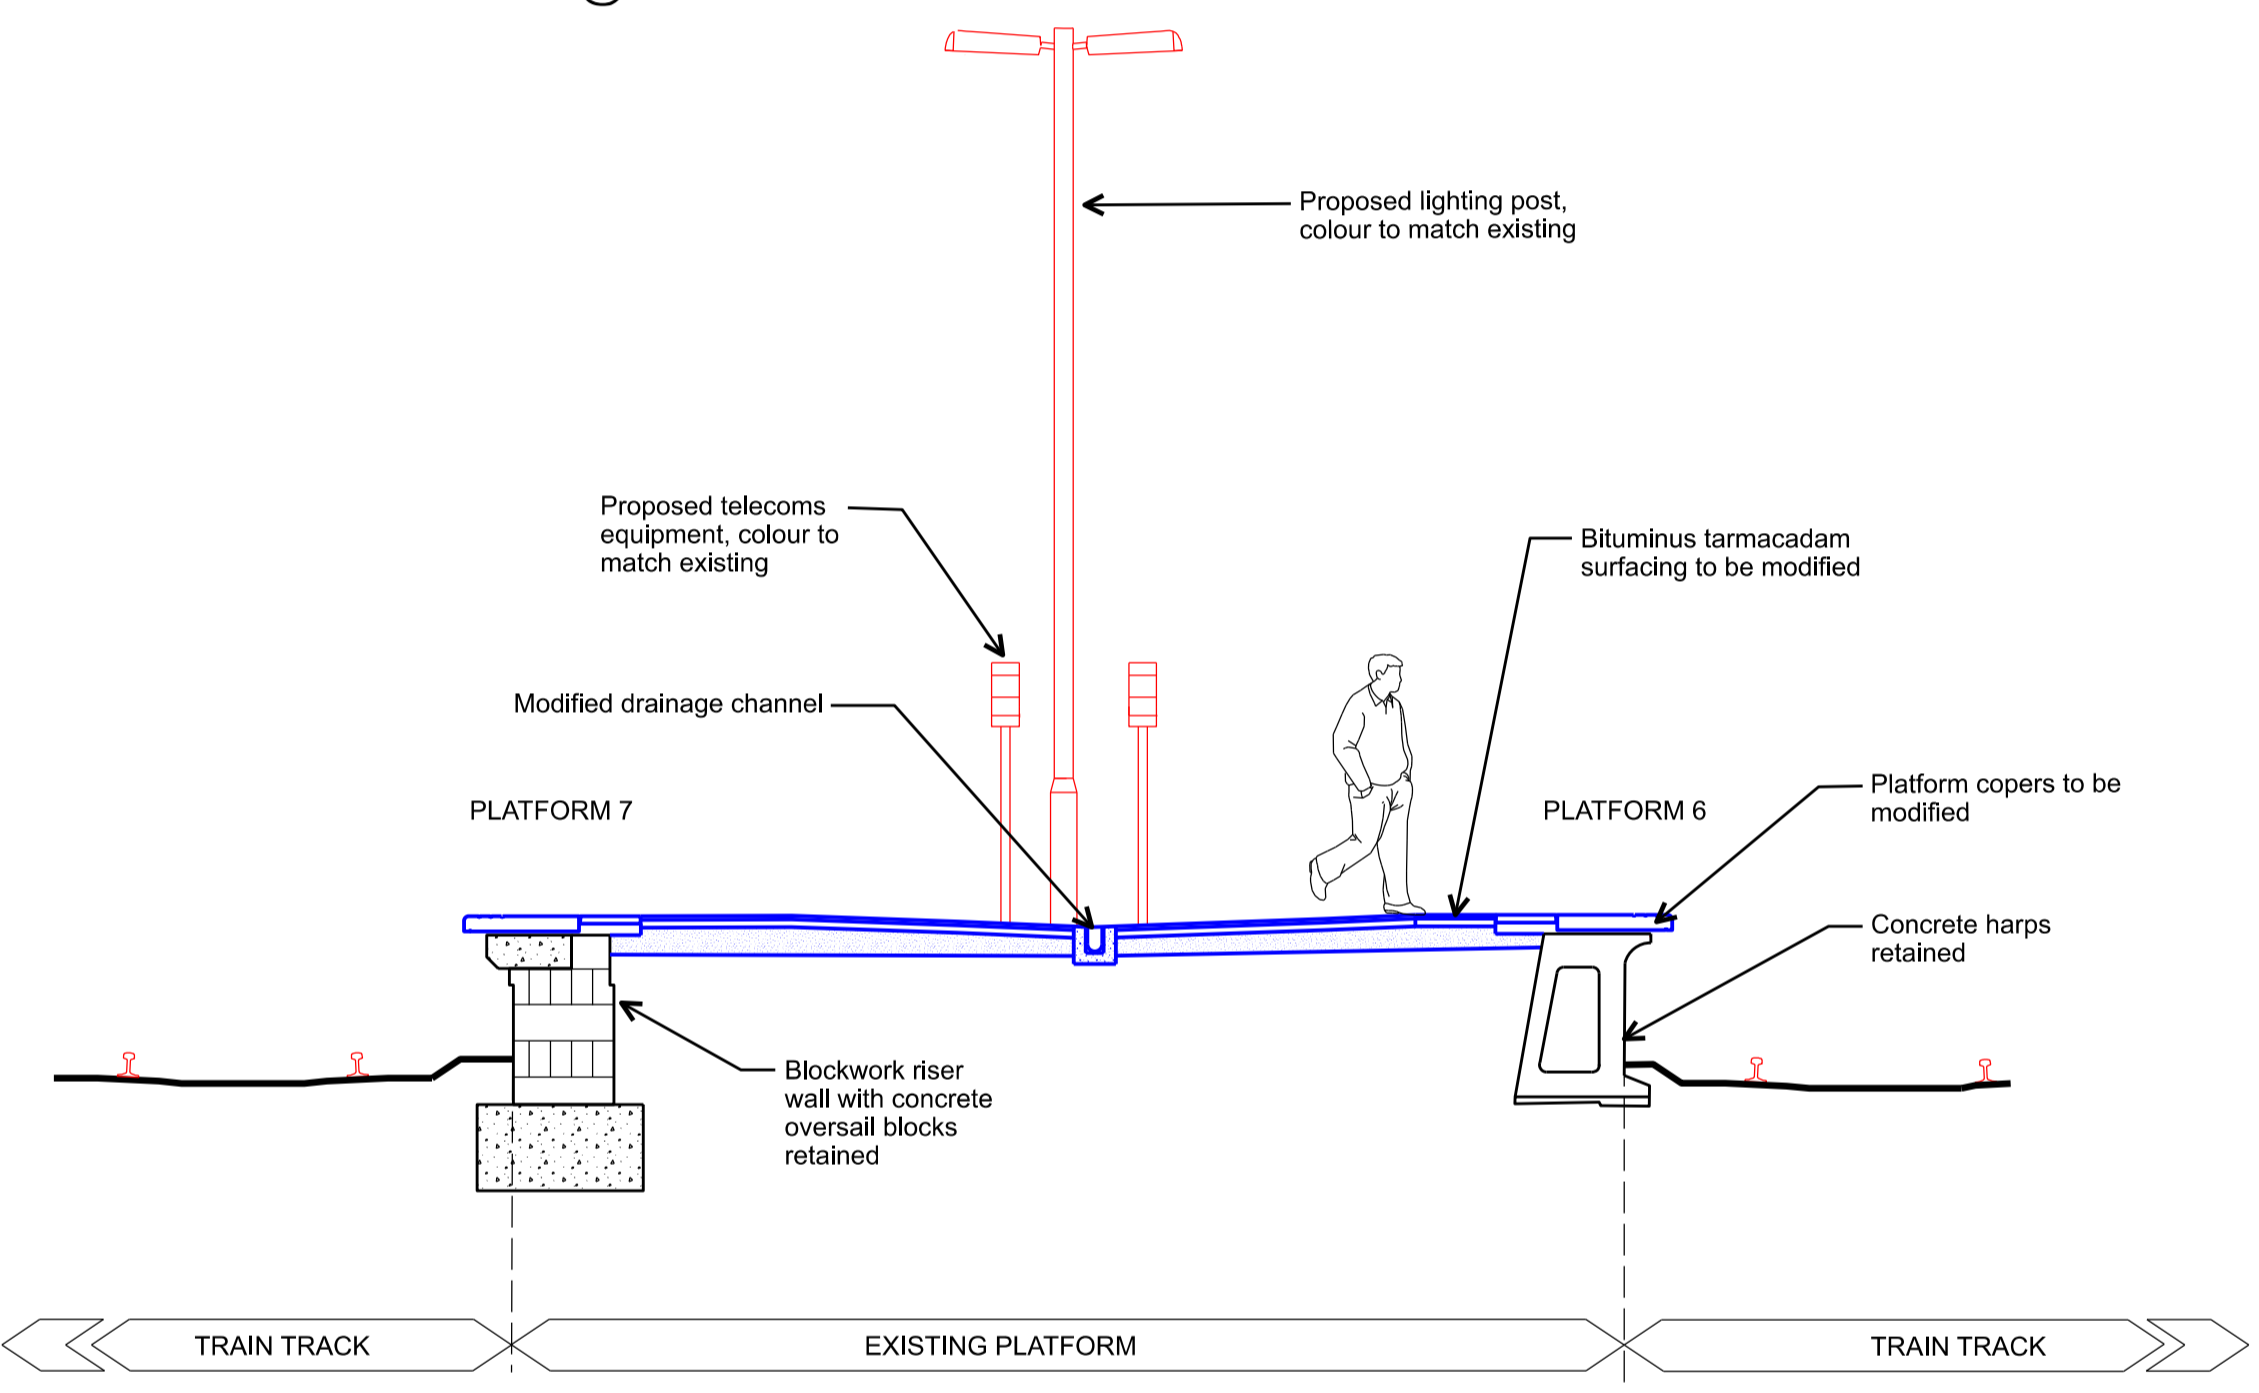

02 SECTION - PLATFORMS 6&7
SCALE 1:50@A1

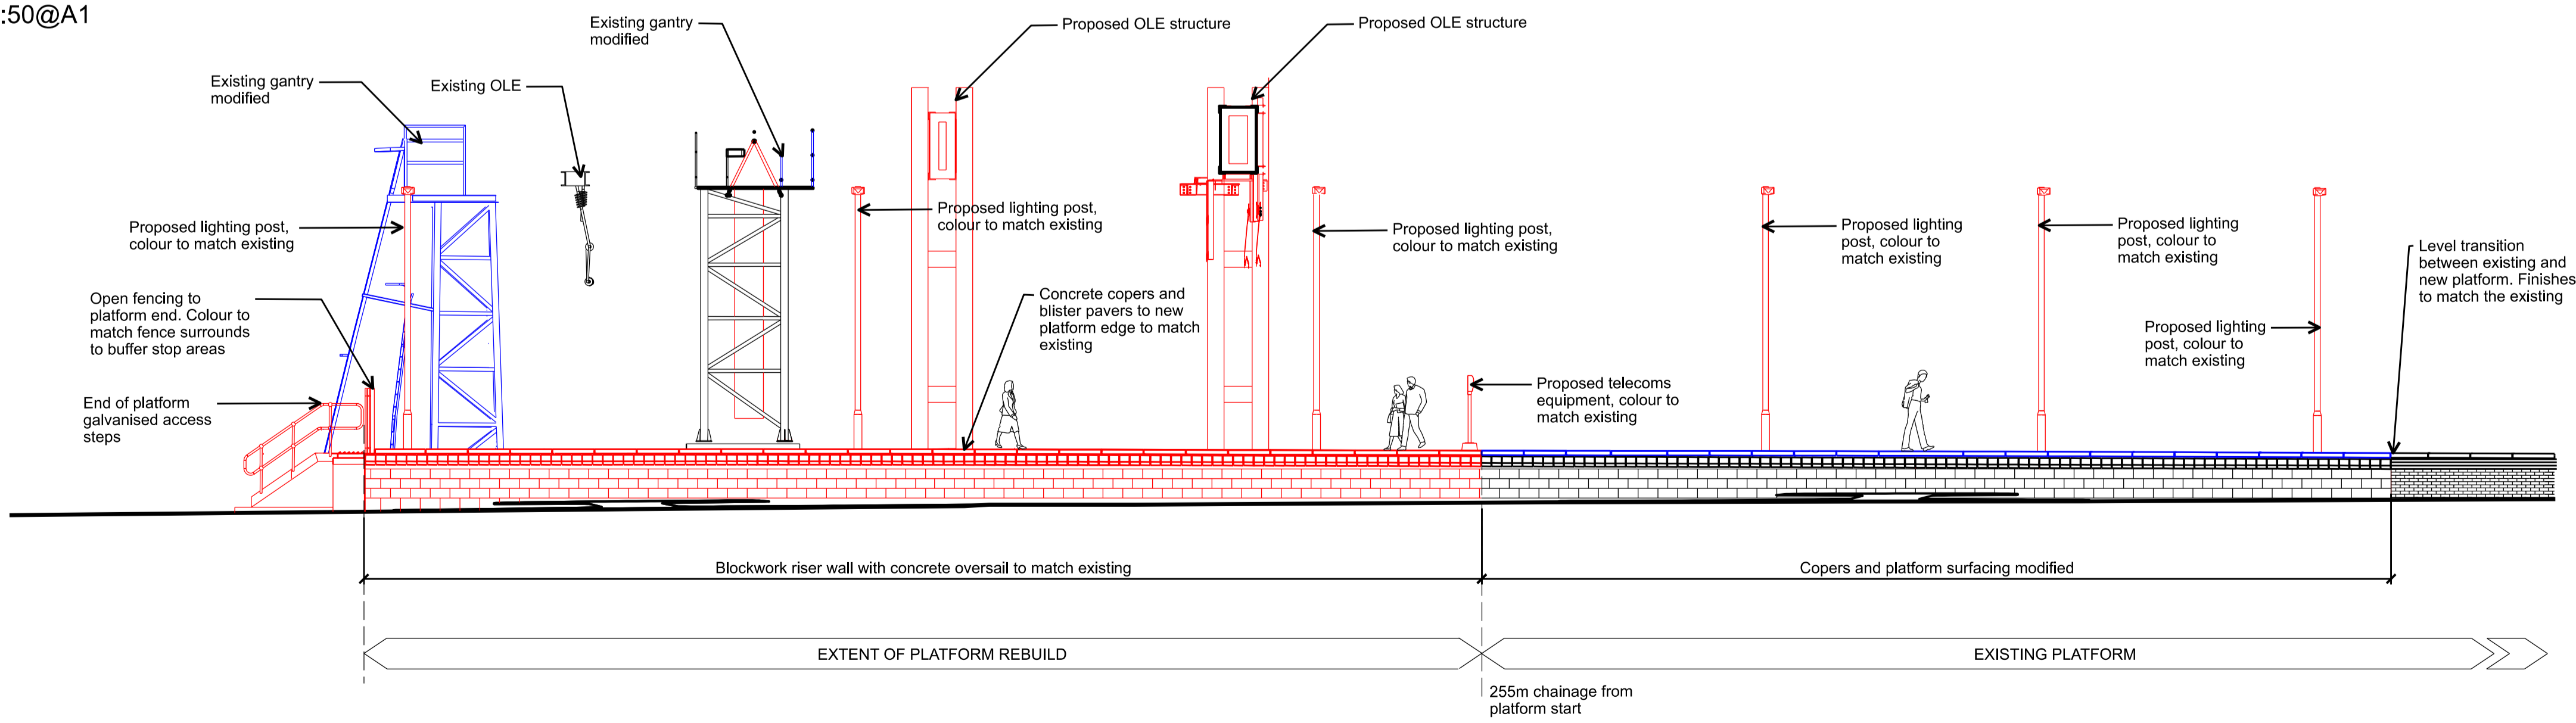

03 ELEVATION - PLATFORM 7
SCALE 1:100@A1

Legend/Notes

- KEY:
- PROPOSED CONSTRUCTION
 - EXISTING TO BE REMOVED
 - EXISTING TO REMAIN
 - EXISTING TO BE MODIFIED

NOTE:
All proposed lighting posts and OLE structures to match the existing in colour and foundations

Rev	Date	Description of Revisions	Drawn	Chkd	Appr	Suitability
P02	13-05-19	Works to concrete harps ammended	OW	MP	TK	
P01	02-05-19	First issue	OW	MP	TK	
Initial status or WIP						SO



Contractor(s)
Robinson Kenning & Gallagher

Project
Kings Cross Remodelling

Drawing Title
Kings Cross Station
Proposed Arrangement
Elevations and Section
Platform 6&7

Designed	Signed	Date
Drawn	Signed	Date
Checked	Signed	Date
Approved	Signed	Date
Scale(s)	ELR & Mileage	

Alternative Reference	Sheet
Drawing Number	of
152319-NWR-DRG-LEP-000124	Revision
	P02