



01 ELEVATION - PLATFORM 8
SCALE 1:100@A1

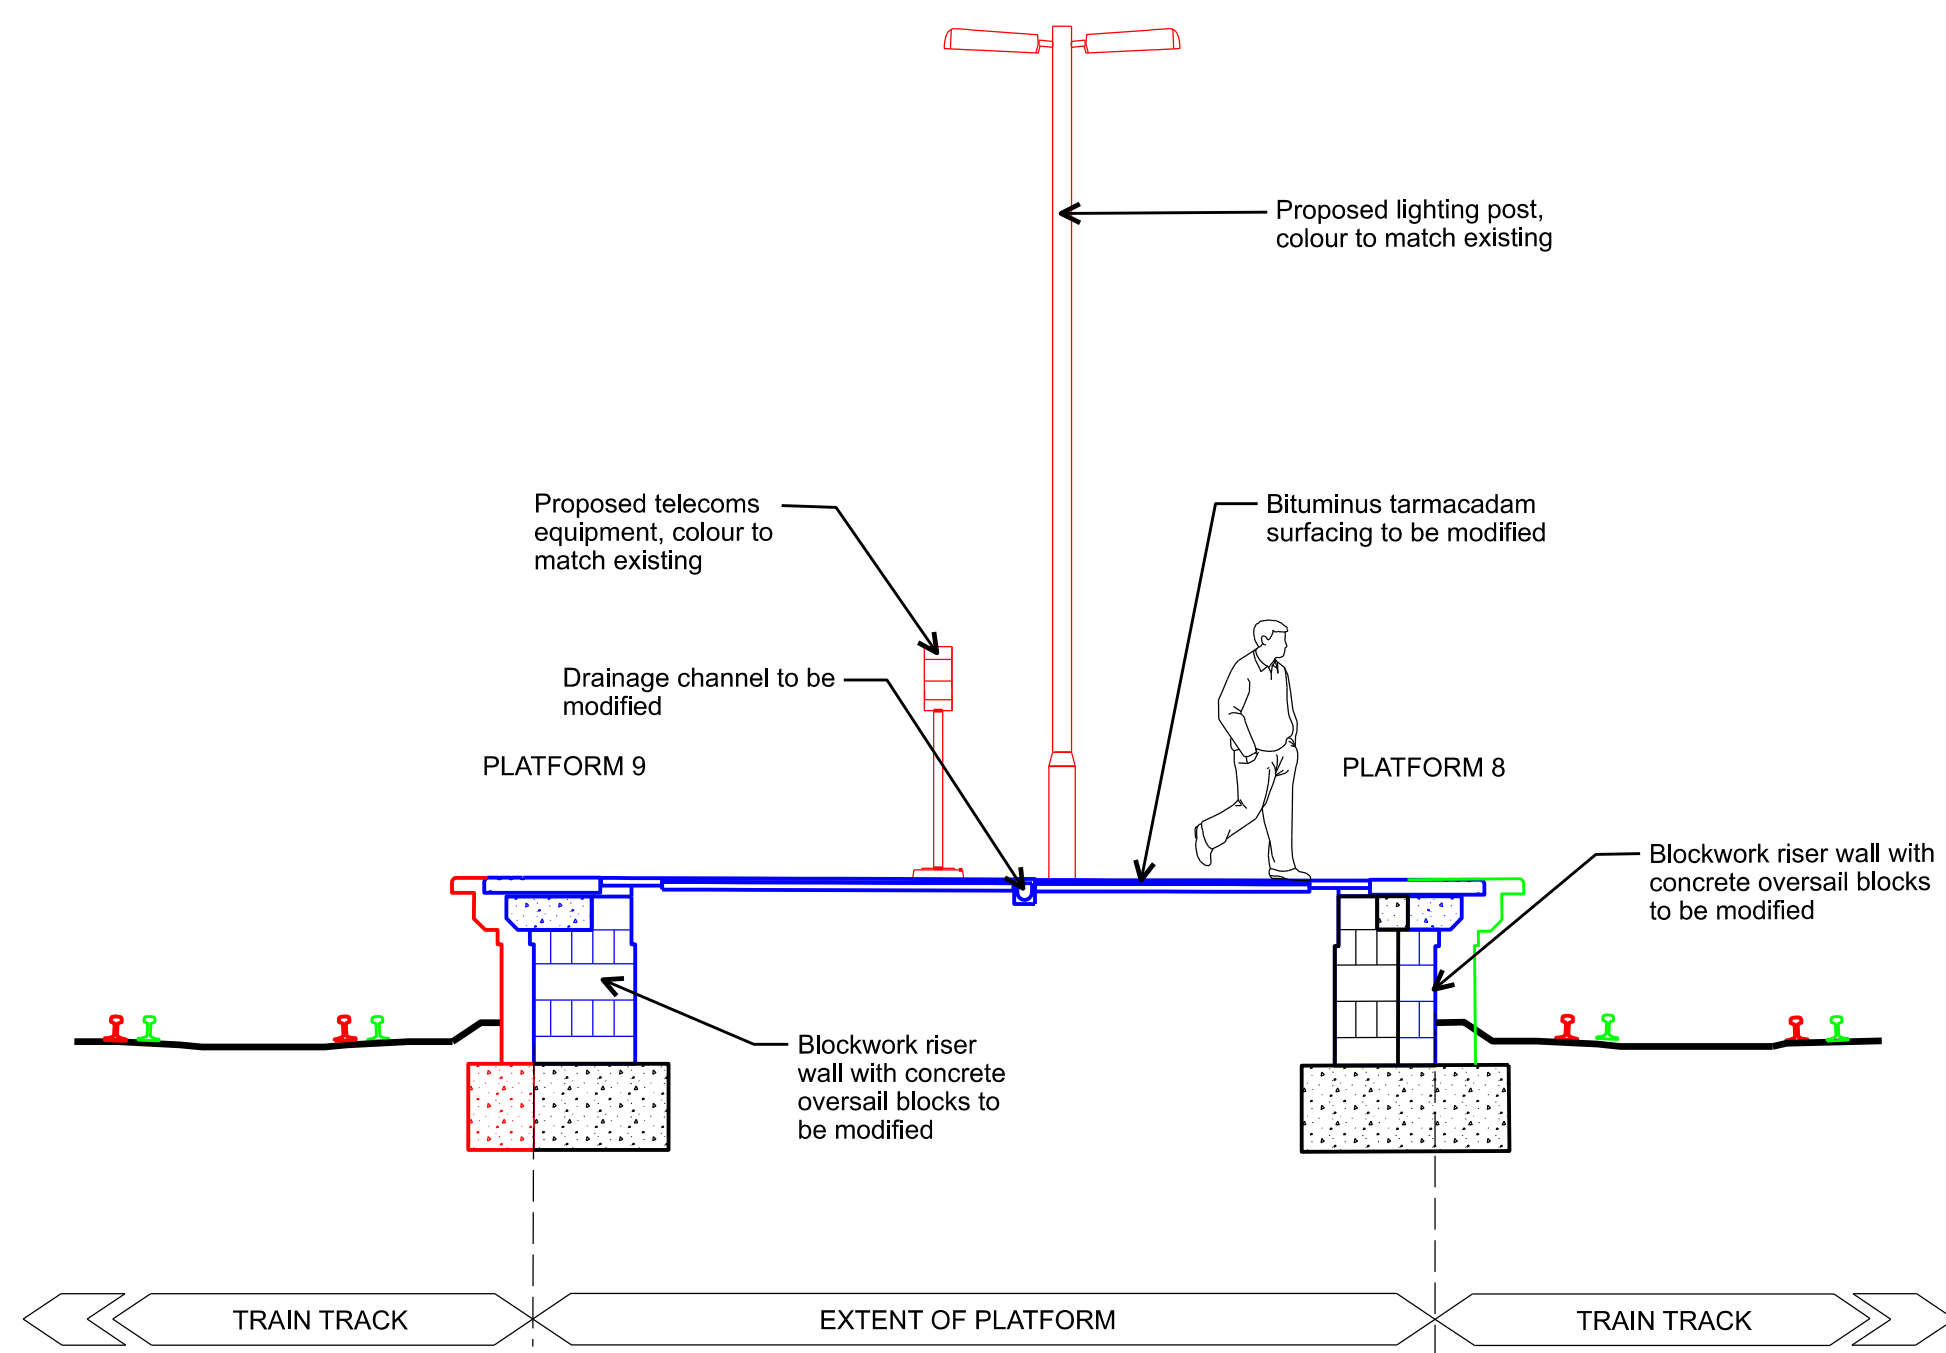

02 SECTION - PLATFORMS 8&9
SCALE 1:50@A1

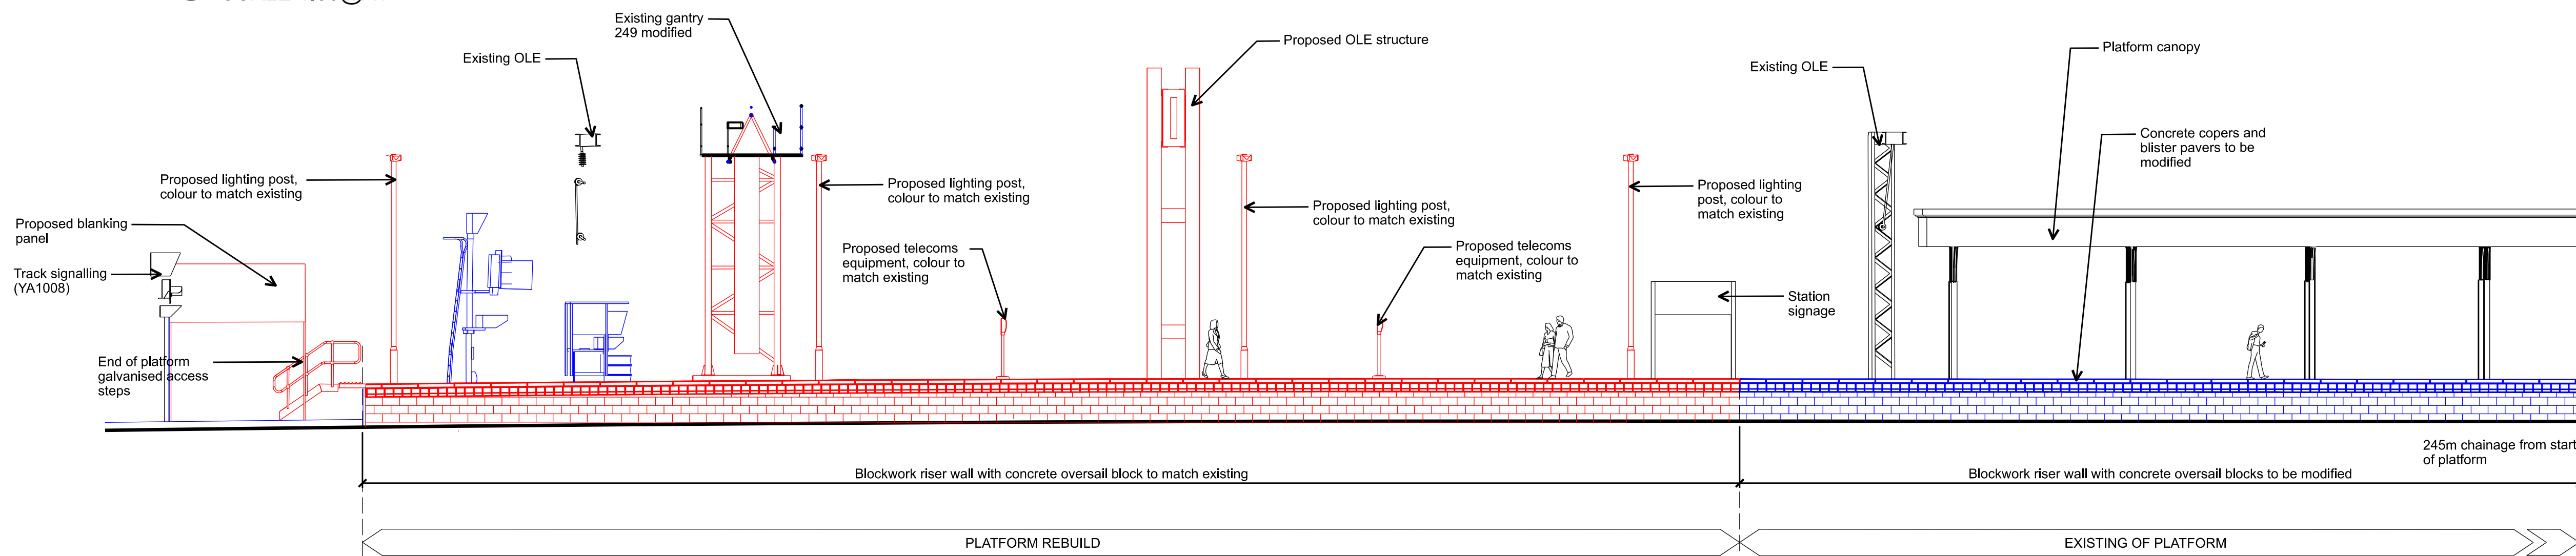

03 ELEVATION - PLATFORM 9
SCALE 1:100@A1

Legend/Notes

- KEY:
- PROPOSED CONSTRUCTION
 - EXISTING TO BE REMOVED
 - EXISTING TO REMAIN
 - EXISTING TO BE MODIFIED

NOTE:
All proposed lighting posts and OLE structures to match the existing in colour and foundations

Rev	Date	Description of Revisions	Drawn	Chkd	Appr	Suitability
P03	15-05-19	Work to platforms revised	OW	MP	TK	
P02	13-05-19	Revised annotations platform canopy shown	OW	MP	TK	
P01	02-05-19	First issue	OW	MP	TK	

Status: Initial status or WIP
SO



Contractor(s)

Robinson Kenning & Gallagher

Project

Kings Cross Remodelling

Drawing Title

Kings Cross Station
Proposed Arrangement
Elevations and Section
Platform 8&9

Designed	Signed	Date	
Drawn	O. WOKOWU	Signed	Date
Checked	M. POWELL	Signed	Date
Approved	T. Katsanos	Signed	Date

Scale(s) AS SHOWN
ELR & Mileage

Drawing Number	152319-NWR-DRG-LEP-000125	Sheet	of	Revision	P03
----------------	---------------------------	-------	----	----------	-----