


01 ELEVATION - PLATFORM 10 (EXISTING PLATFORM 11)
SCALE 1:100@A1

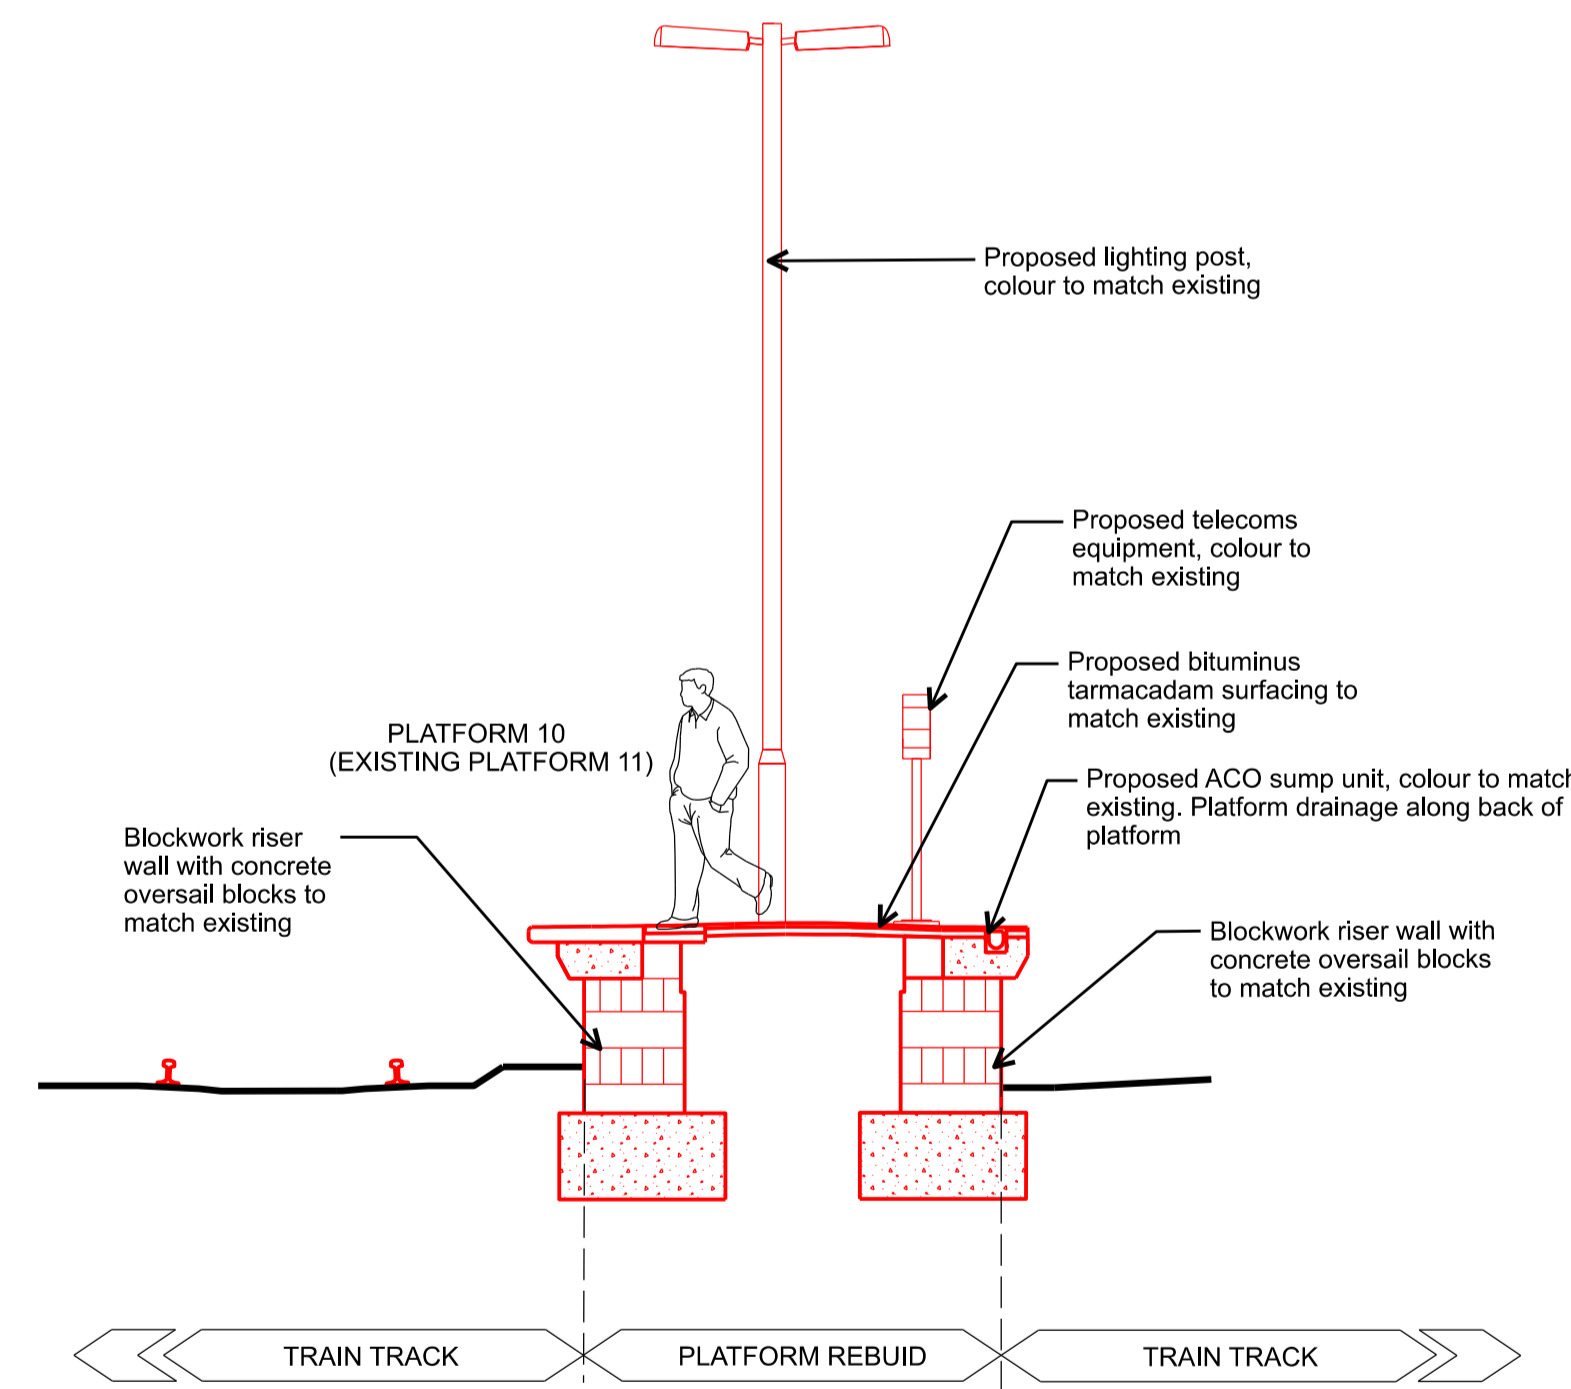

02 SECTION - PLATFORM 10 (EXISTING PLATFORM 11)
SCALE 1:50@A1

Legend/Notes

- KEY:
- PROPOSED CONSTRUCTION
 - EXISTING TO BE REMOVED
 - EXISTING TO REMAIN
 - EXISTING TO BE MODIFIED

NOTE:
All proposed lighting posts and OLE structures to match the existing in colour and foundations

Rev	Date	Description of Revisions	Drawn	Chkd	Appr	Suitability
P03	16-05-19	Revised annotations	OW	MP	TK	
P02	13-05-19	Revised annotations	OW	MP	TK	
P01	02-05-19	First issue	OW	MP	TK	
Status						Suitability
Initial status or WIP						SO



Contractor(s)
Robinson Kenning & Gallagher

Project
Kings Cross Remodelling

Drawing Title
Kings Cross Station
Proposed Arrangement
Elevation and Section
Platform 10 (Existing Platform 11)

Designed	Signed	Date	
Drawn	O. WOKOWU	Signed	Date
Checked	M. POWELL	Signed	Date
Approved	T. Katsanos	Signed	Date

Scale(s)	ELR & Mileage
AS SHOWN	
Alternative Reference	Sheet
Drawing Number	of
152319-NWR-DRG-LEP-000126	Revision
	P03