



01 SIDE ELEVATION  
SCALE 1:25@A1

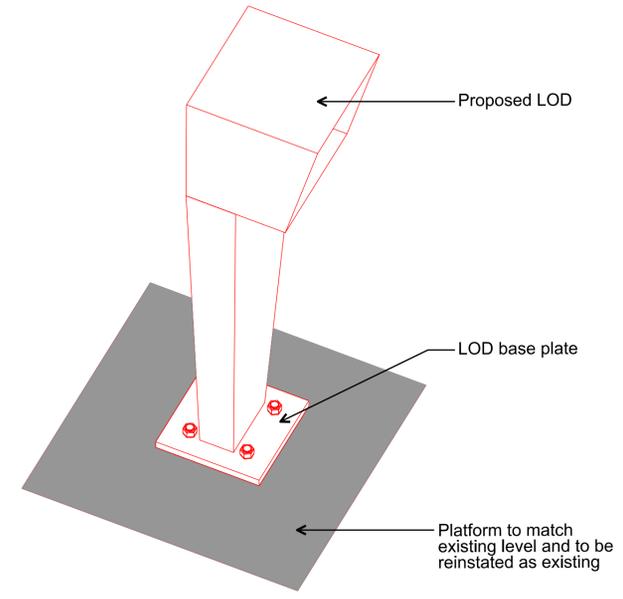

02 AXONOMETRIC VIEW  
SCALE 1:10@A1

- KEY:
- PROPOSED CONSTRUCTION
  - EXISTING TO BE REMOVED
  - EXISTING TO REMAIN
  - EXISTING TO BE MODIFIED

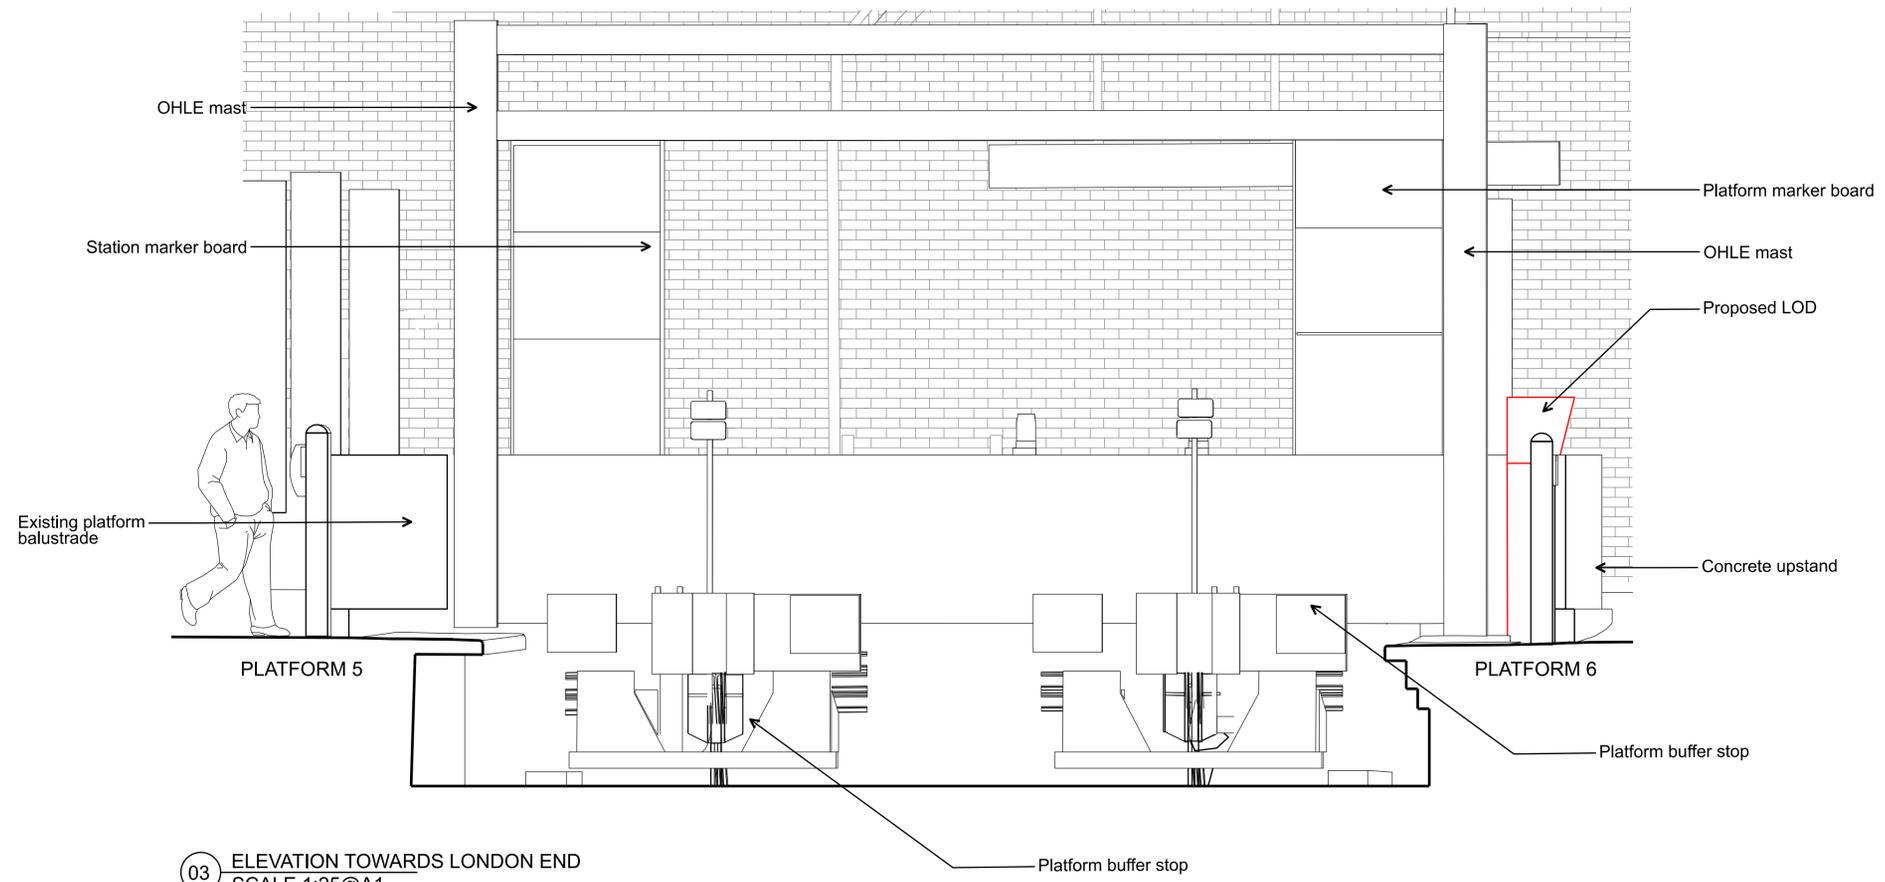

03 ELEVATION TOWARDS LONDON END  
SCALE 1:25@A1

Rev	Date	Description of Revisions	Drawn	Chkd	Appr	Suitability
P02	13-05-19	Buffer stops amended		OW	MP	TK
P01	02-05-19	First issue		OW	MP	TK

Status: Initial status or WIP

Suitability: SO



Contractor(s)  
Robinson Kenning & Gallagher

Project  
Kings Cross Remodelling

Drawing Title  
Kings Cross Station  
Proposed Arrangement  
LOD Elevations and Location  
Platform 5&6

Designed	Signed	Date		
Drawn	O. WOKOWU	Signed	Date	02-05-2019
Checked	M. POWELL	Signed	Date	02-05-2019
Approved	T. Katsanos	Signed	Date	02-05-2019

Scale(s)  
AS SHOWN

ELR & Mileage

Alternative Reference	Sheet
Drawing Number	of
152319-NWR-DRG-LEP-000133	Revision
	P02