



PLATFORM 10

01 ELEVATION TOWARDS COUNTRY END
SCALE 1:25@A1

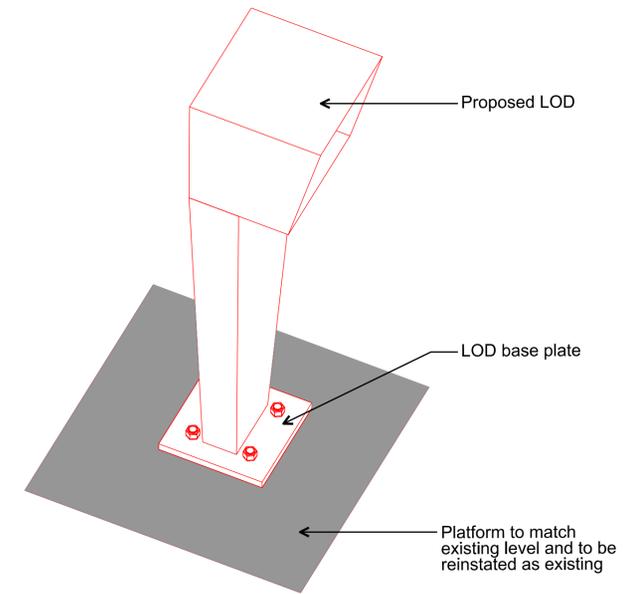

02 AXONOMETRIC VIEW
SCALE 1:10@A1

- KEY:
- PROPOSED CONSTRUCTION
 - EXISTING TO BE REMOVED
 - EXISTING TO REMAIN
 - EXISTING TO BE MODIFIED

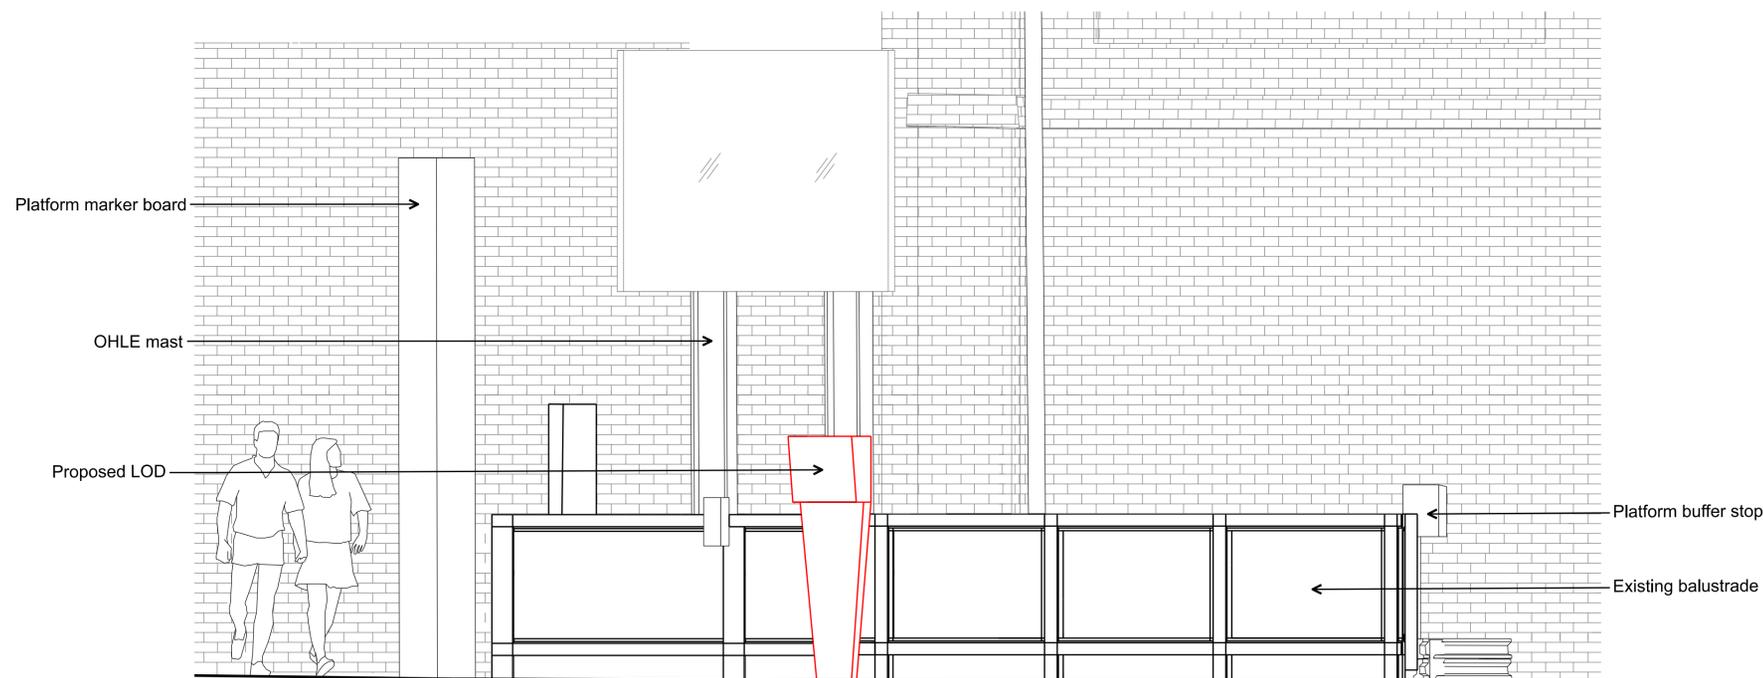

PLATFORM 10

03 SIDE ELEVATION
SCALE 1:25@A1

Rev	Date	Description of Revisions	Drawn	Chkd	Appr	Suitability
P01	13-05-19	Buffer stops amended		OW	MP	TK
P01	02-05-19	First issue		OW	MP	TK

Initial status or WIP

SO



Contractor(s)
Robinson Kenning & Gallagher

Project
Kings Cross Remodelling

Drawing Title
Kings Cross Station
Proposed Arrangement
LOD Elevations and Location
Platform 10

Designed	Signed	Date	
Drawn	O. WOKOWU	Signed	Date
Checked	M. POWELL	Signed	Date
Approved	T. Katsanos	Signed	Date

Scale(s) AS SHOWN	ELR & Mileage
Alternative Reference	Sheet of Revision
Drawing Number 152319-NWR-DRG-LEP-000136	P02