




PROPOSED FRONT STREET SCENE -  
SHOWING PROPOSED CANOPY

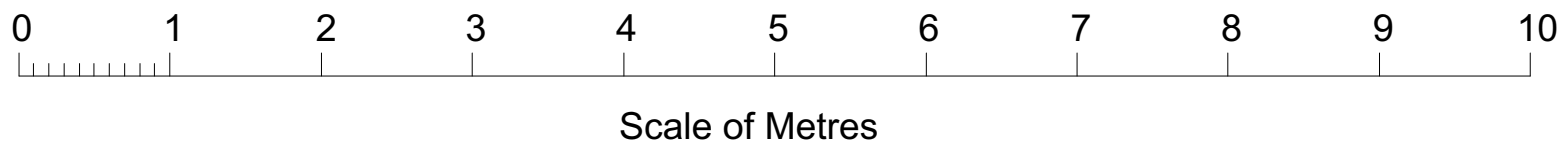

A		17/05/2019	Existing front door reinstated.
No.	Date	Issue Notes	
This Drawing Is For Design Analysis Only And Must <b>Not</b> Be Scaled For Setting Out Or Any Other Construction Purposes.			
All Dimensions Are To Be Checked On Site By Builder Before Work Commences. Any Discrepancies Between The Drawings And Site Conditions Must Be Reported To The Designer Before Work Commences.			
Any Work Commencing Before Approvals Have Been Granted Is At The Risk Of The Client And The Builder.			
<div><div><div><div>MY</div><div>construction</div></div><div>Unit 5, Sayer House Oxgate Lane London NW2 7JN</div></div></div>			
JOB: REPLACEMENT CANOPY TO FRONT ENTRANCE: 59 REDINGTON ROAD, HAMPSTEAD, LONDON, NW3 7RP			
DRAWING TITLE: PROPOSED FRONT STREET SCENE - SHOWING PROPOSED CANOPY			
Telephone: 0208 450 5747		Project ID: MR UDI SHELEG	
Drawn By: JS		Scale: 1:50 @ A1	
Date: APRIL 2019		Drawing No.:	
CAD File Name: 59 REDINGTON ROAD		ECPL08(A)-226-2015	