


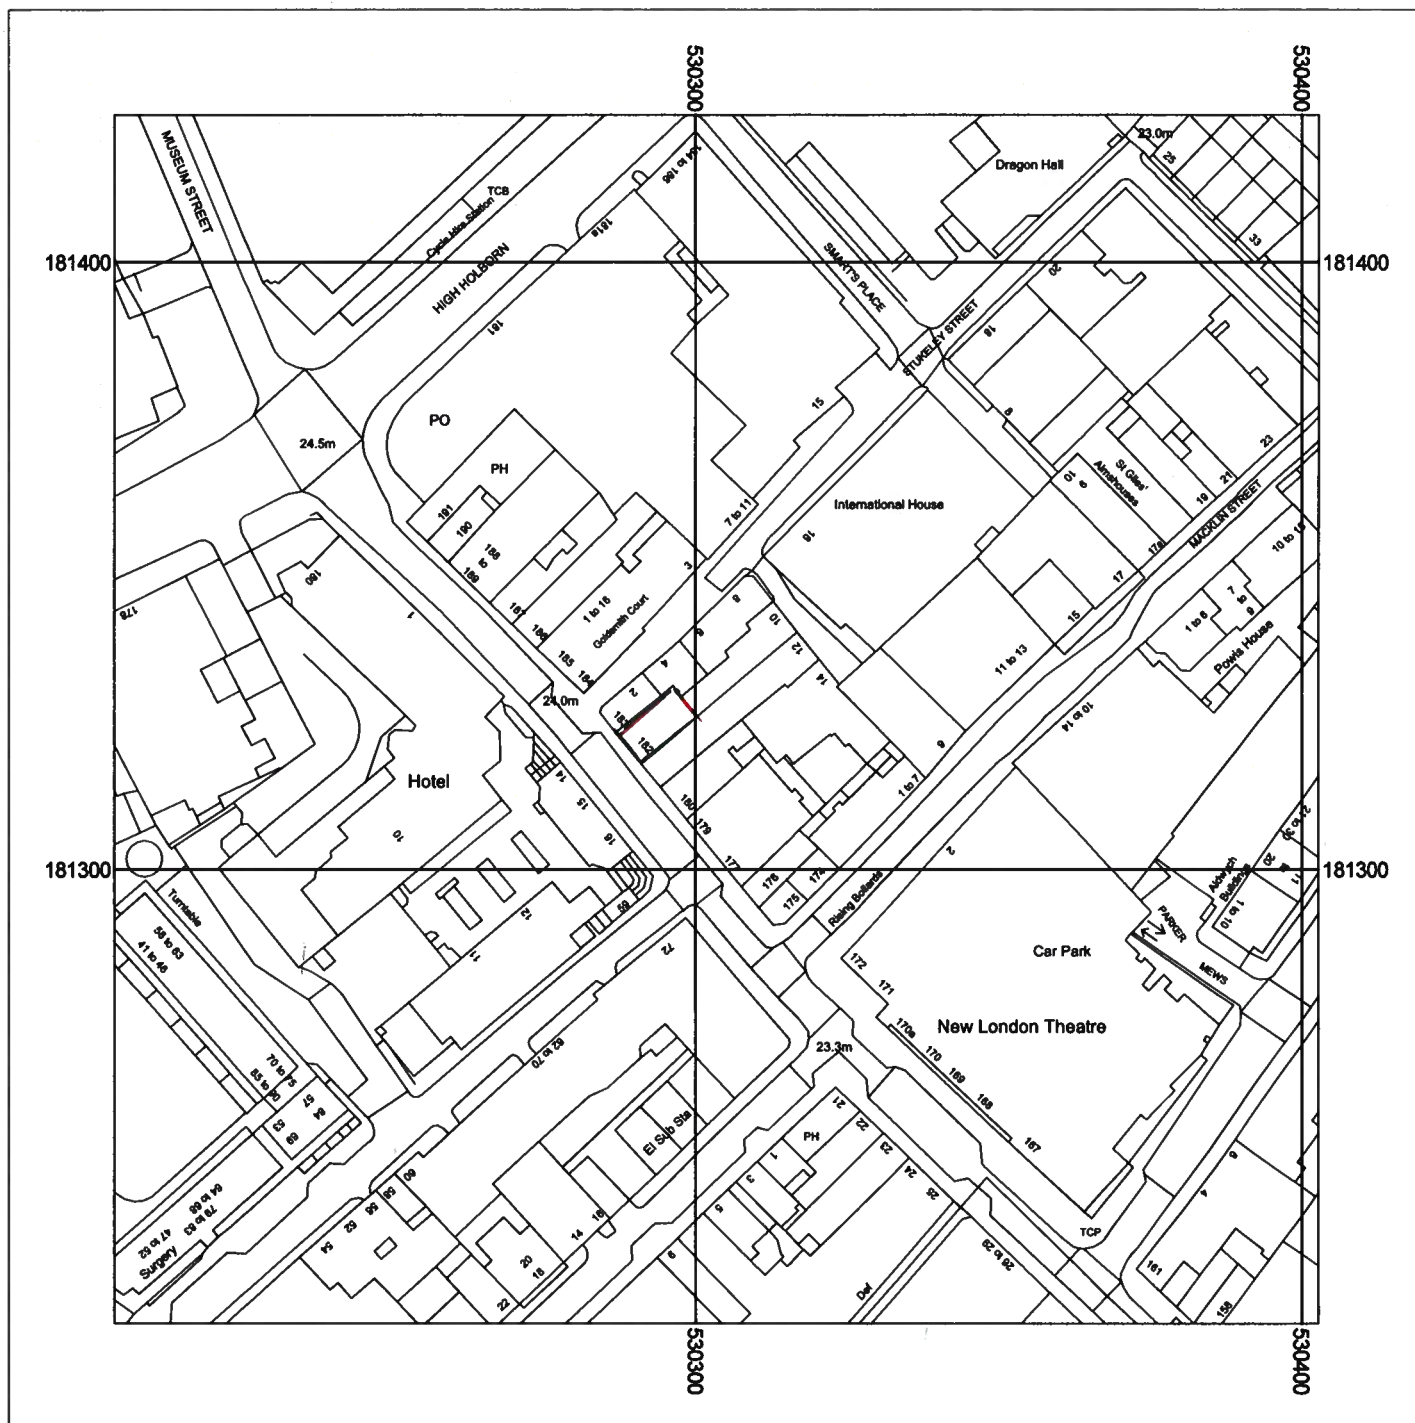

Metres
0 5 10 20 30 40 50

Scale: 1:1250

182 Drury Lane

**London
WC2B 5QF**



Supplied by: National Map Centre
License number: 100031961
Produced: 06/03/2019
Serial number: 2089171

Plot centre co-ordinates: 530303,181325
Download file: drury.zip
Project name: pjd1