


Scale: 1:500

182 Drury Lane

London
WC2B 5QF

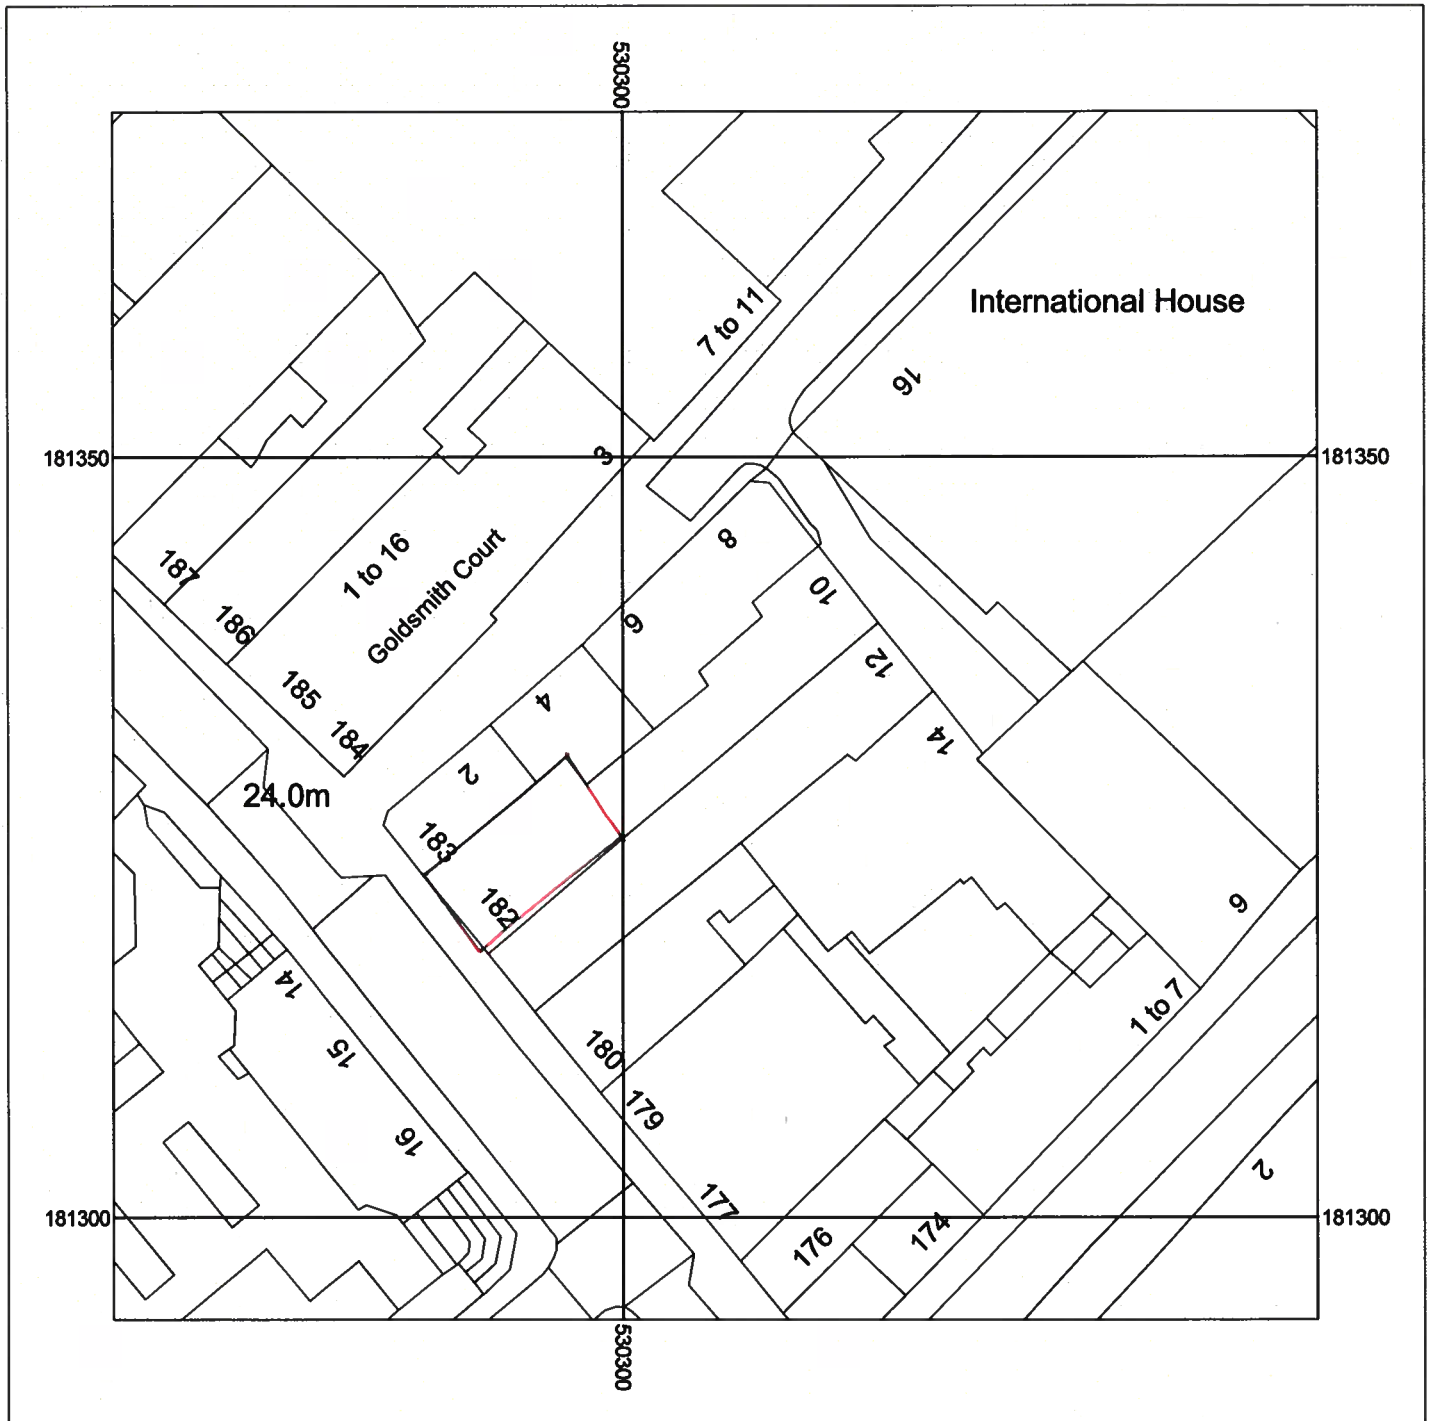

Supplied by: National Map Centre
License number: 100031961
Produced: 15/03/2019
Serial number: 2093342

Plot centre co-ordinates: 530306,181333
Download file: drury2.zip
Project name: pjd4