




TYPE 1

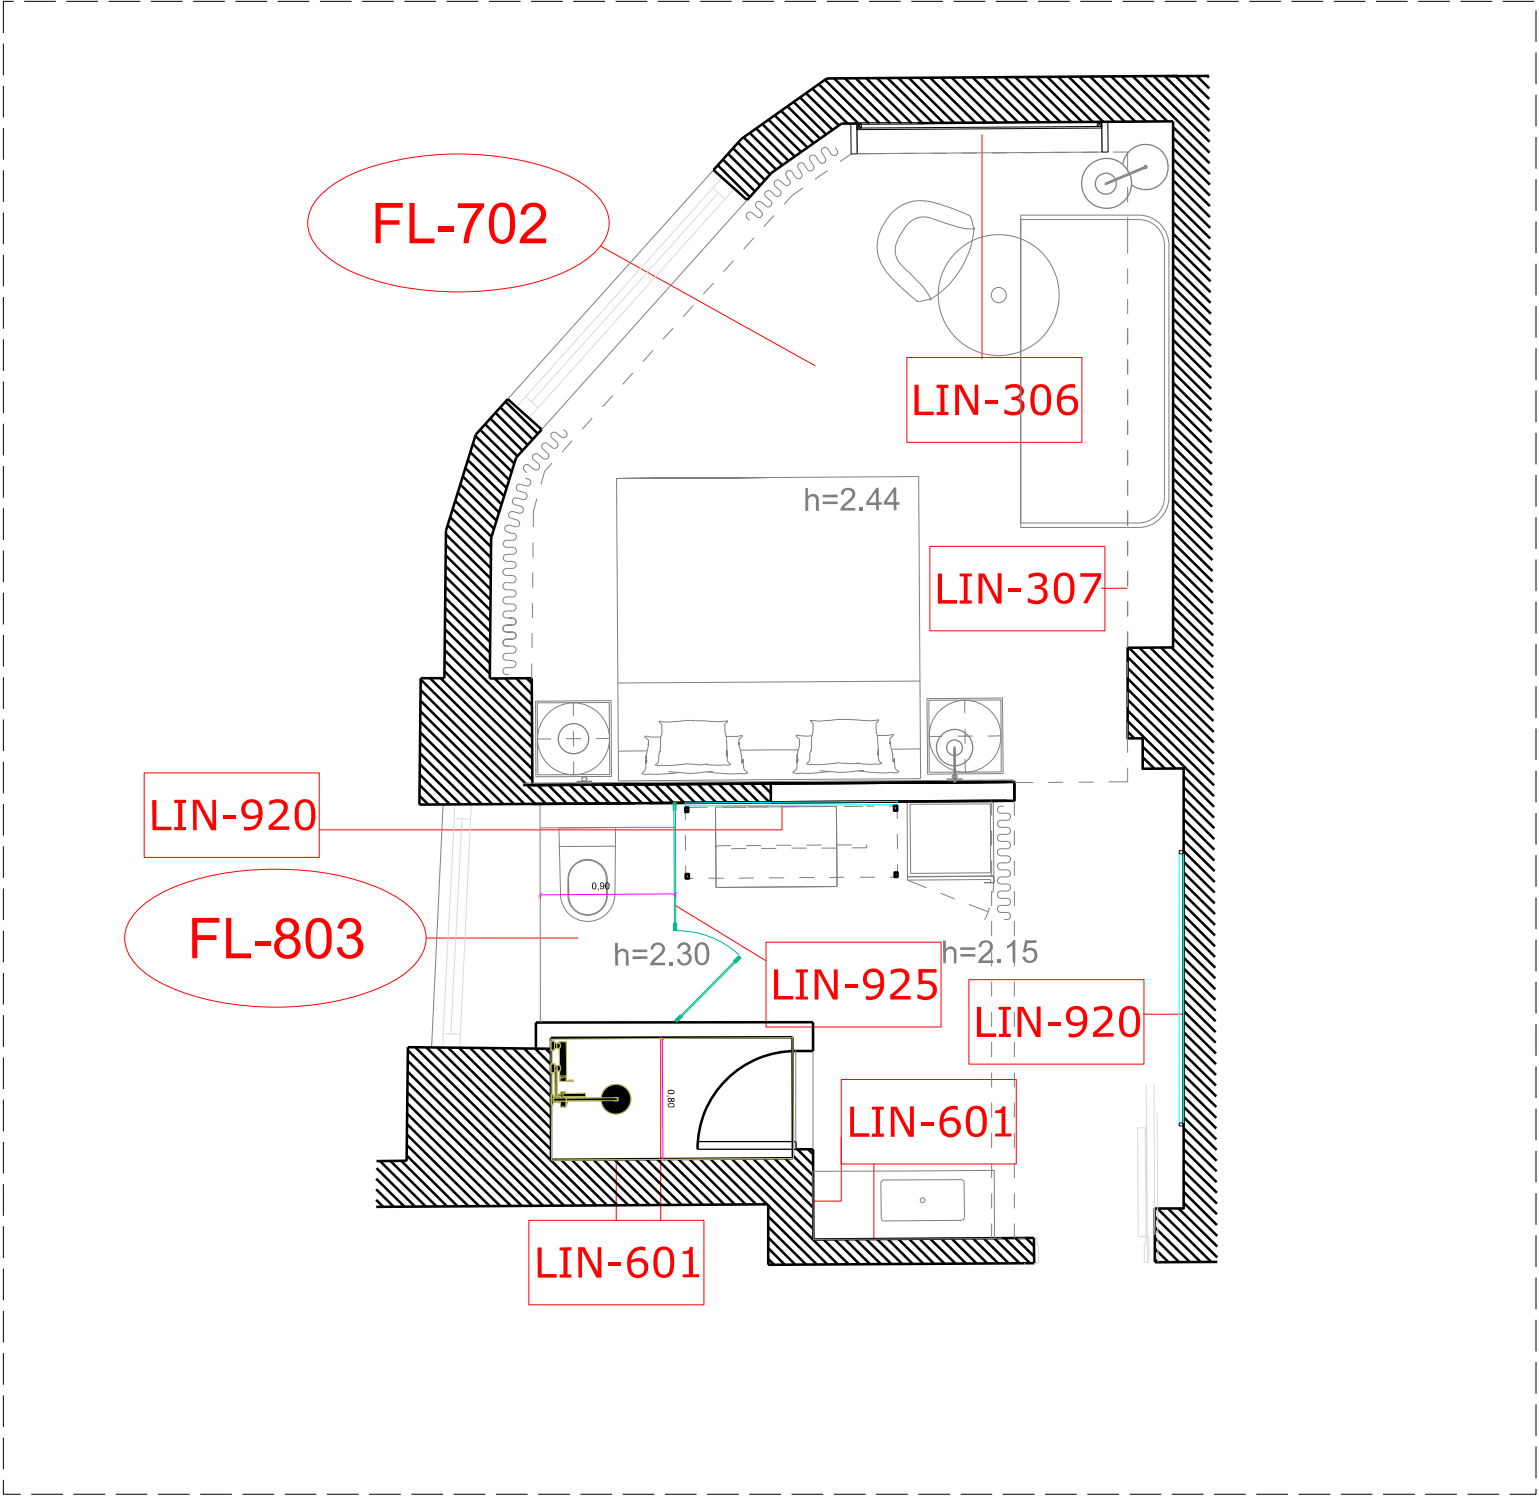


TYPE 2

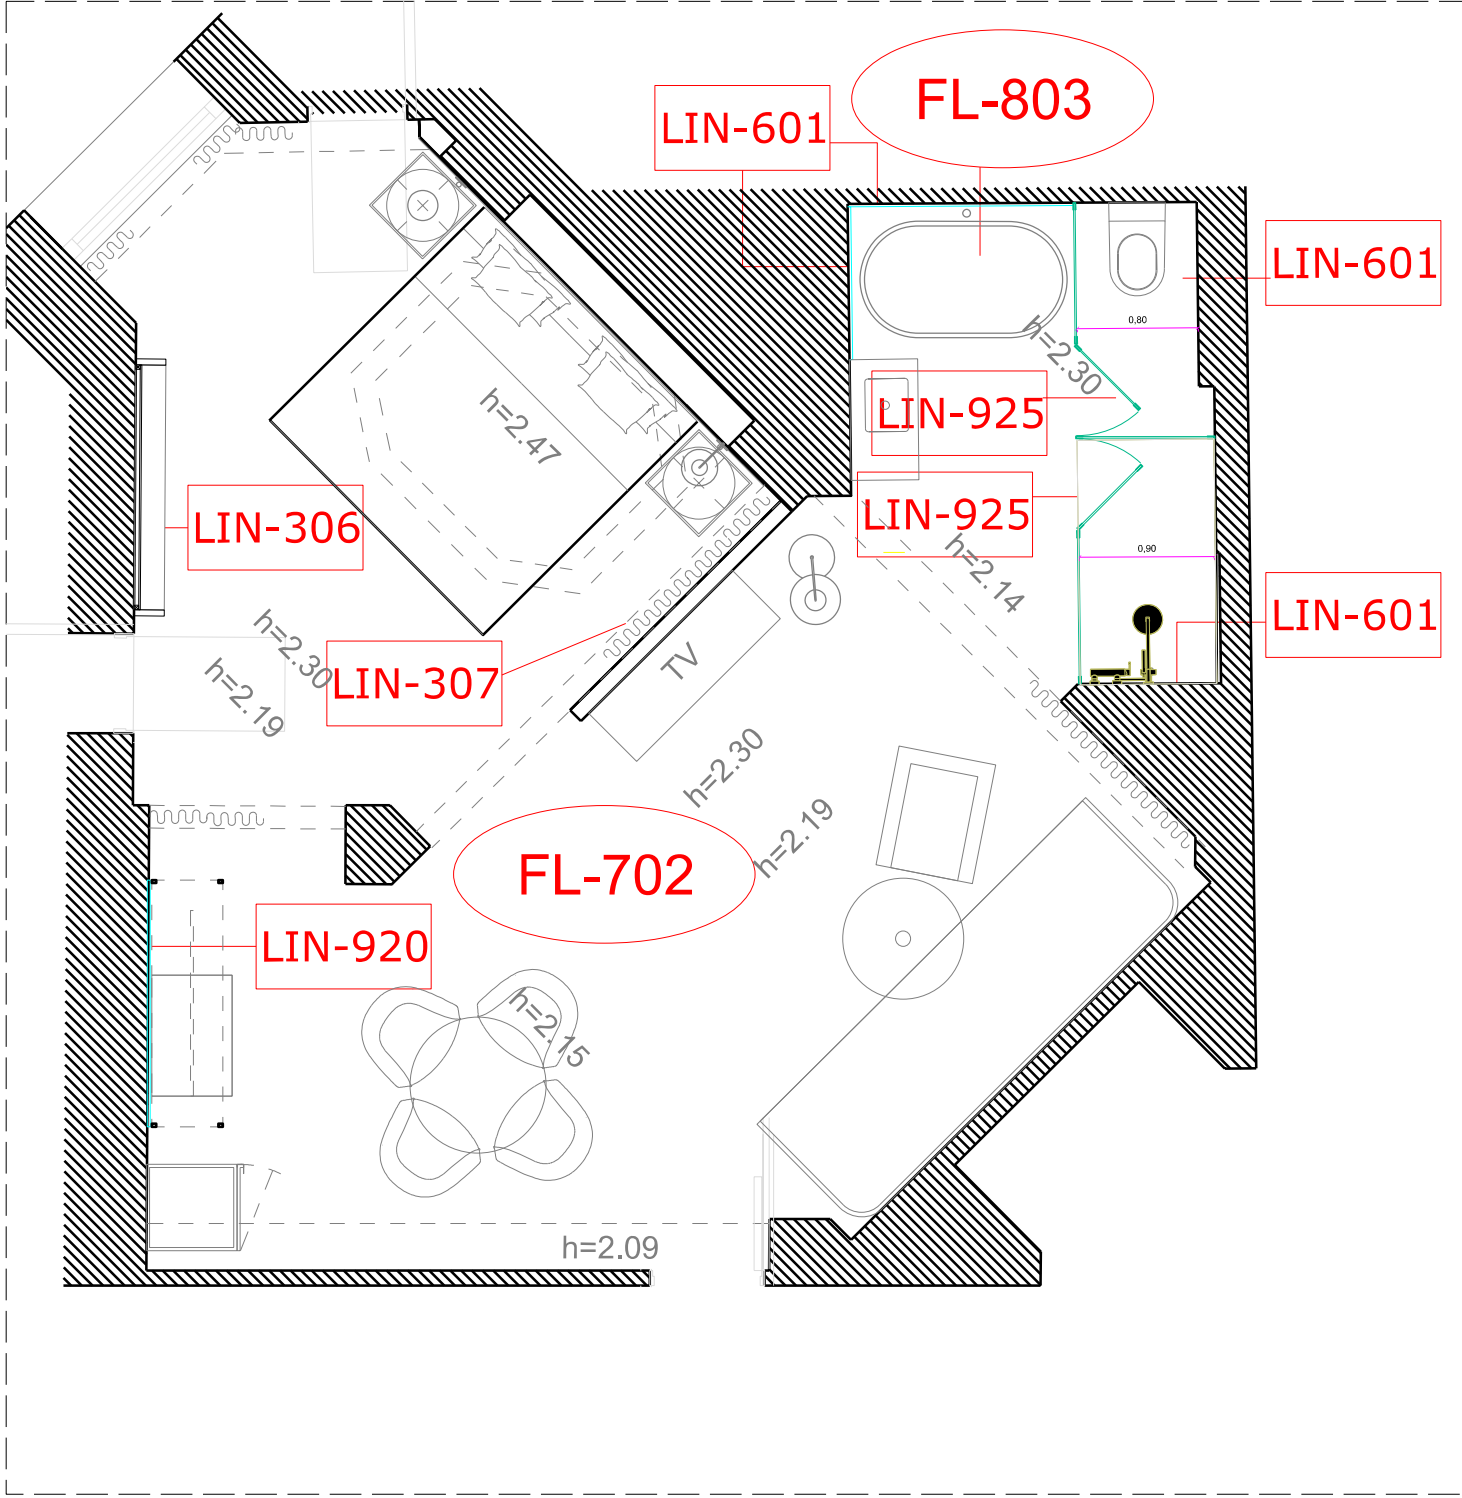


TYPE 3

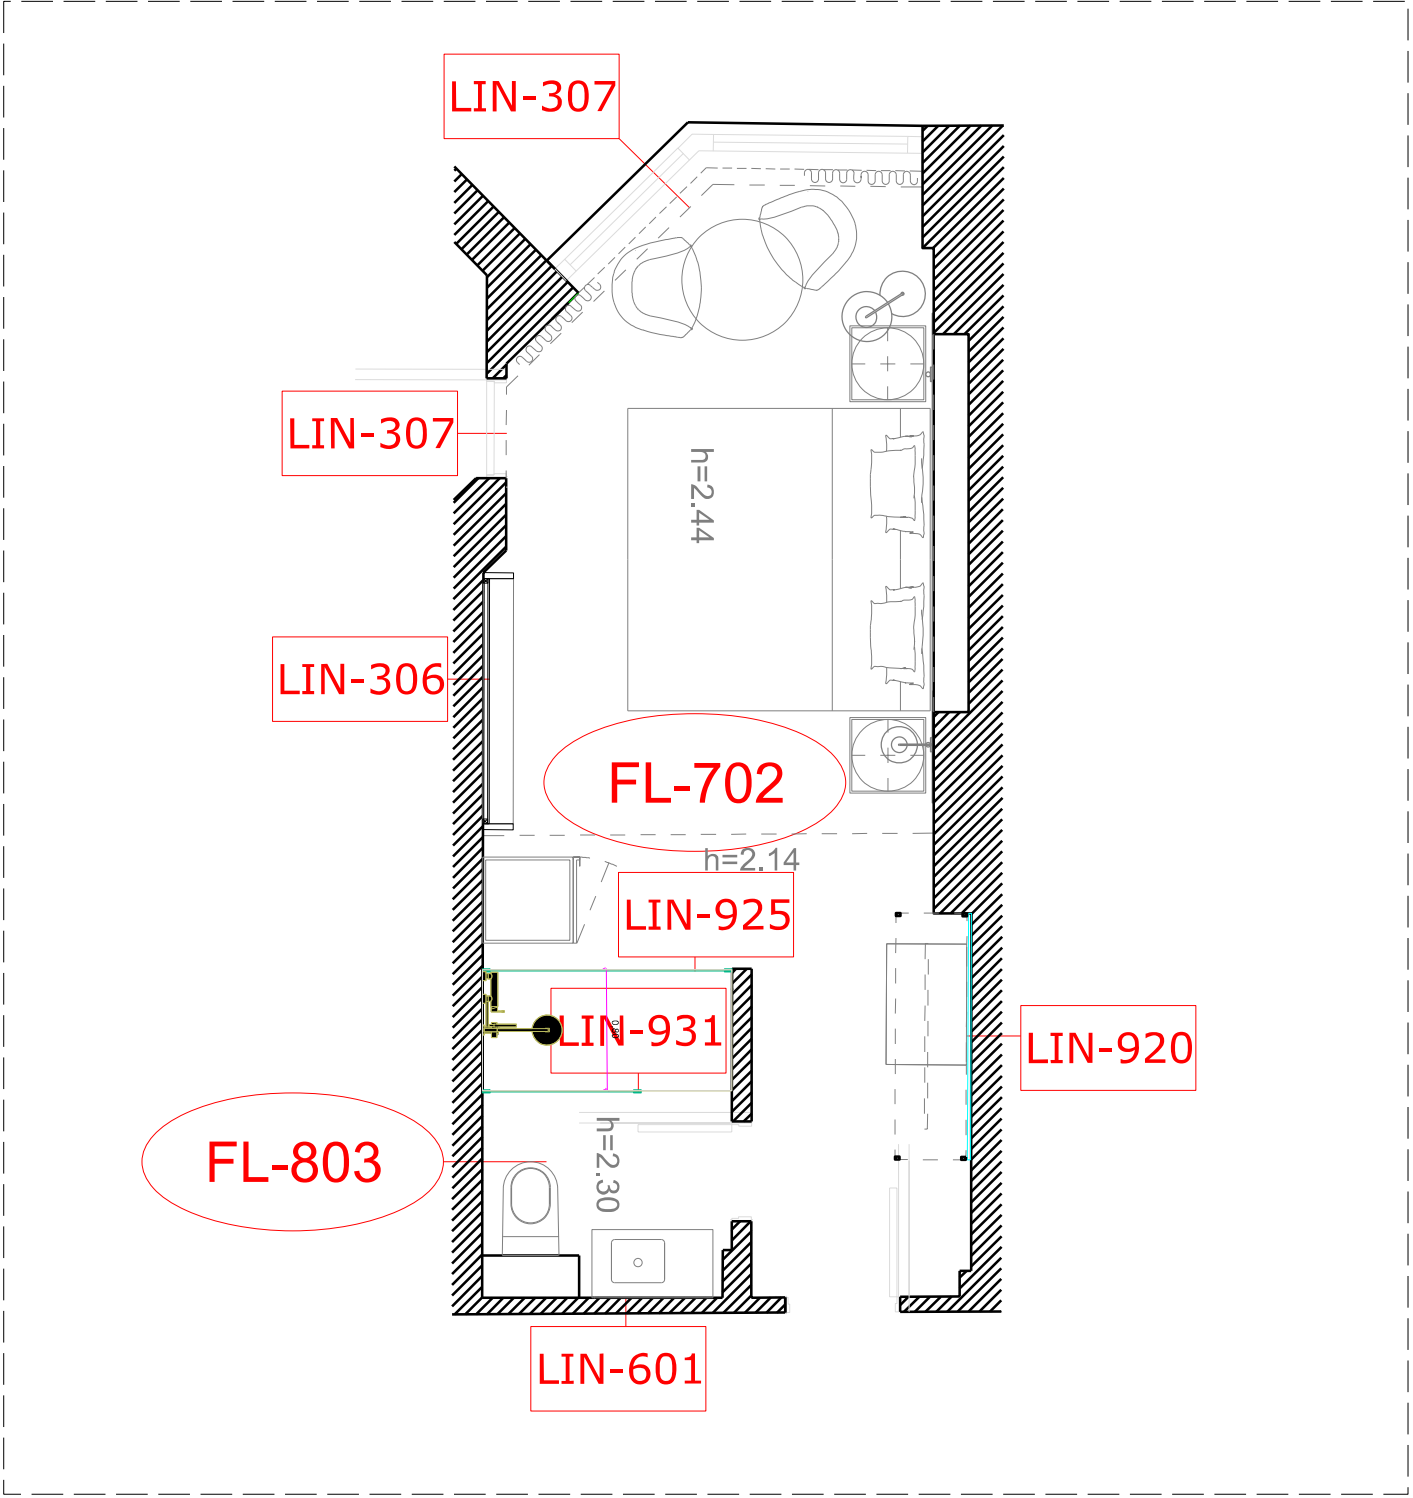


TYPE 4

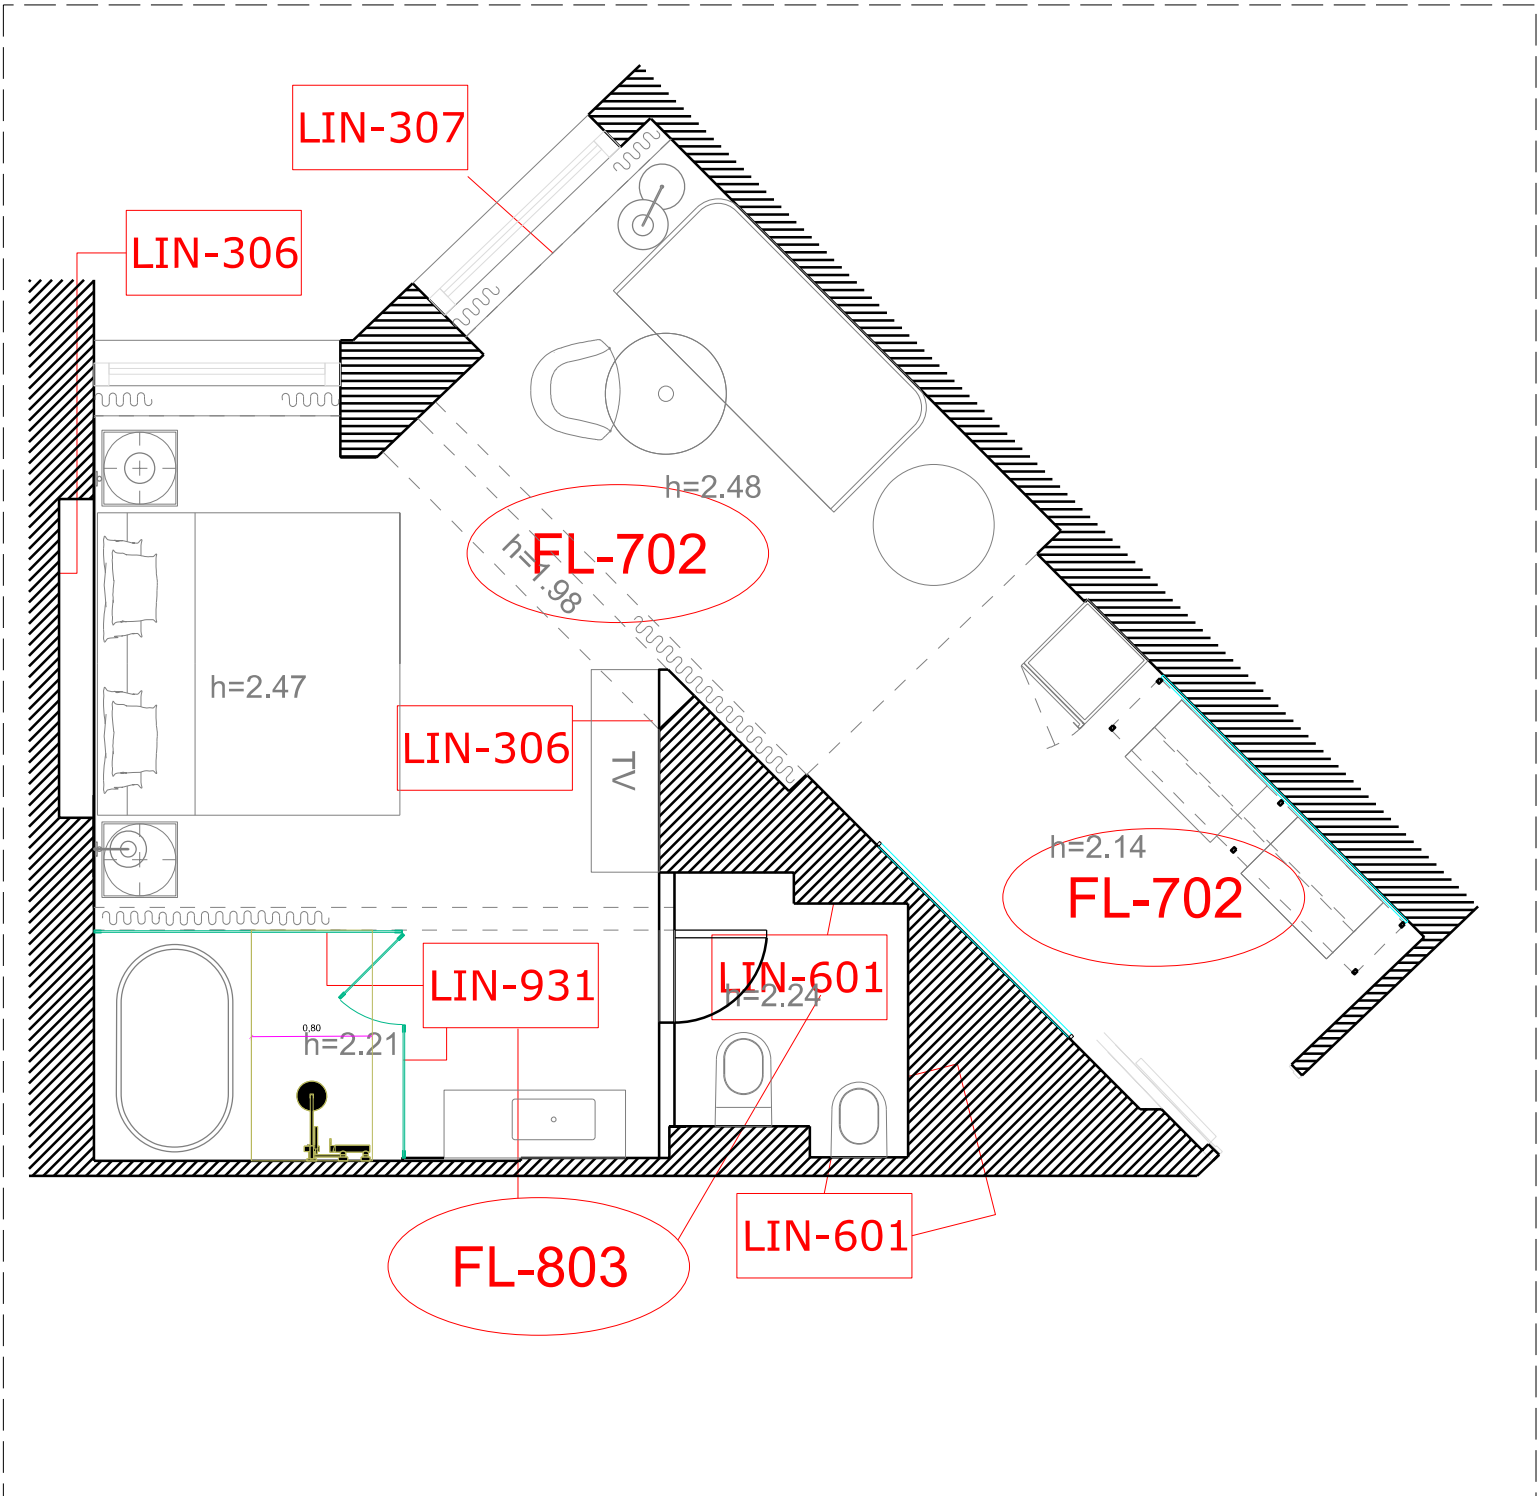

TYPE 5

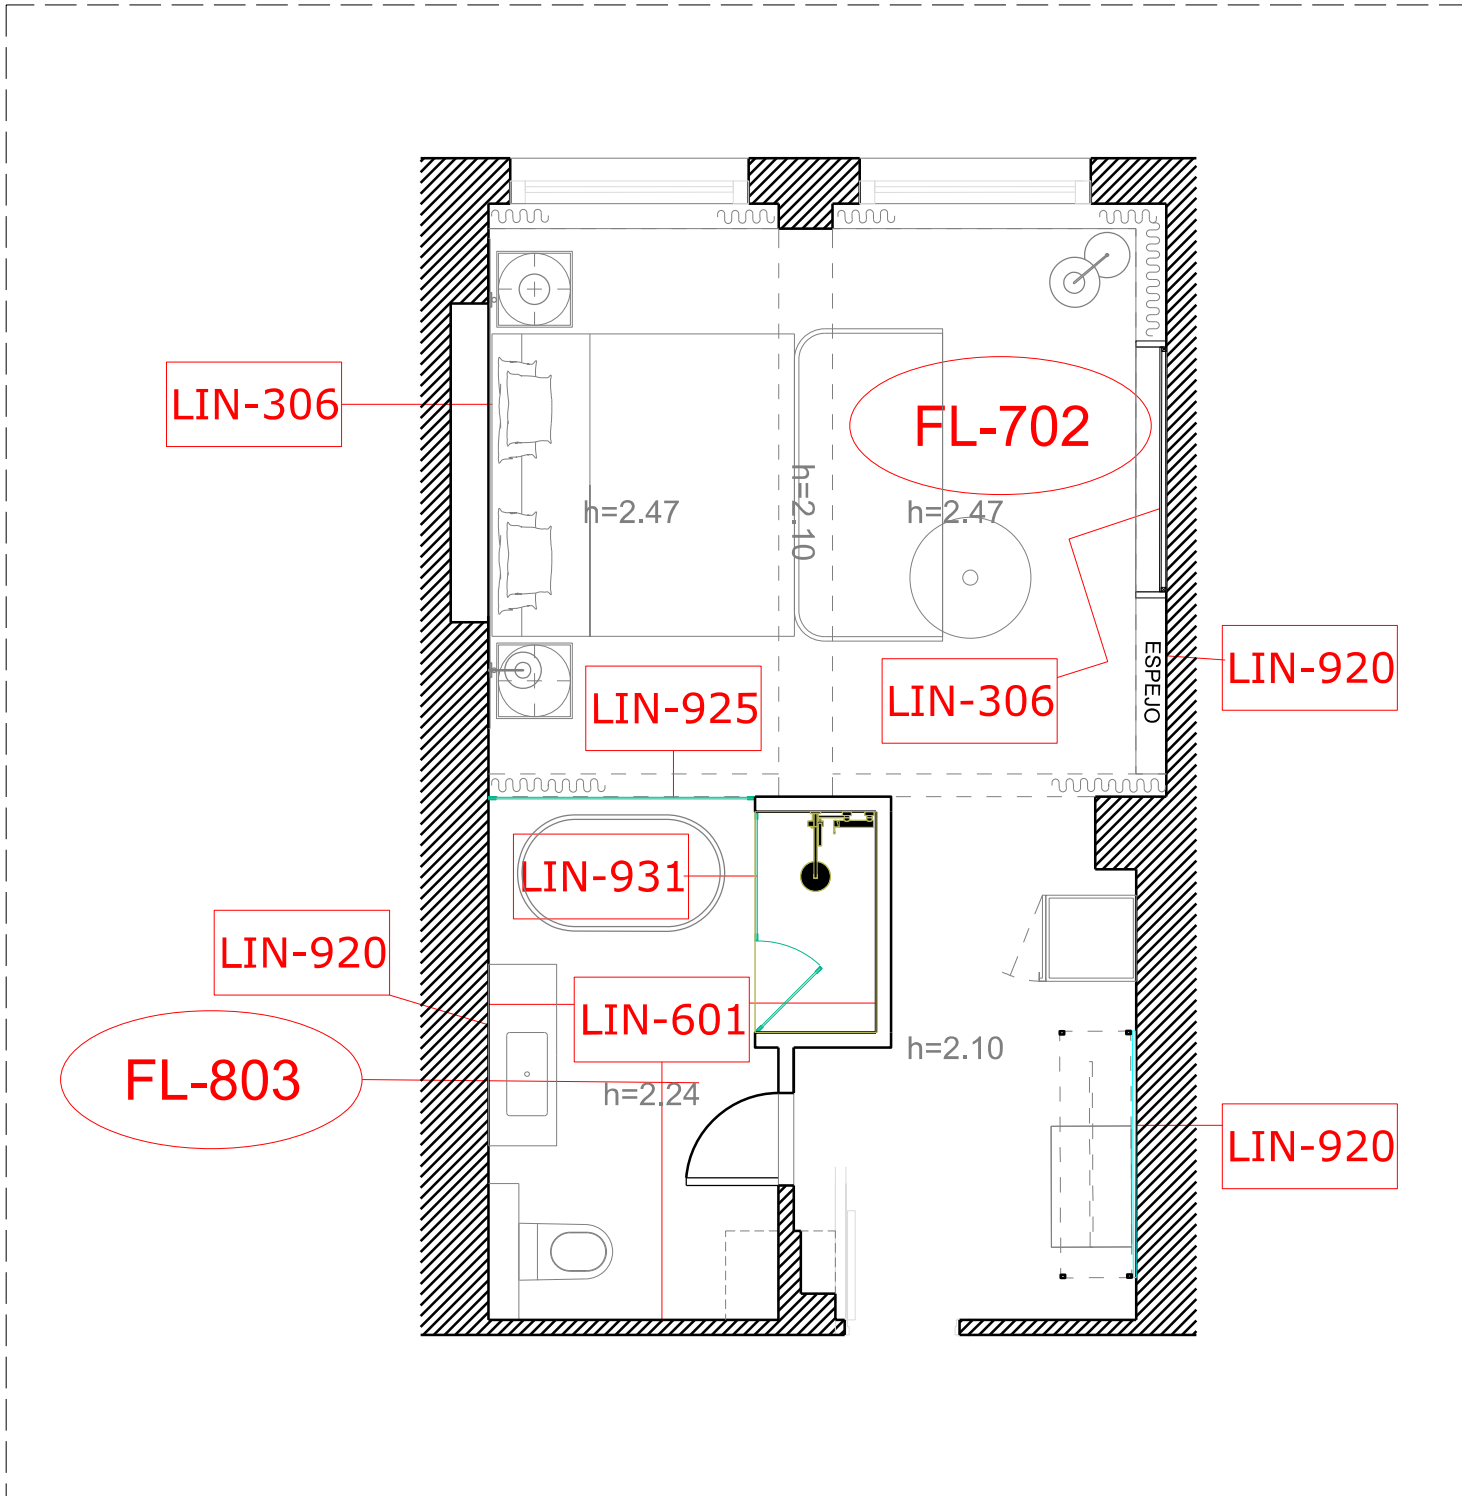


TYPE 6

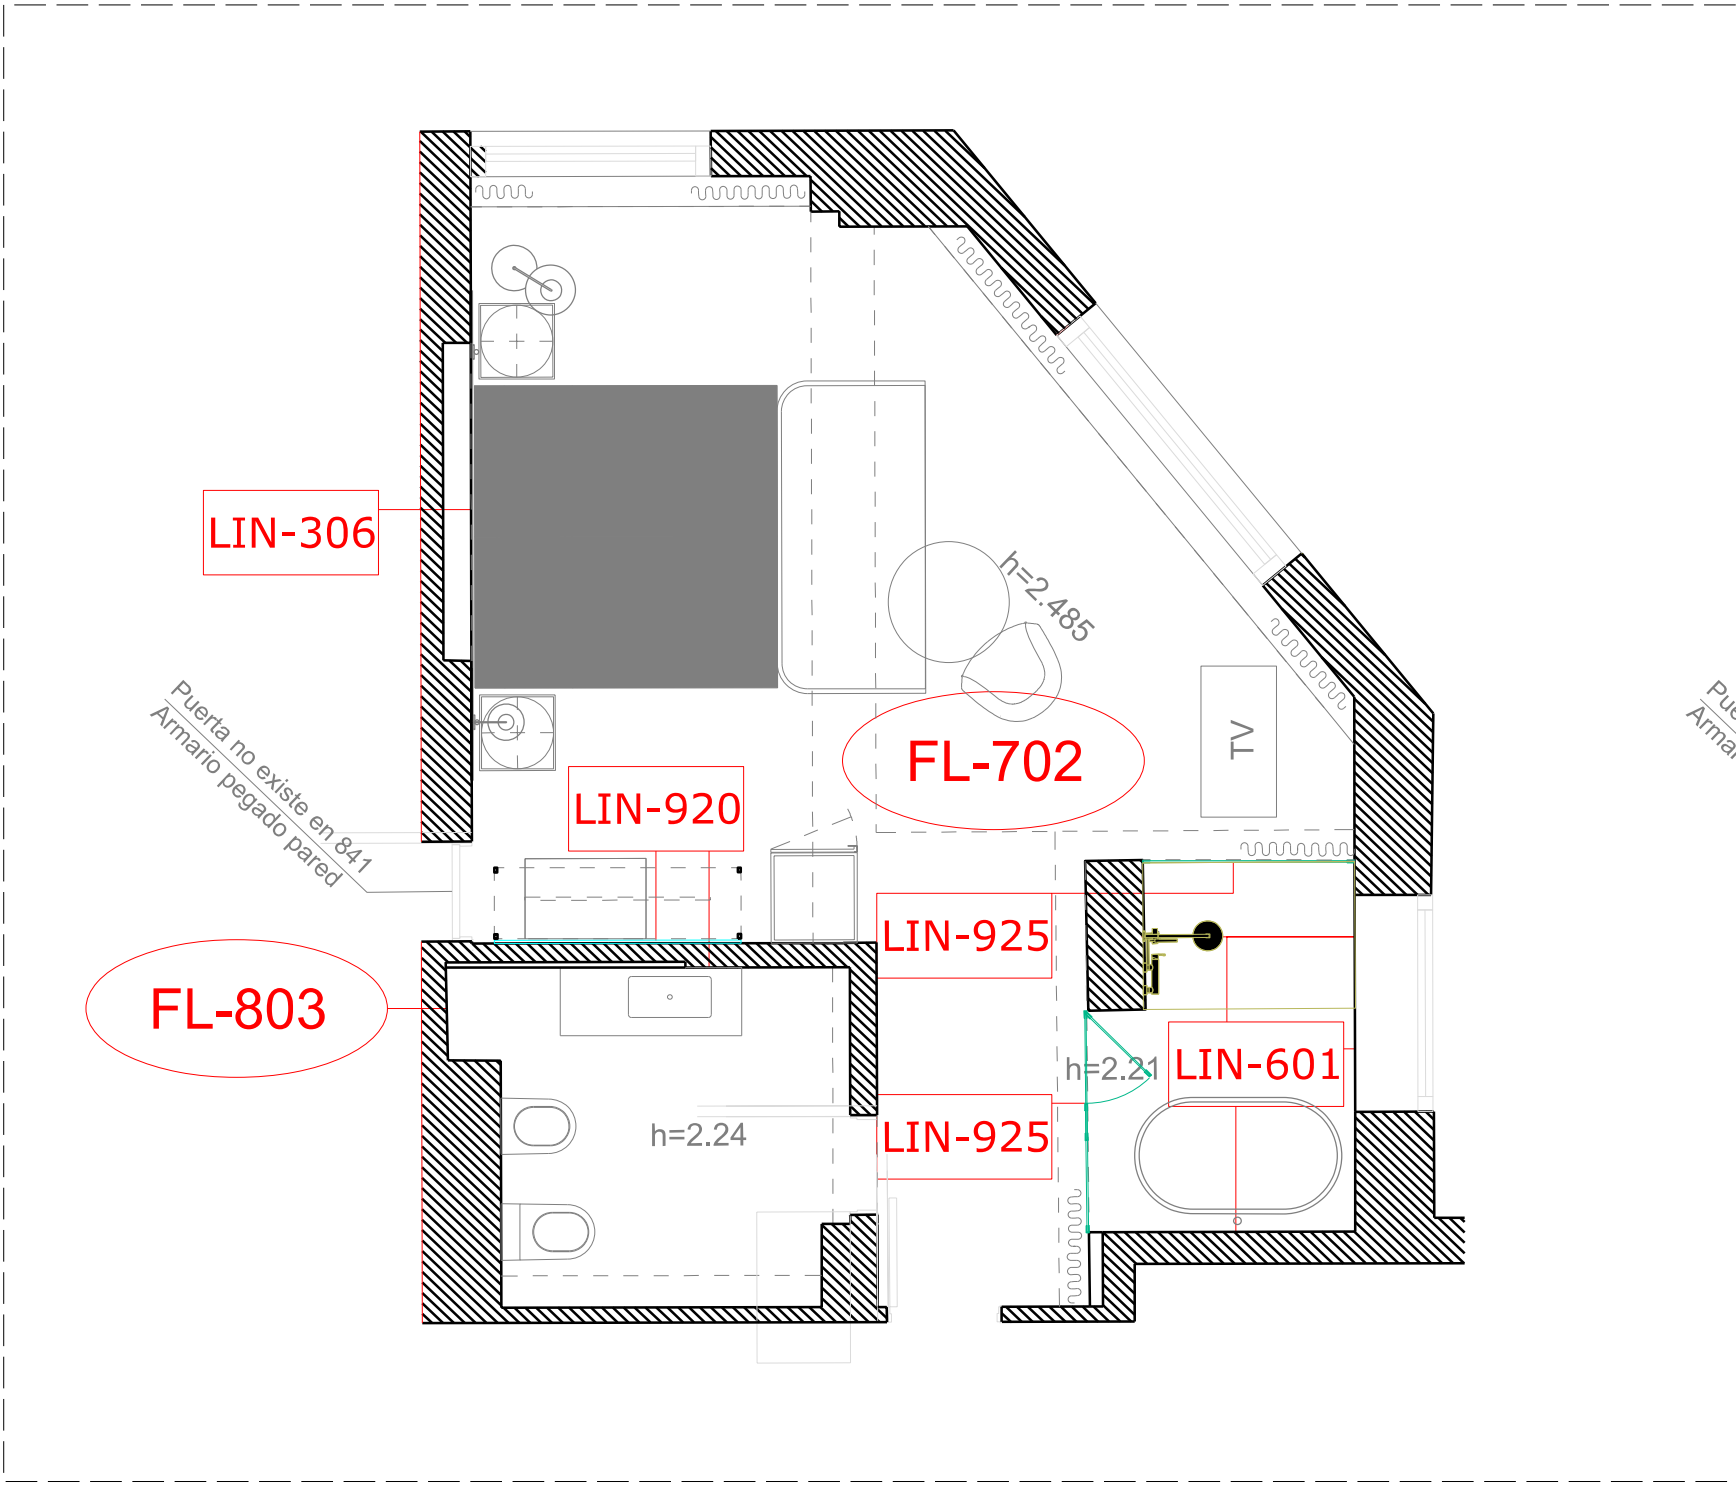


DO NOT SCALE FROM THIS DRAWING ALL DIMENSIONS ARE TO BE CHECKED ON SITE PRIOR TO BUILD. DIMENSIONAL DIFFERENCES TO BE CONFIRMED WITH THE ARCHITECT. THIS DRAWING IS TO BE READ IN CONJUNCTION WITH ALL CONSULTANTS INFORMATION. MACKAY AND PARTNERS LLP RETAIN THE COPYRIGHT OF ALL INFORMATION WITHIN THIS DRAWING.

- WALL FINISHES**
- PT-607: RAL 9010 PAINT/Black skirting
h=5cm wherever there is no wooden
backlit skirting or the wall is finished
in vertical wooden slats.
- PT-608: Paint Little Greene - Juniper
Ash
- LIN-306: MEISTER LINDURA HD300
Natural Pure American Walnut 8522 I
Matte Brush/Vertical Slats as per
Elevation
- LIN-307: MEISTER LINDURA HD300
Natural Pure American Walnut 8522 I
Matte Brush/ 1 Vertical Slat as a
Skirting
- LIN-601: CERAMICA ANTIGA Oxford
Series 5x50CM BISCUIT G280, Vertical,
Continuous Grey Joint (No
skirting)/ * Edge finish (Corner,
Change of Material): Rectangular
Black Matte Profile
- LIN-920: Silver Mirror
- LIN-925: Frosted Security Glass with
floor to ceiling net motif, black matte
profile
- LIN-931: Floor to ceiling glass with
Black matte Profile
- FLOOR FINISHES**
- FL-702: MEISTER LINDURA HD300
American Pure Walnut 8522 Matte
Brush
- FL-803: FLOORING LEVANTINA TECHLAM
BASIC COLLECTION NEUSX-X100CM (See
details in Plan)

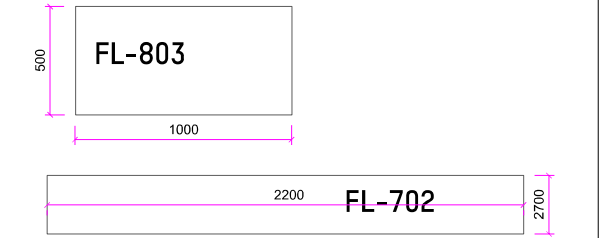

- NOTES:**
- *Bathroom Taps to be finished in
Black Matte
- *All Mechanisms going over a wall
with RAL 9010 Finish to have Ivory
Finish
- *All Mechanisms going over wood or
tile to have Graphite finish
- PT-607 AS BASE COLOR IN ALL ROOM
WALLS, OTHER MATERIALS AS PER
DETAILS

DRAFT

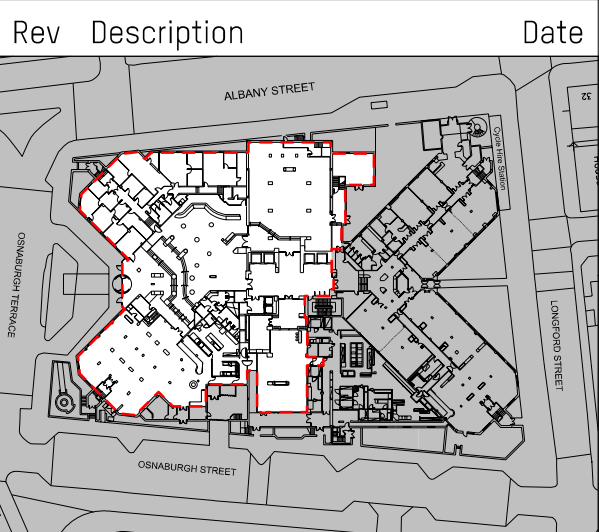

Key Plan
Drawing Status
Issued only for purpose indicated

PLANNING

Mackay
Partners

ARCHITECTS & DESIGNERS
50 Farringdon Road
London EC1M 3JL Tel +44 (0)207 608 1177
e mail: contact@mackayandpartners.co.uk

Job Title
White House Hotel

Drawing Title
PROPOSAL
ROOM TYPES 1-6
ROOM PLANS I

Scale @ A1	1:50	Scale @ A3	1:100	Drawn by	JS
Date	04/04/2019	Checked by	KM		
Drawing No.	612.17 PL_0600_810	Rev.	-		