




TYPE 1

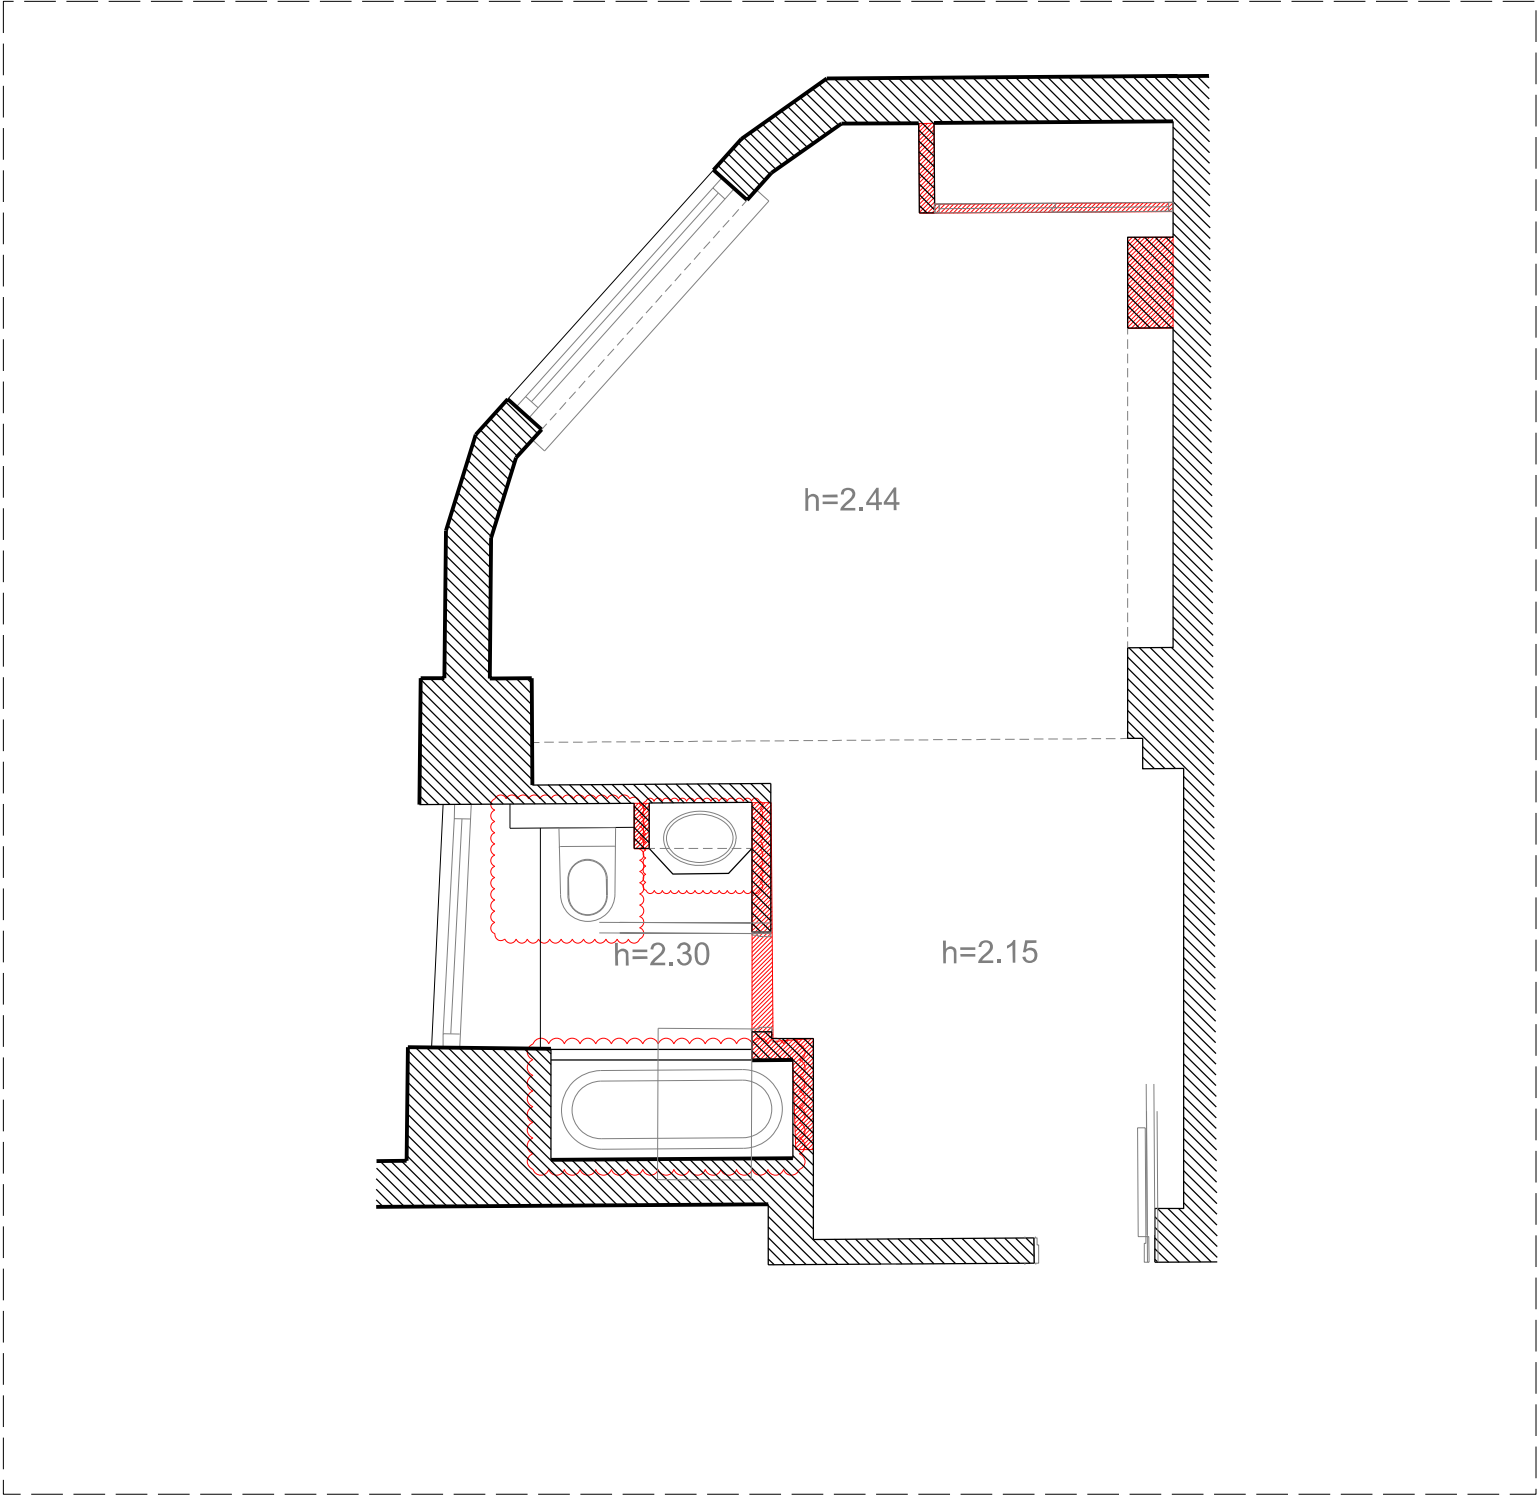


TYPE 2

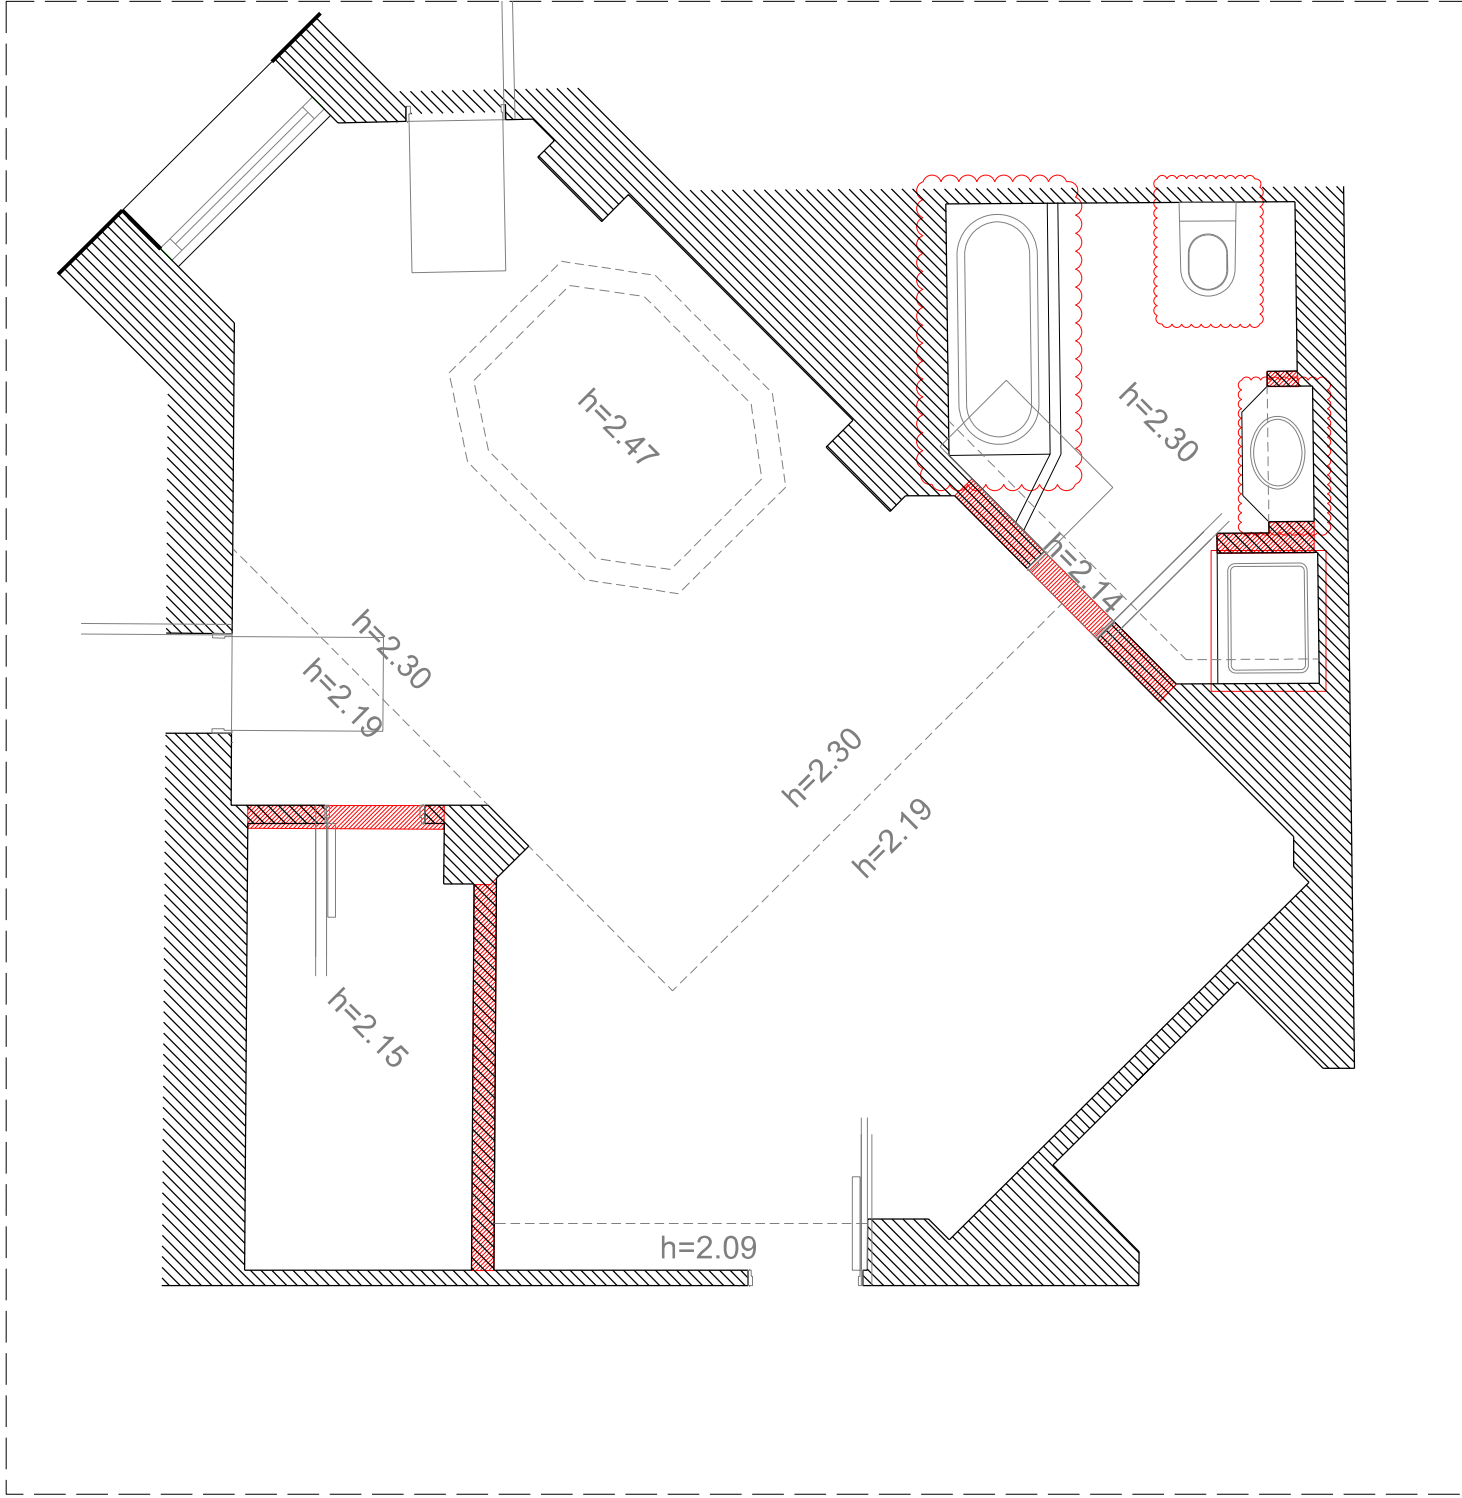


TYPE 3

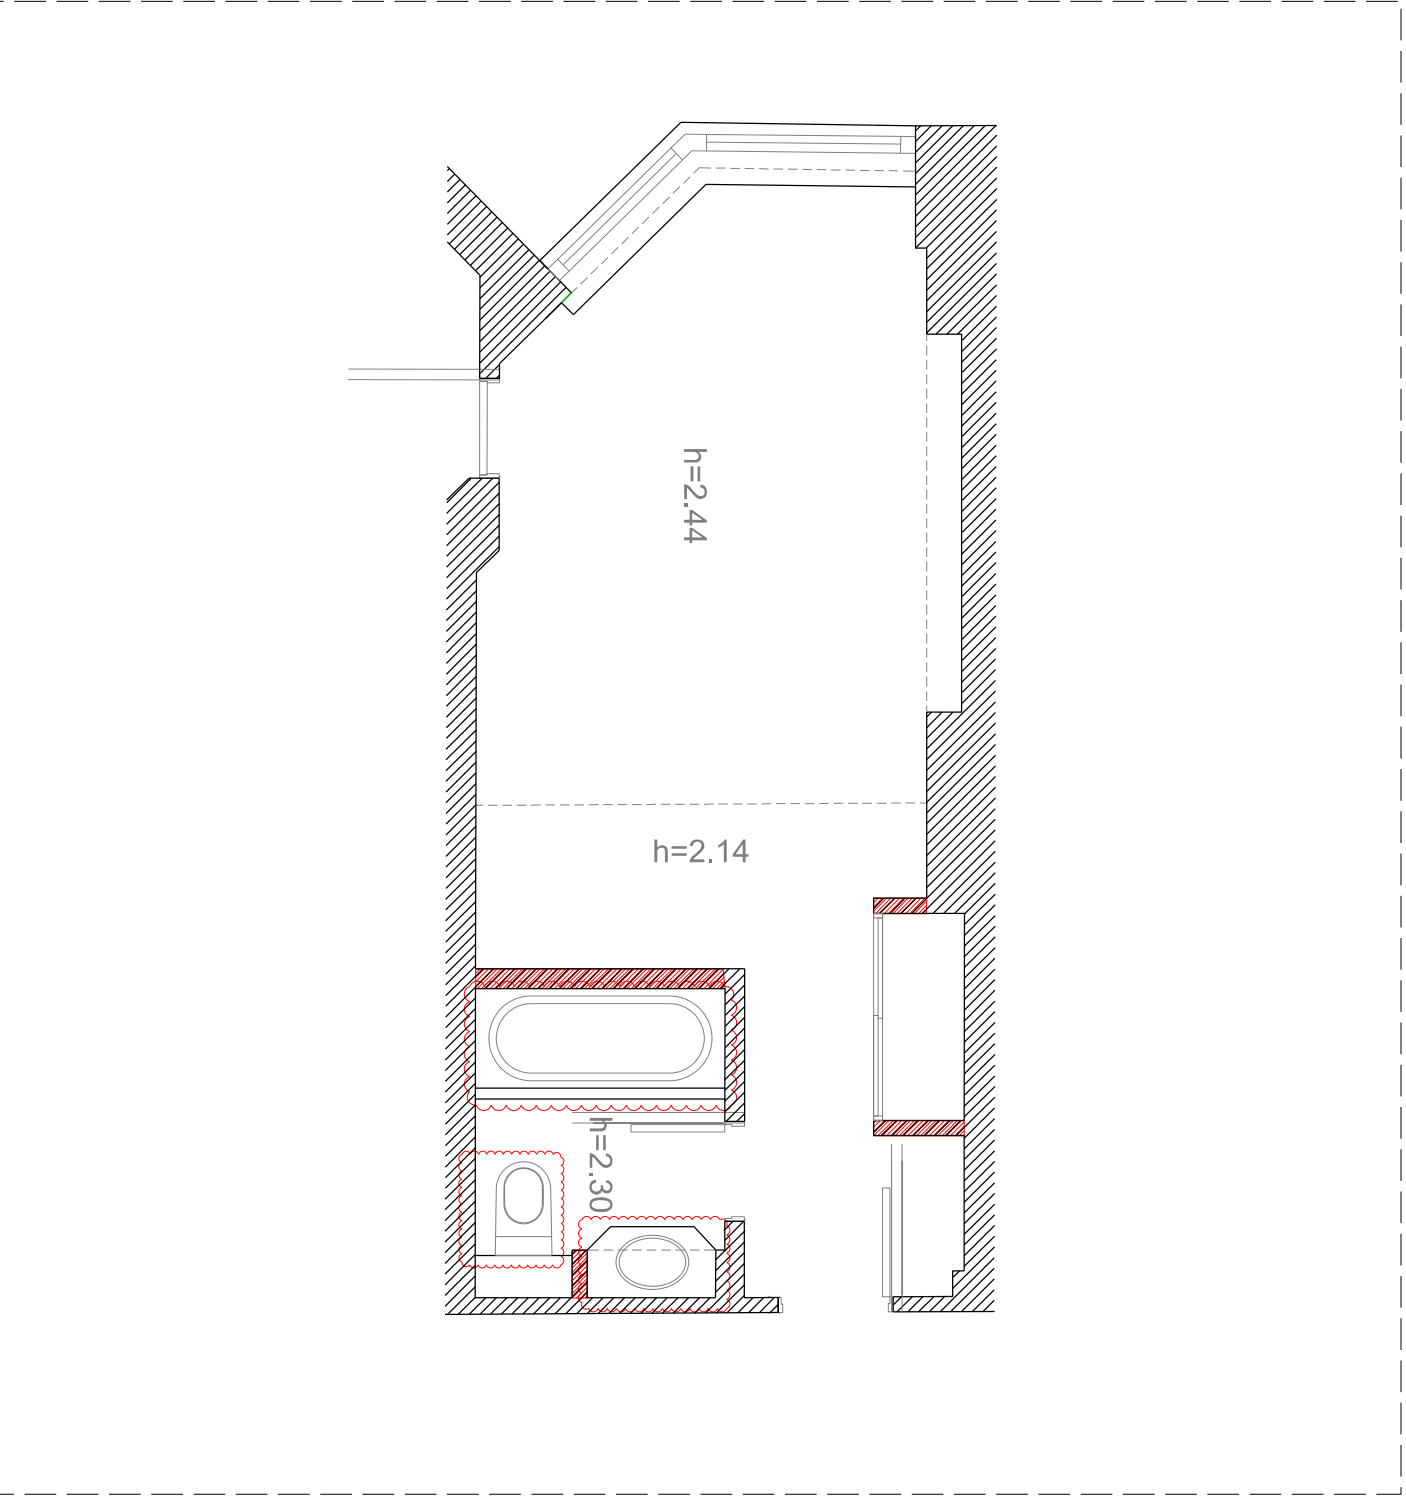


TYPE 4

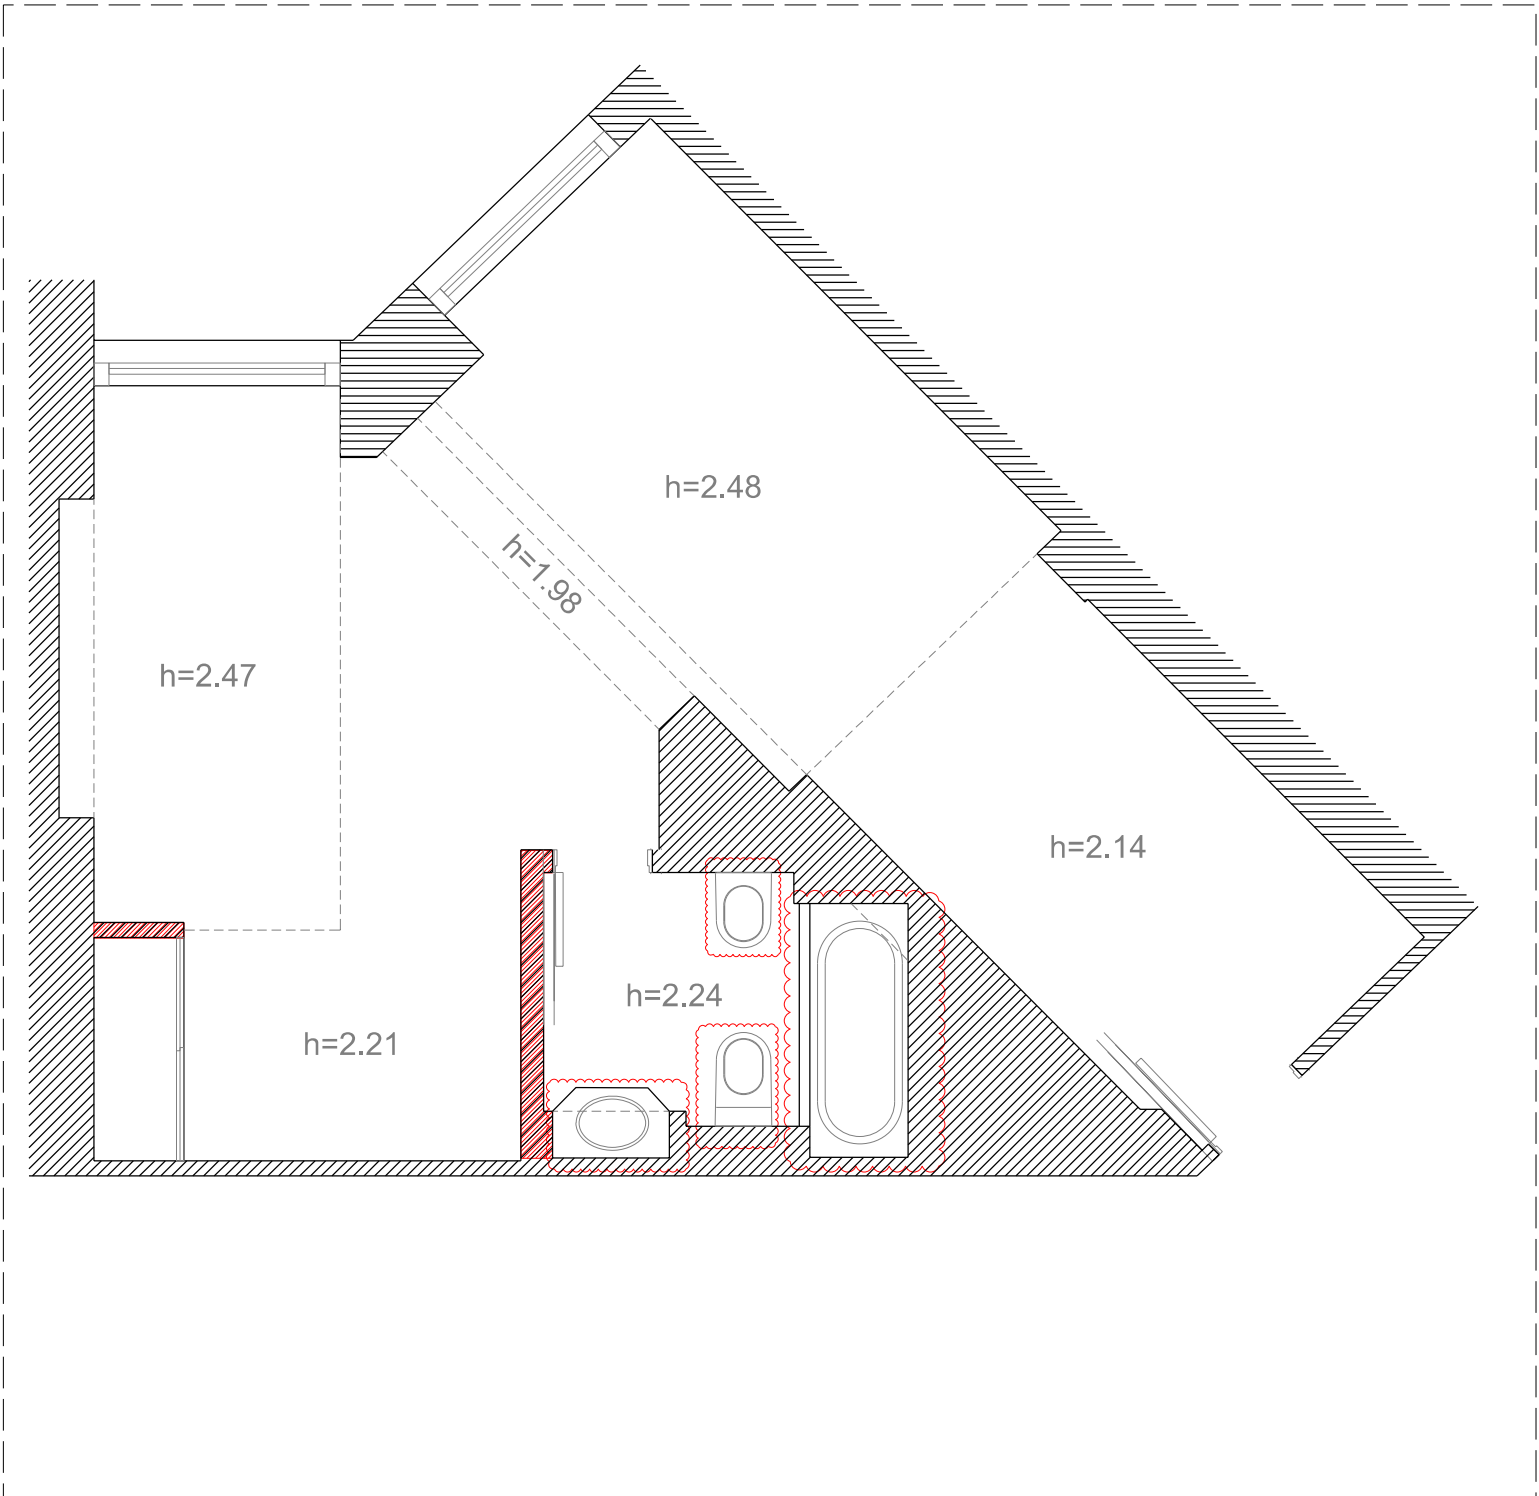

TYPE 5

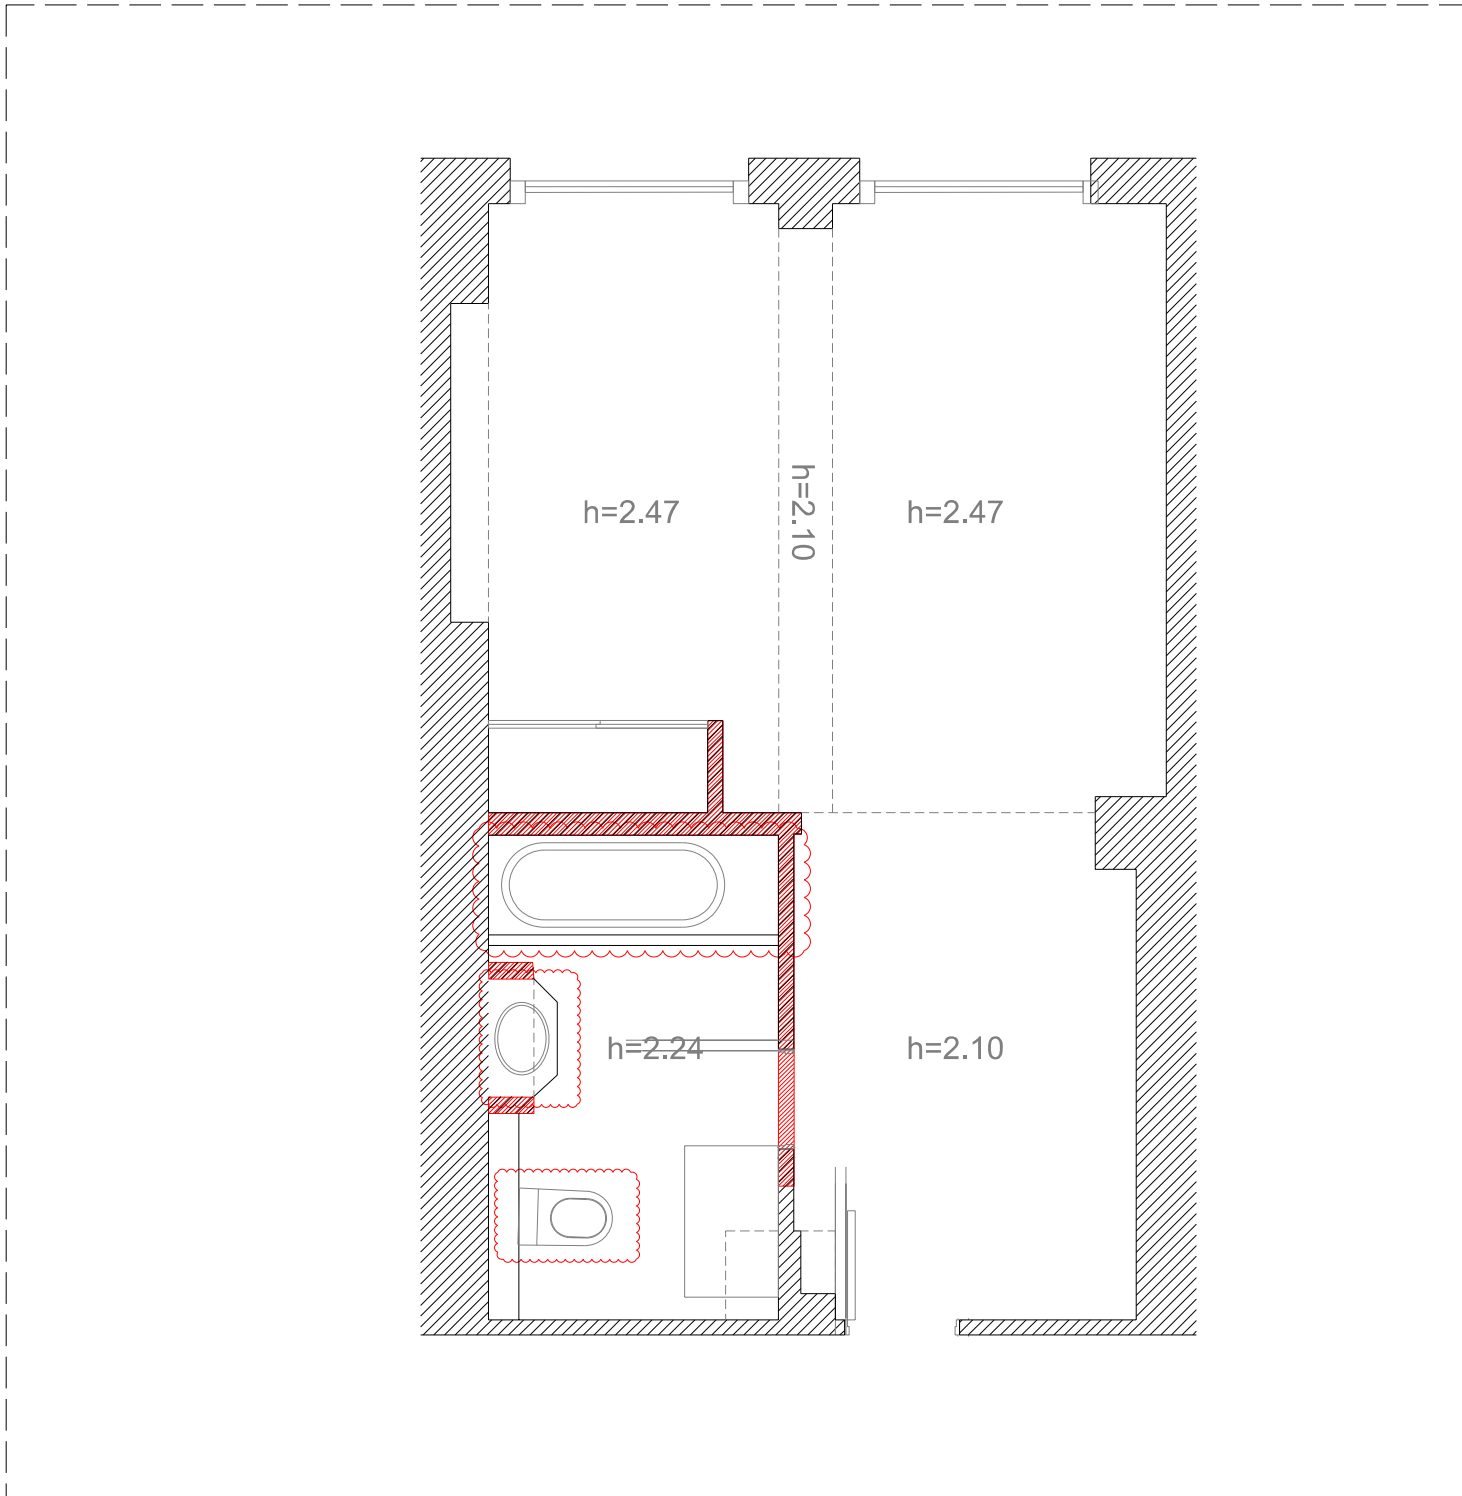


TYPE 6

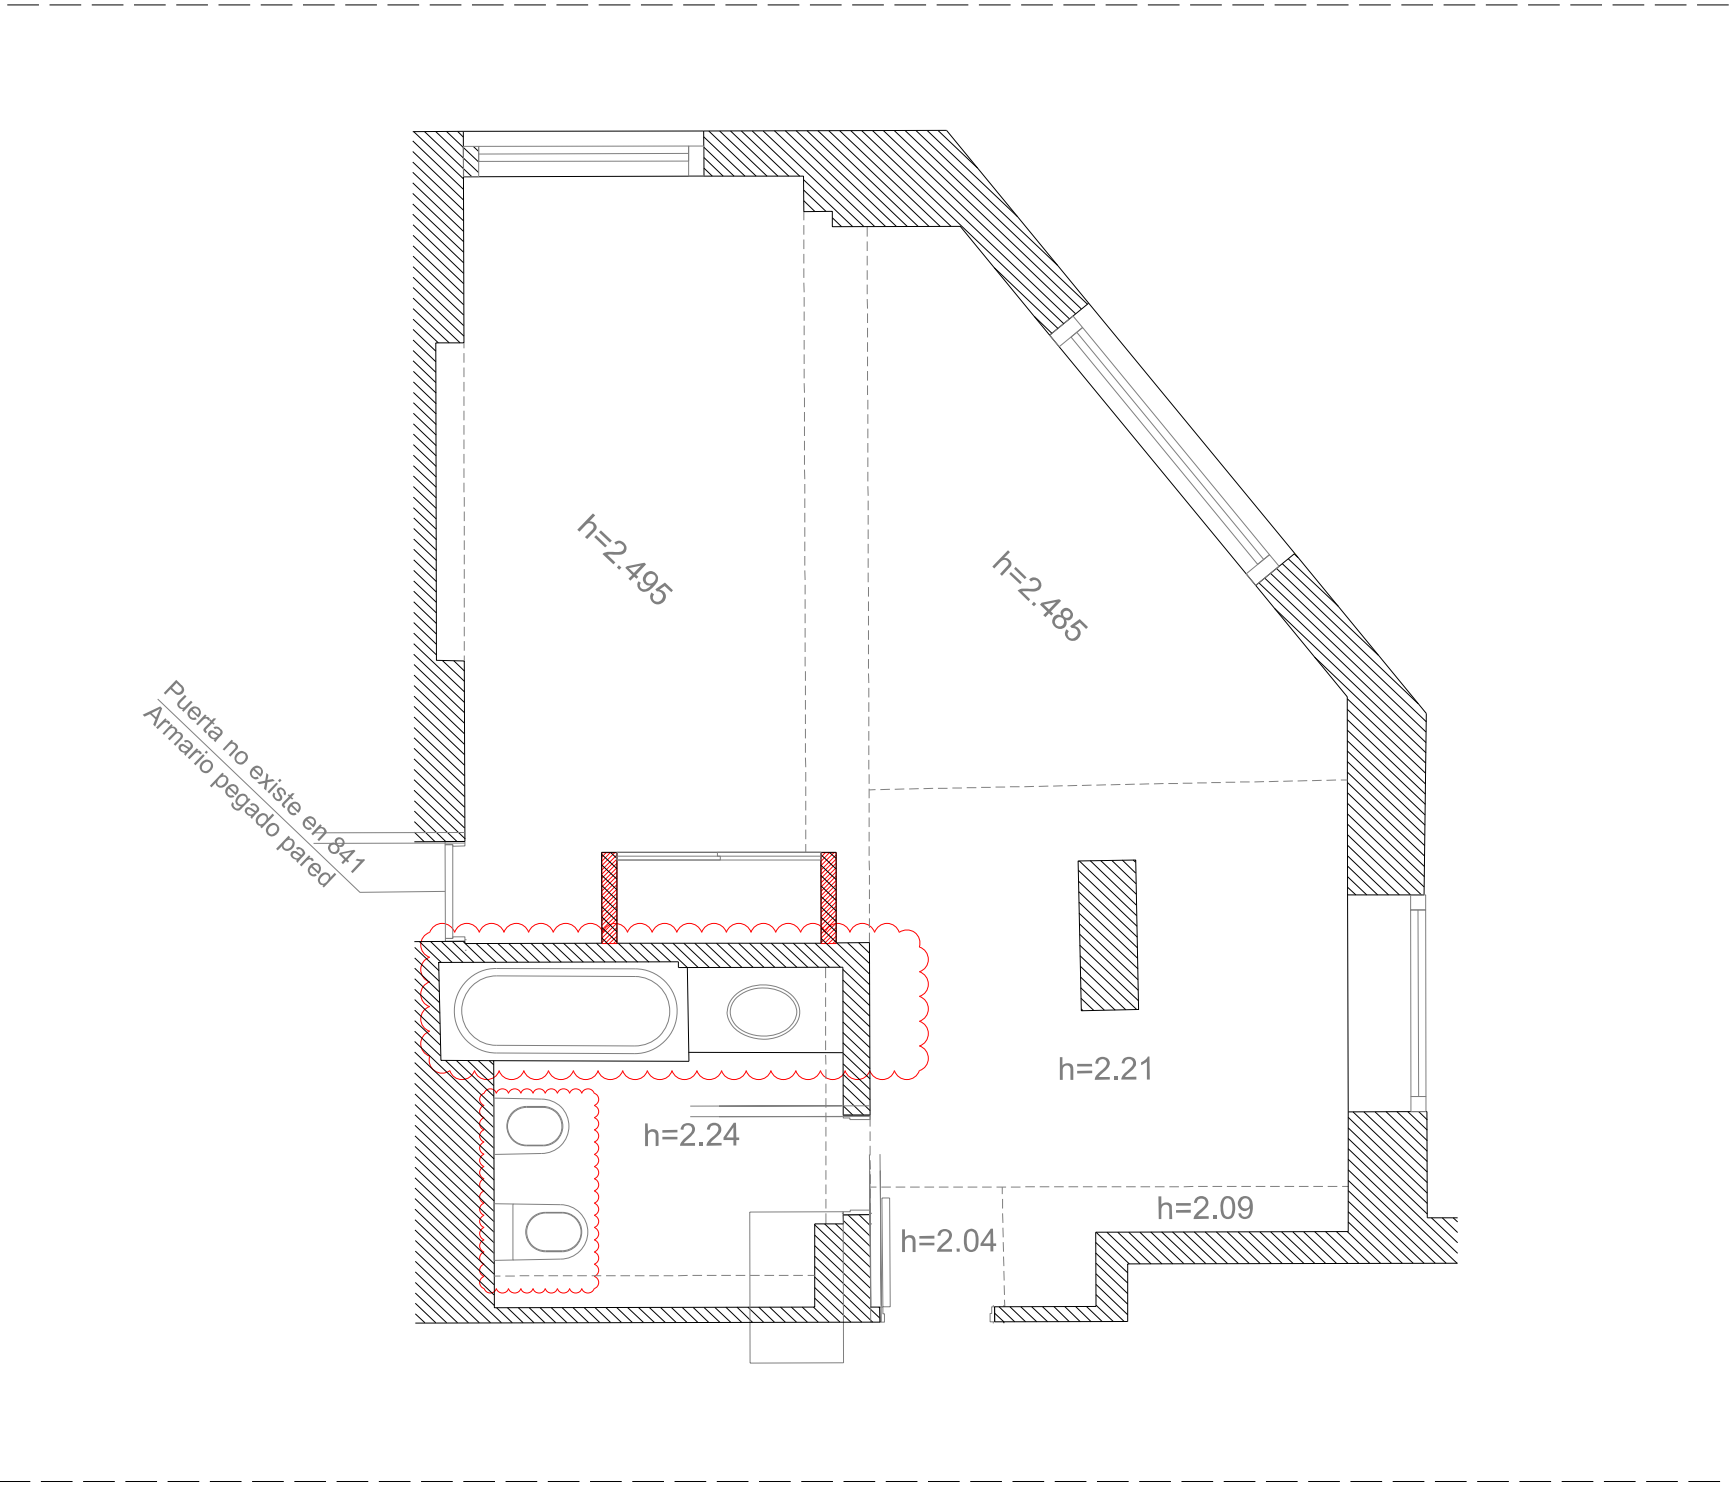

DO NOT SCALE FROM THIS DRAWING ALL DIMENSIONS ARE TO BE CHECKED ON SITE PRIOR TO BUILD. DIMENSIONAL DIFFERENCES TO BE CONFIRMED WITH THE ARCHITECT. THIS DRAWING IS TO BE READ IN CONJUNCTION WITH ALL CONSULTANTS INFORMATION. MACKAY AND PARTNERS LLP RETAIN THE COPYRIGHT OF ALL INFORMATION WITHIN THIS DRAWING.

- WALL FINISHES**
- PT-607: RAL 9010 PAINT/Black skirting
h=5cm wherever there is no wooden backlit skirting or the wall is finished in vertical wooden slats.
- PT-608: Paint Little Greene - Juniper Ash
- LIN-306: MEISTER LINDURA HD300 Natural Pure American Walnut 8522 I Matte Brush/Vertical Slats as per Elevation
- LIN-307: MEISTER LINDURA HD300 Natural Pure American Walnut 8522 I Matte Brush/ 1 Vertical Slat as a Skirting
- LIN-601: CERAMICA ANTIGA Oxford Series 5x50CM BISCUIT G280, Vertical, Continuous Grey Joint (No skirting)/ * Edge finish (Corner, Change of Material): Rectangular Black Matte Profile
- LIN-920: Silver Mirror
- LIN-925: Frosted Security Glass with floor to ceiling net motif, black matte profile
- LIN-931: Floor to ceiling glass with Black matte Profile

- FLOOR FINISHES**
- FL-702: MEISTER LINDURA HD300 American Pure Walnut 8522 Matte Brush
- FL-803: FLOORING LEVANTINA TECHLAM BASIC COLLECTION NEUSX-X100CM (See details in Plan)

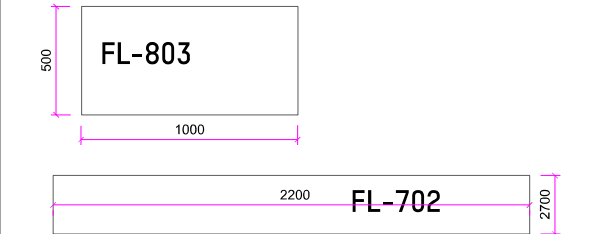


- NOTES:**
- *Bathroom Taps to be finished in Black Matte
 - *All Mechanisms going over a wall with RAL 9010 Finish to have Ivory Finish
 - *All Mechanisms going over wood or tile to have Graphite finish

PT-607 AS BASE COLOR IN ALL ROOM WALLS, OTHER MATERIALS AS PER DETAILS

- TO BE DEMOLISHED
- TO BE REMOVED

DRAFT

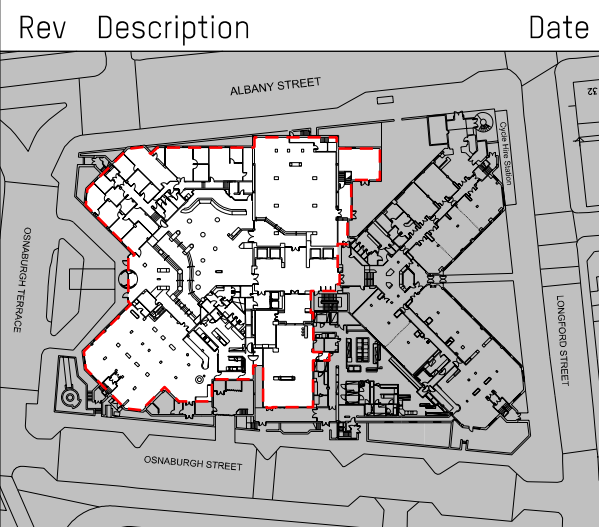

Key Plan
Drawing Status
Issued only for purpose indicated

PLANNING

Mackay
Partners

ARCHITECTS & DESIGNERS
50 Farringdon Road
London EC1M 3JU tel +44 (0)207 608 1177
e mail: contact@mackayandpartners.co.uk

Job Title
White House Hotel

Drawing Title
EXISTING
ROOM TYPES 1-6
ROOM PLANS I

| | | | | | |
|-------------|--------------------|------------|-------|----------|----|
| Scale @ A1 | 1:50 | Scale @ A3 | 1:100 | Drawn by | JS |
| Date | 04/04/2019 | Checked by | KM | | |
| Drawing No. | 612.17_EX_0600_810 | Rev. | - | | |