

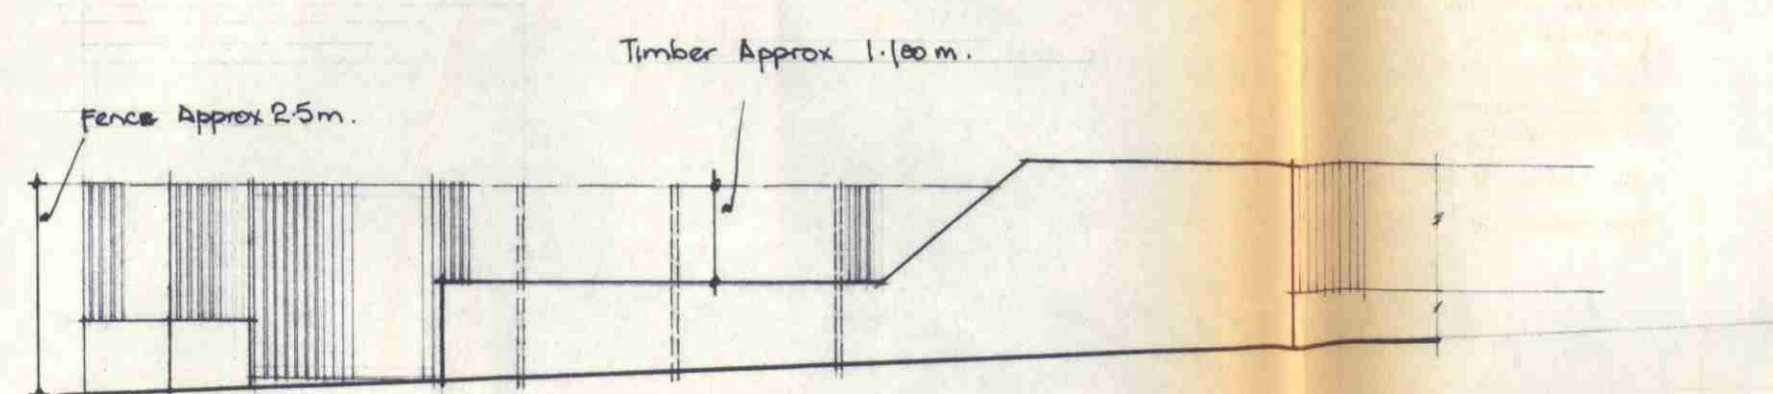


[illegible]


ELEVATION B 1.100

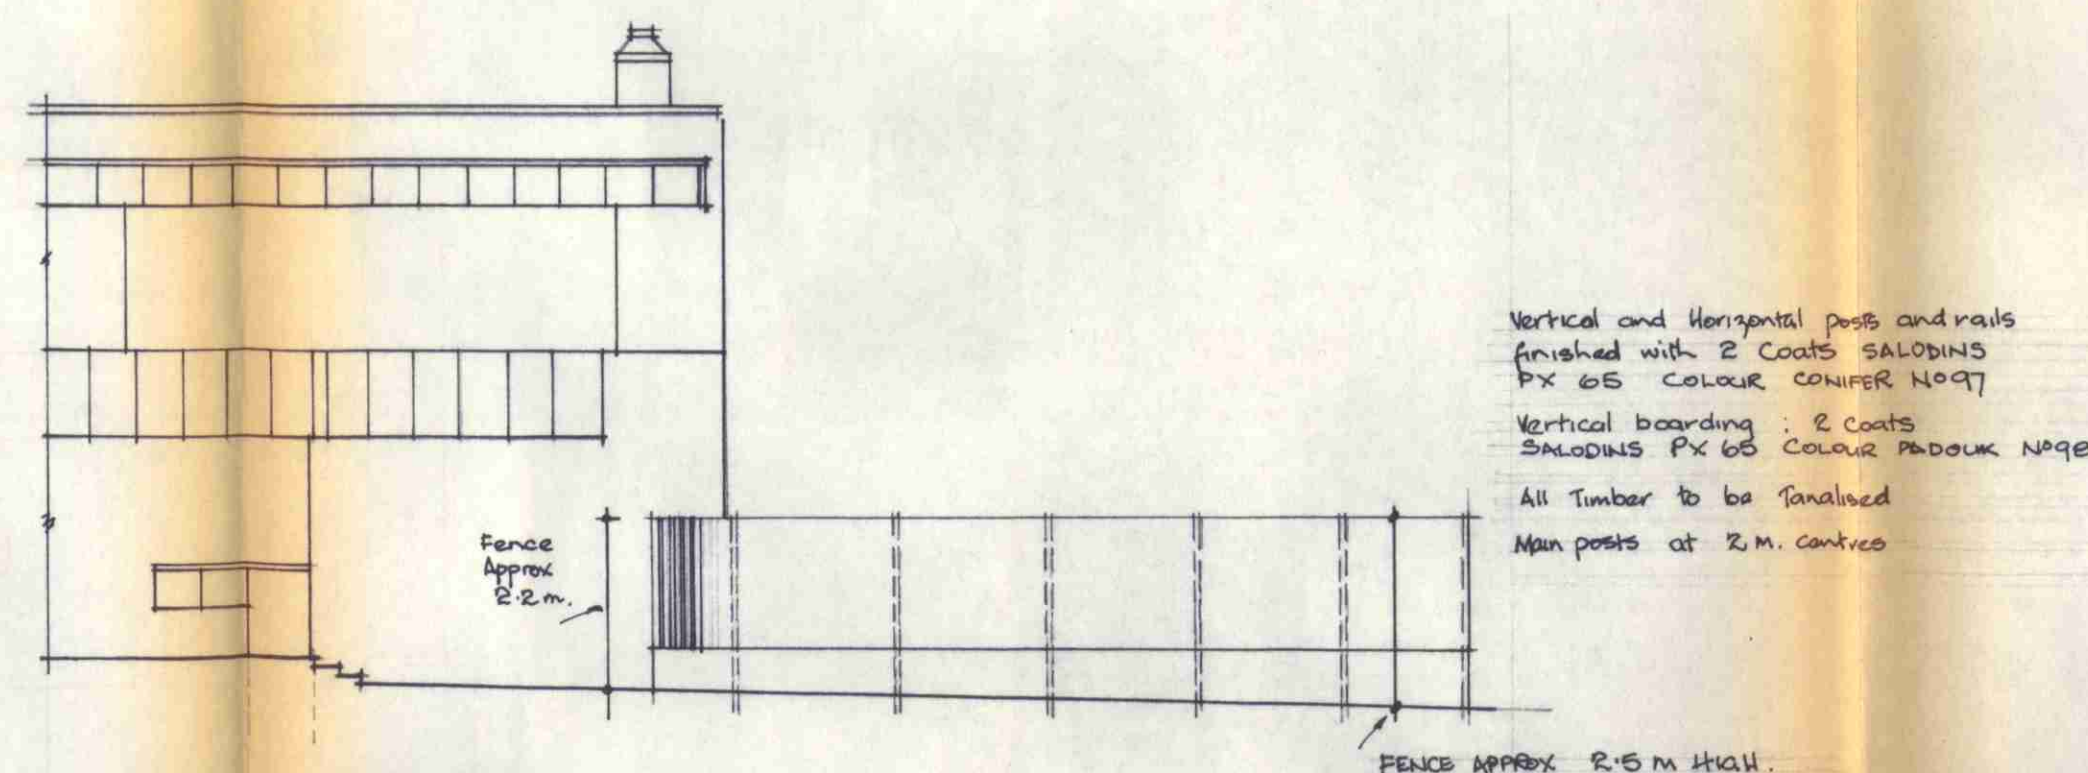

ELEVATION Δ 1.100

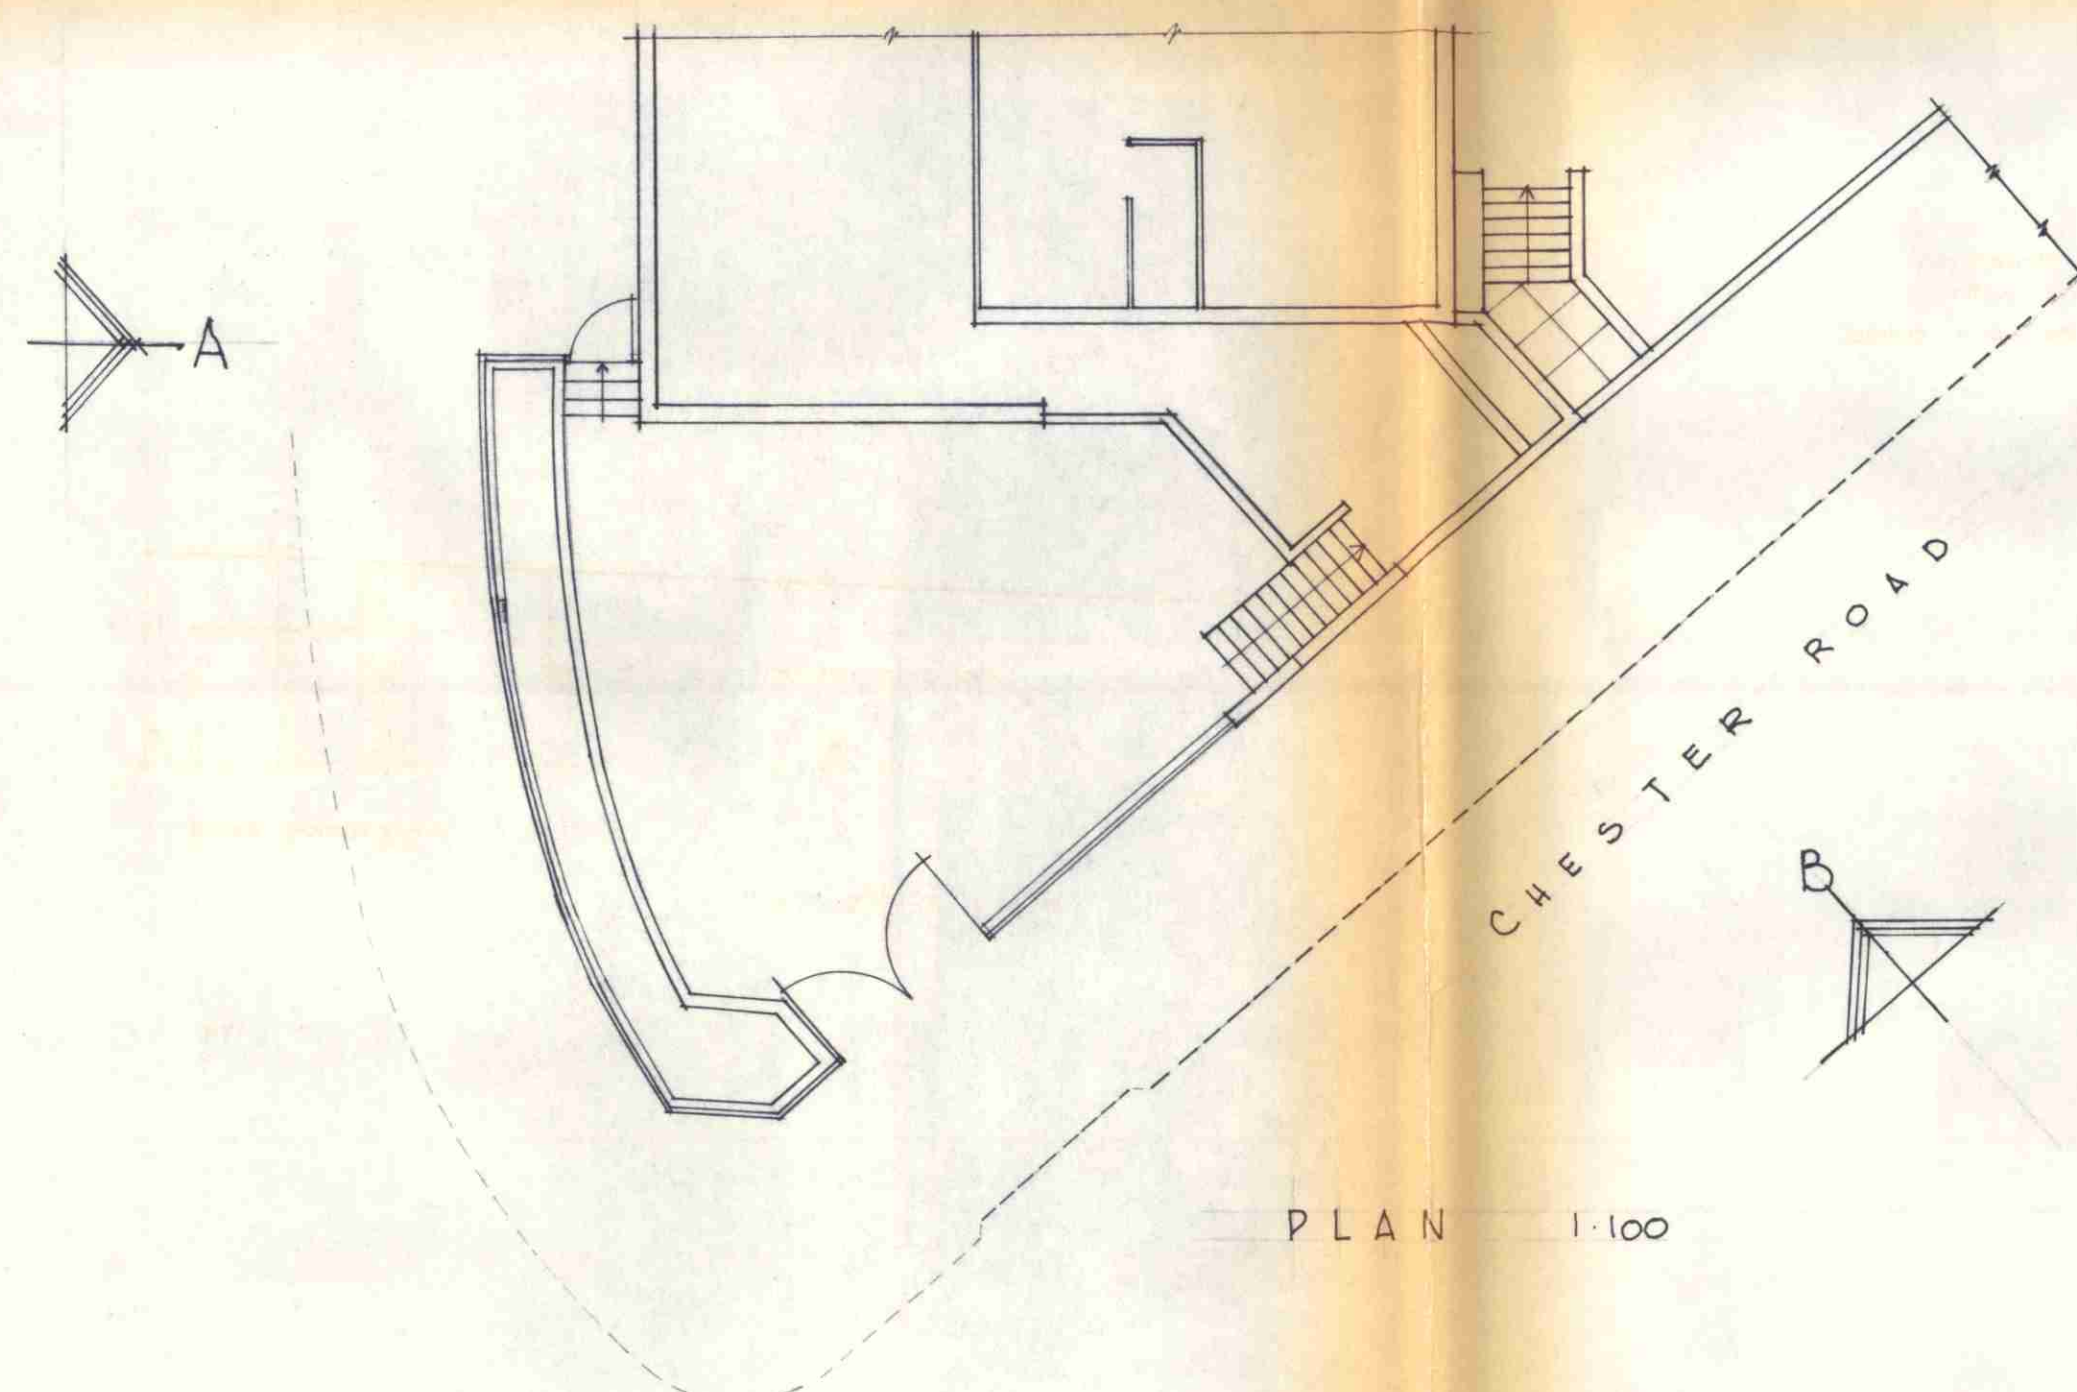

PLAN 1:100

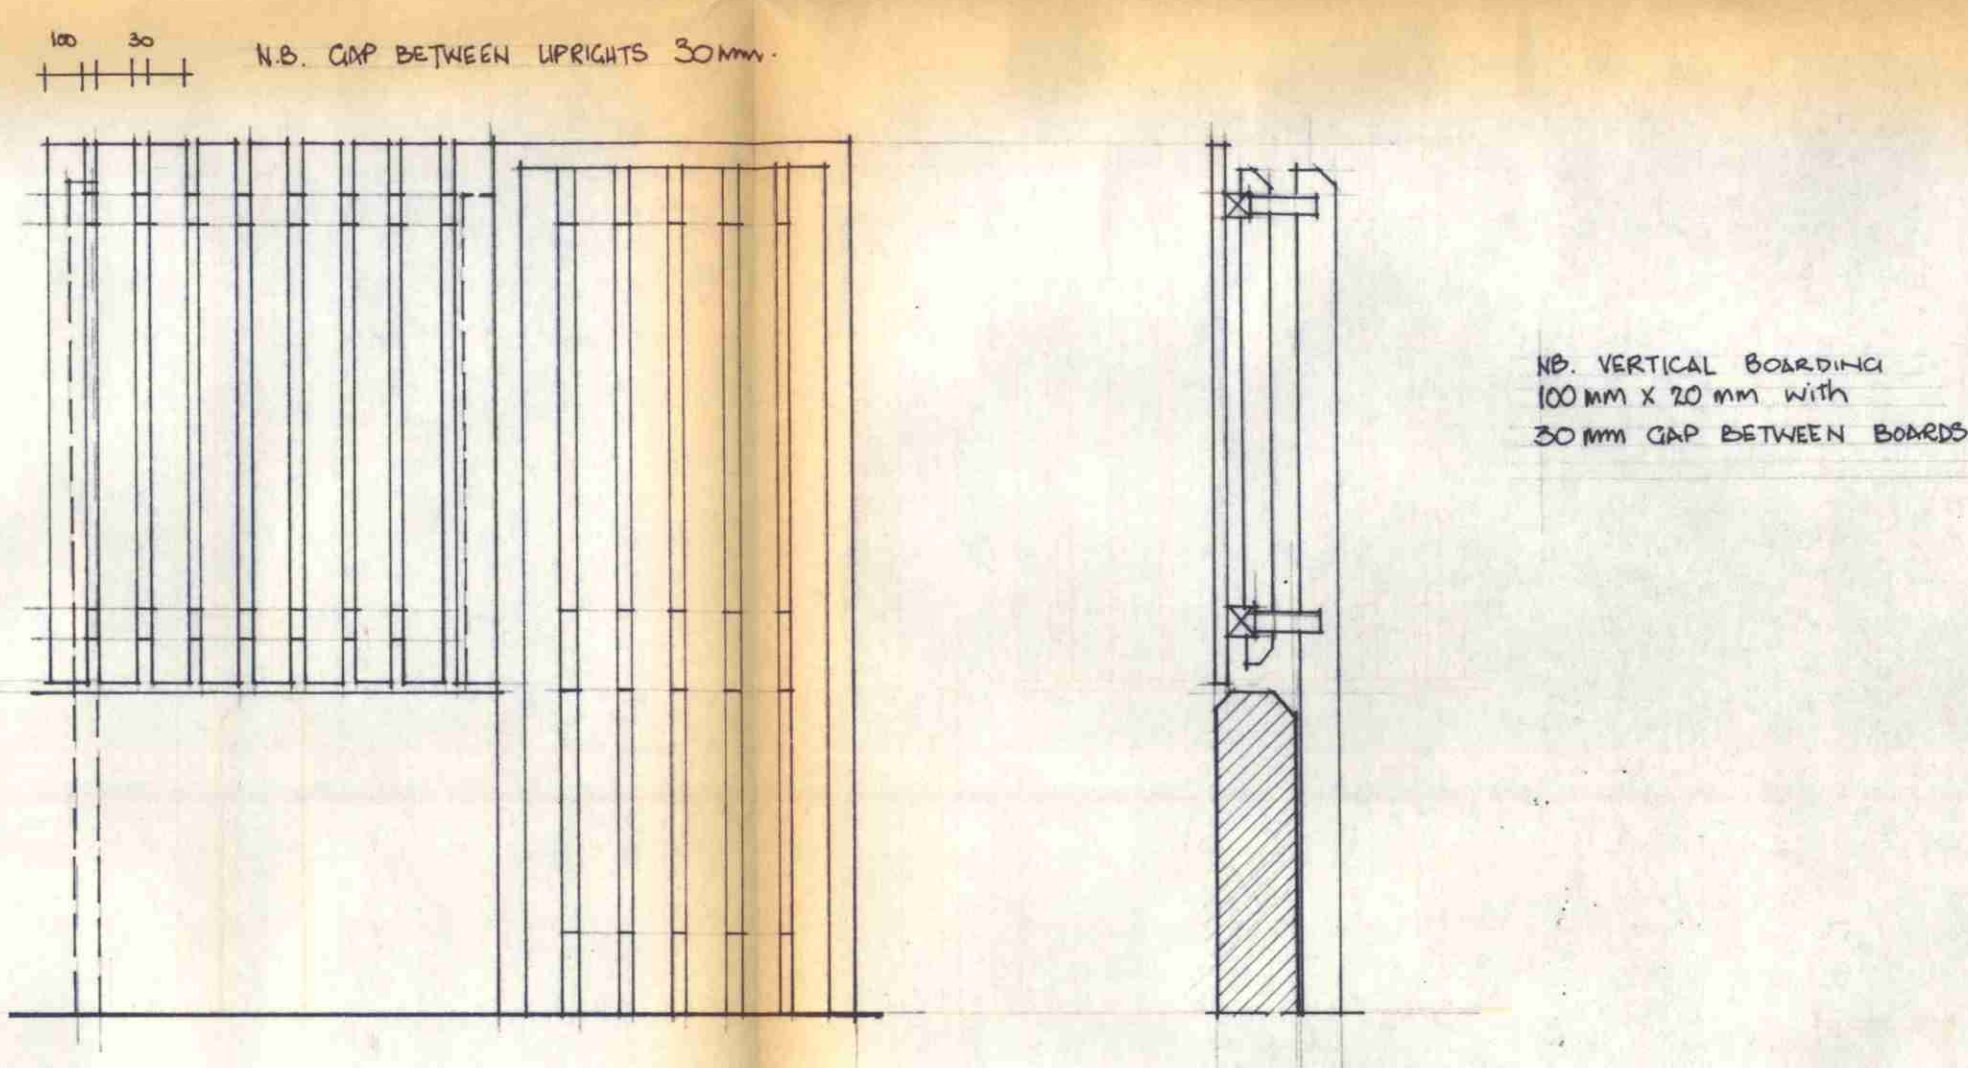

TYPICAL DETAIL Do Not Scale.

MENTALLY HANDICAPPED CENTRE
2 CHESTER ROAD N.19.

Consultant

СТР/С11/14/В/24088.

LONDON BOROUGH OF CAMDEN
A Rigby RS MA DipTP(London)RIBA
Director of Architecture
Old Town Hall High Holborn WC1 7BG
Telephone 01-405 3411

PROPOSED TIMBER FENCE
AROUND GARAGE AREA

Scale 1: 200	Date 10-1-77	Drawn JE	Checked
Job no CP 328/1			