


WEST

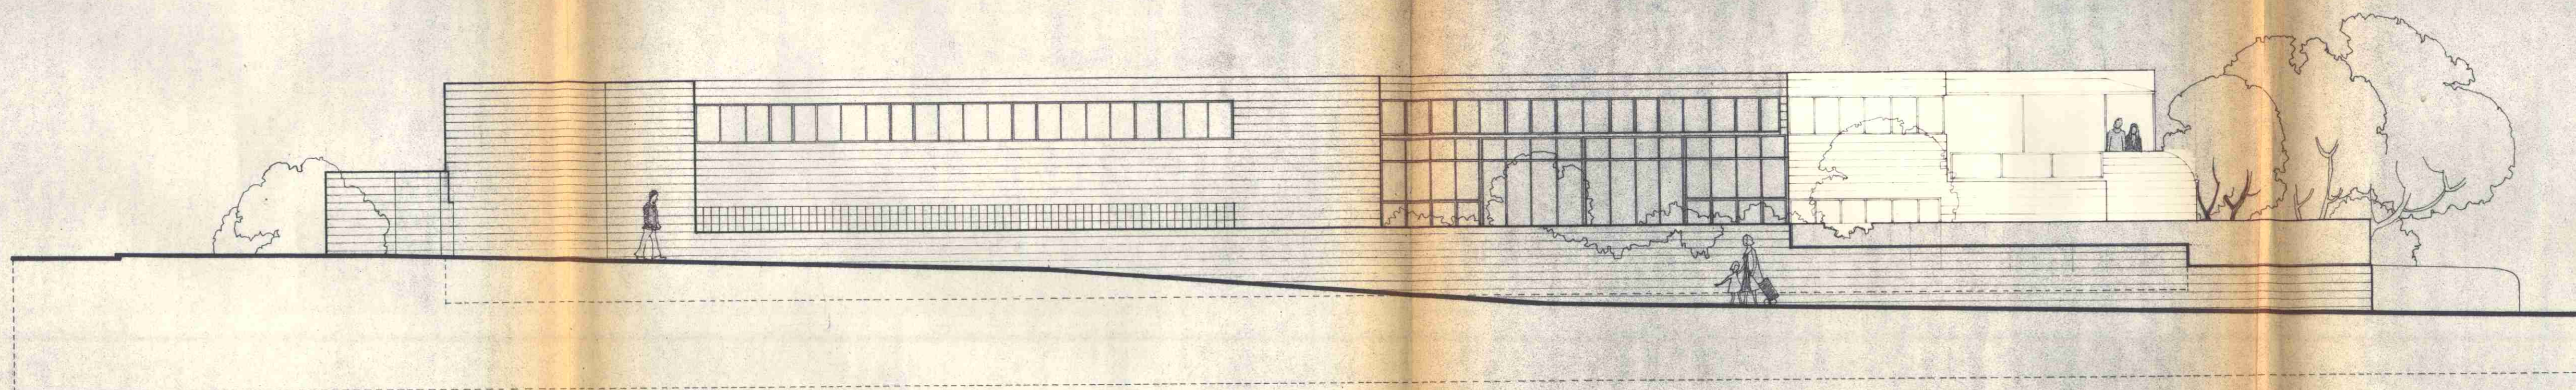

EAST

HIGHGATE NEW TOWN MENTAL HEALTH HOSTEL

ELEVATIONS

REVISED 29 JULY 1971

GTP/C11/14/B/11683

SCALE 1:100

DRG NO. 5213/4