



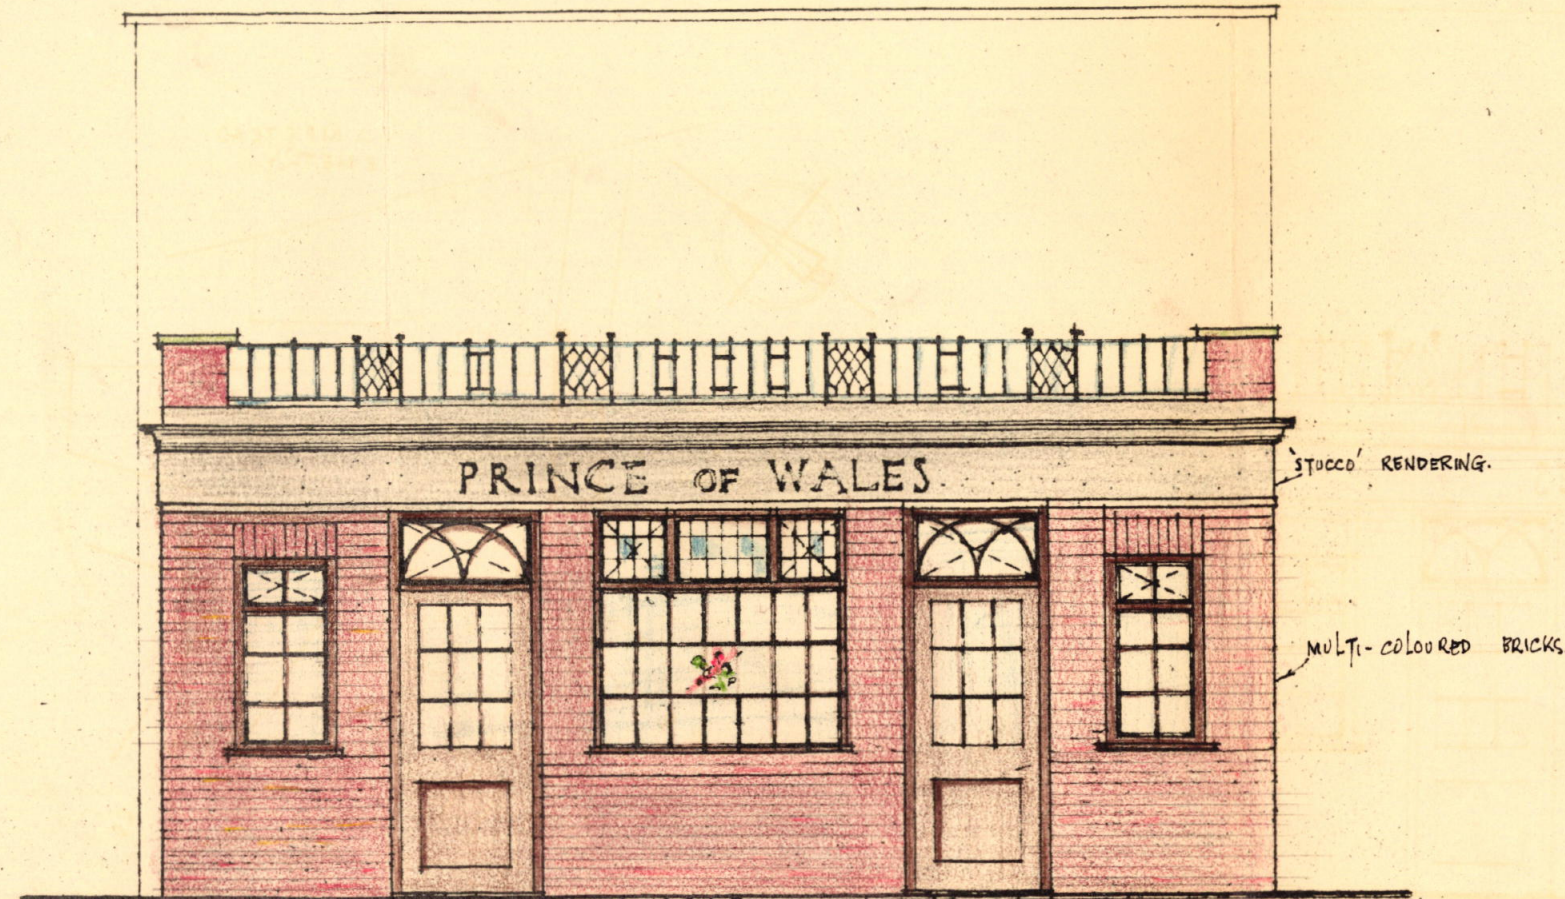

ELEVATION TO BAR FRONT.

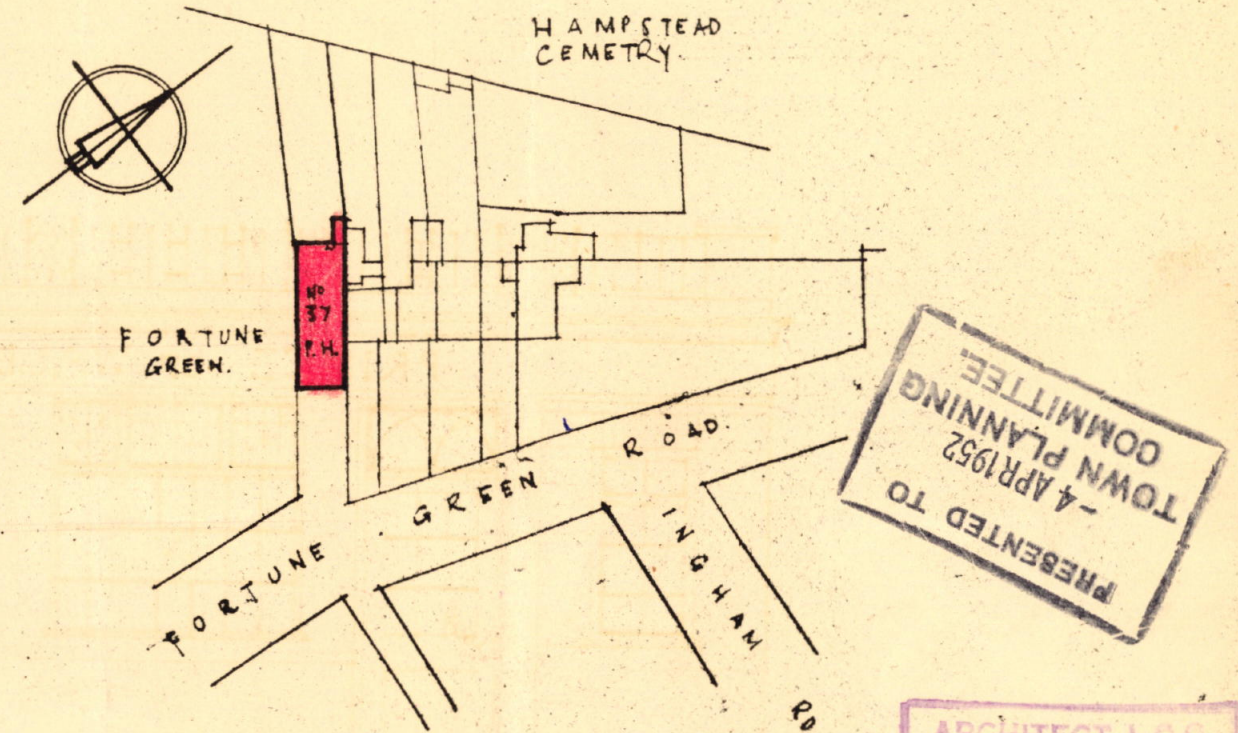

BLOCK PLAN.

SCALE: 98 FEET = ONE INCH.



THE "PRINCE OF WALES" PH. 37 FORTUNE GREEN RD, HAMPSTEAD.

SCALE: 4'-0" = ONE INCH.

PROPOSED NEW BAR FRONTS.

DATE: 26 TH FEB. 1952.

STEWART

EHENDRY.

P/A F.R.I.B.A

A.M.T.P.I.

220 WHITE CHAPEL

RD. E.I.