




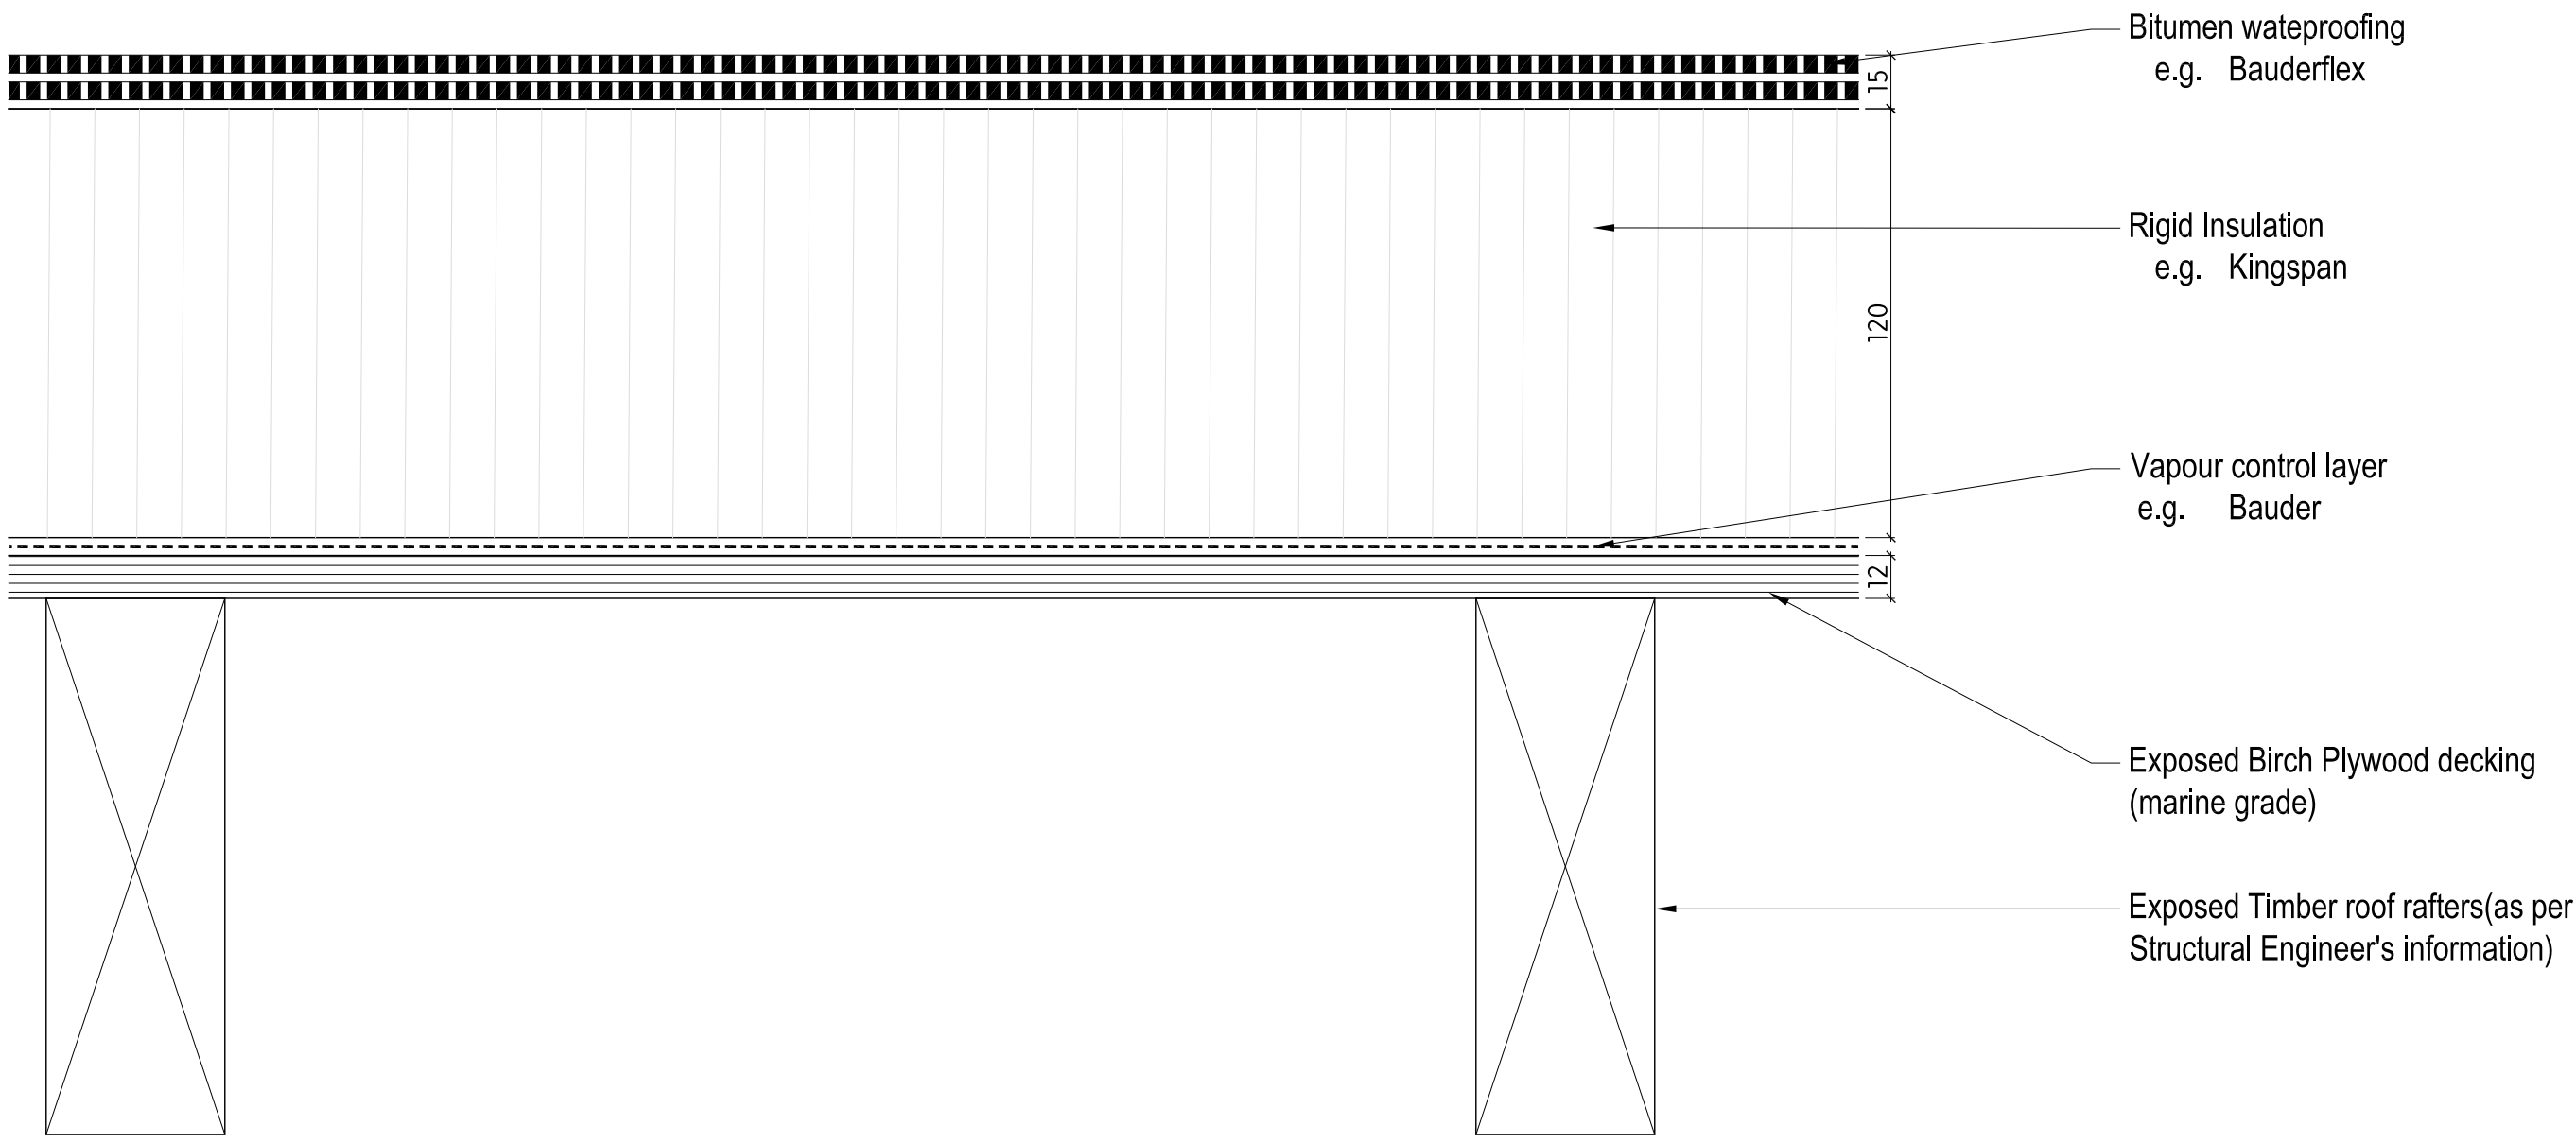

1 Bitumen Roof Buildup
PROPOSED

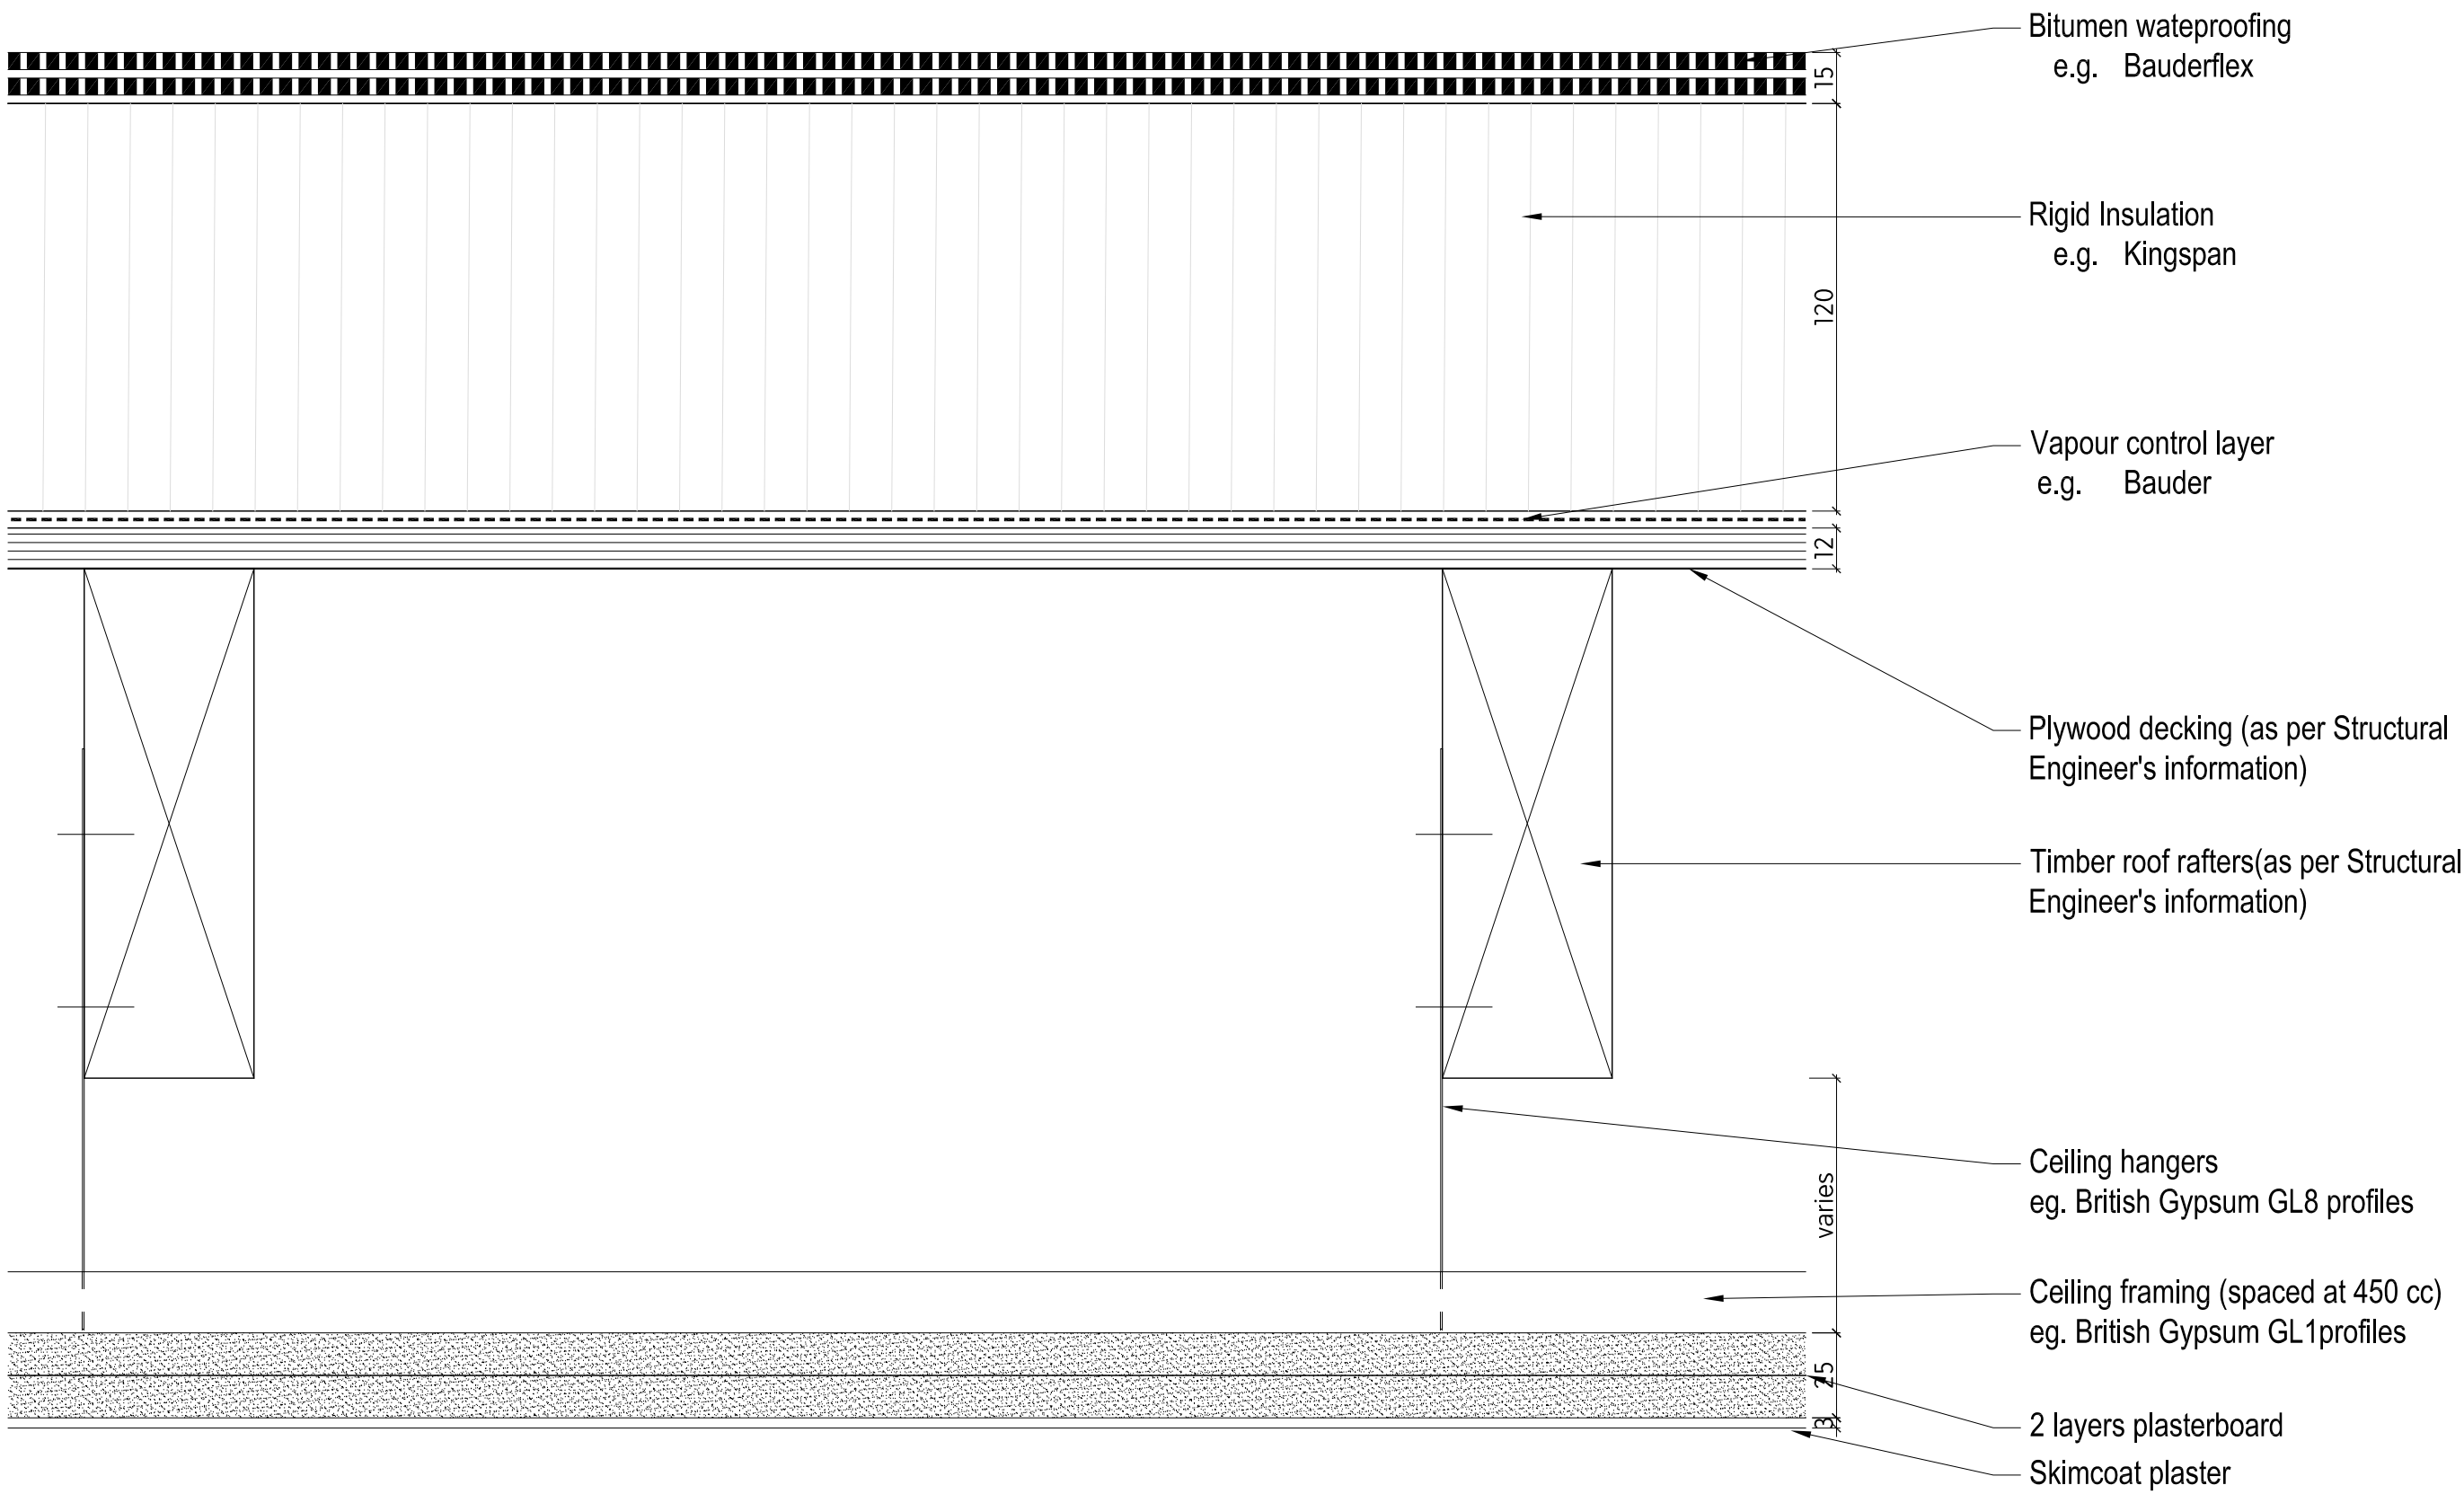

2 Bitumen roof buildup with ceiling
PROPOSED

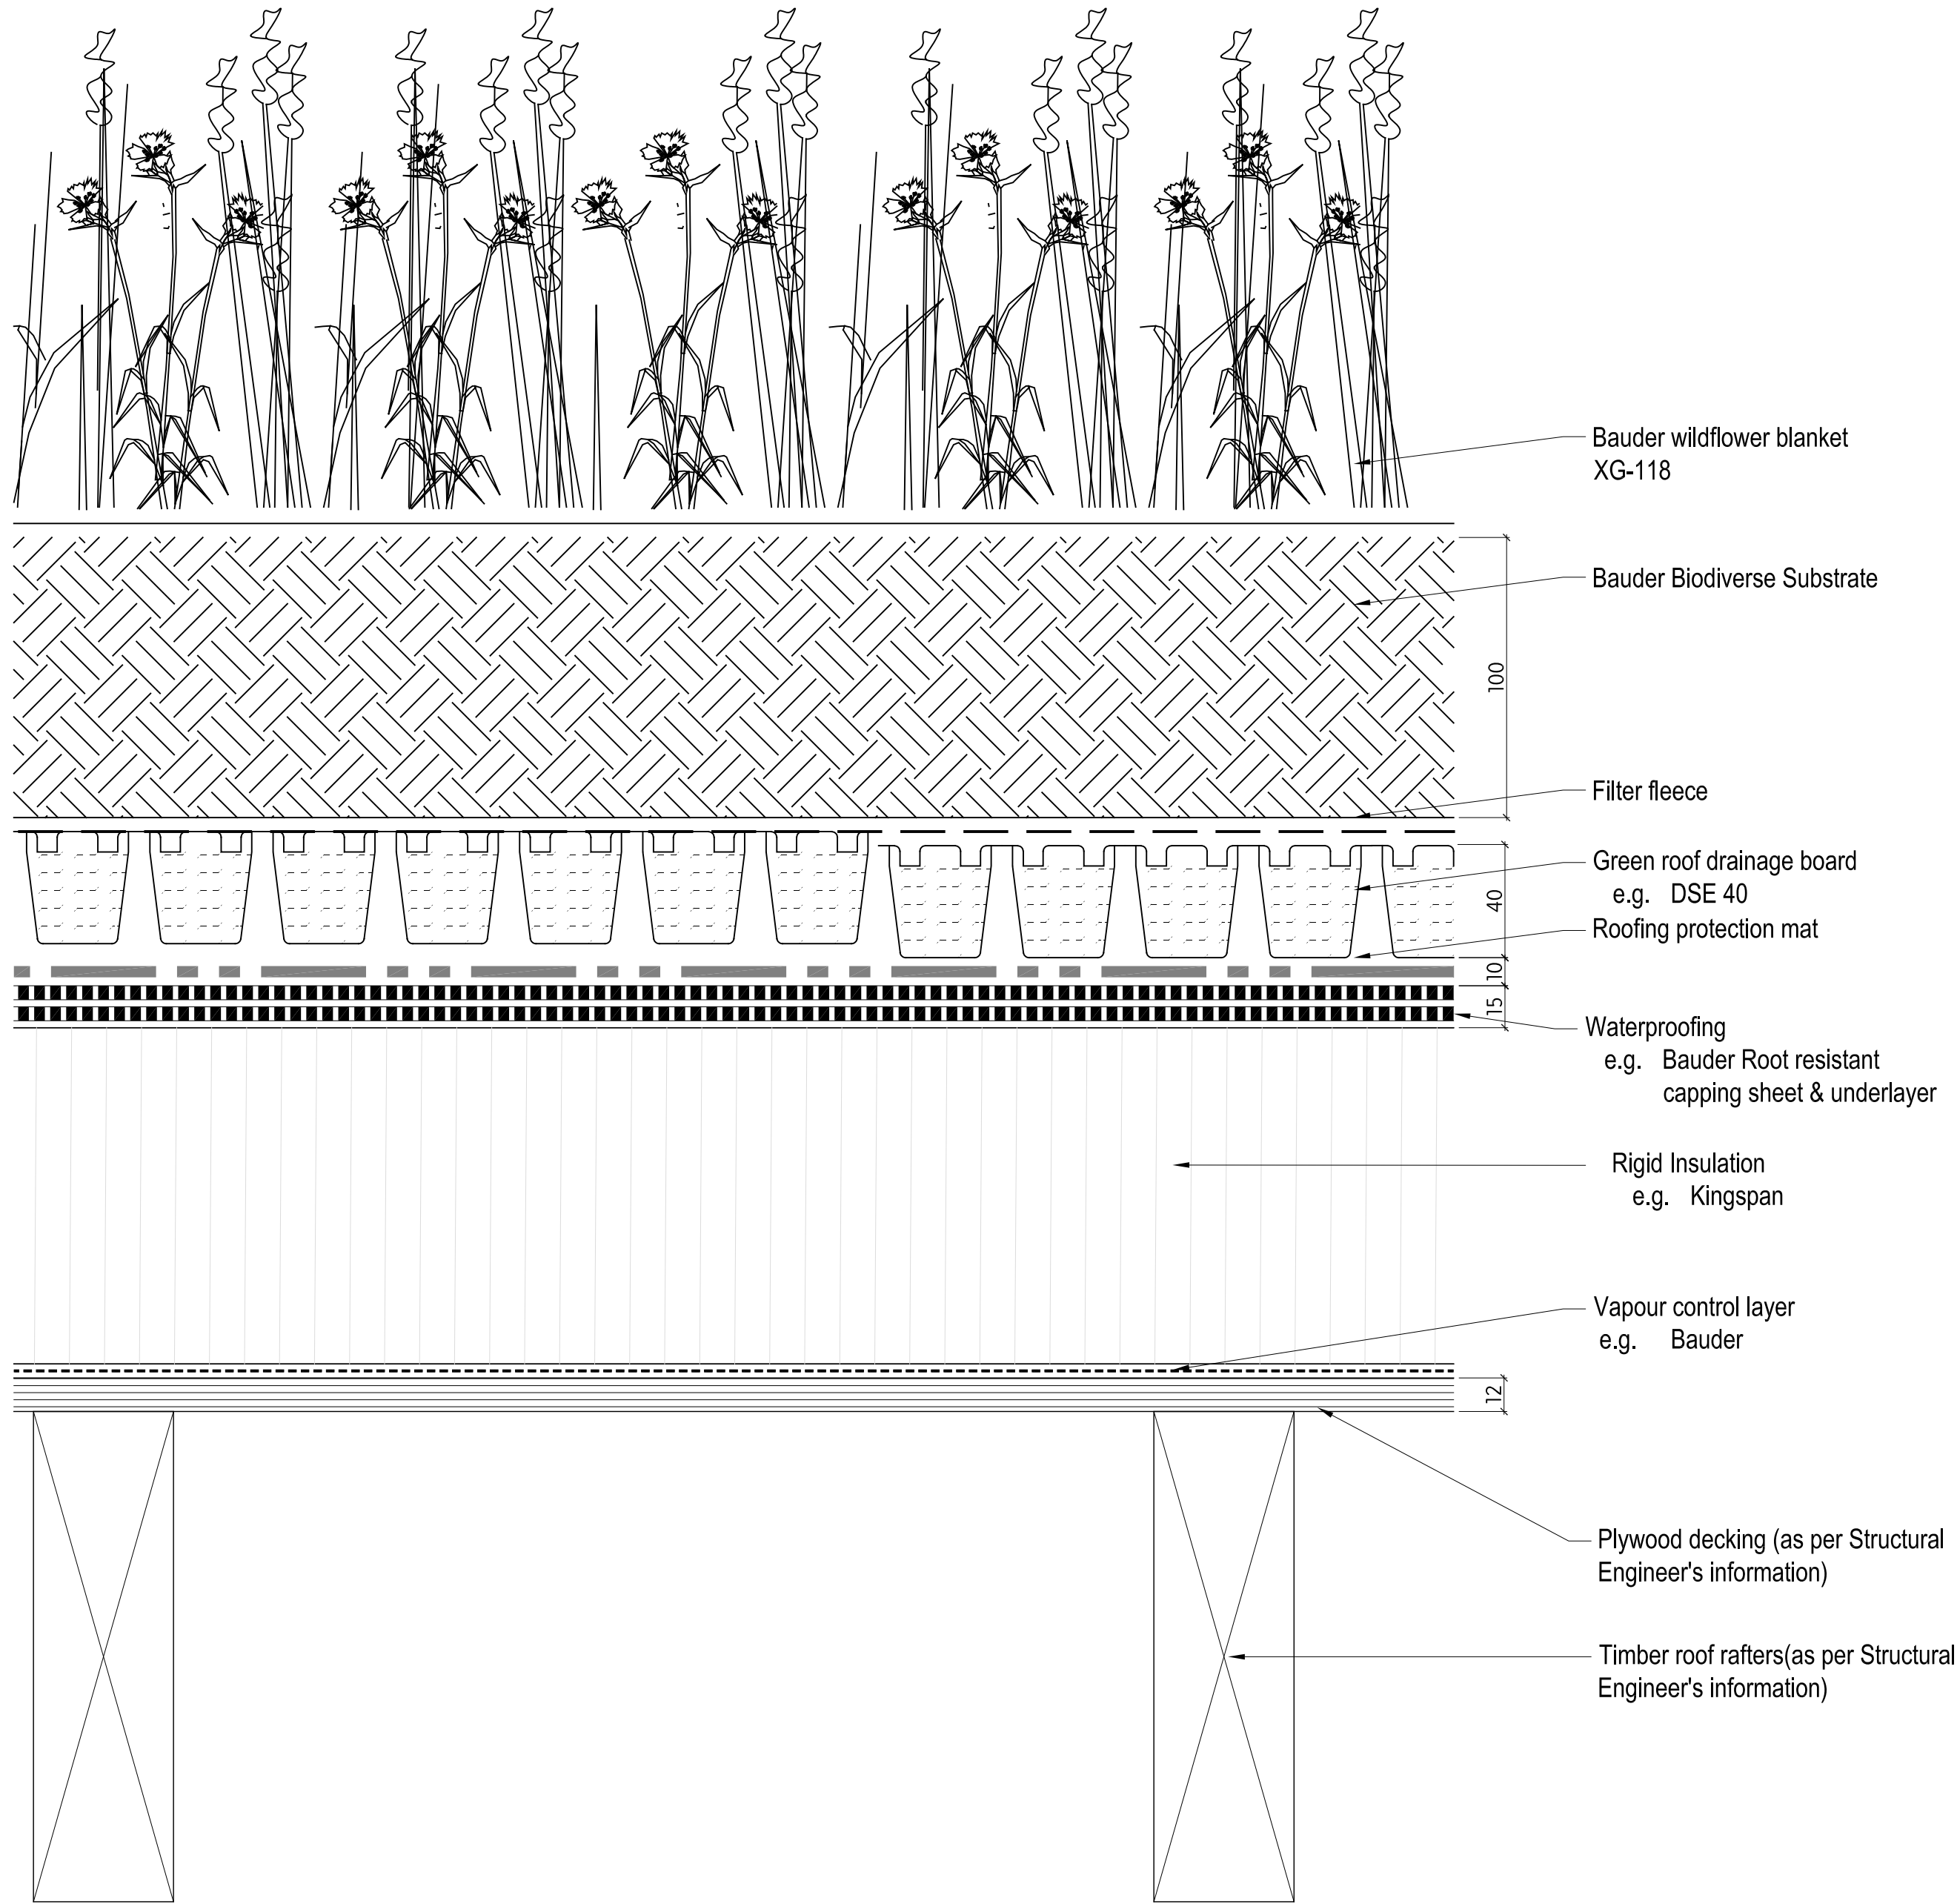

3 Green Roof Buildup
PROPOSED

1. Dimensions given in millimetres unless stated otherwise.
2. All levels are in metres above AOD unless stated otherwise.
3. All dimensions to be verified on site prior to proceeding, and all discrepancies to be notified in writing to the Client.
4. The Client is to be informed of any inaccuracies of the existing works or surroundings.

Notes

Revisions		
Rev.	Description	Date
A	Planning Conditions	14.05.19

Project 129-KHS

Kebony House Sauna

Client
Olga and Anatoly Alexeev
Kebony House, Oak Hill Park
NW3 7LP

Architect
COOKE
FAWCETT
ARCHITECTS
1-2 Herbal Hill
London EC1R 5EF
+44 (0)20 7078 4030

Scale
1:2
at A1 / A3 size
NOT FOR
CONSTRUCTION

Drawing Title

Typical Buildups
Roofs

Drawing No.
CF-129-DR-3-1152-A