


AMENDMENTS

A 14-8-84

(1) screen design altered for forecourt conservatory.

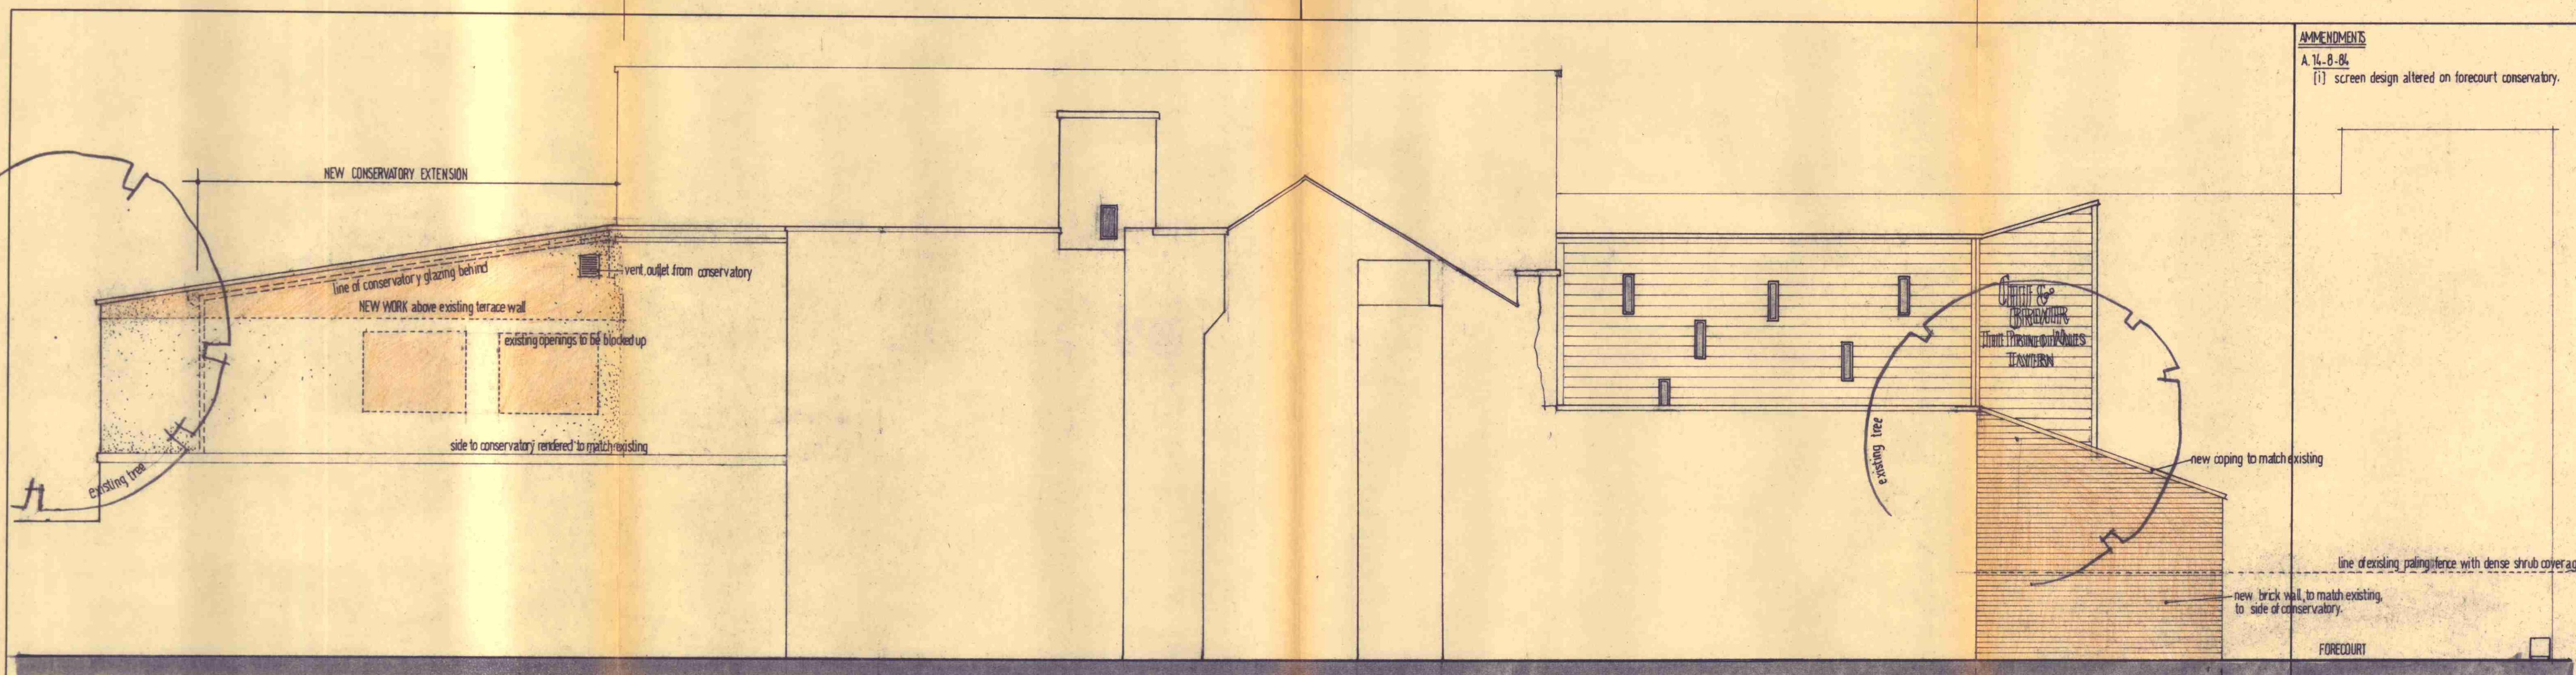

A FORTUNE GREEN ELEVATION

NEW CONSERVATORY EXTENSION

all measurements to be checked on site
do not scale measurements from drawing.

Lee Associates Ltd
Design Consultants

UNIT 27
CHELSEA WHARF
15 LOTS ROAD
LONDON SW10 0QJ

TELEPHONE: 01-351 3305
352 5134

LONDON BOROUGH OF CAMDEN
TOWN AND COUNTRY PLANNING ACTS

21 NOV '84

APPROVED
PLANS NOT APPROVED
ON BEHALF OF THE COUNCIL

Client
Sovereign Host

Job title
Prince of Wales P.H.
Fortune Green Road
London NW4 6


TP 8401686

Drawing title
PROPOSED ELEVATIONS

Scale
1/4" = 1'


Date
6 Sept 84

J 63 05^A

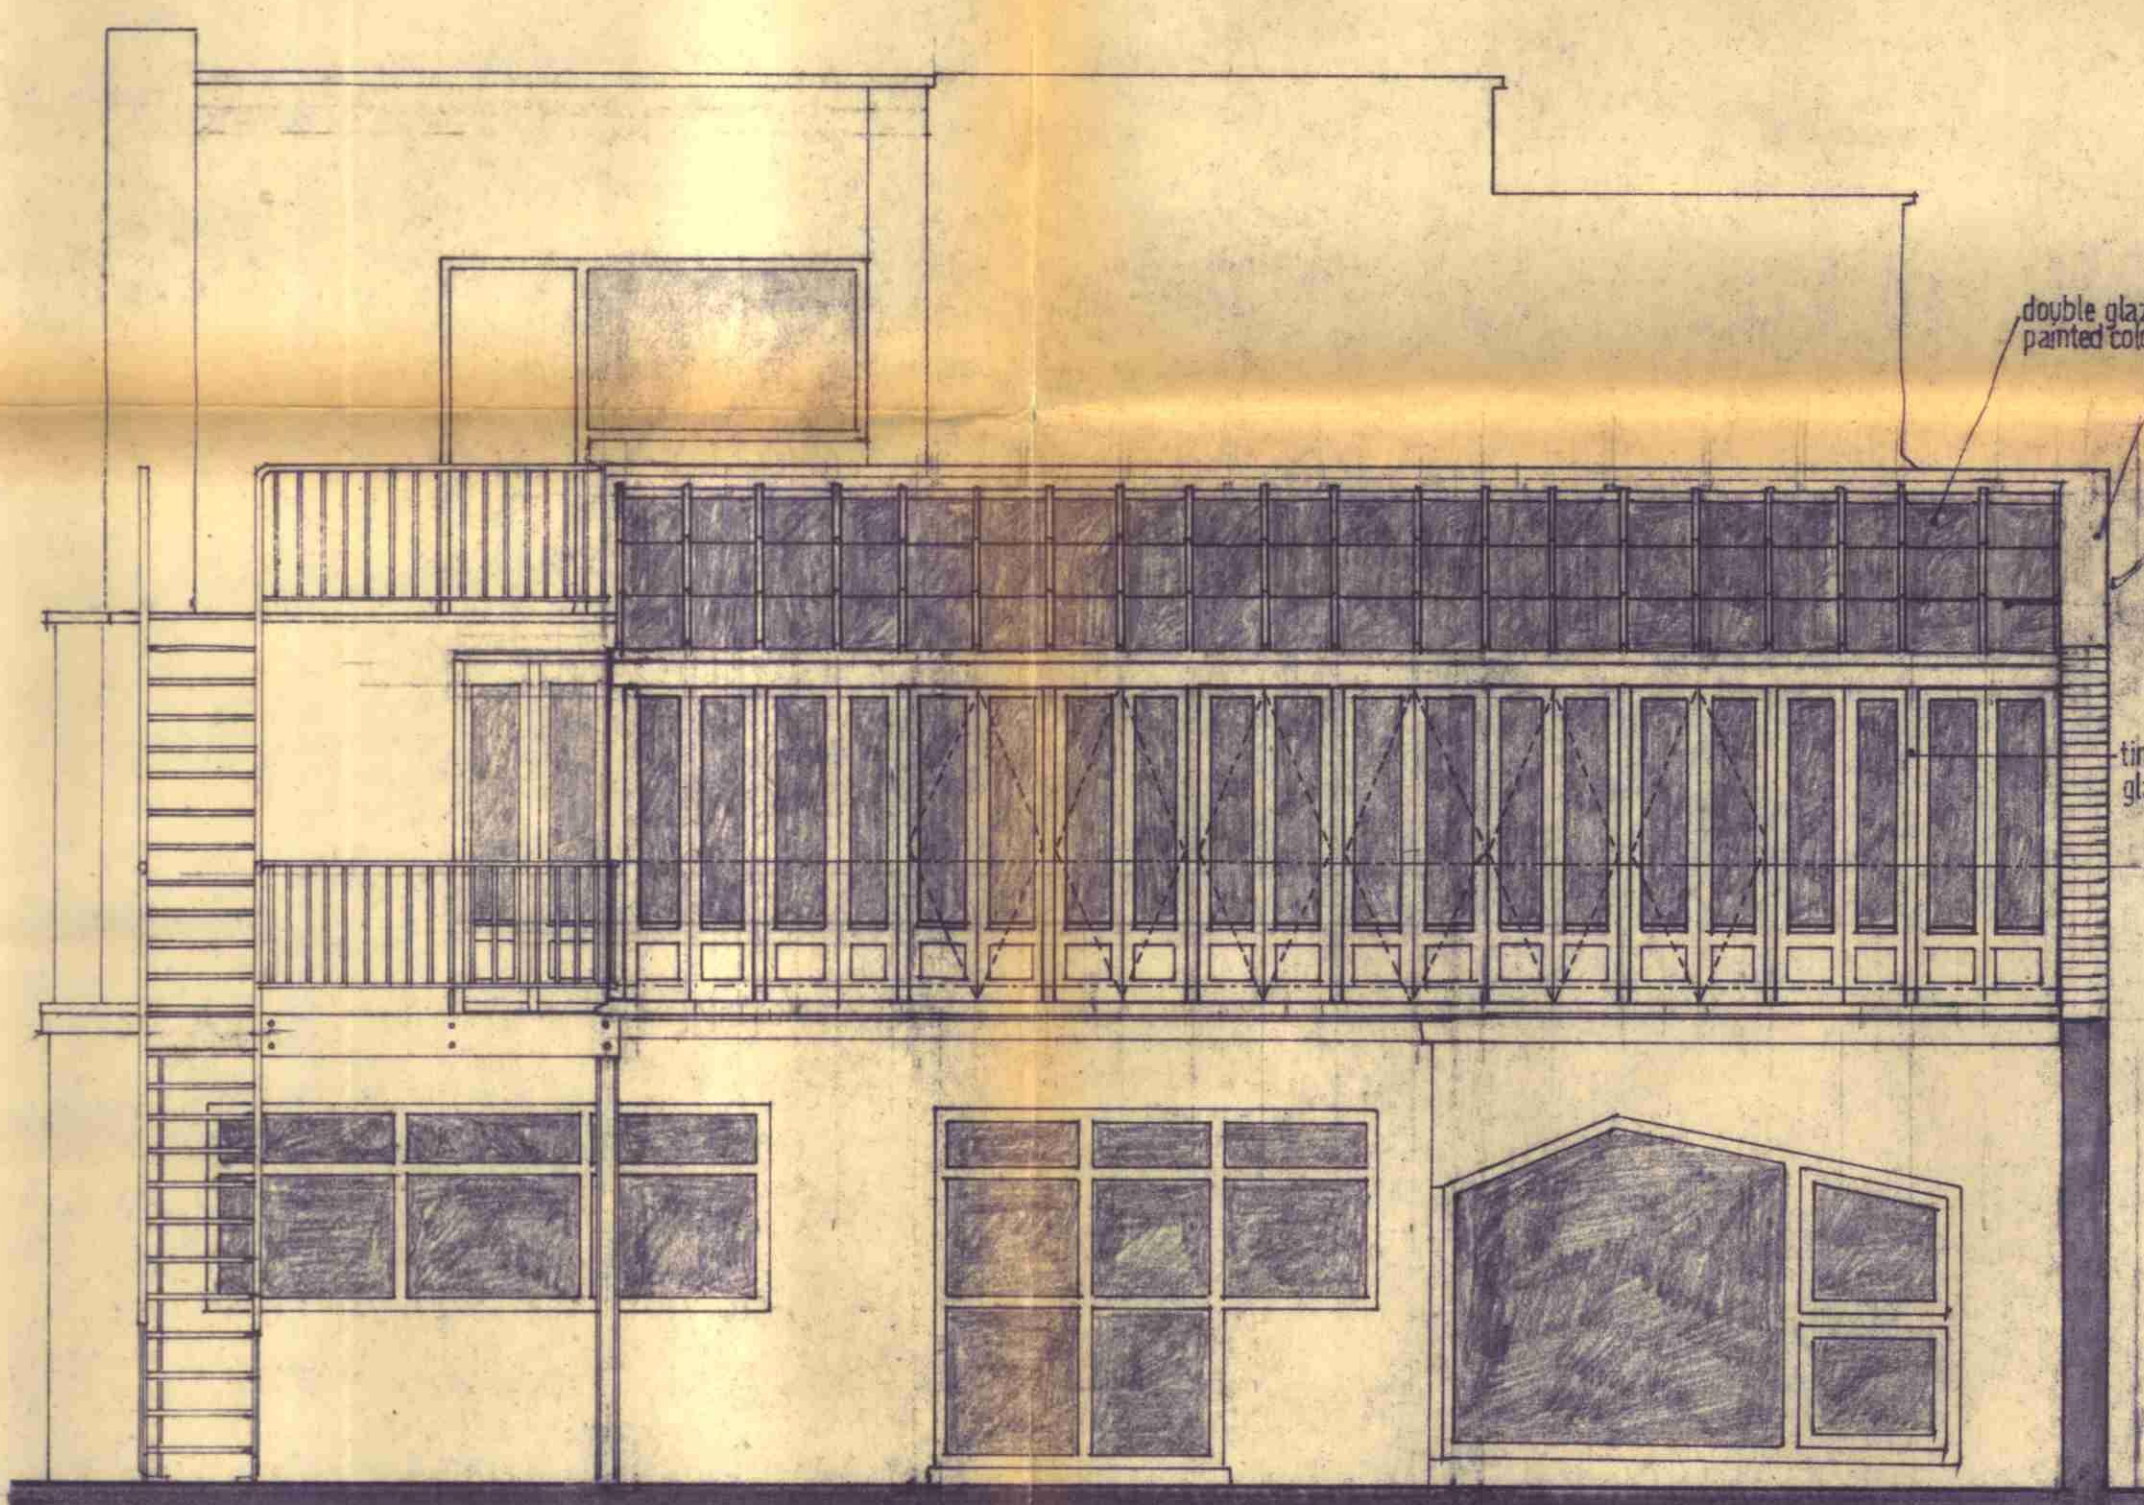

B GARDEN ELEVATION

NEW CONSERVATORY EXTENSION at first floor level

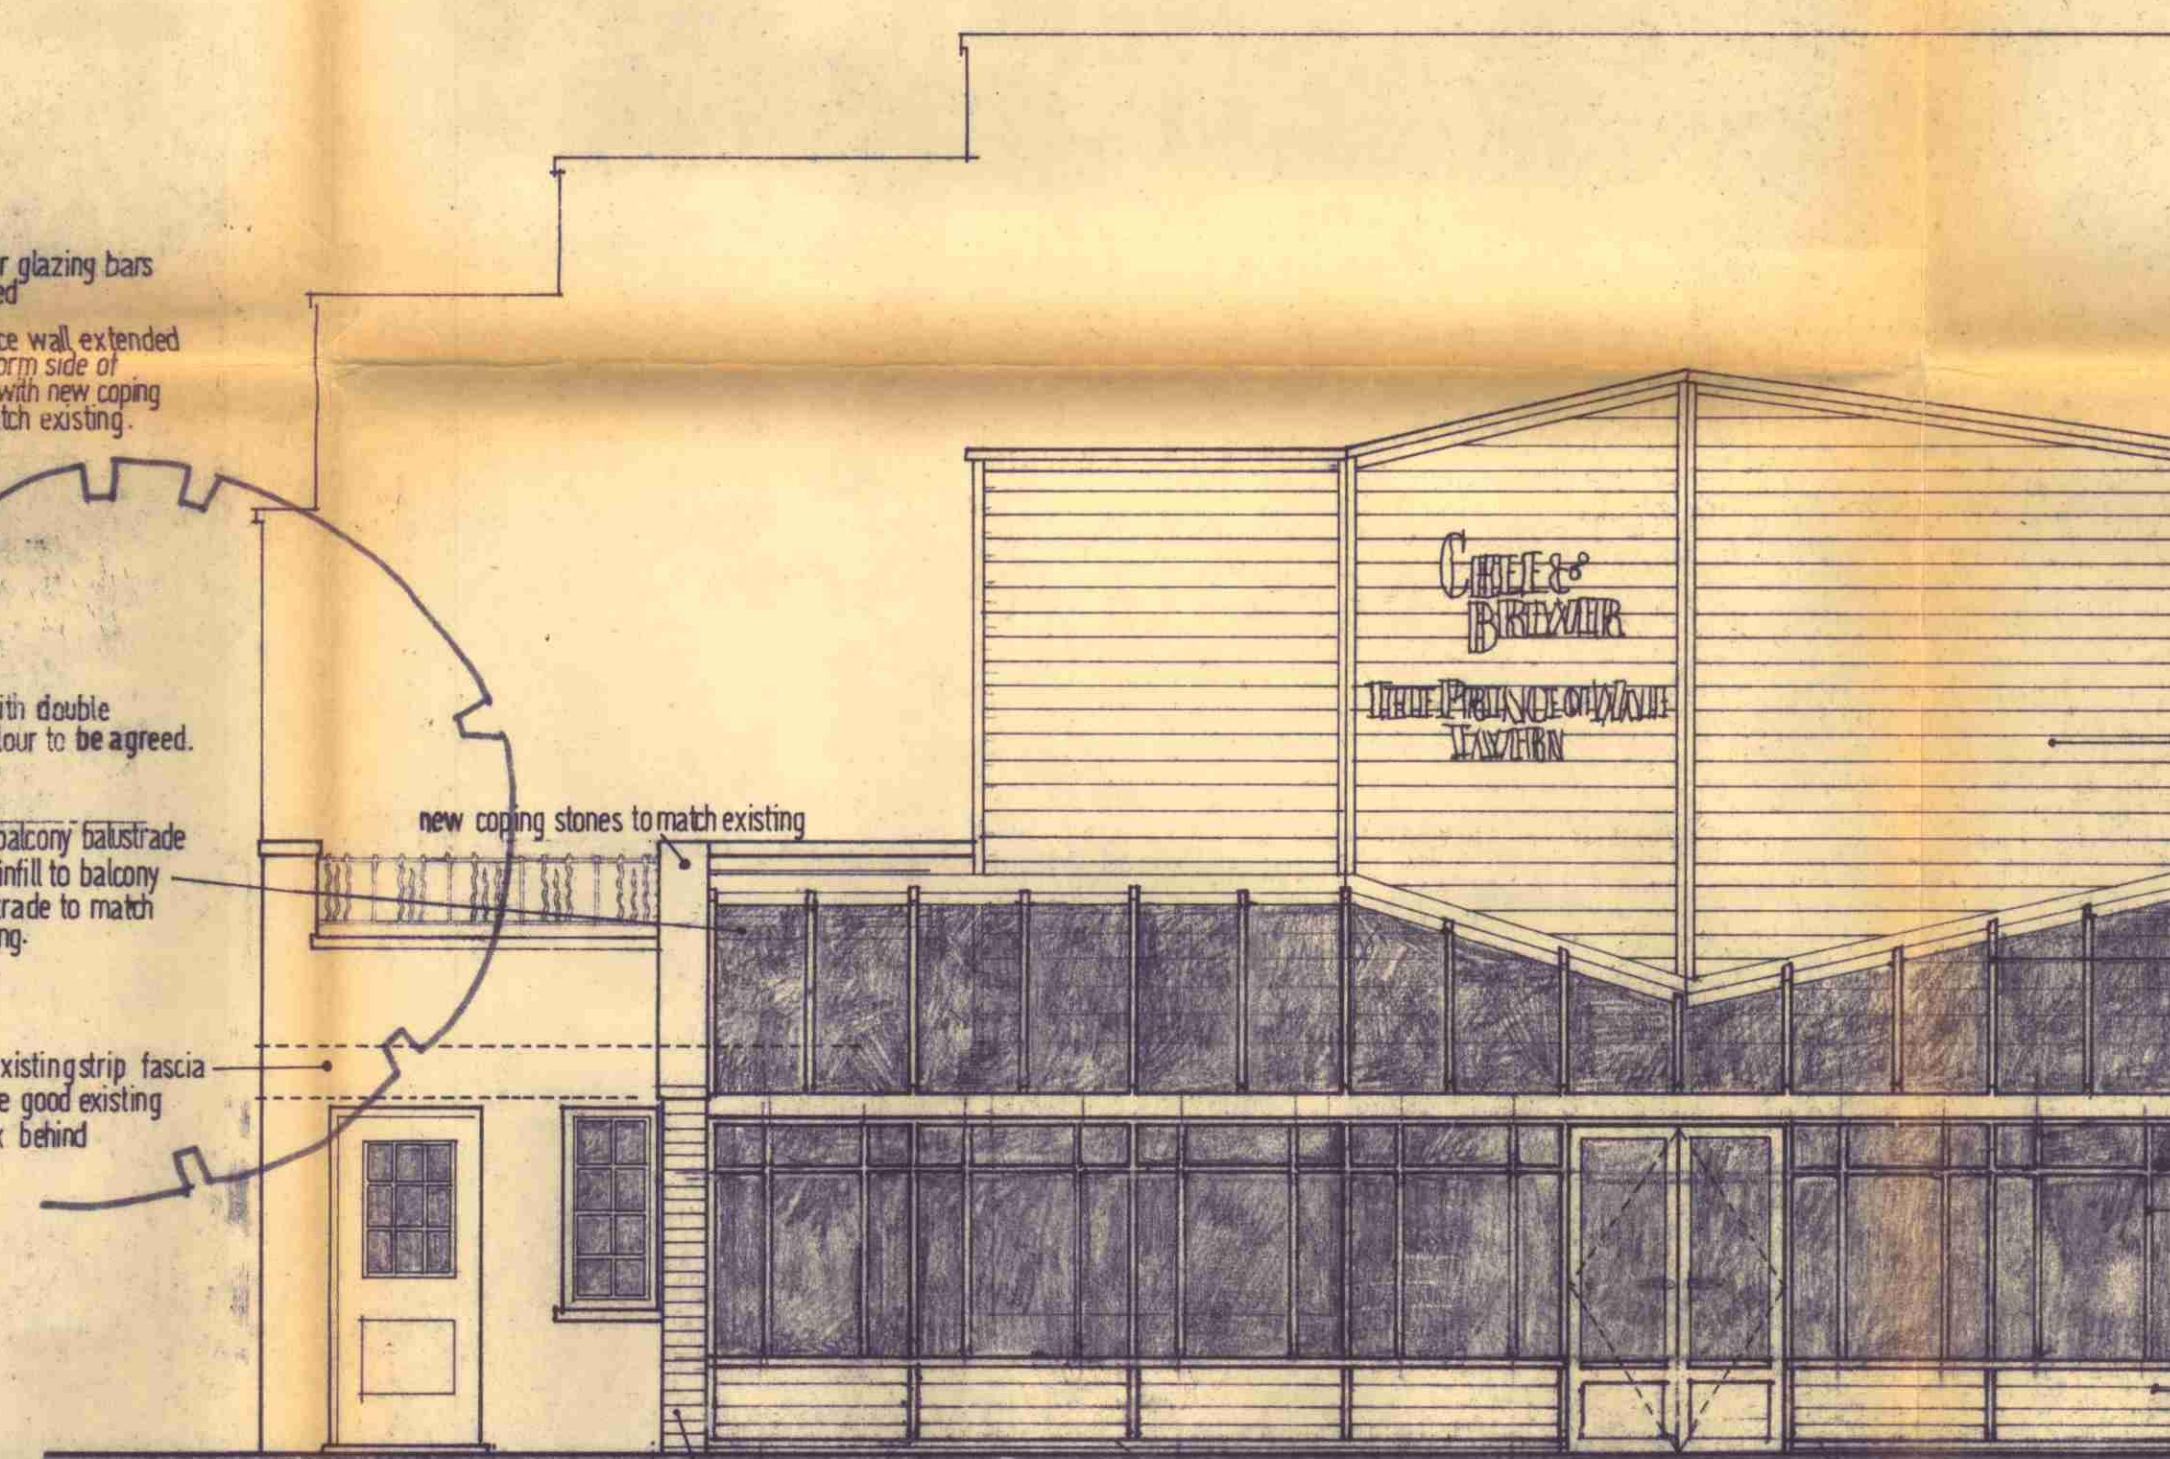

C ROAD ELEVATION

NEW CONSERVATORY EXTENSION