
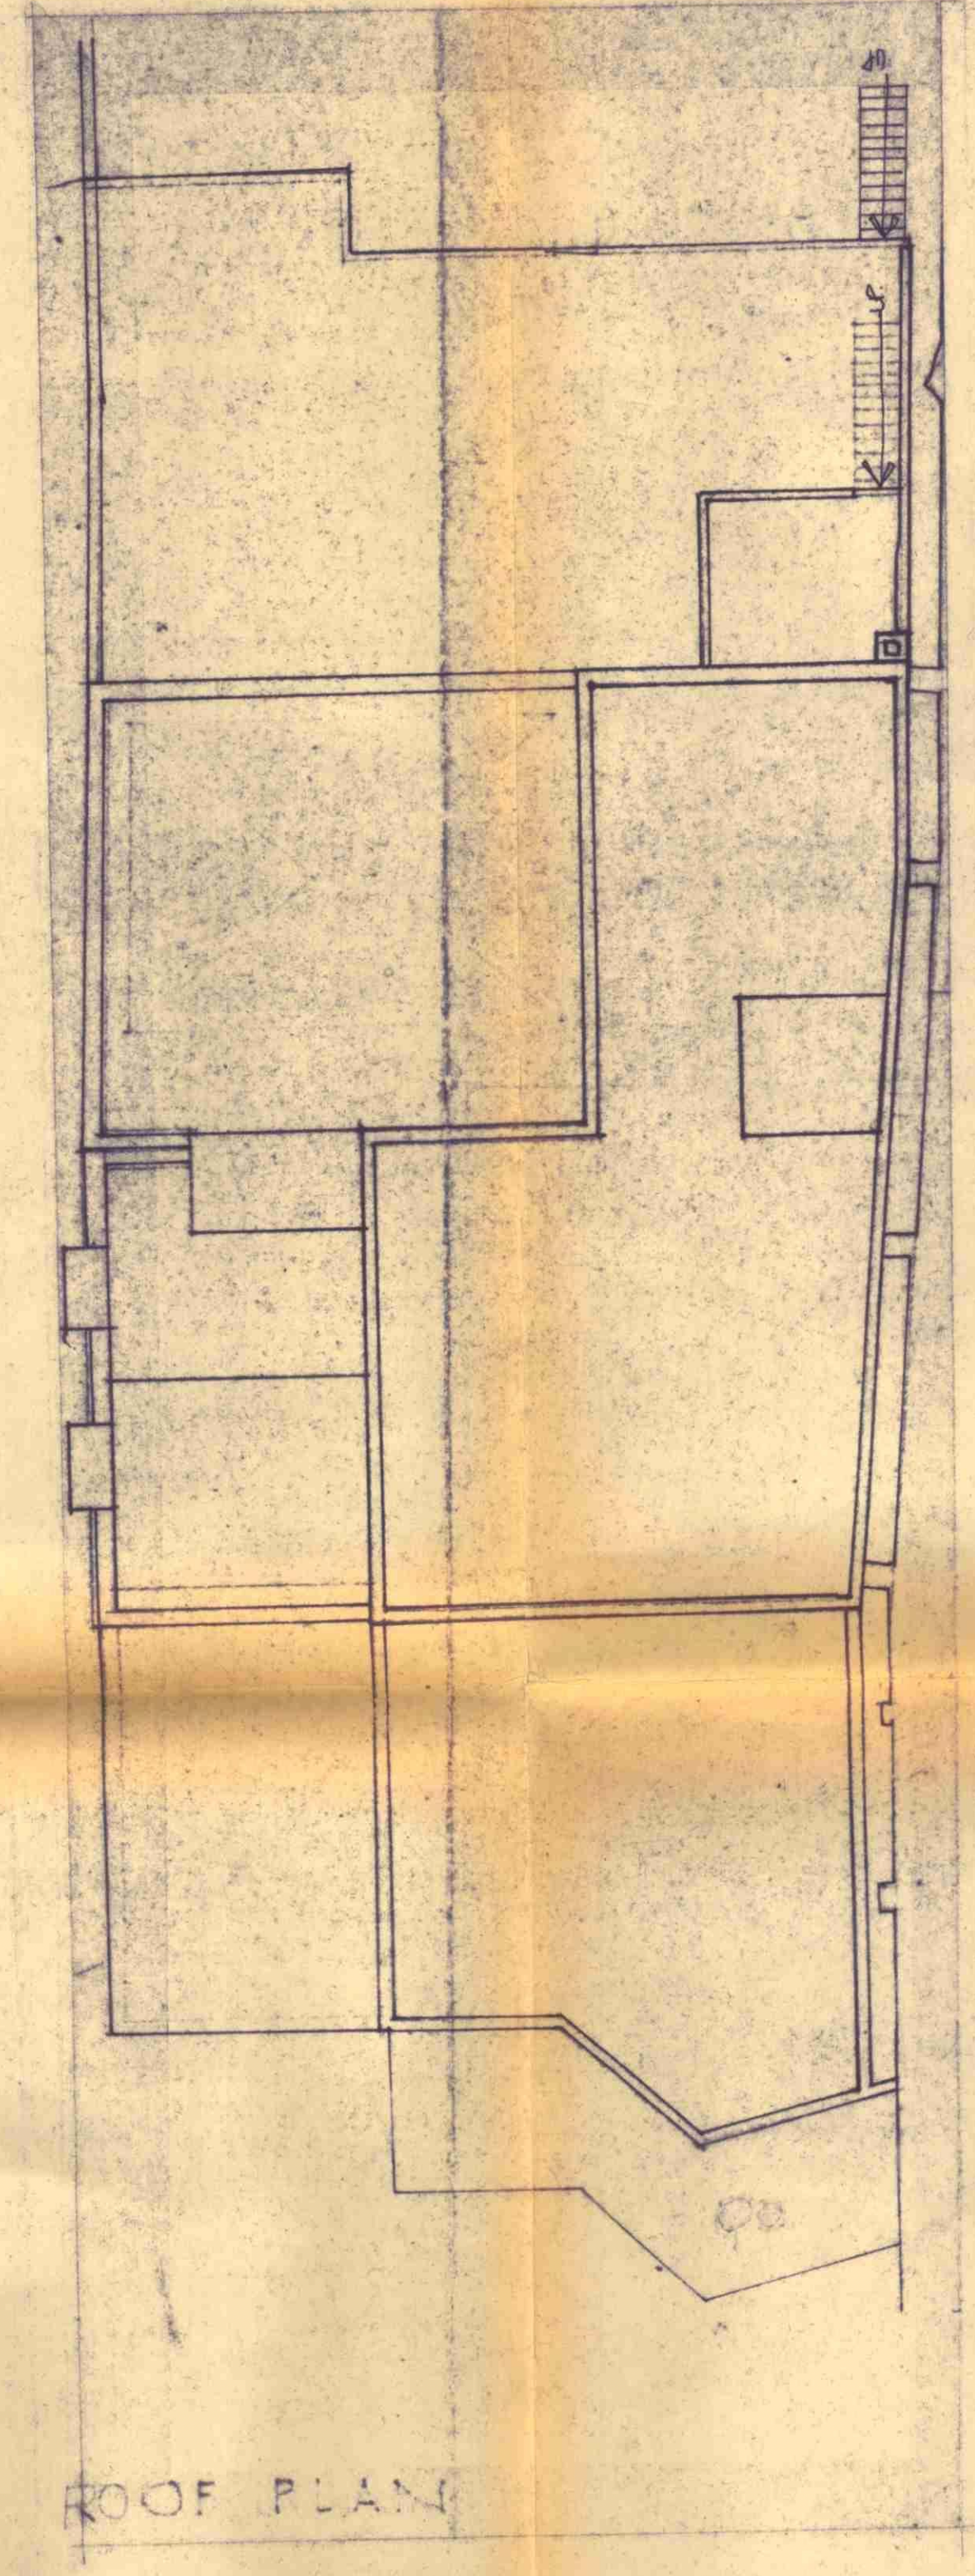
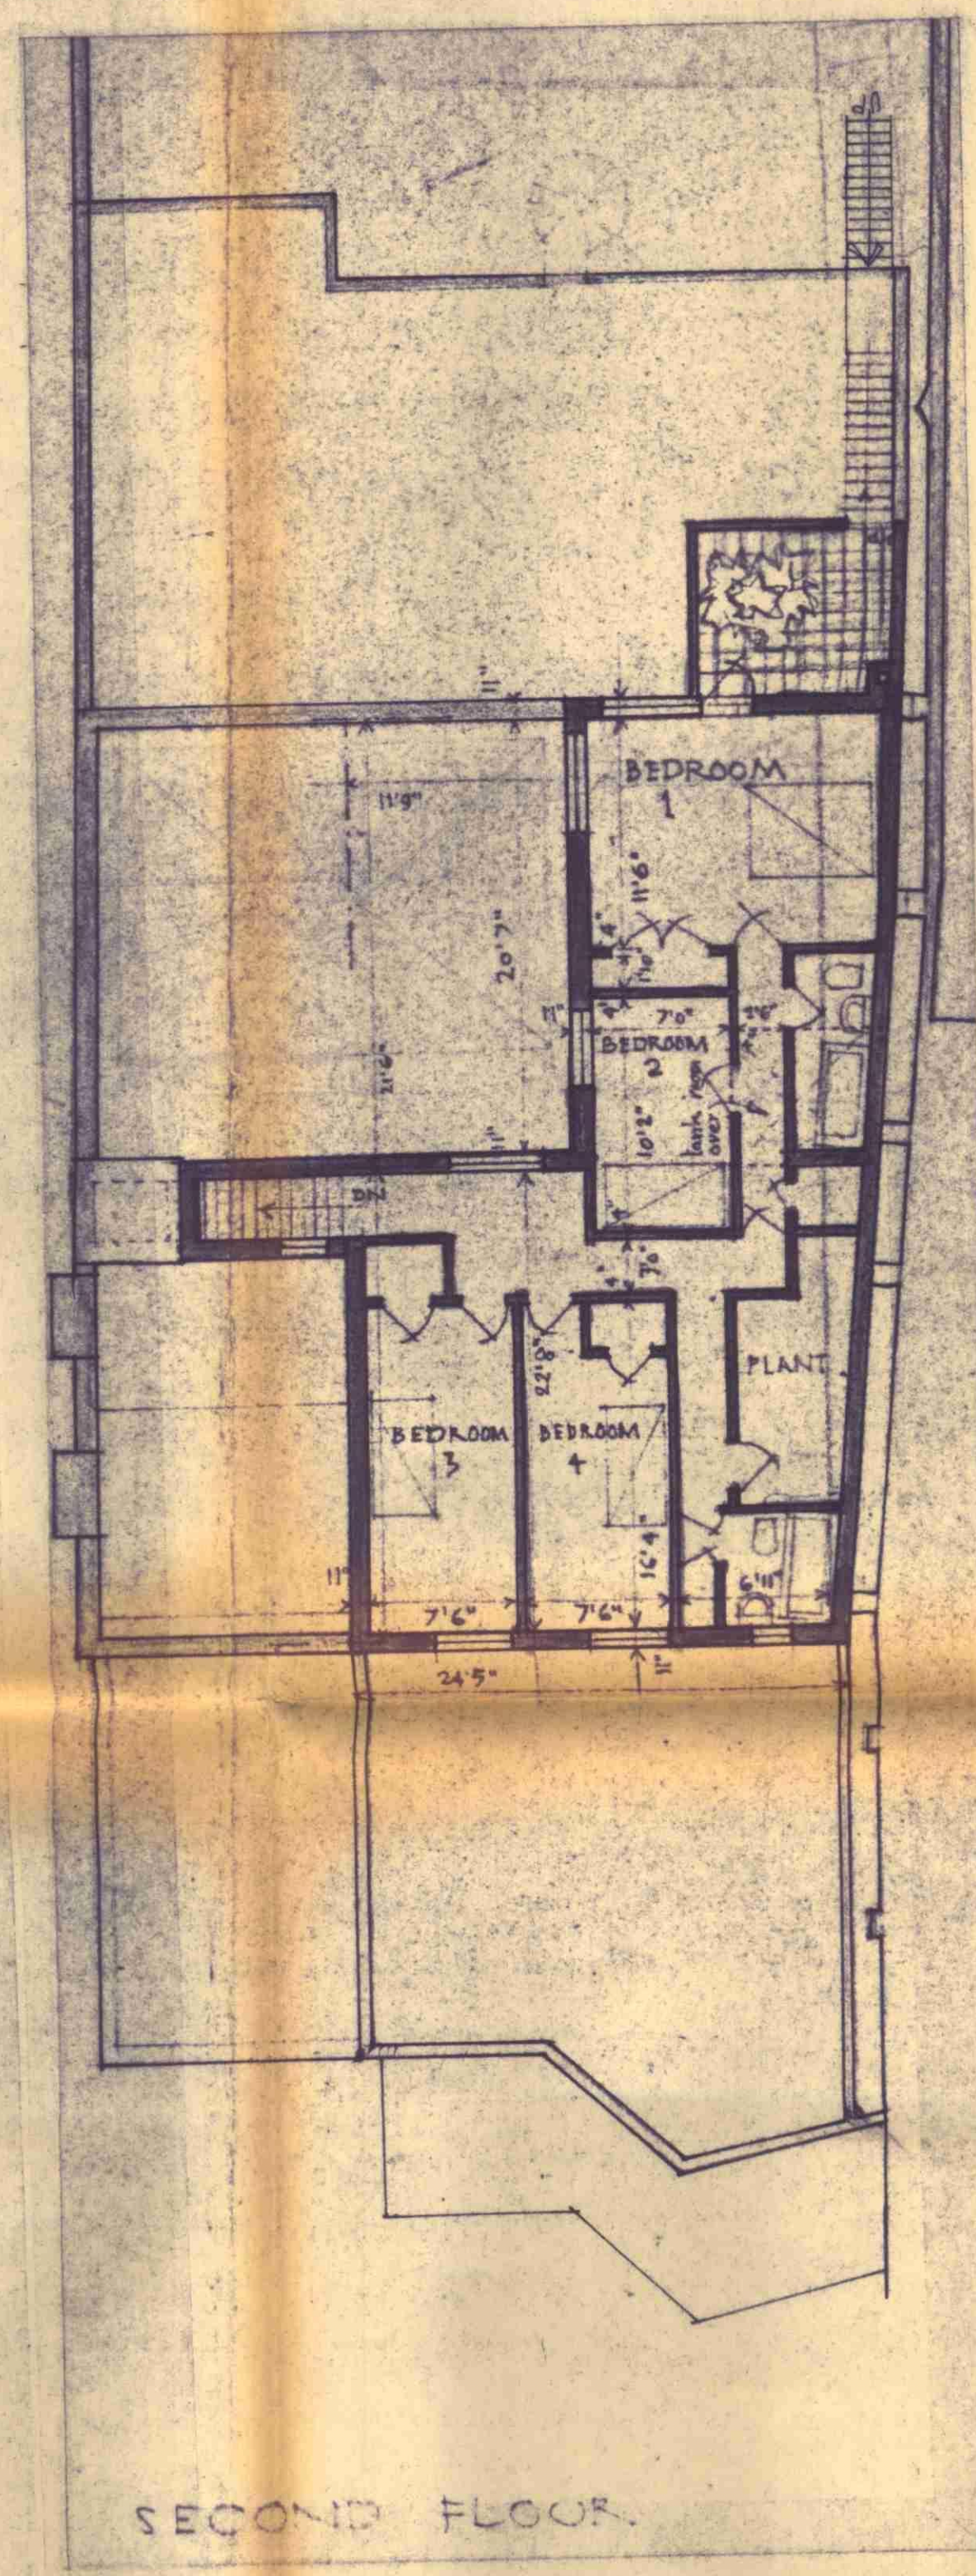
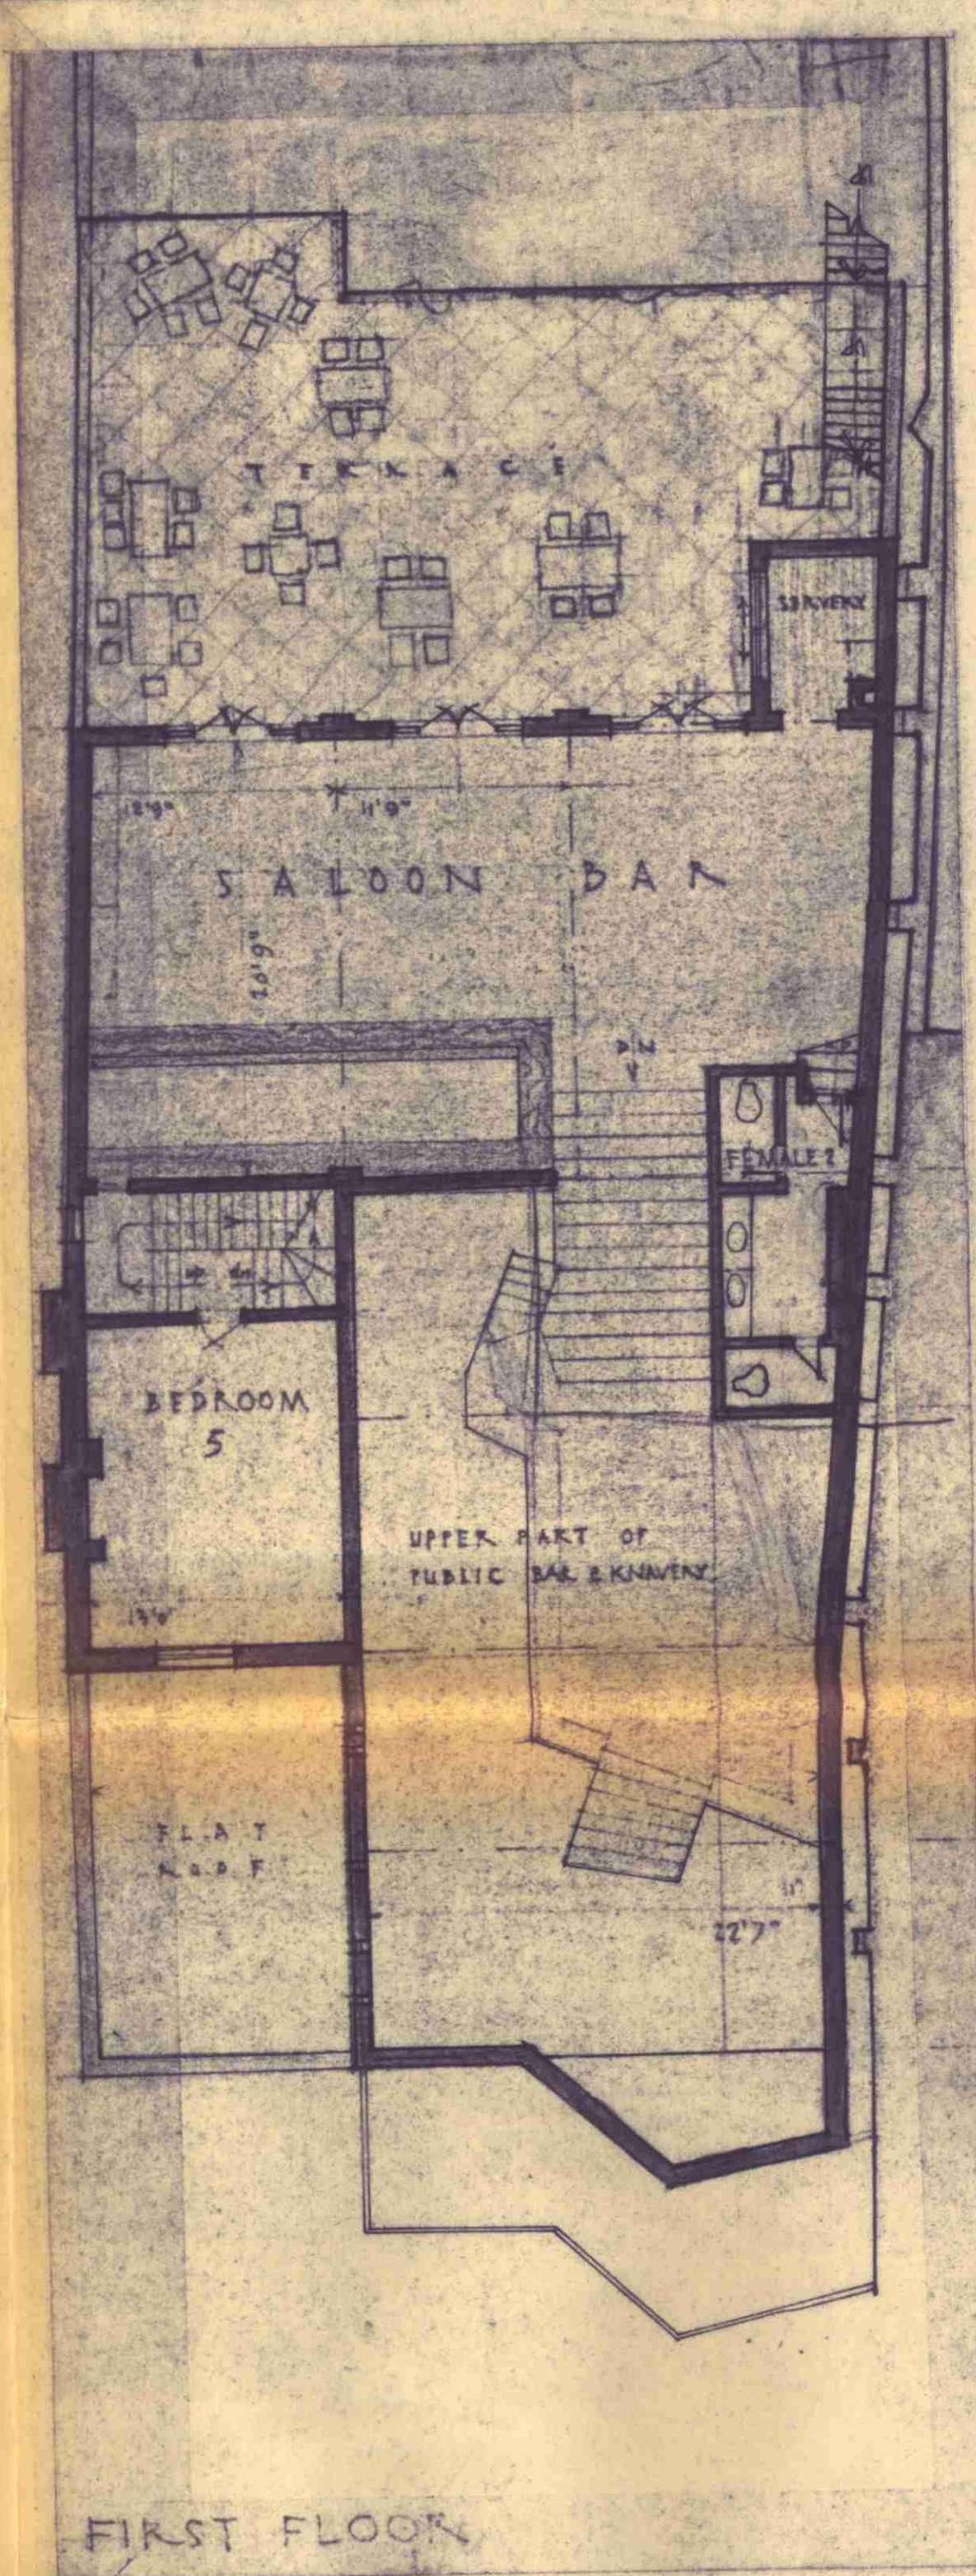


3150A2

1000A2

875A2

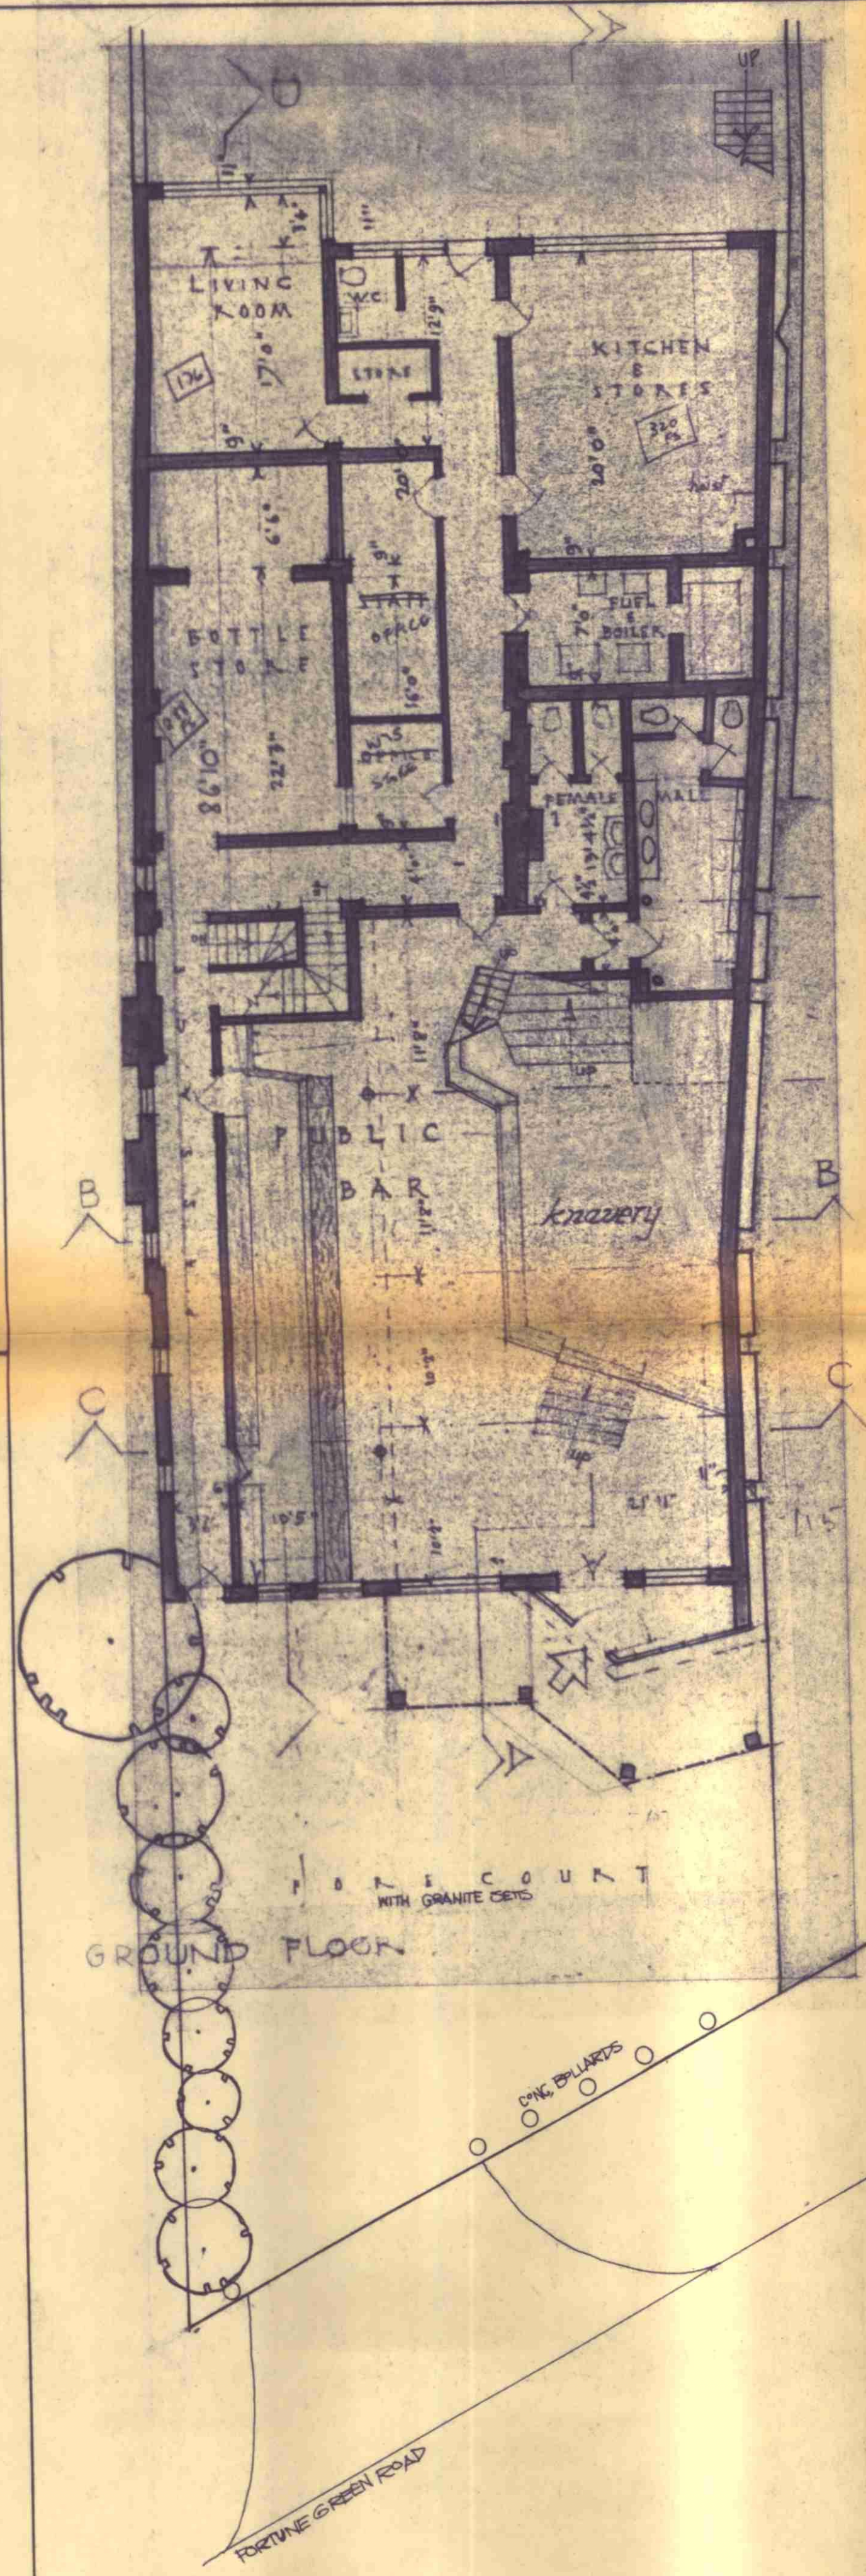

All measurements to be checked on site
No measurement to be scaled off drawing

Lee Associates Ltd
Design Consultants

Unit 27
Chelsea Wharf
15 Lots Road
London SW10 0QJ
Telephone: 01-351 3305
352 5134

LONDON BOROUGH OF CAMDEN
TOWN AND COUNTRY PLANNING ACTS
21 NOV 1984
APPROVED
PLANS NOT APPROVED
ON BEHALF OF THE COUNCIL

Client
Sovereign Host

Job title
The Prince of Wales P.H.
Fortune Green Road
London NW3

TP 8401686

Drawing title
Existing Plans

Scale
1/8" to 1"

Date
30 Aug 84

J63 06

Sheet design copyright RIBA Publications Ltd