



NORTH POINT

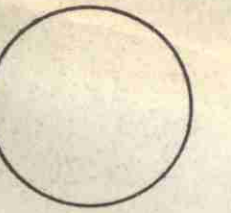


NOTES


ANY DISCREPANCIES SHOULD IMMEDIATELY BE REFERRED TO THE ARCHITECTS.
FIGURED DIMENSIONS SHOULD BE TAKEN IN PREFERENCE TO SCALED IN ALL CASES.
ALL DIMENSIONS CONTROLLED BY EARLIER WORK ARE TO BE VERIFIED ON SITE BEFORE ANY NEW WORK IS STARTED.

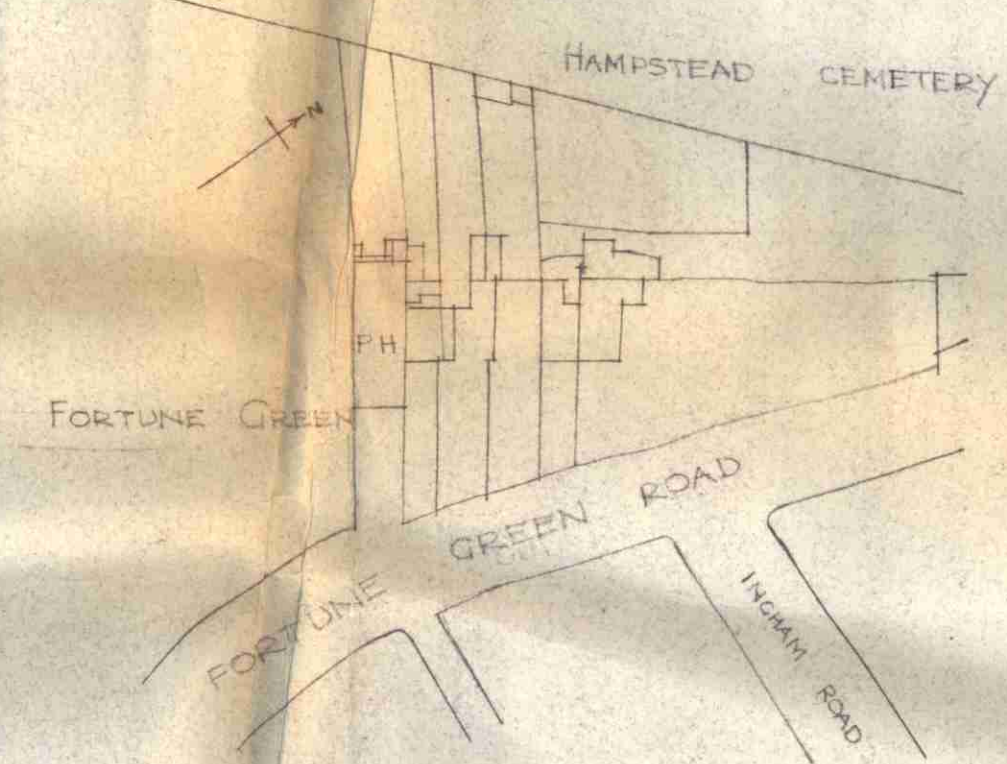


SCALE 80 FT TO INCH.
BLOCK PLAN

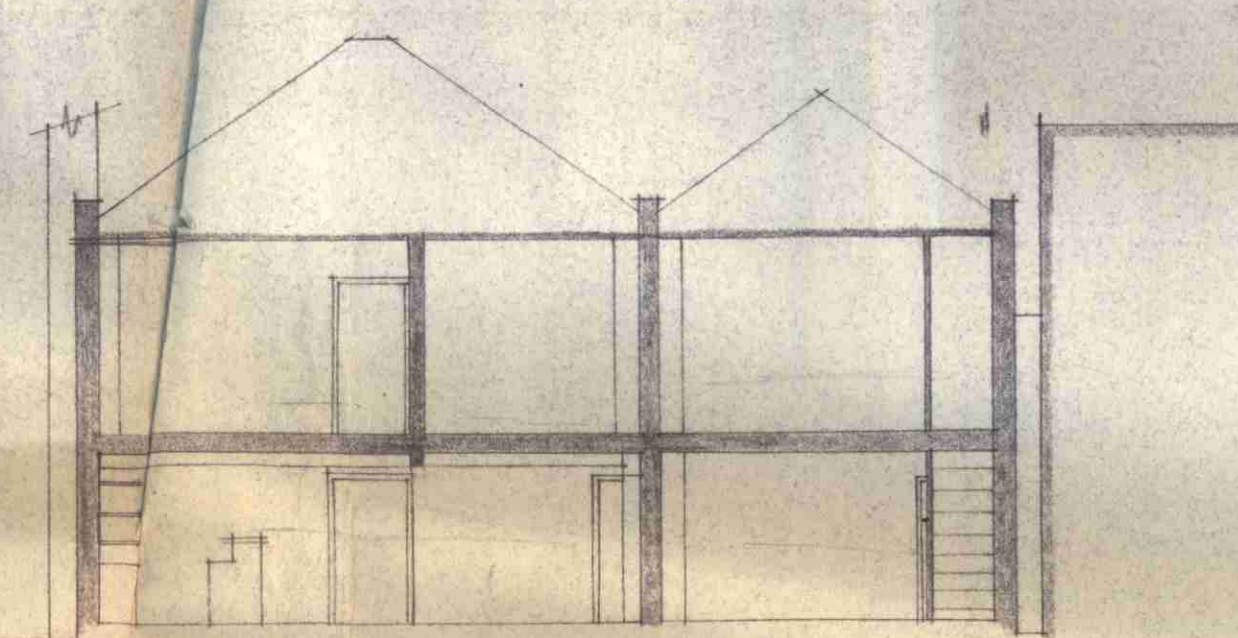


CROSS SECTION

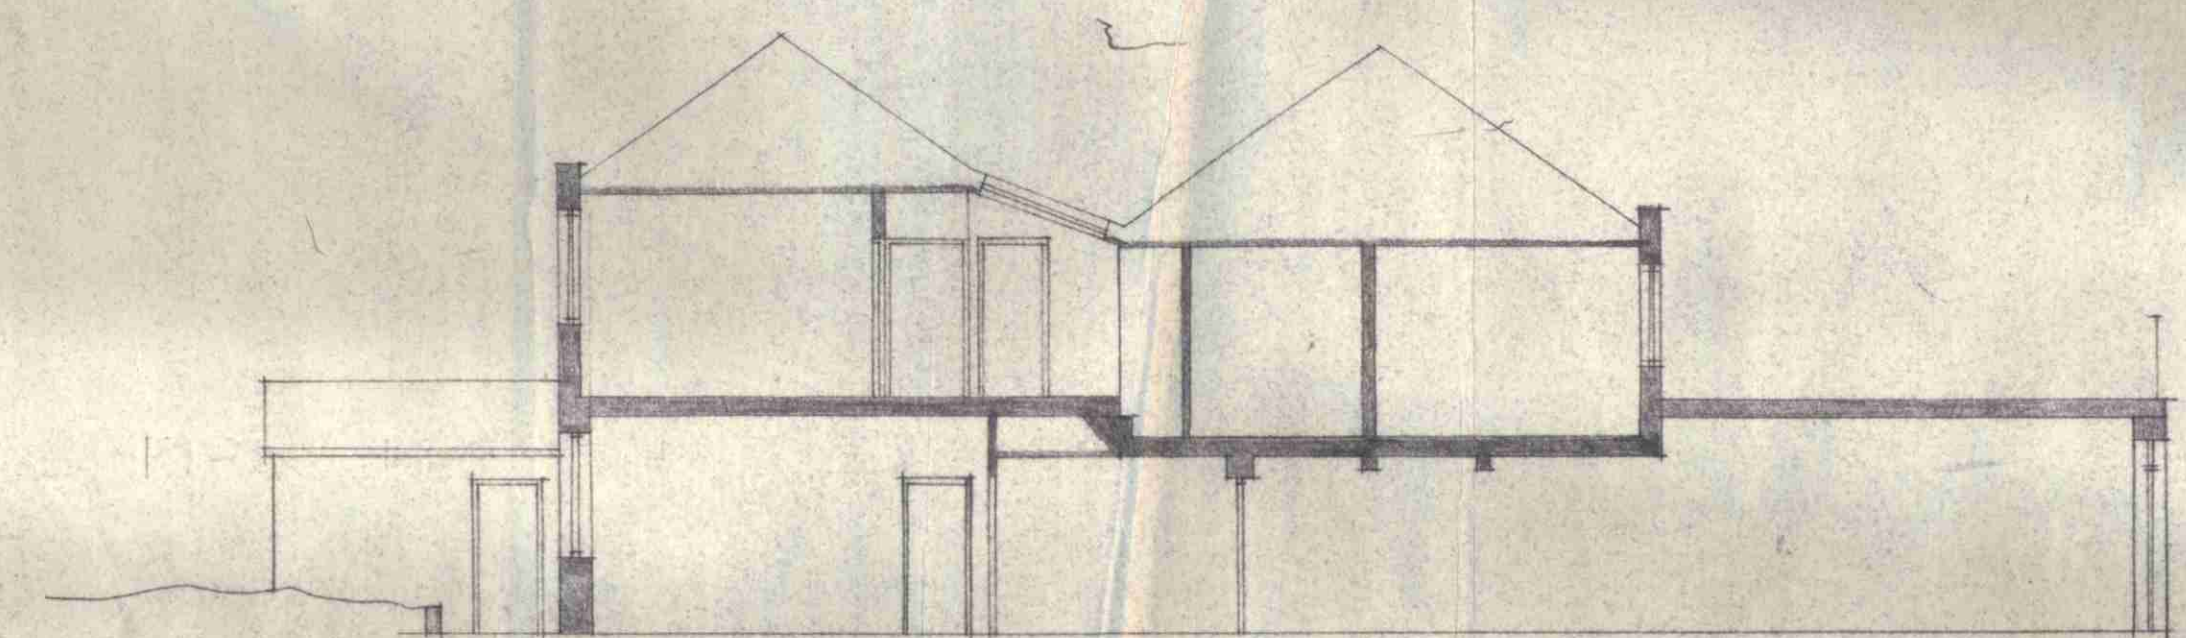

LONGITUDINAL SECTION

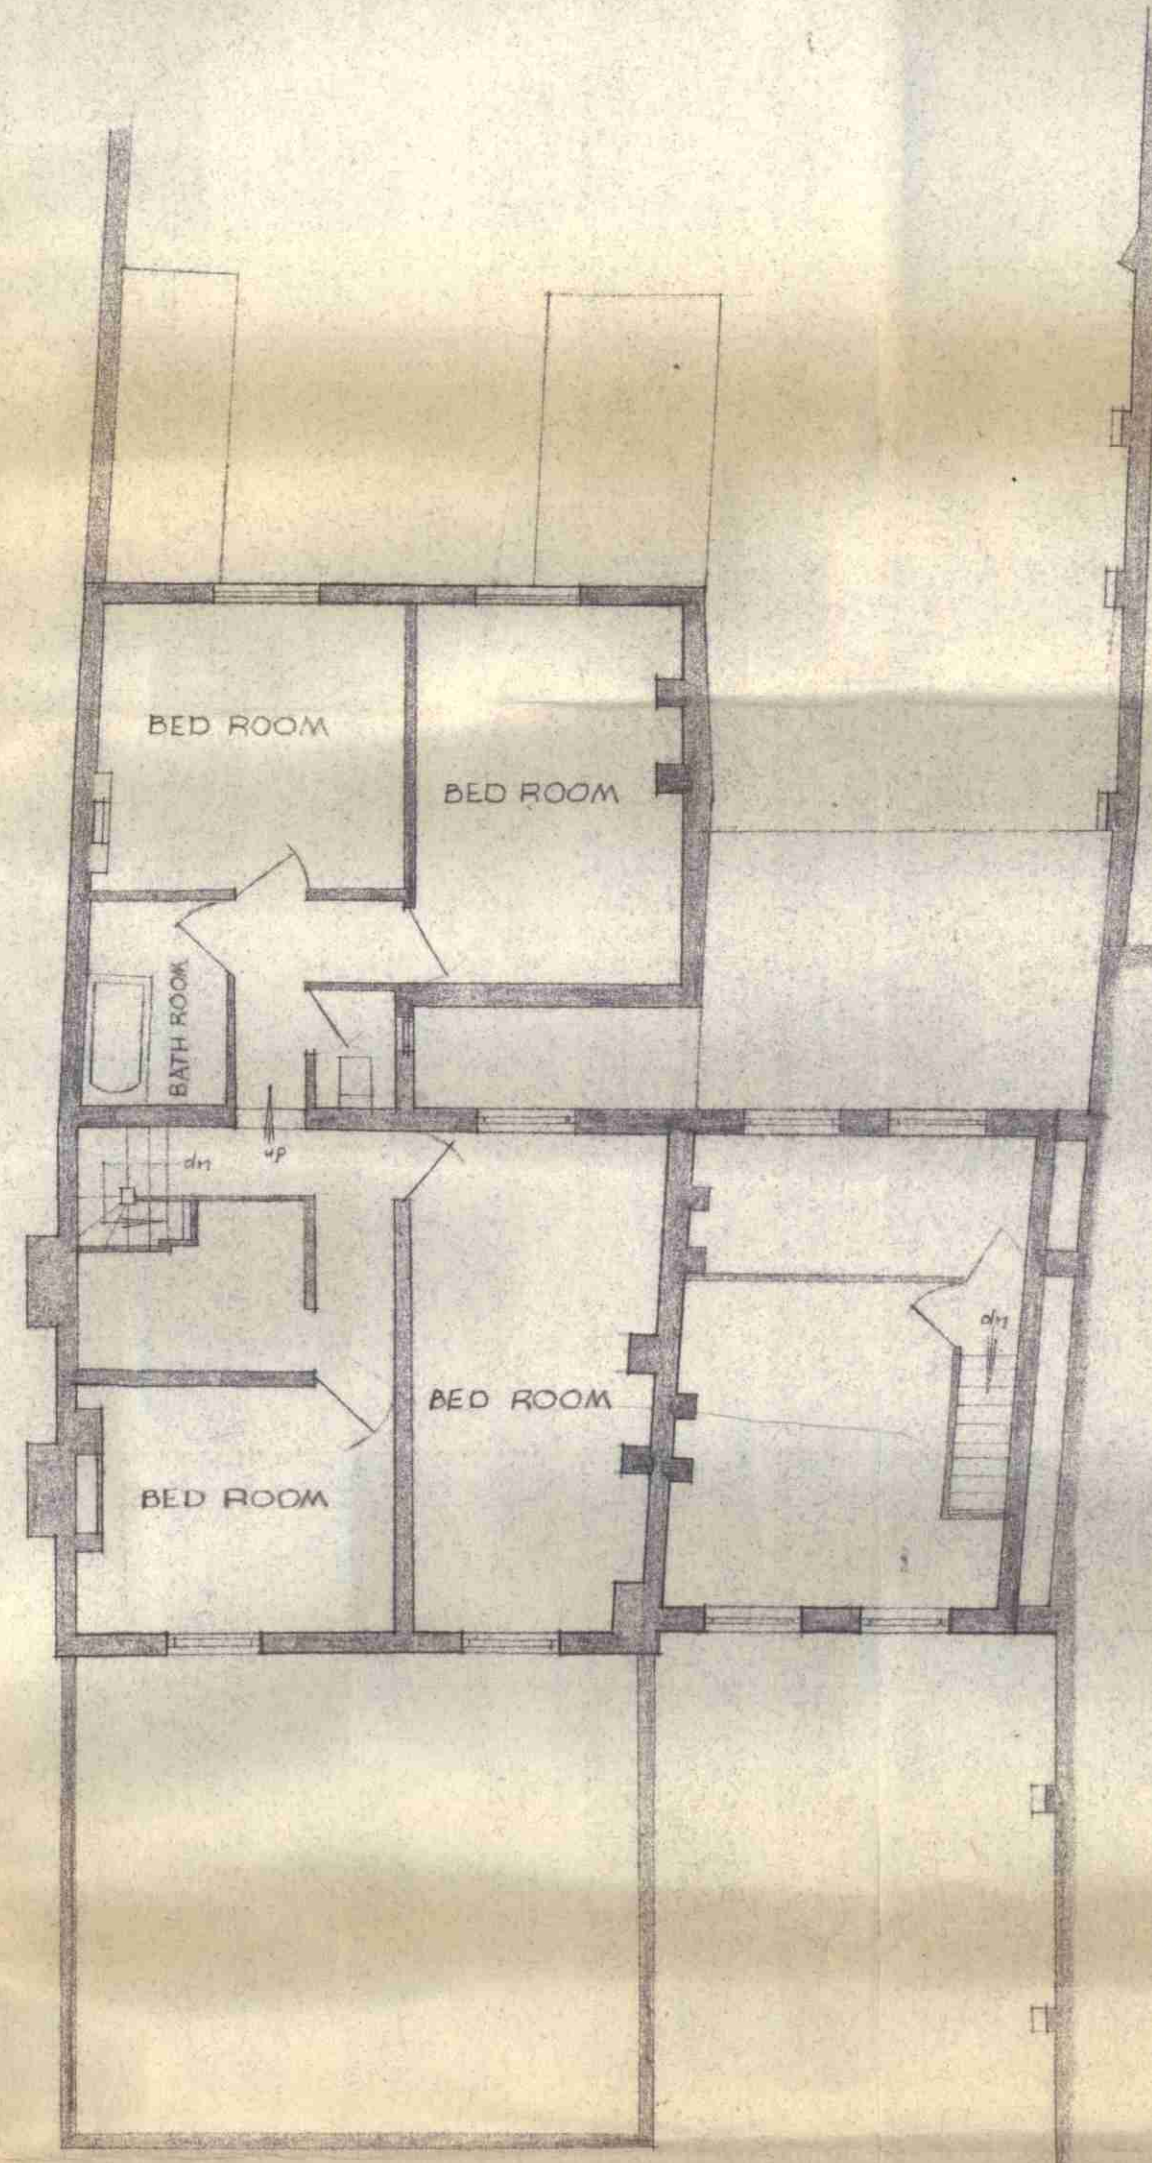

FIRST FLOOR

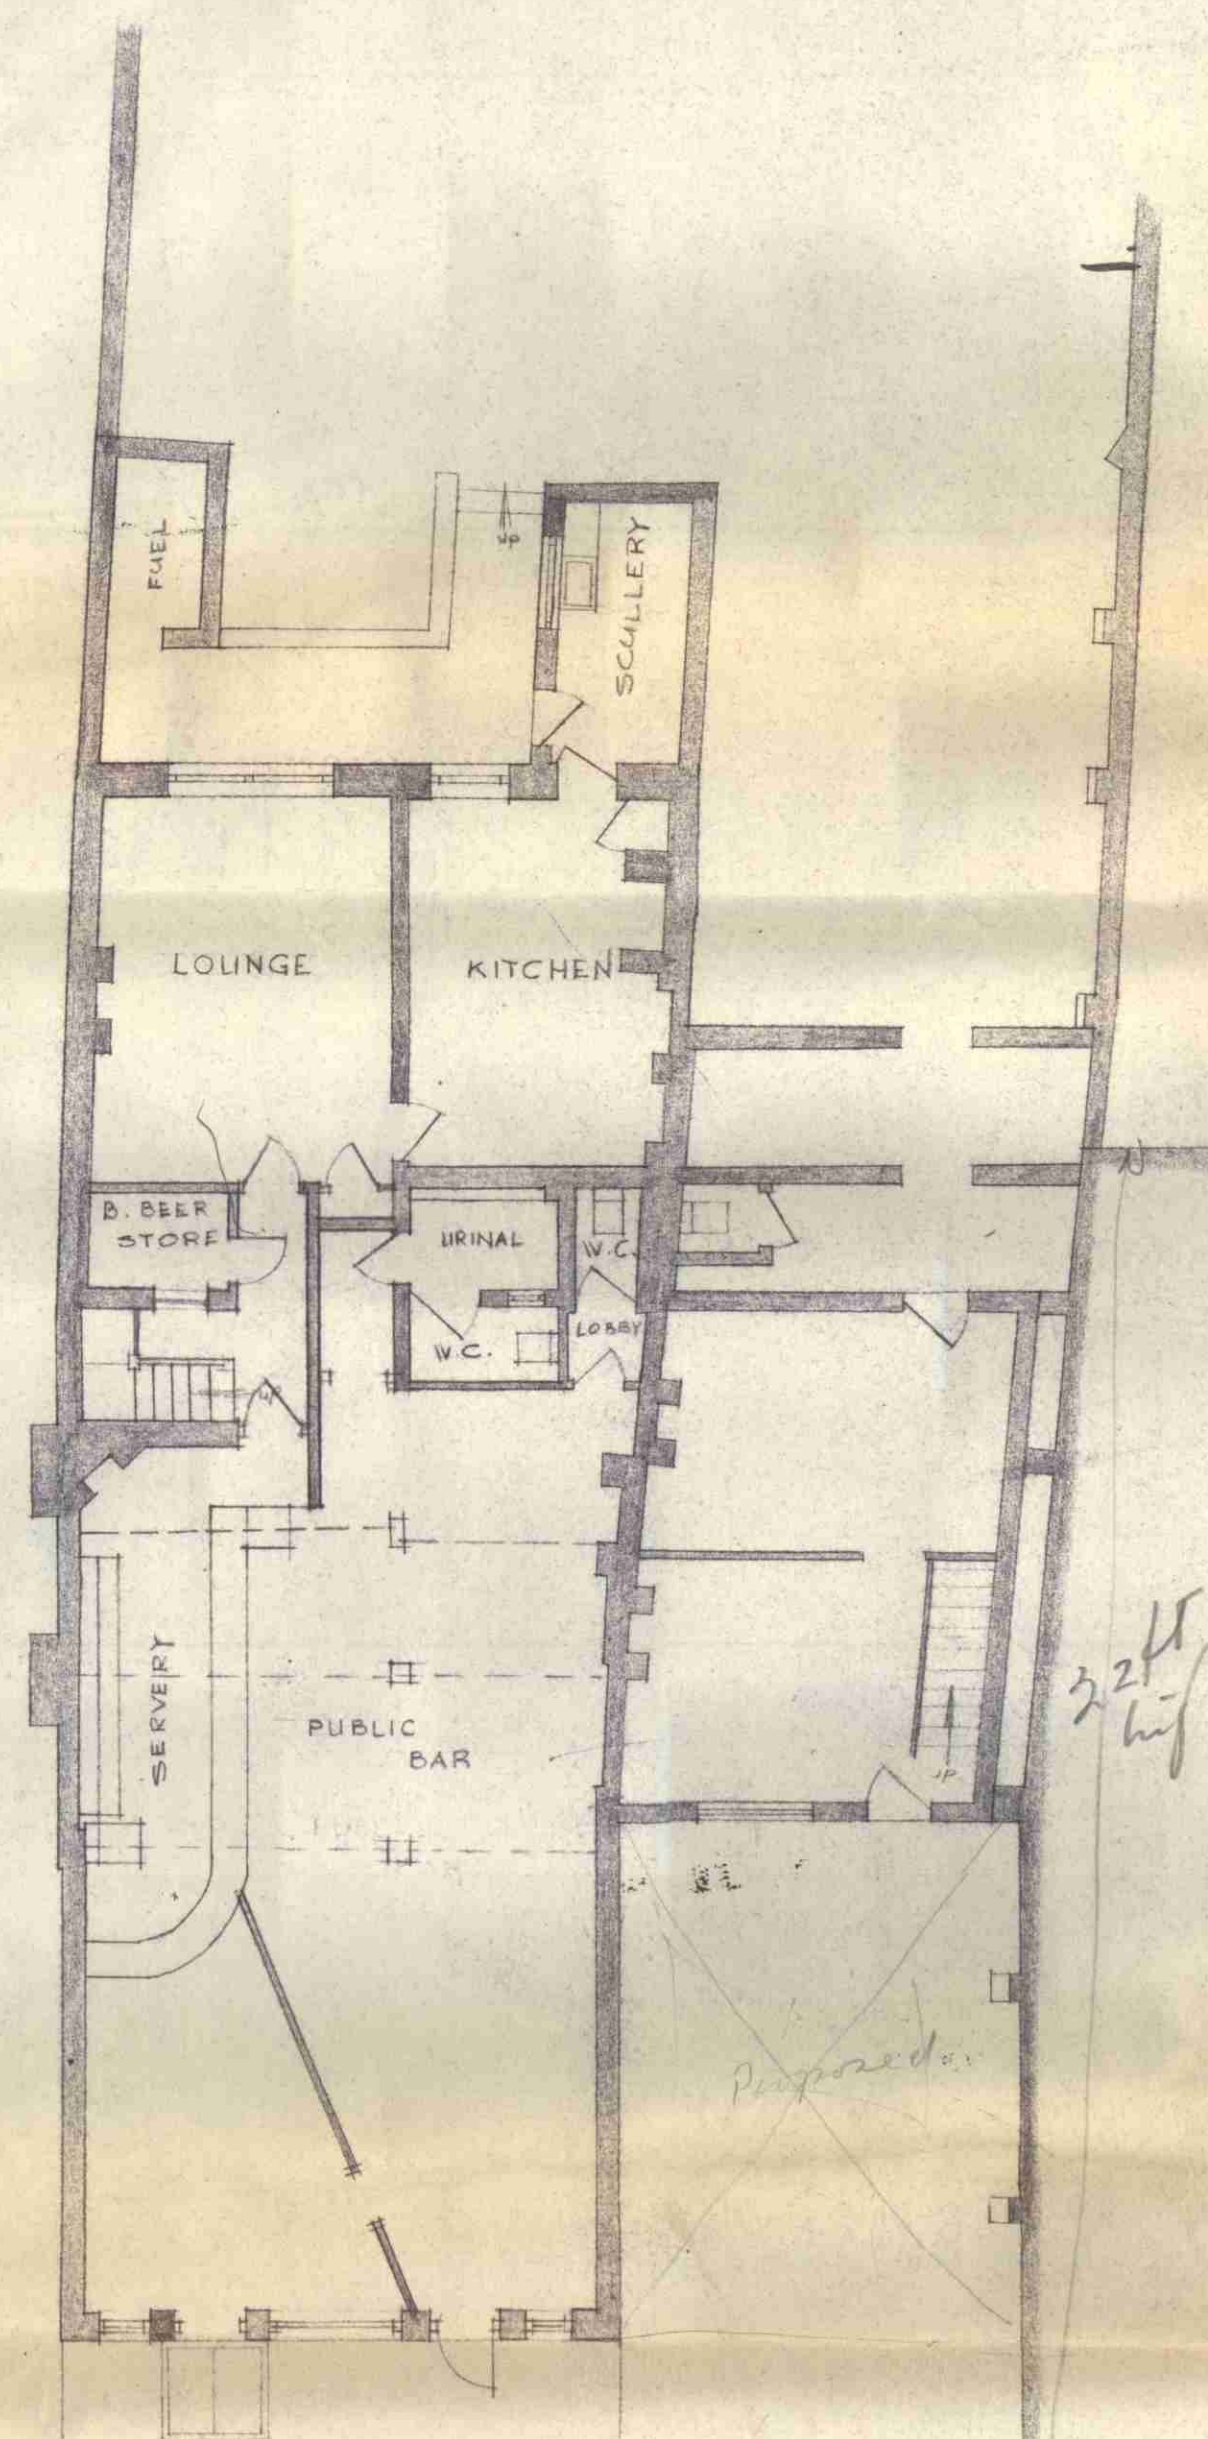

GROUND FLOOR

REVISIONS

NO. DATE DESCRIPTION

ARCHITECT L.C.C.
No. 7663
7888
10 JUL 1963

STEWART HENDRY AND SMITH
F.R.I.B.A. A.M.T.P.I. CHARTERED ARCHITECTS
90 FENCHURCH STREET E.C.3. TEL. ROYAL 9711.

PRINCE OF WALES P.H.
WEST HAMPSTEAD
CONTRACT

EXISTING PREMISES

DRAWN	CHECKED	DATE	SCALE	DRAWING NUMBER
PH		SEP 1962	1/8" TO 1'-0"	1