
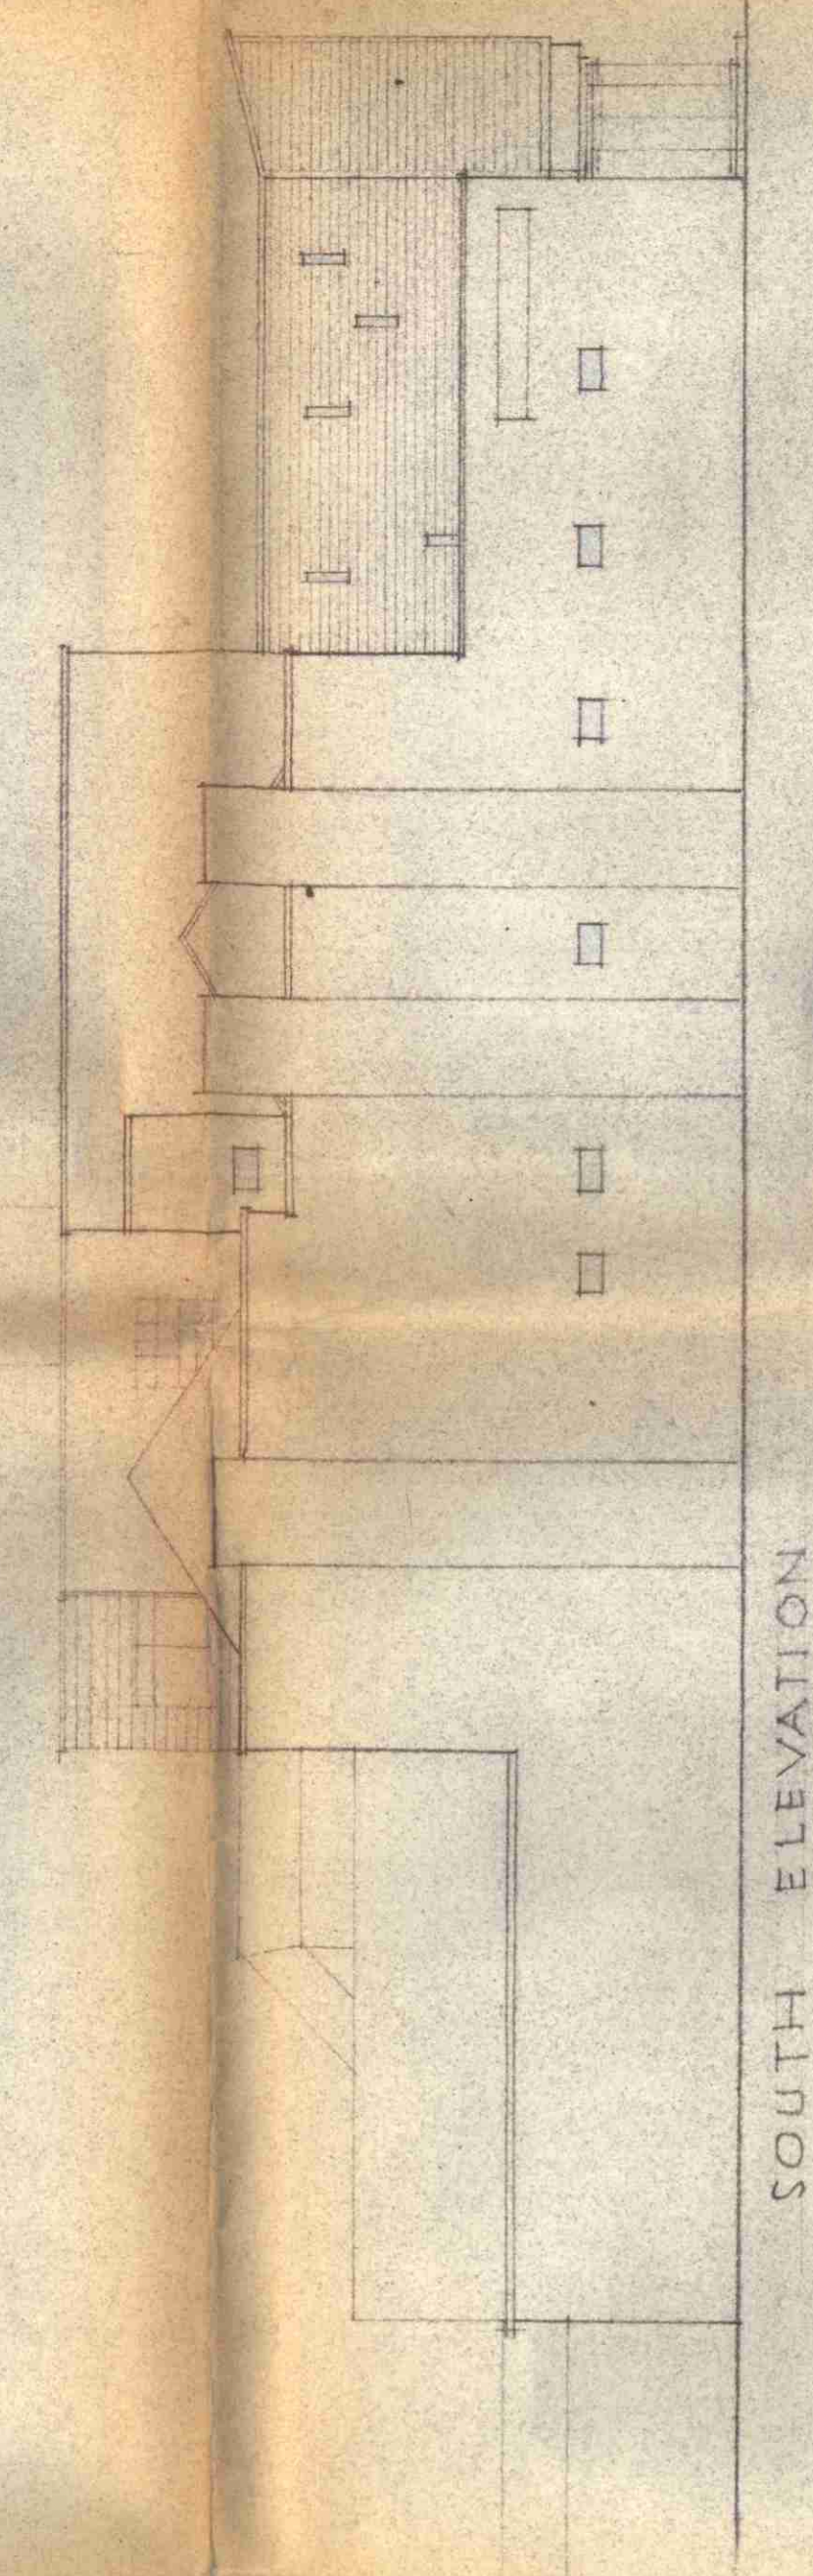
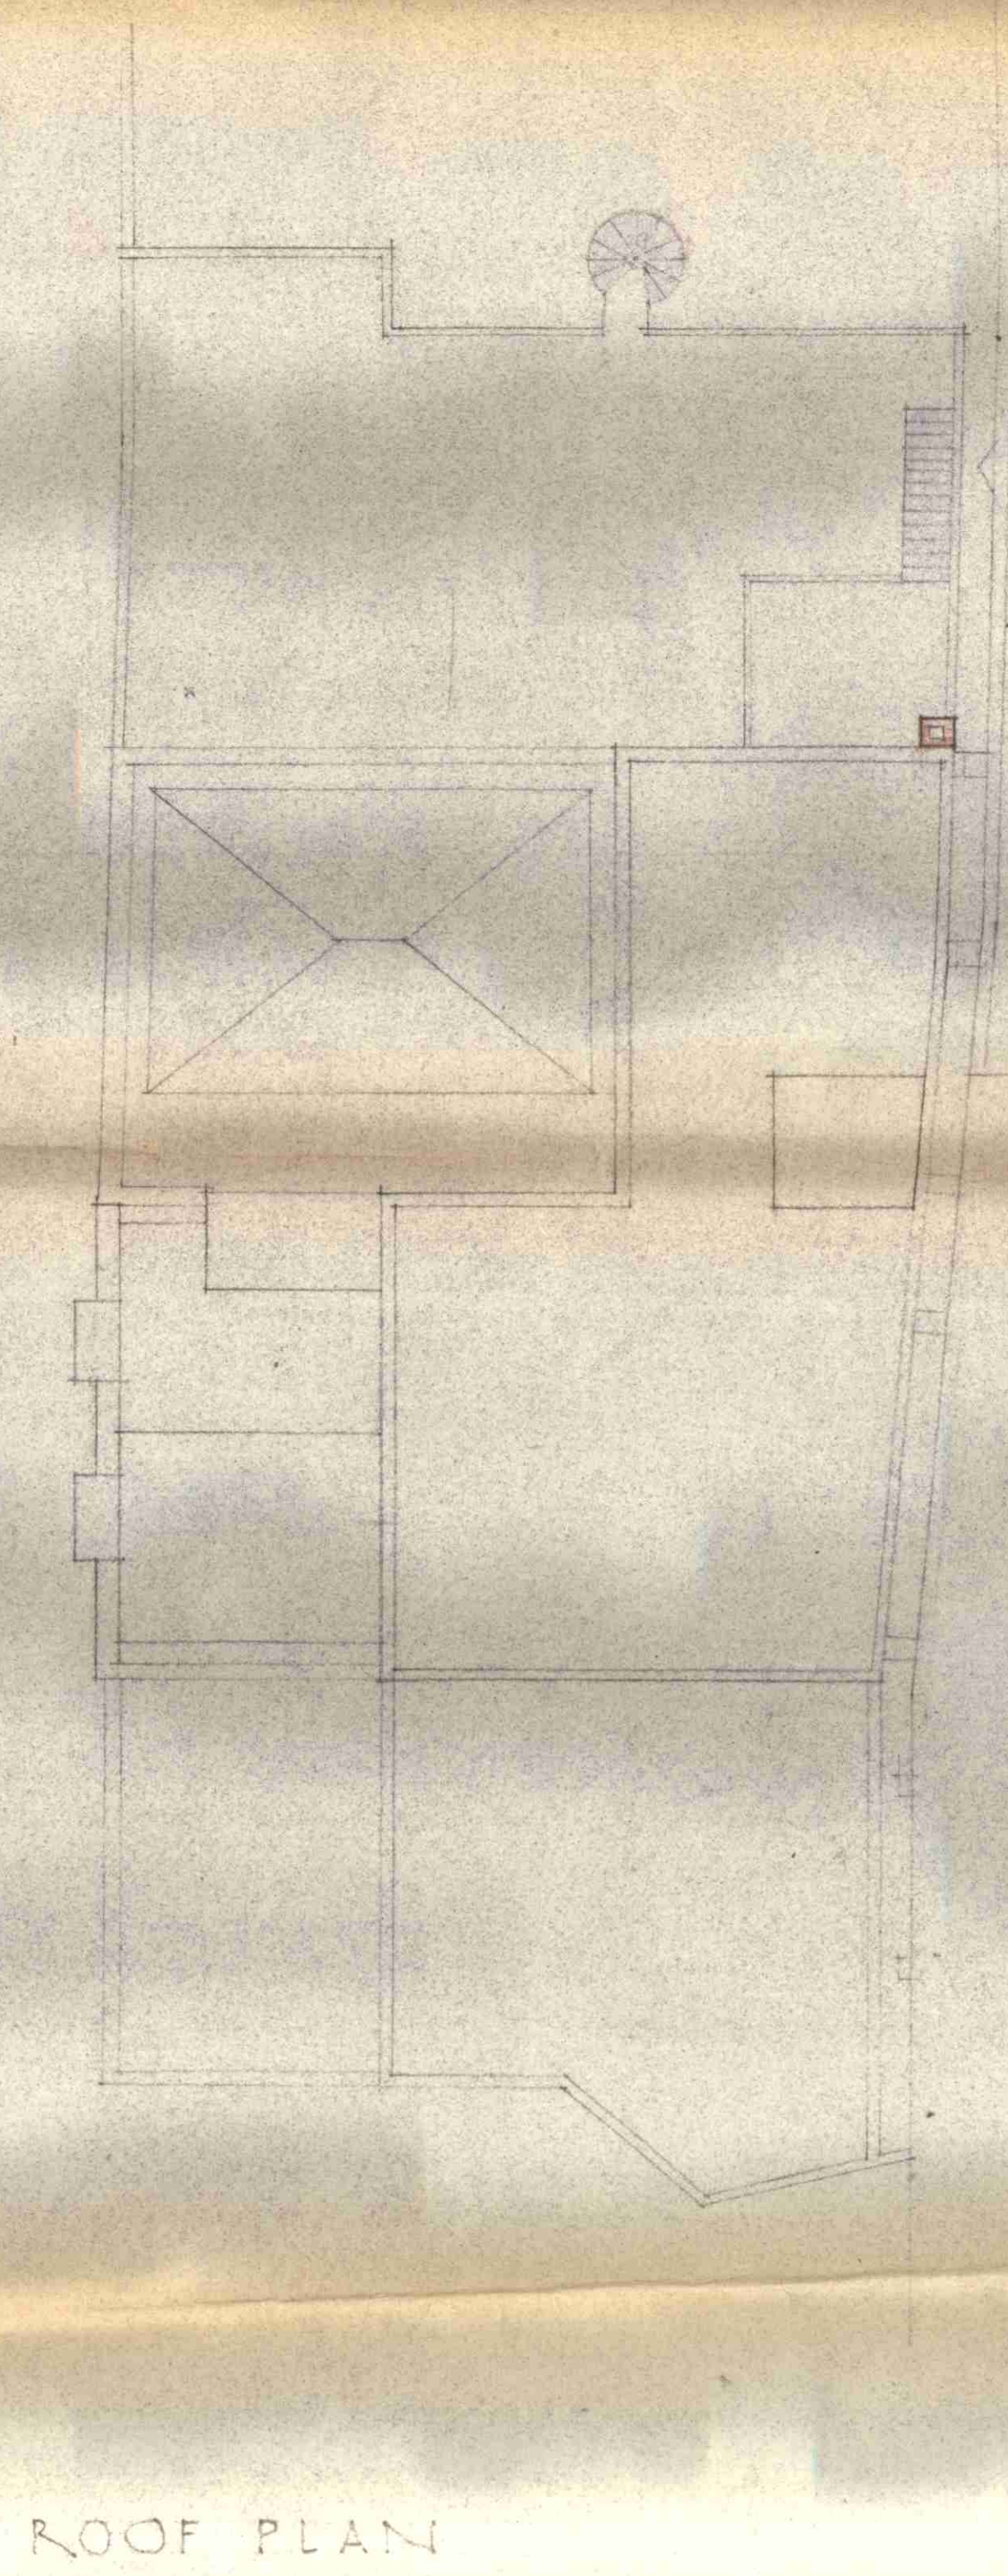
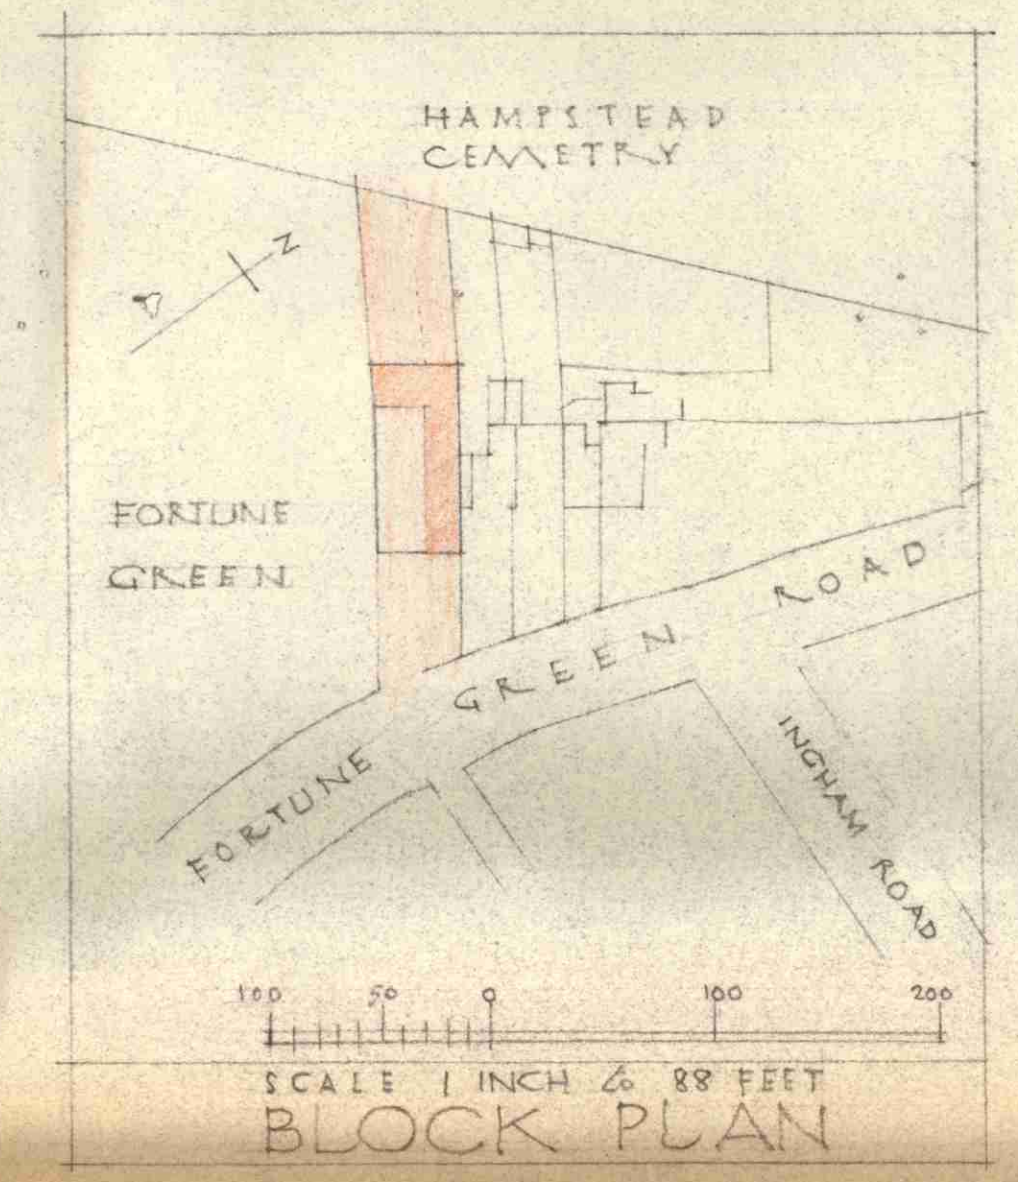
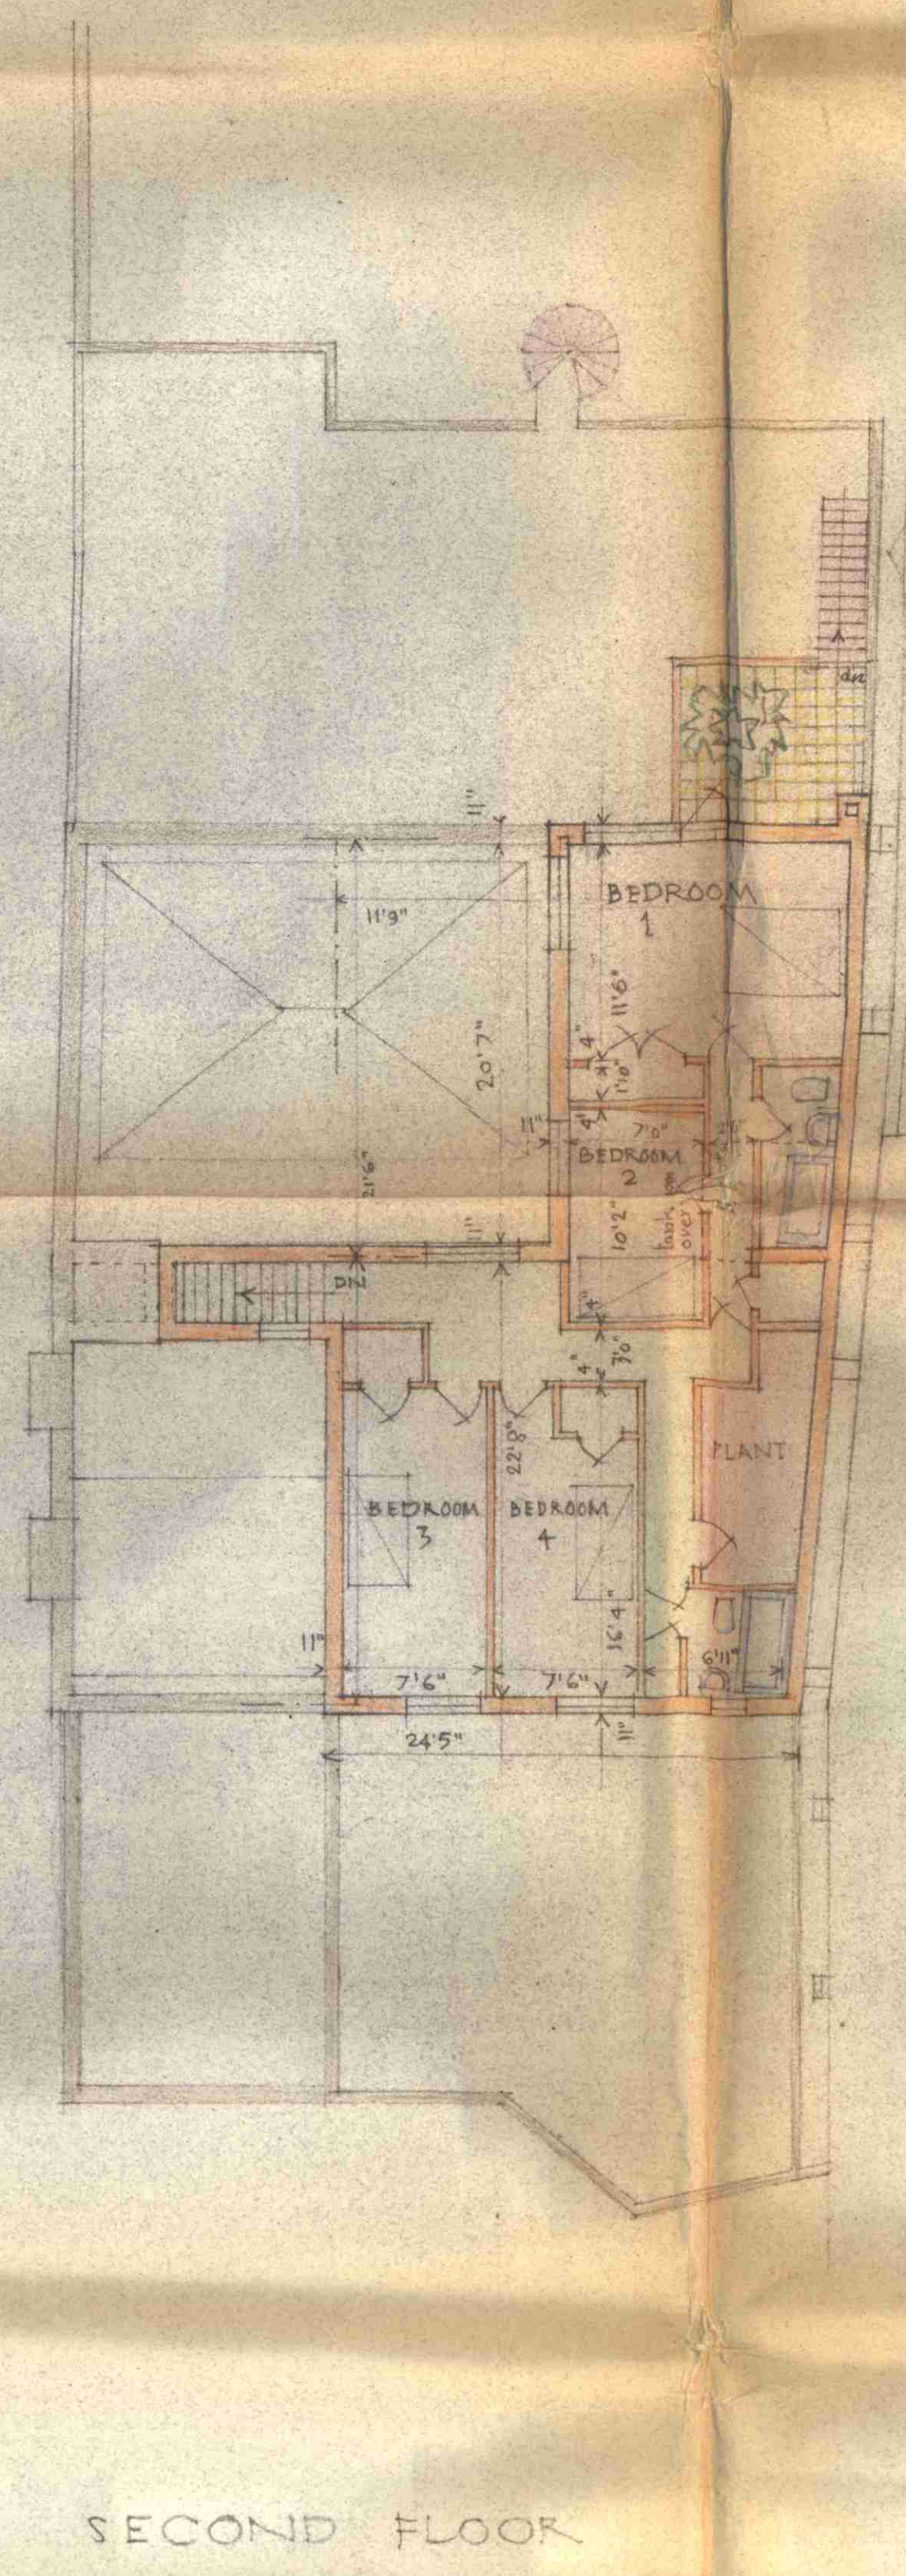
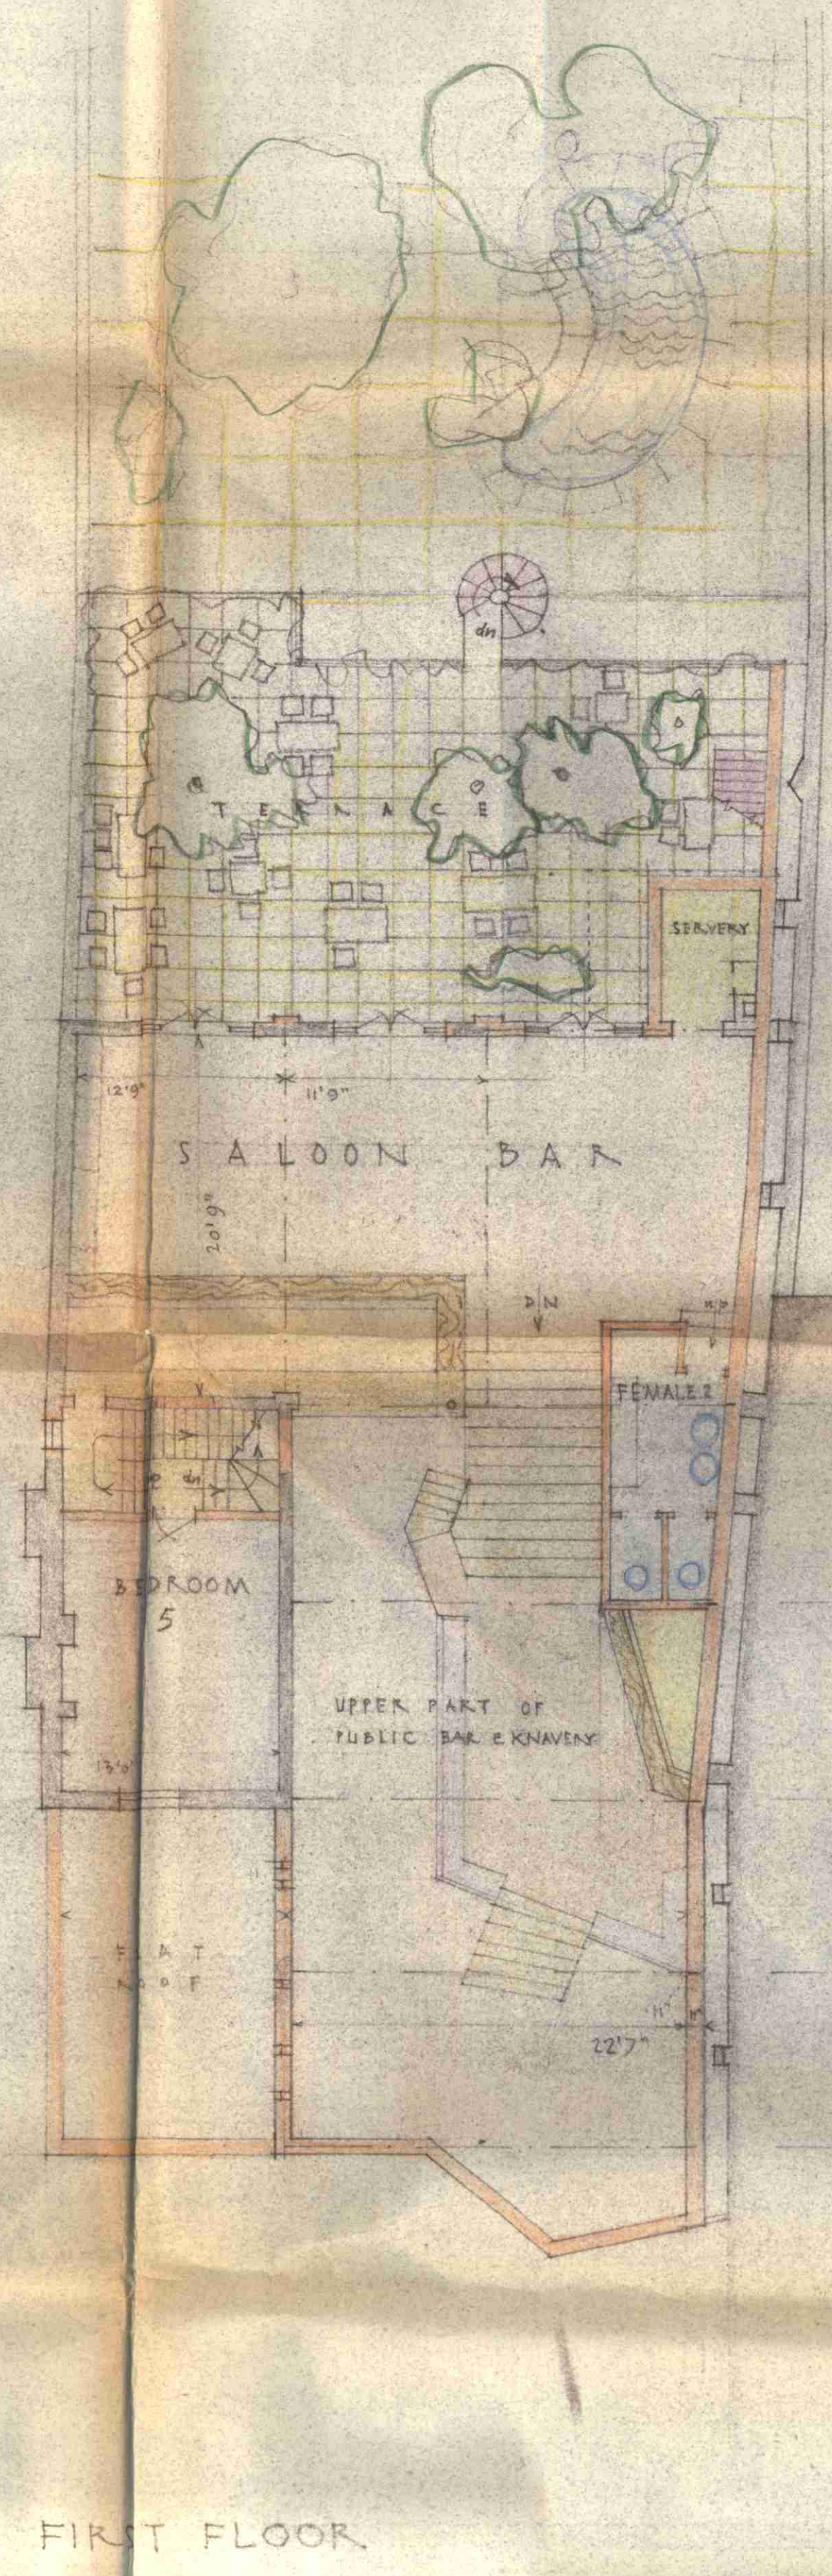


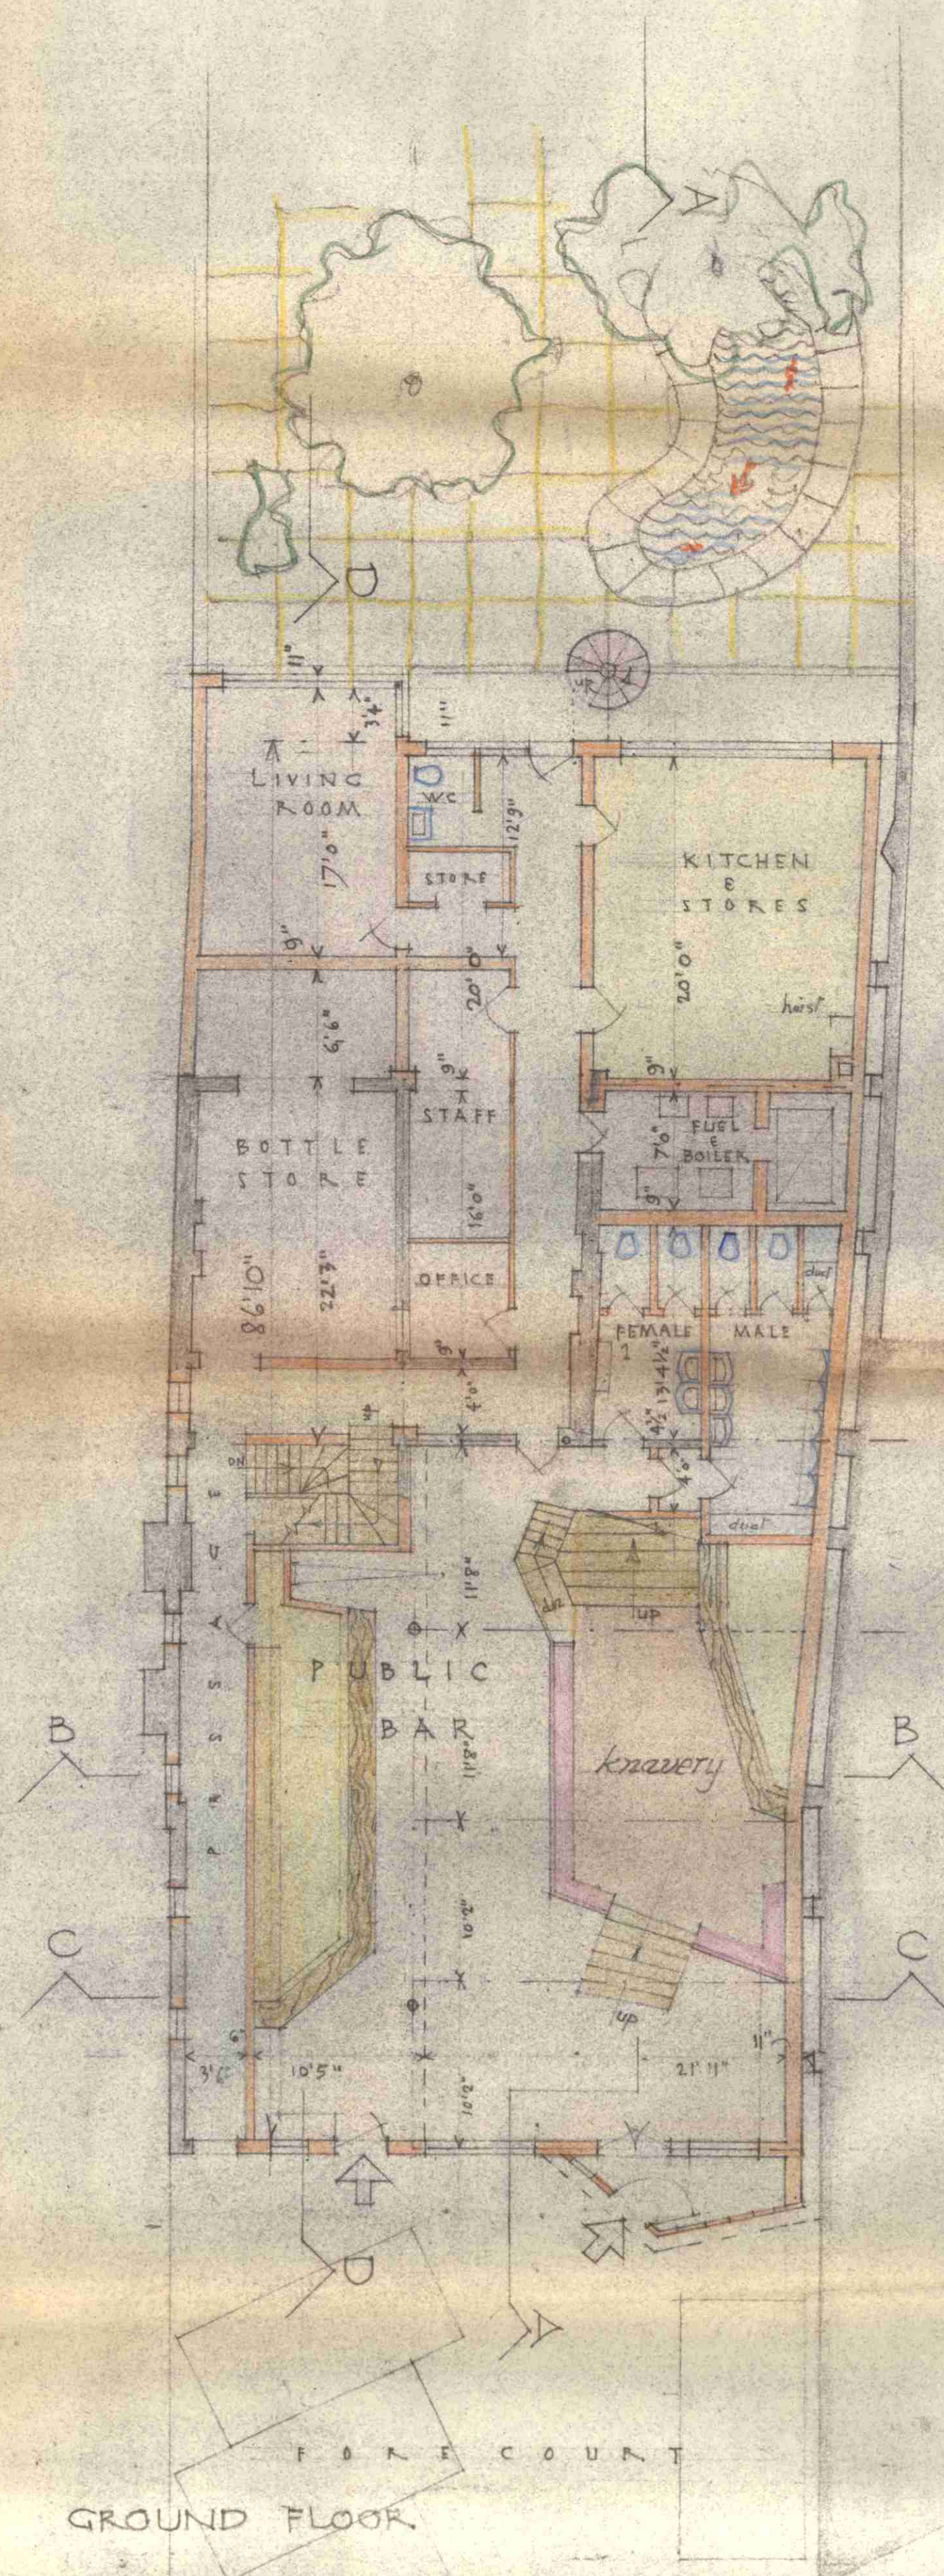

**PRINCE
OF
WALES**

FORTUNE GREEN ROAD NW3
EIGHTH SCALE DRAWINGS
SCALE 1" = 8' DWG NO. 3
STEWART HENRY & SMITH ARCHT
30 FENCHURCH STREET, E.C.3

Level 7603
4.5 JUN 1993
ARCHITECT'S OFFICE