



**MORETON HOUSE/
14 SOUTH GROVE**

**HIGHGATE UNITED
REFORMED CHURCH**

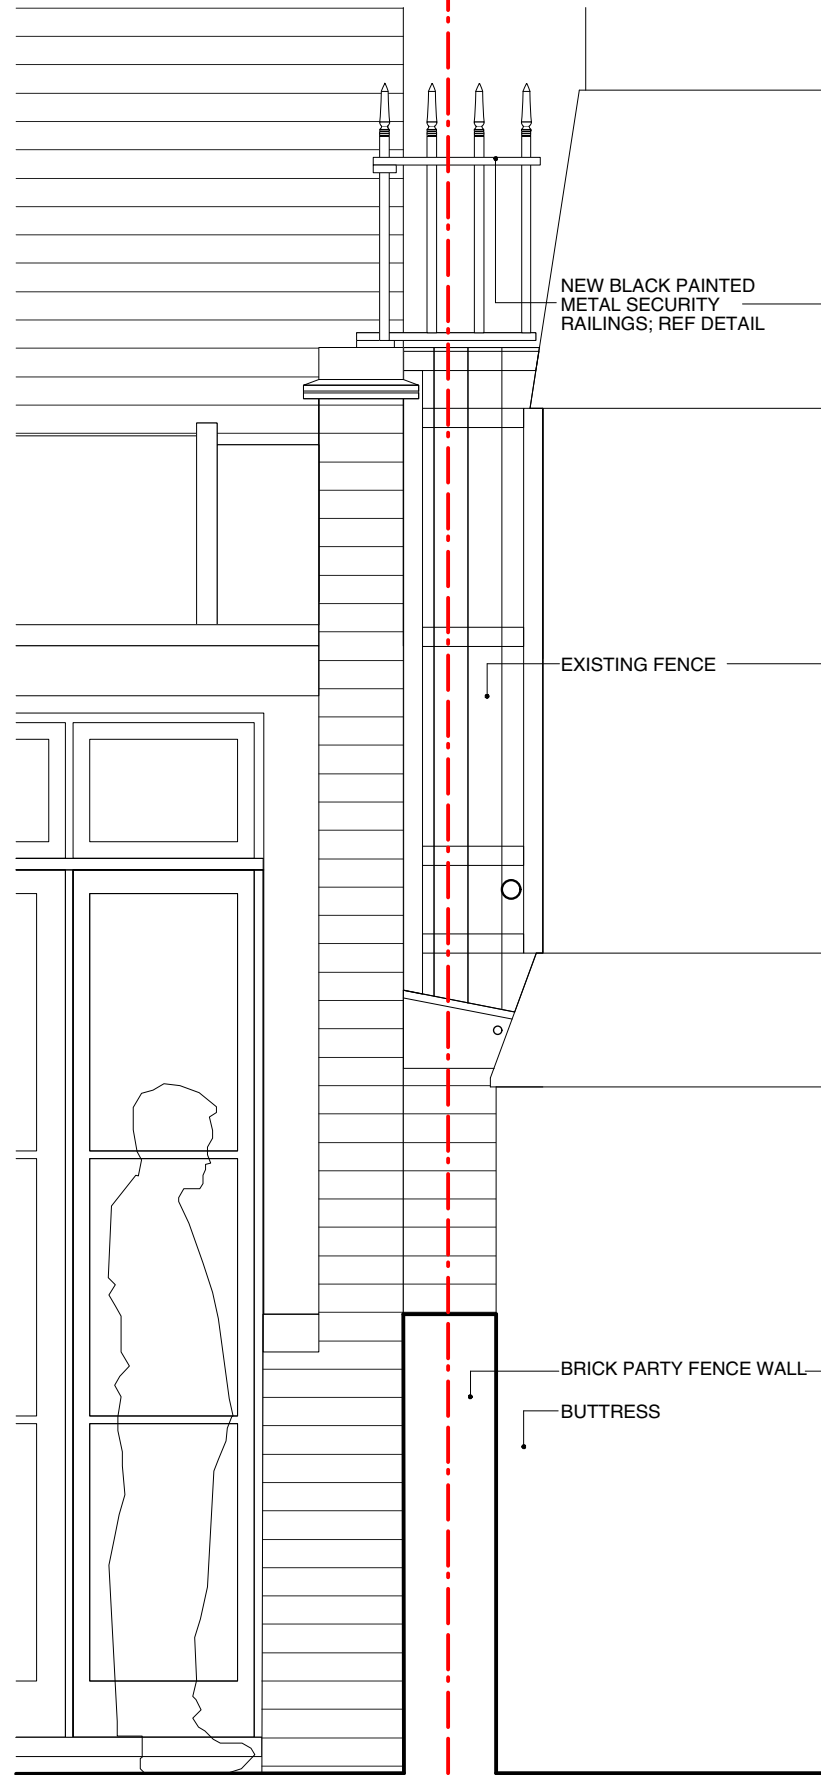


**REAR ELEVATION
SECTION C-C 1:20**

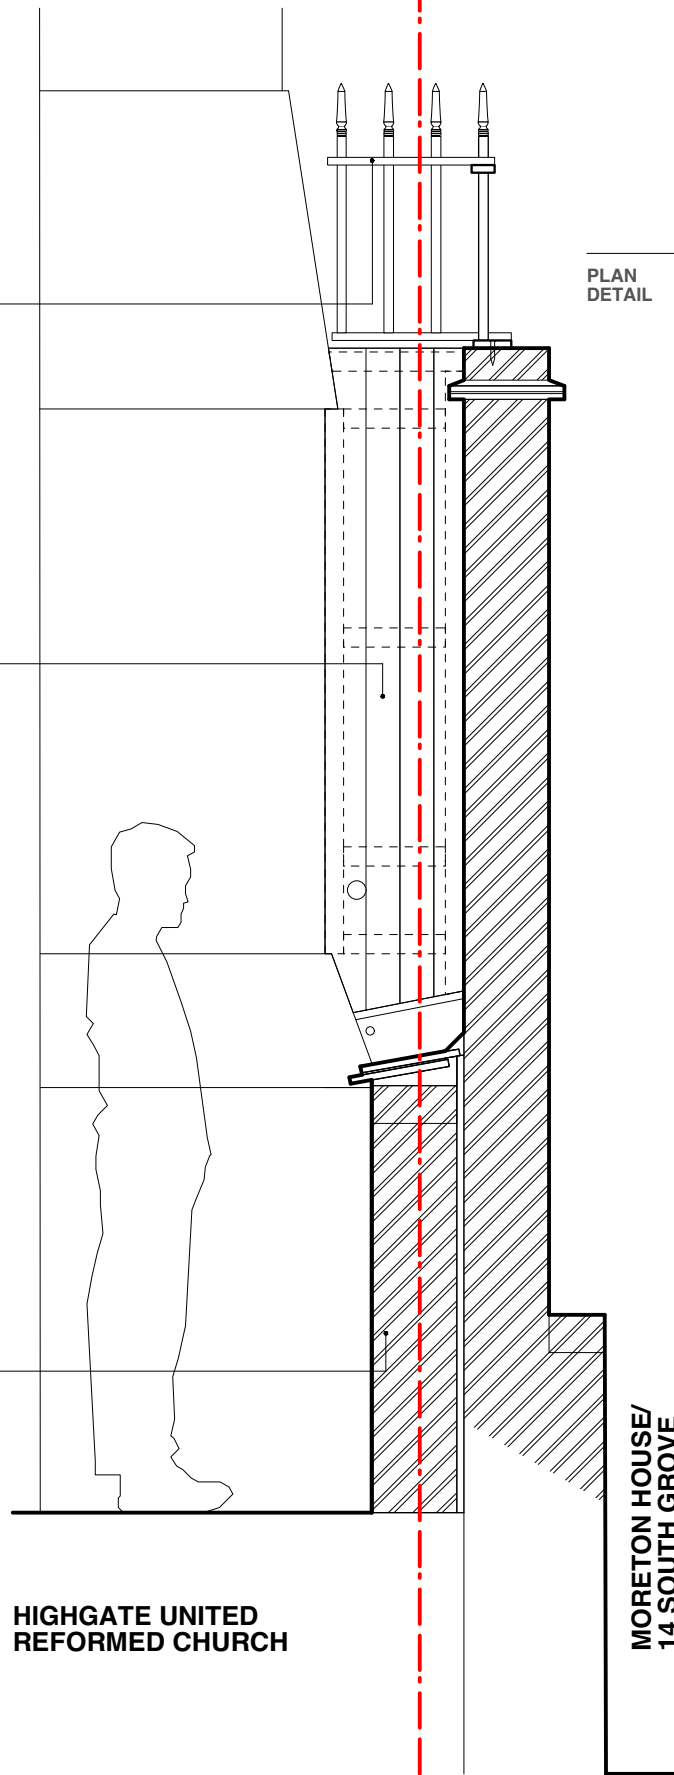

**FRONT ELEVATION
SECTION D-D 1:20**


**ELEVATION
DETAIL B-B
1:5**

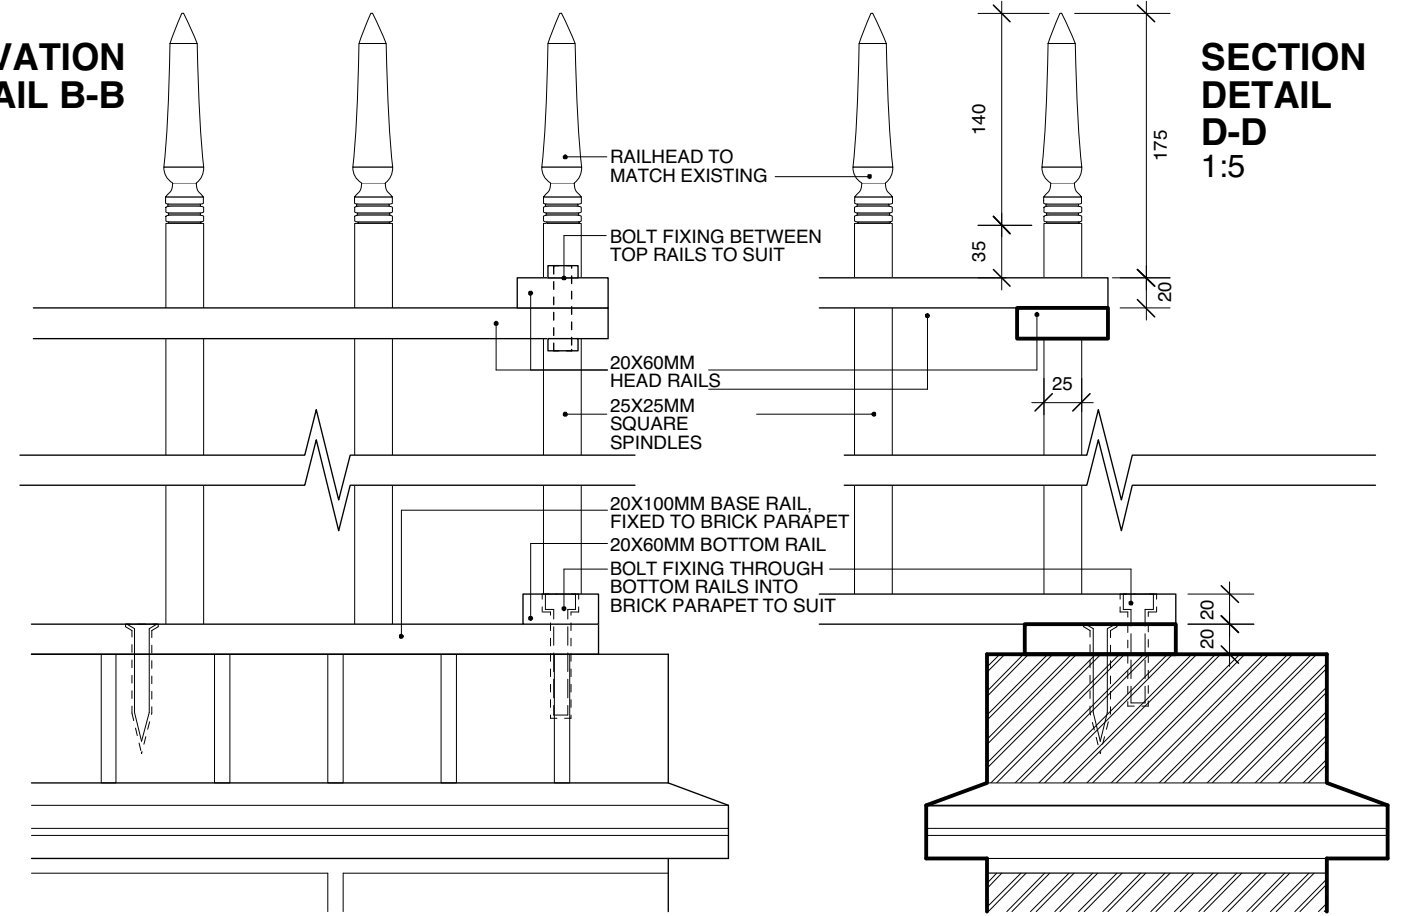

**SECTION
DETAIL
D-D
1:5**

**PLAN
DETAIL**

PLAN DETAIL 1:5

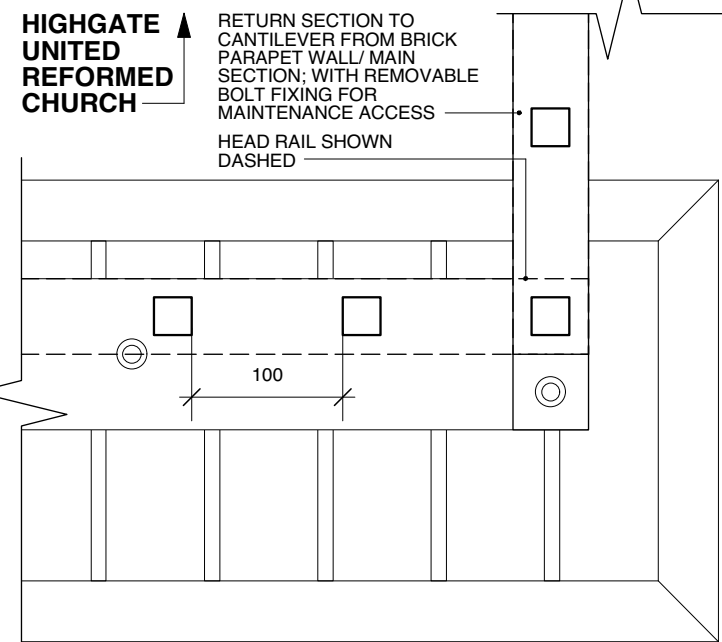

MORETON HOUSE

HIGHGATE UNITED REFORMED CHURCH

MORETON HOUSE

**LOCATION
1:500**

EXISTING RAILHEAD



**Lisa Shell
architects**

EG2 Norway Wharf, 24 Hertford Road, N1 5QT
T. 020 7275 7773 E. mail@lisashellarchitects.co.uk
www.lisashellarchitects.co.uk

Director: Lisa Shell RIBA Registered in England No. 5000138
Registered office: Ross House, Stow-on-the-Wold, Glos, GL54 1AF

MORETON HOUSE & HURC

**RAILINGS DETAIL
AS PROPOSED
MRT/DC/301/B**

1:5 / 1:20 @ A3
DO NOT SCALE FROM THIS DRAWING
REFER ALL DISCREPANCIES TO ARCHITECT

REVISIONS/ ISSUE

14/02/19
ISSUE TO PLANNING
FOR COMMENT

07/03/19 A
ISSUE TO PLANNING
FOR APPROVAL

23/05/19 B
ISSUE TO PLANNING
FOR APPROVAL