


OS 16 Crowndale Road NW1 1TT 1:1250

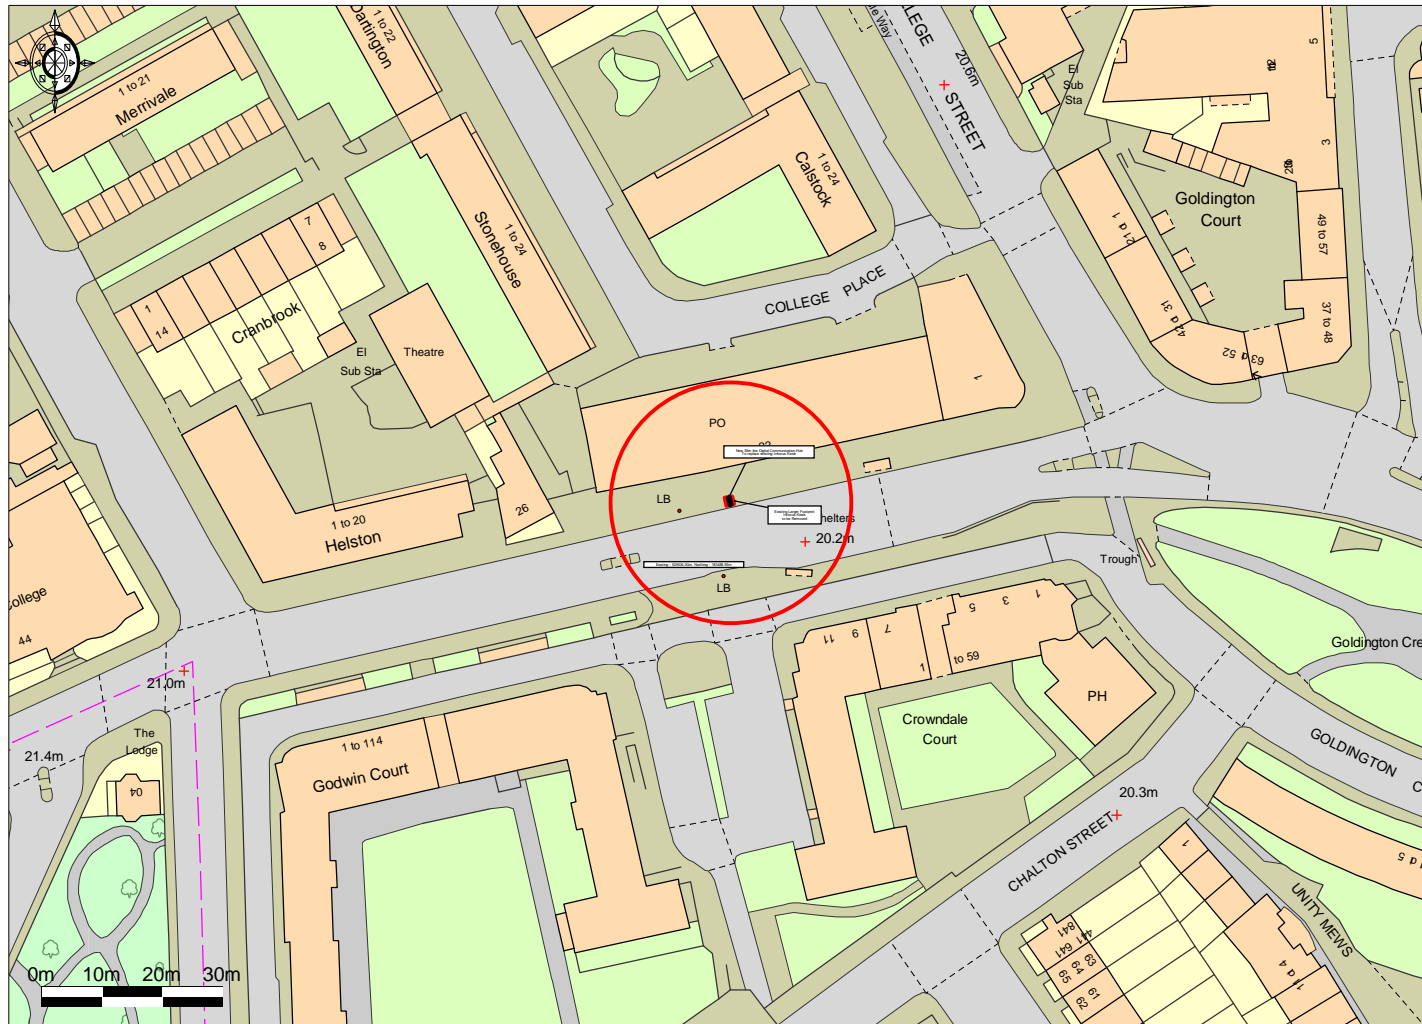

Ordnance Survey © Crown Copyright 2019. All rights reserved. Licence number 100022432. Plotted Scale - 1:1250

**Promap**  
LANDMARK INFORMATION GROUP

Infocus Public networks Ltd.