


OS 65 St Giles Street WC2H 8LE 1:1250

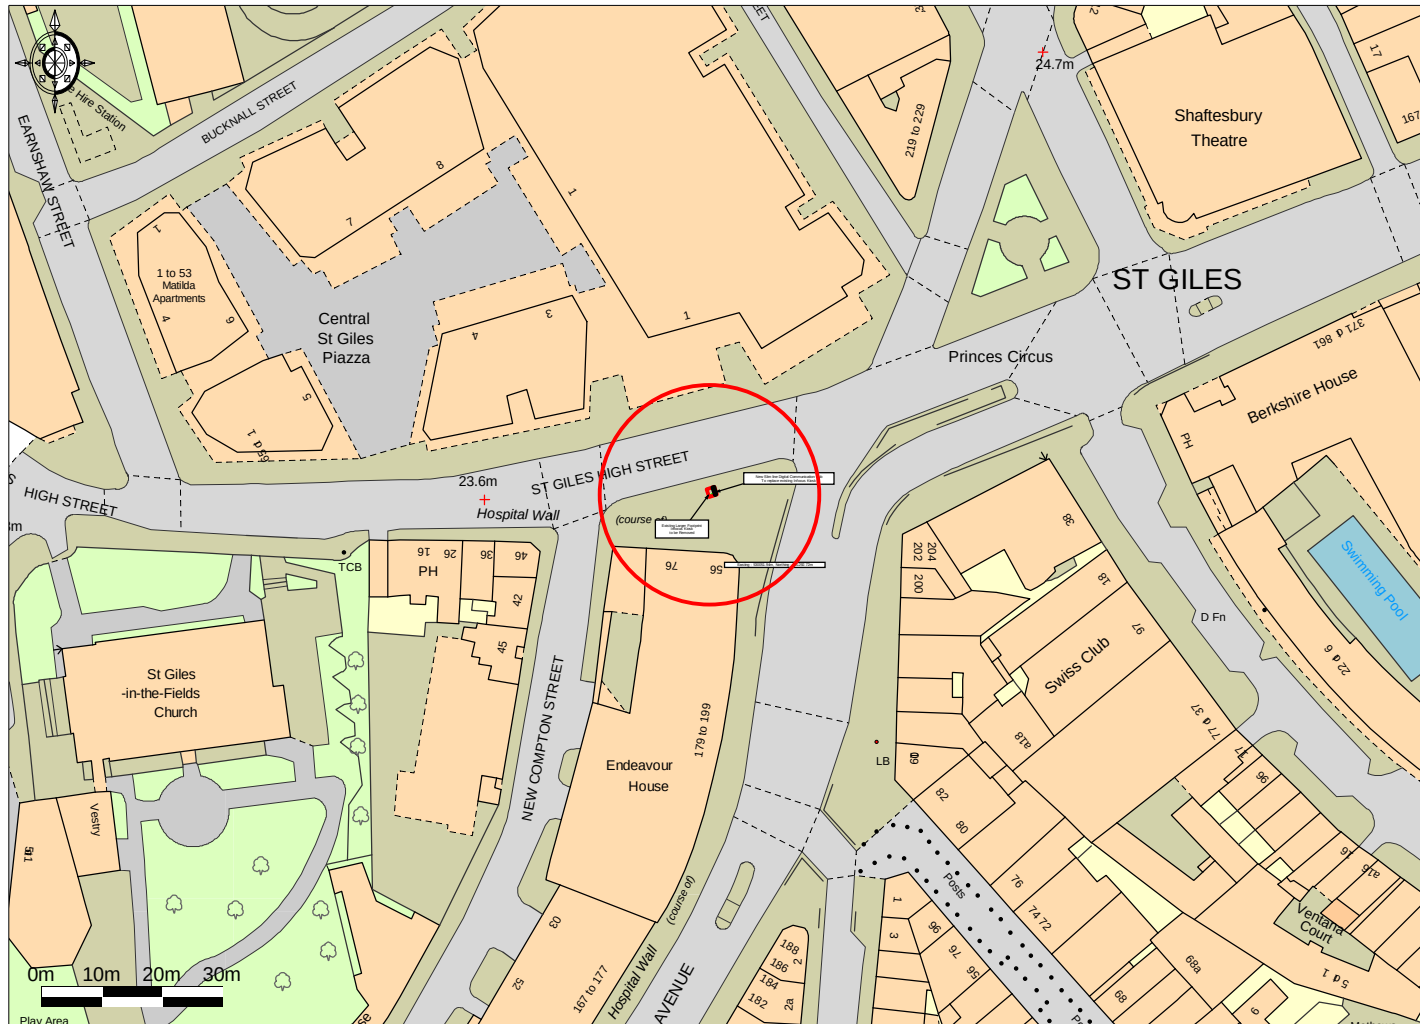

Ordnance Survey © Crown Copyright 2019. All rights reserved. Licence number 100022432. Plotted Scale - 1:1250