


OS 191 Tottenham Court Road London W1T 7AA 1:1250

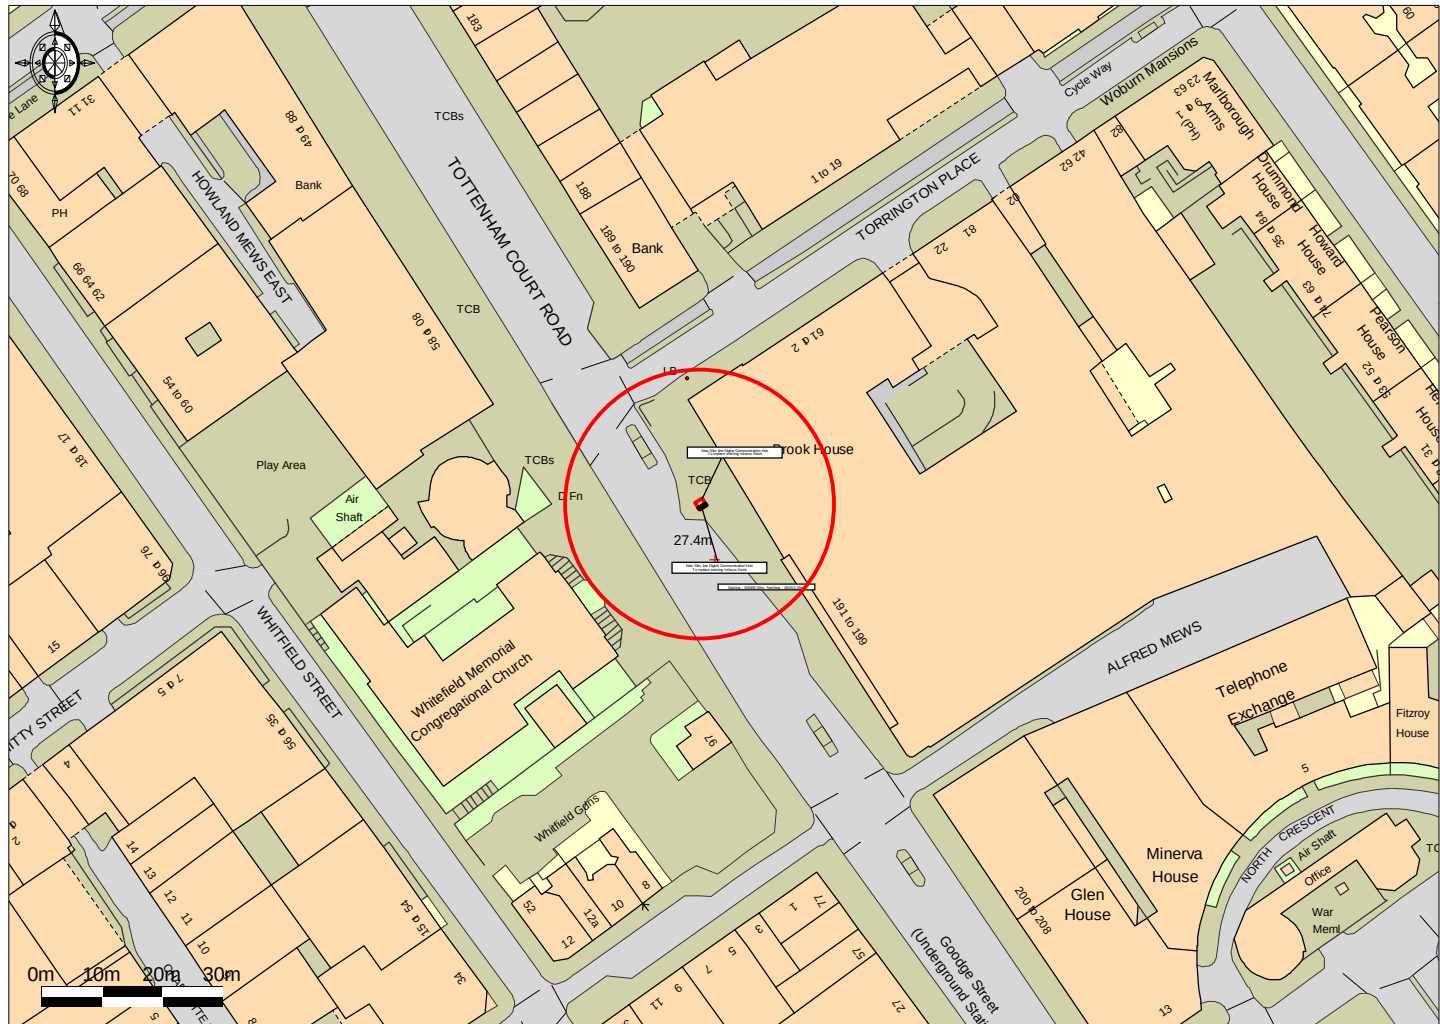

Ordnance Survey © Crown Copyright 2019. All rights reserved. Licence number 100022432. Plotted Scale - 1:1250

Promap
LANDMARK INFORMATION GROUP

Infocus Public Networks Ltd