


Shaftesbury Avenue Junc Earham Street WC2H 8HJ 1:1250

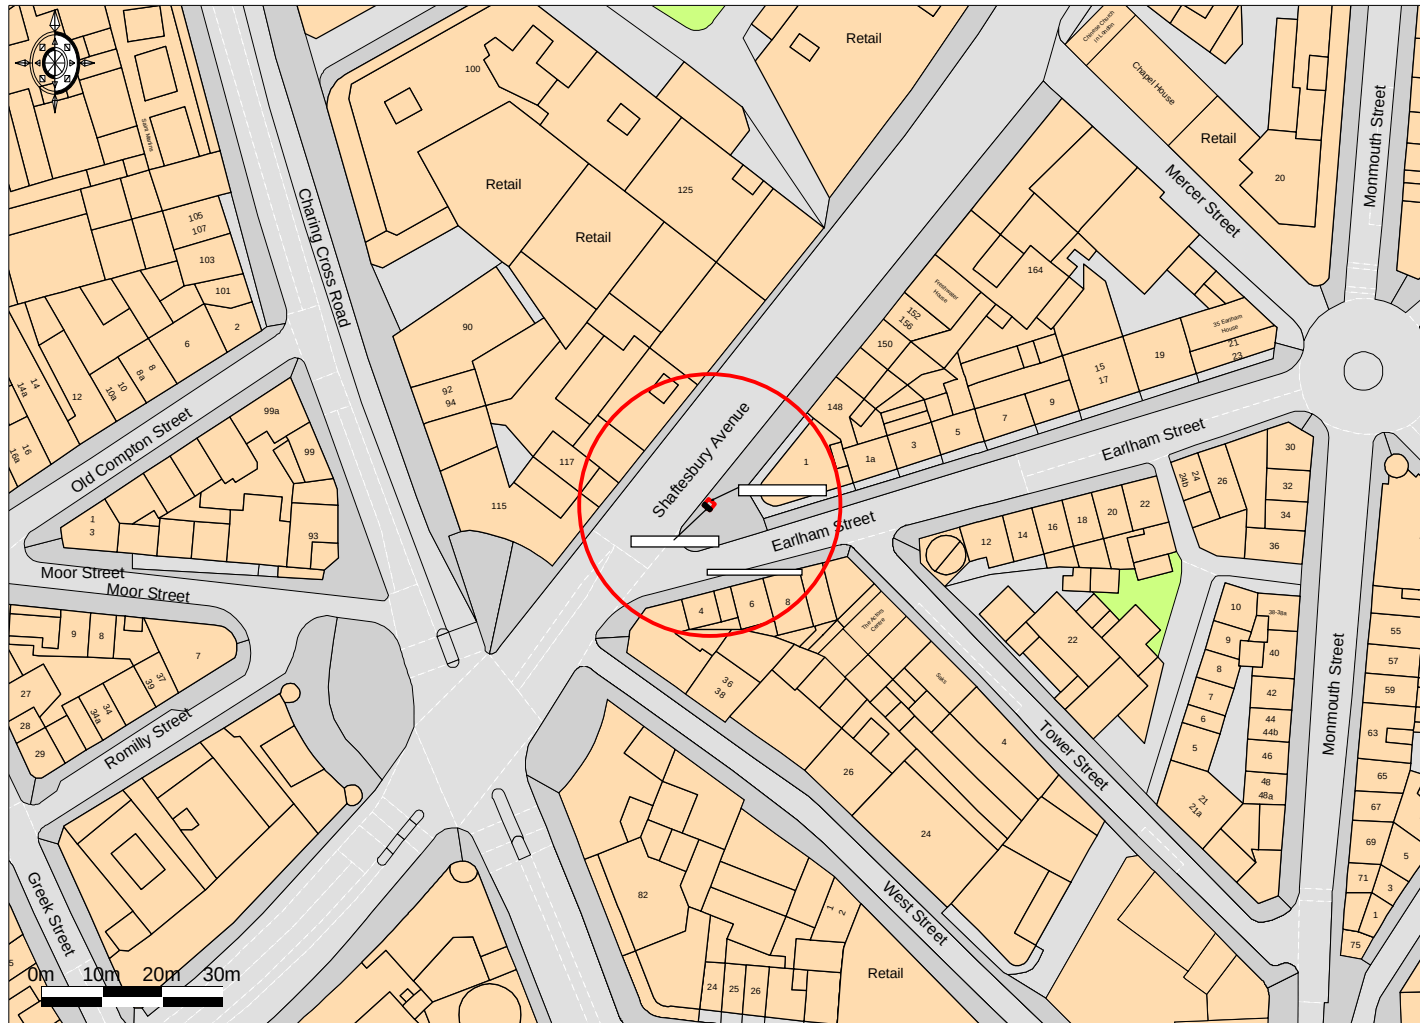

© UKMap Copyright The GeoInformation Group 2019 Licence No. LANDMLON100003121118. Plotted Scale - 1:1250