
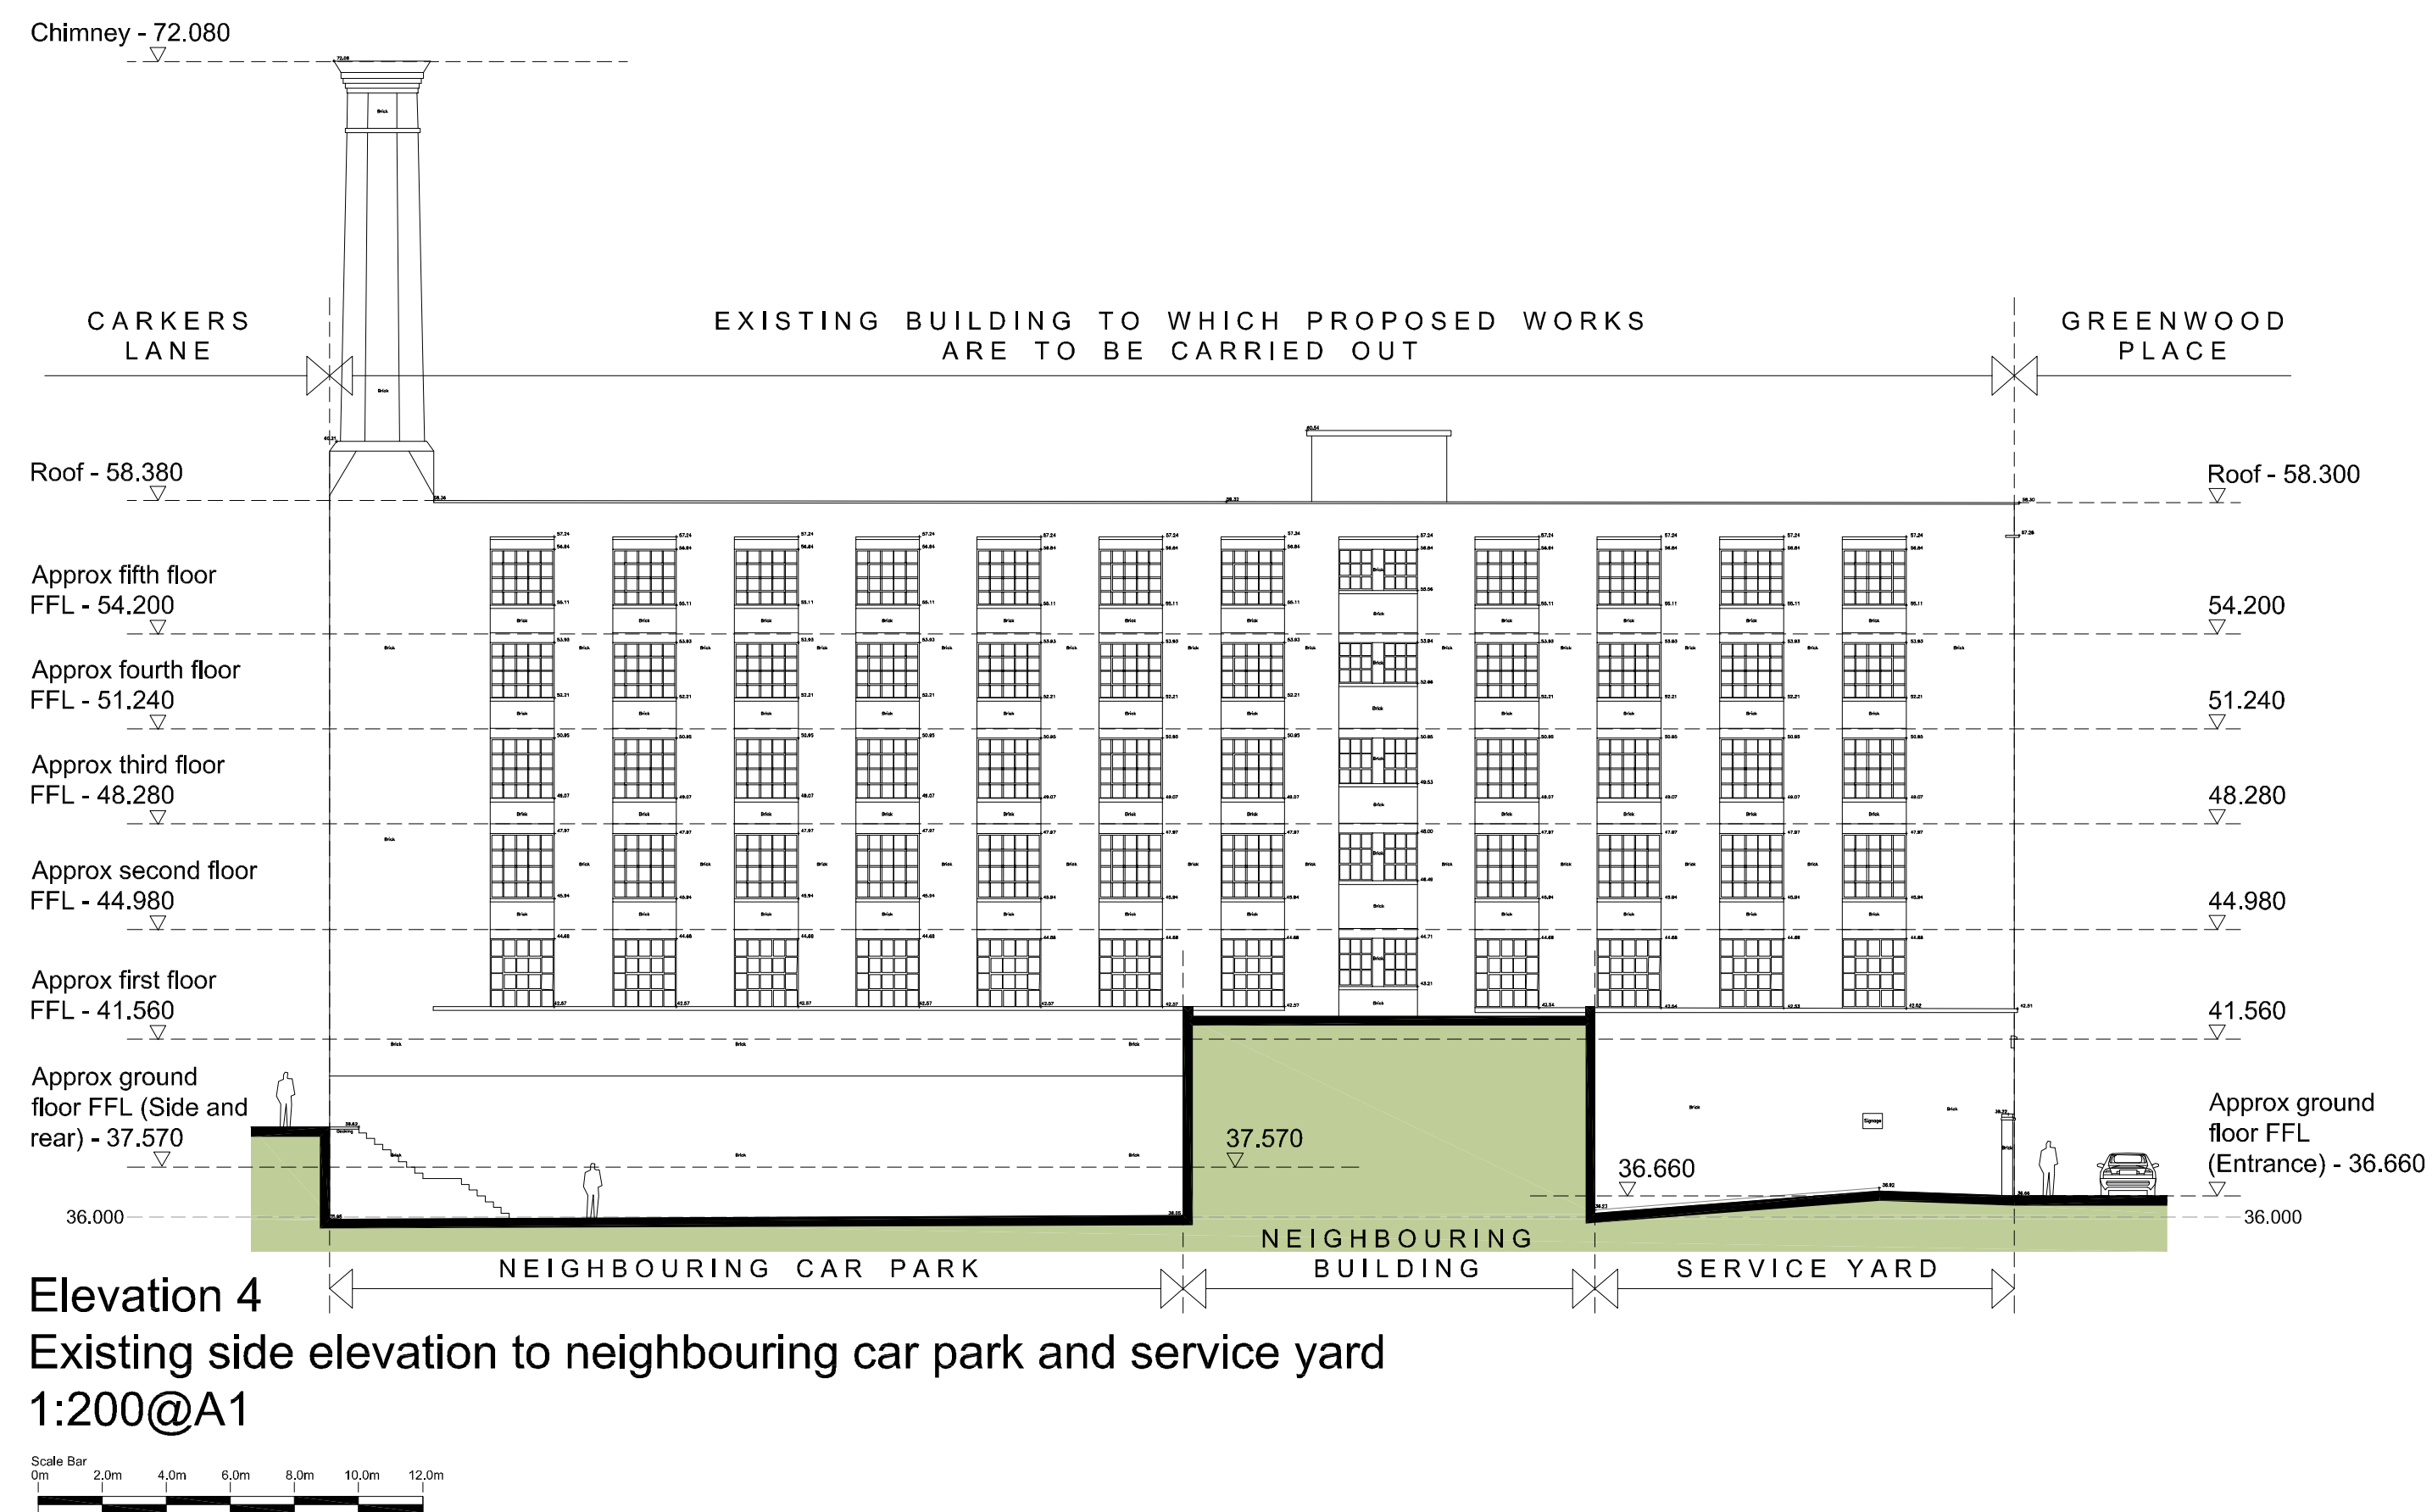
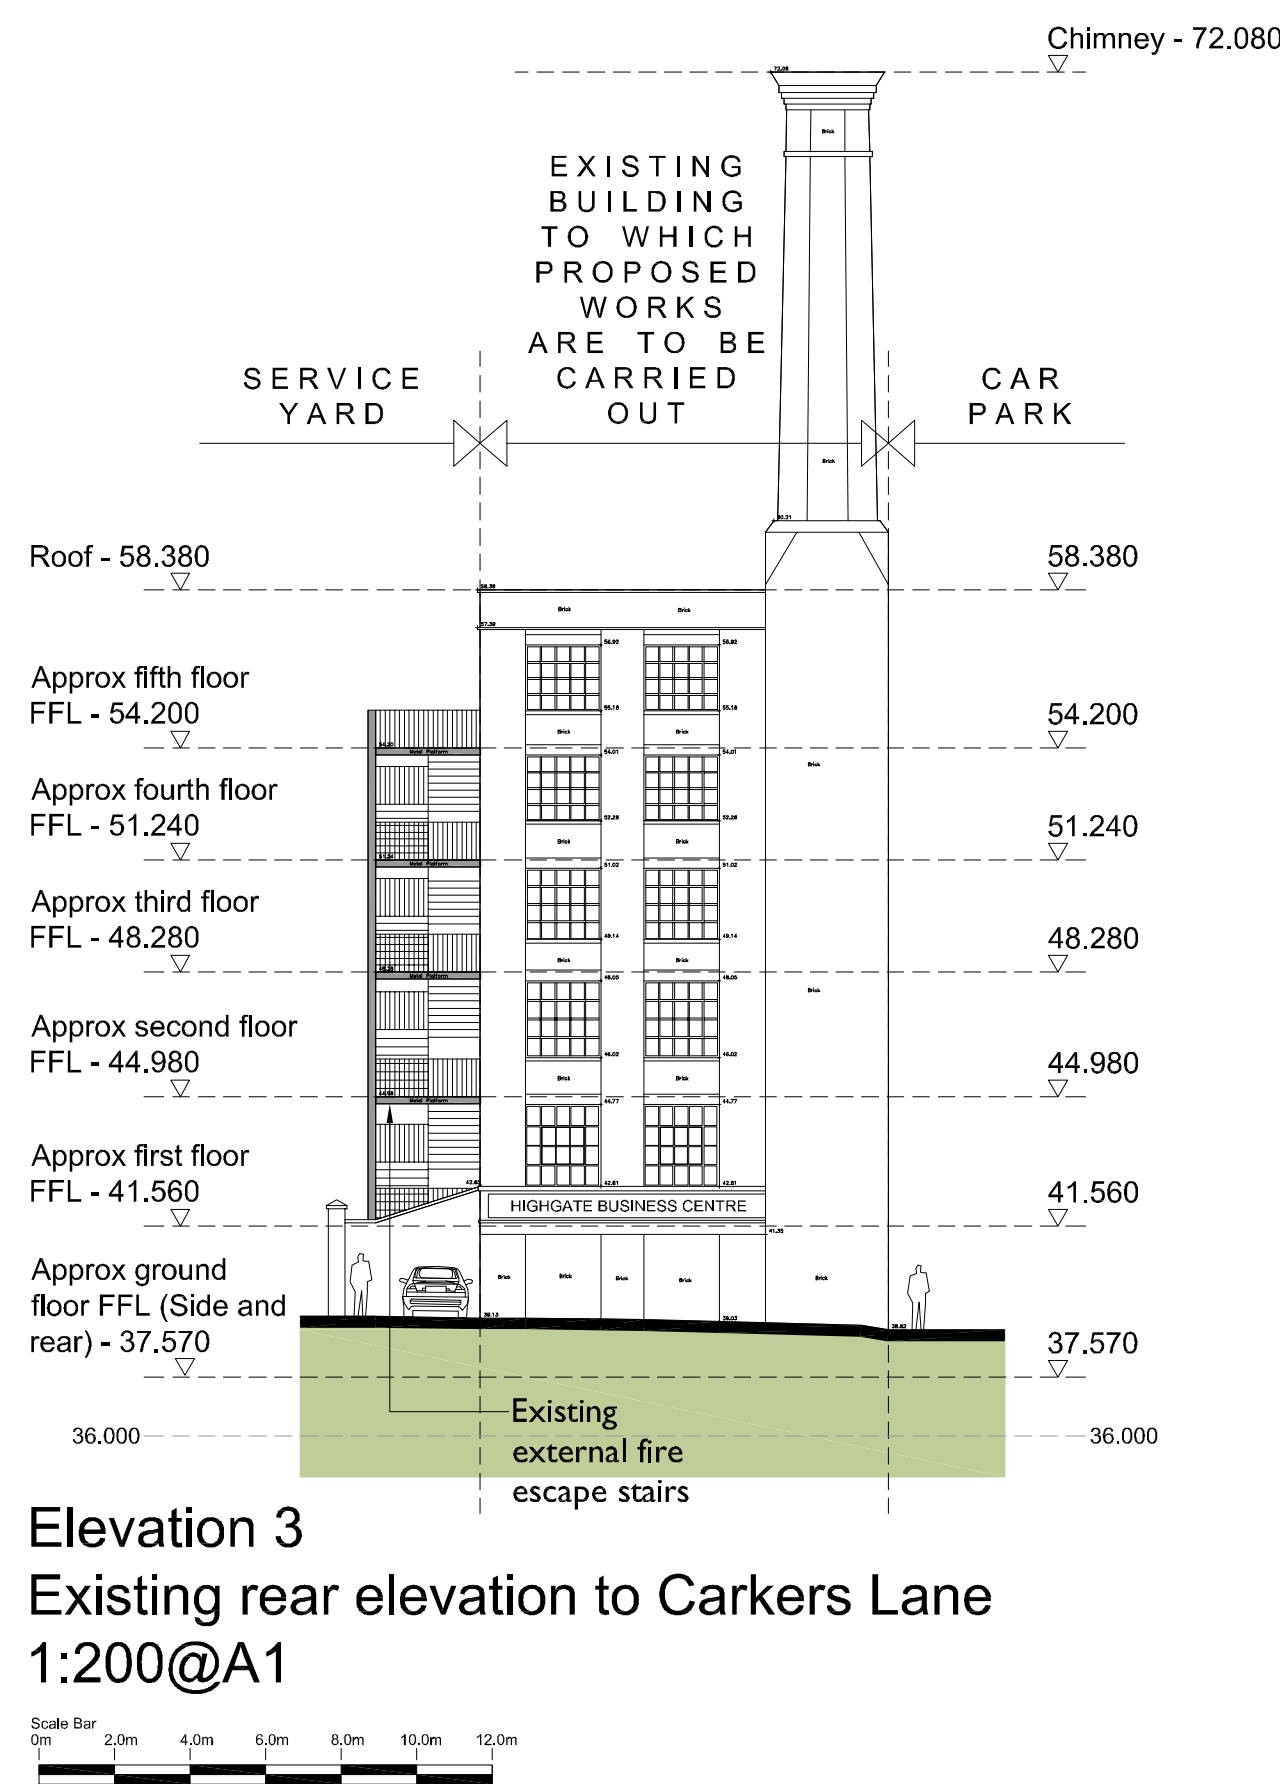
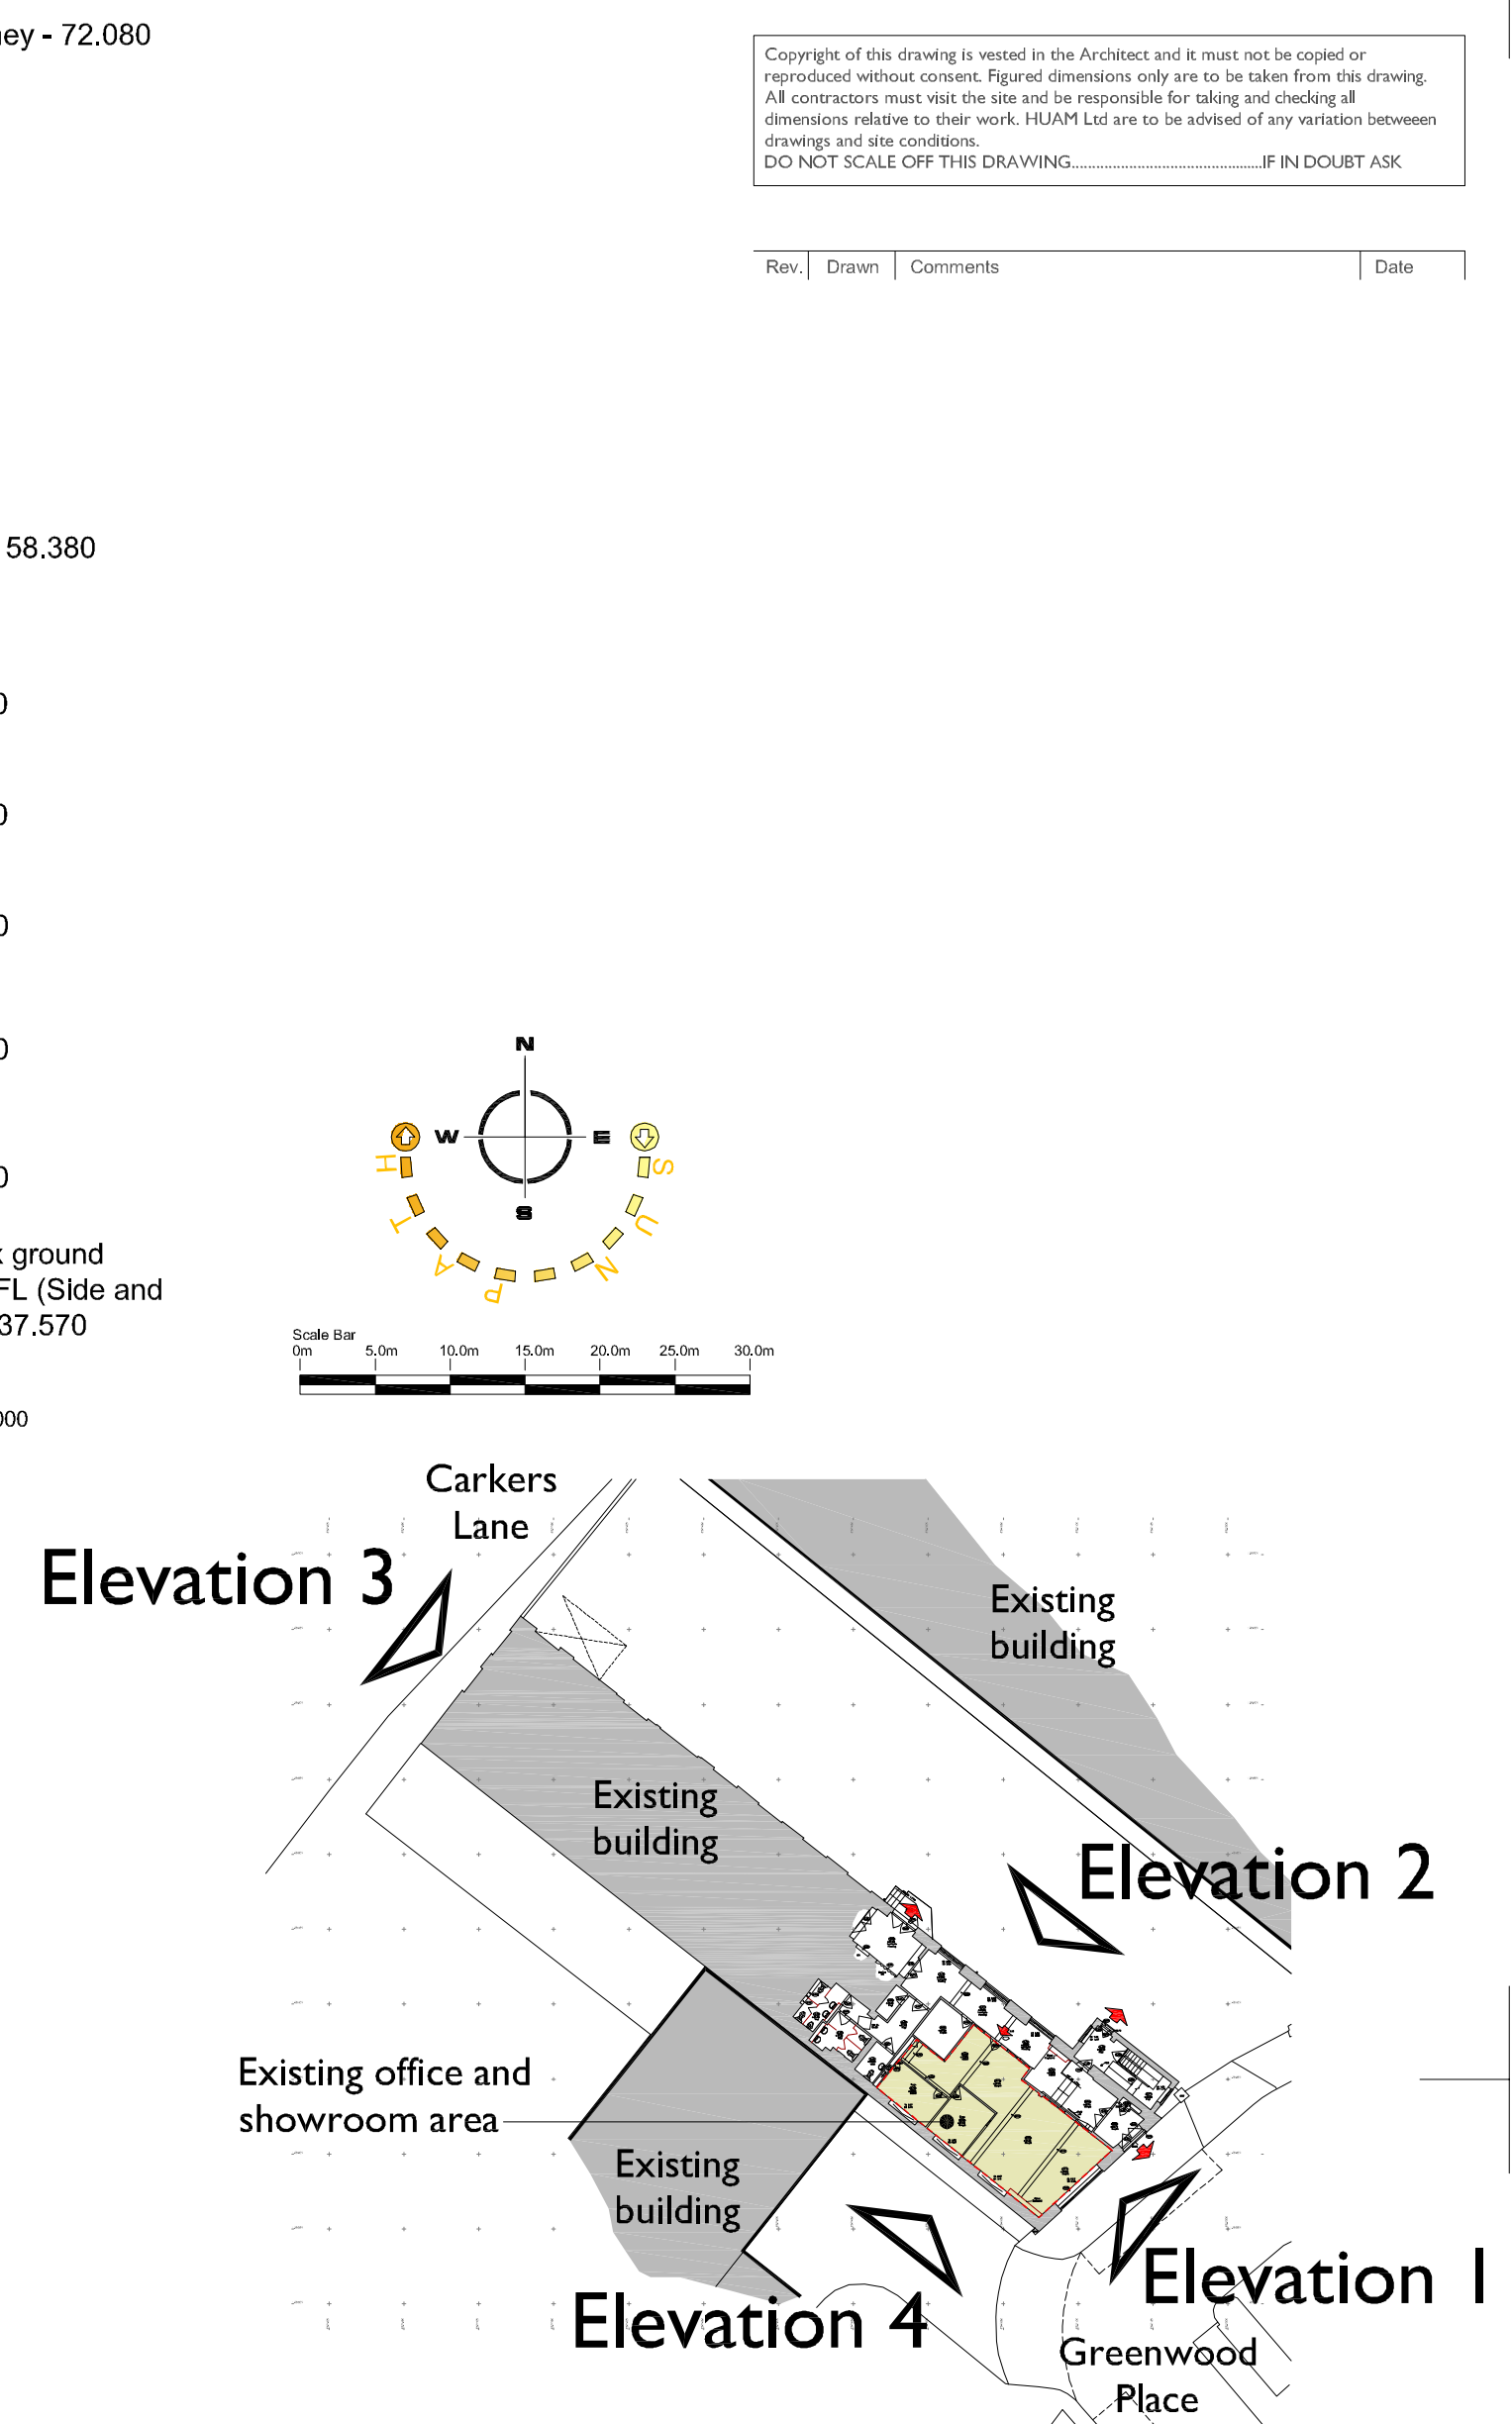
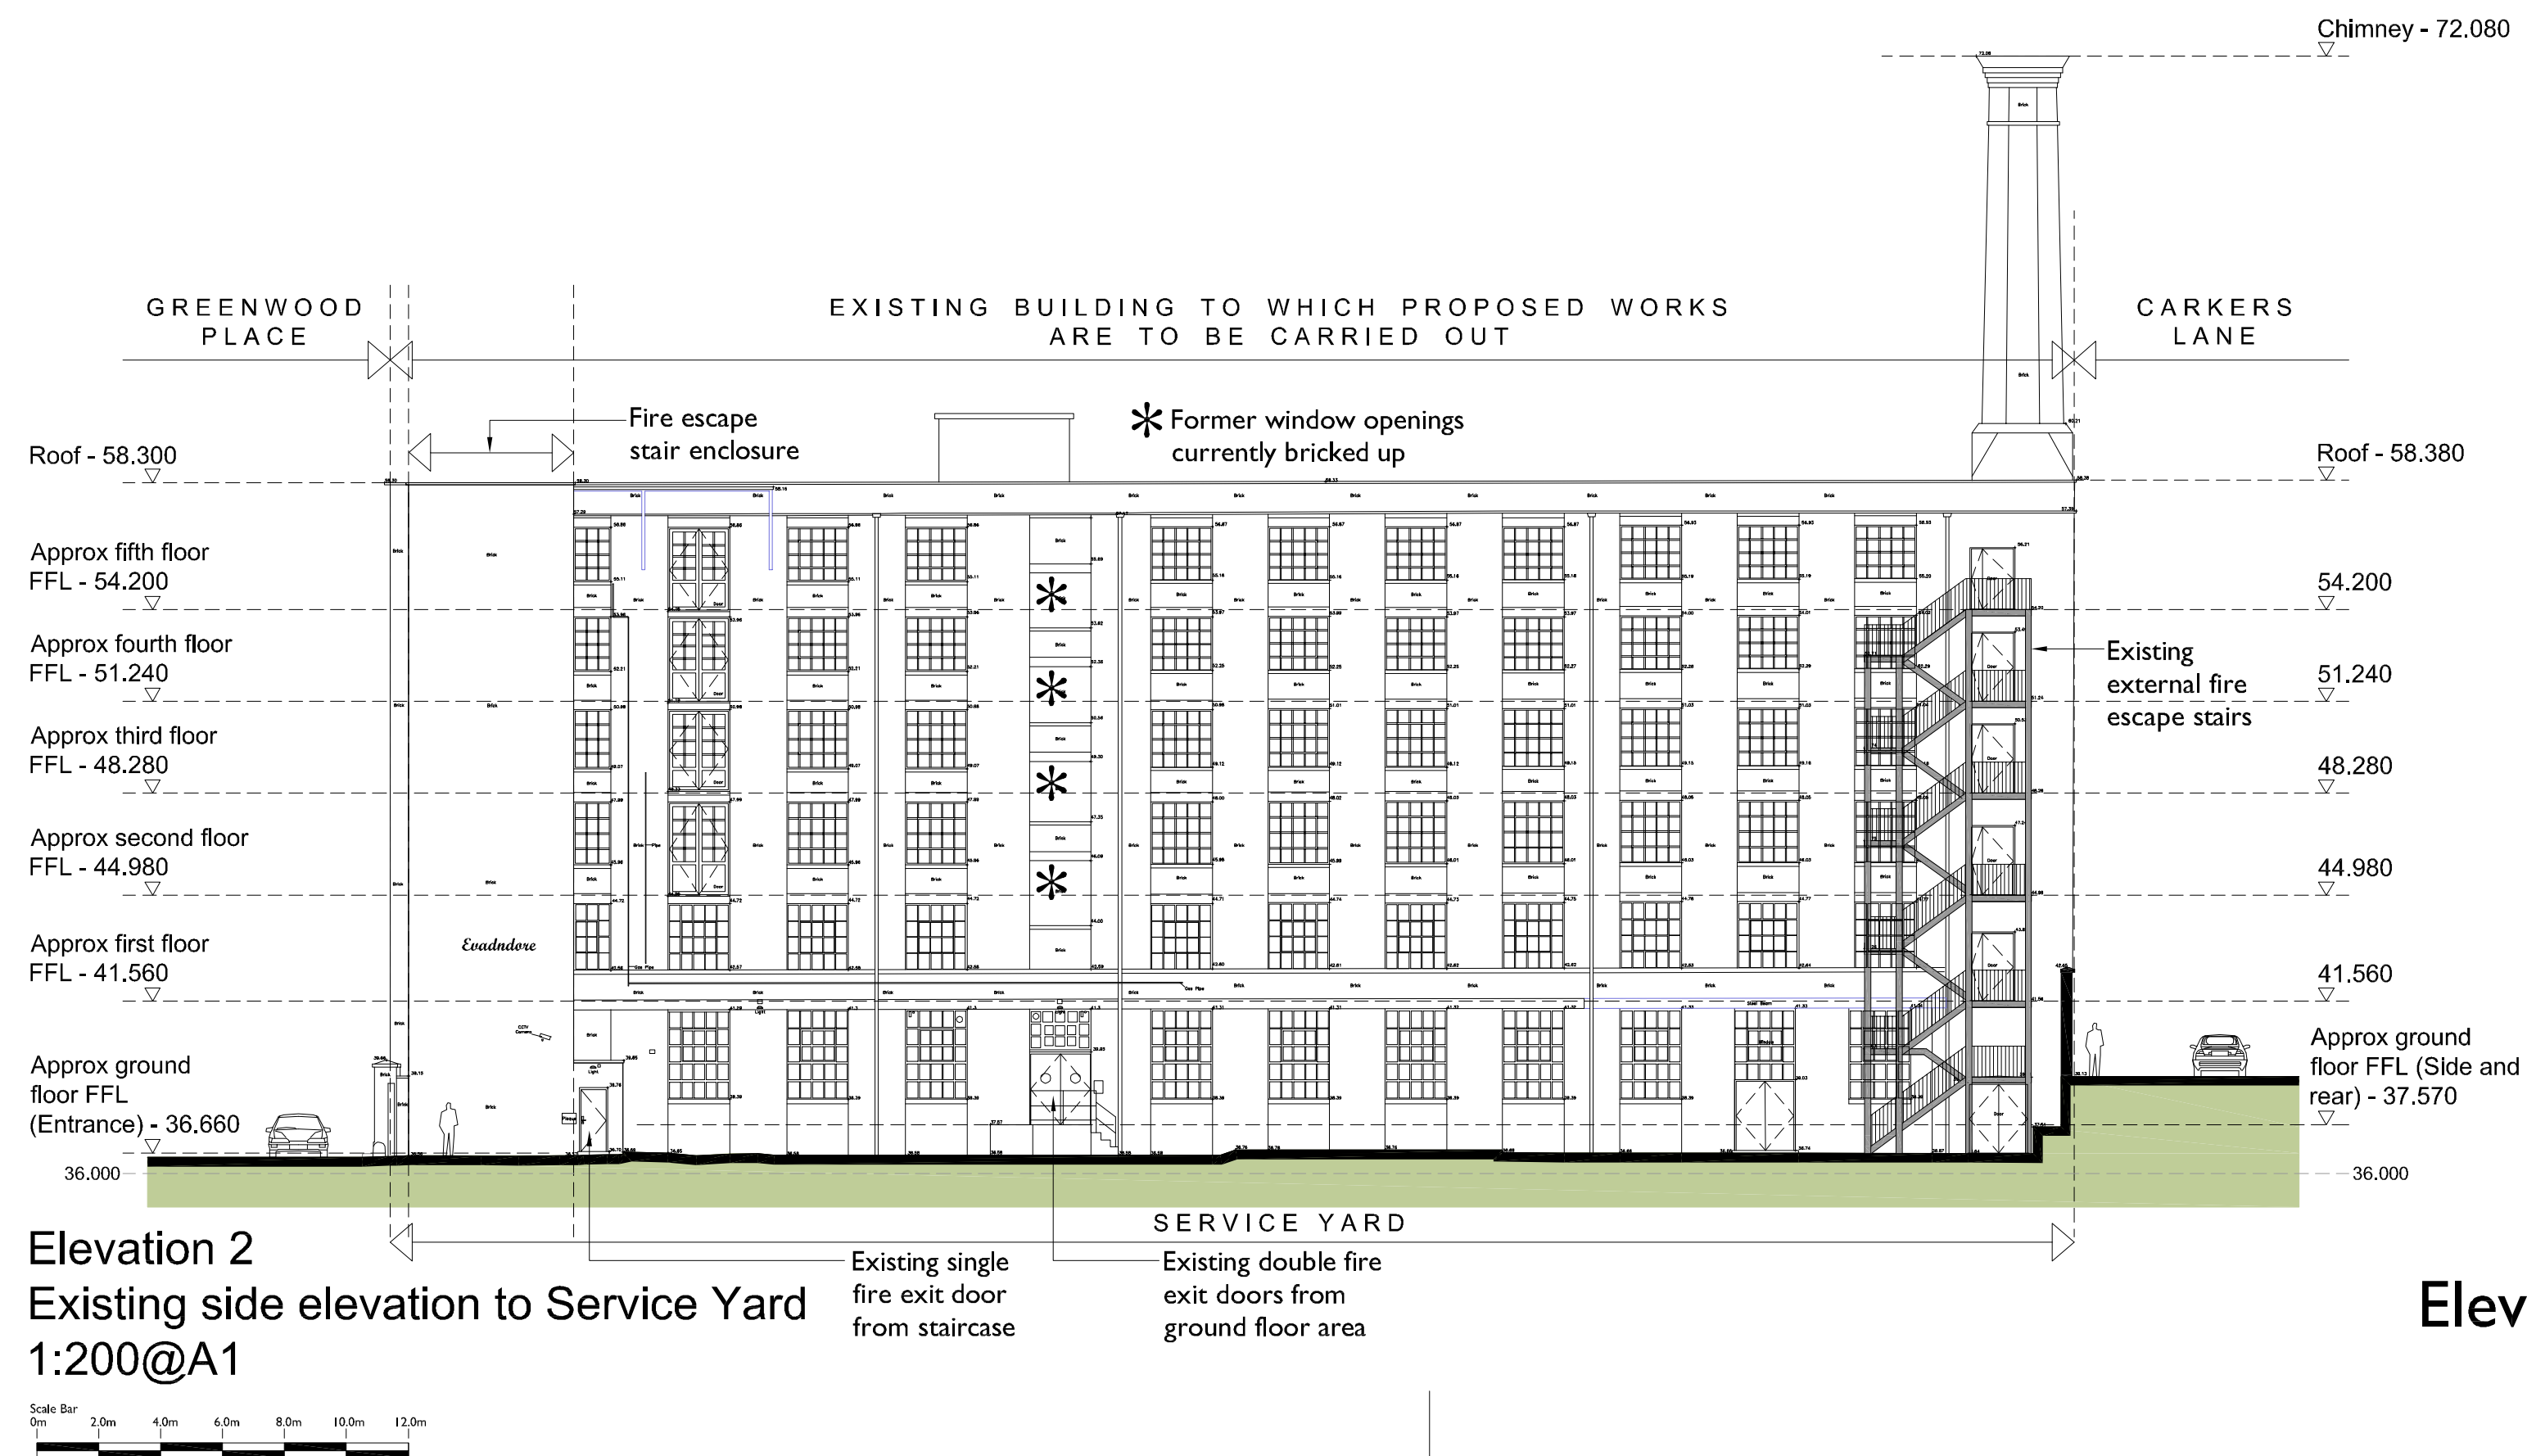


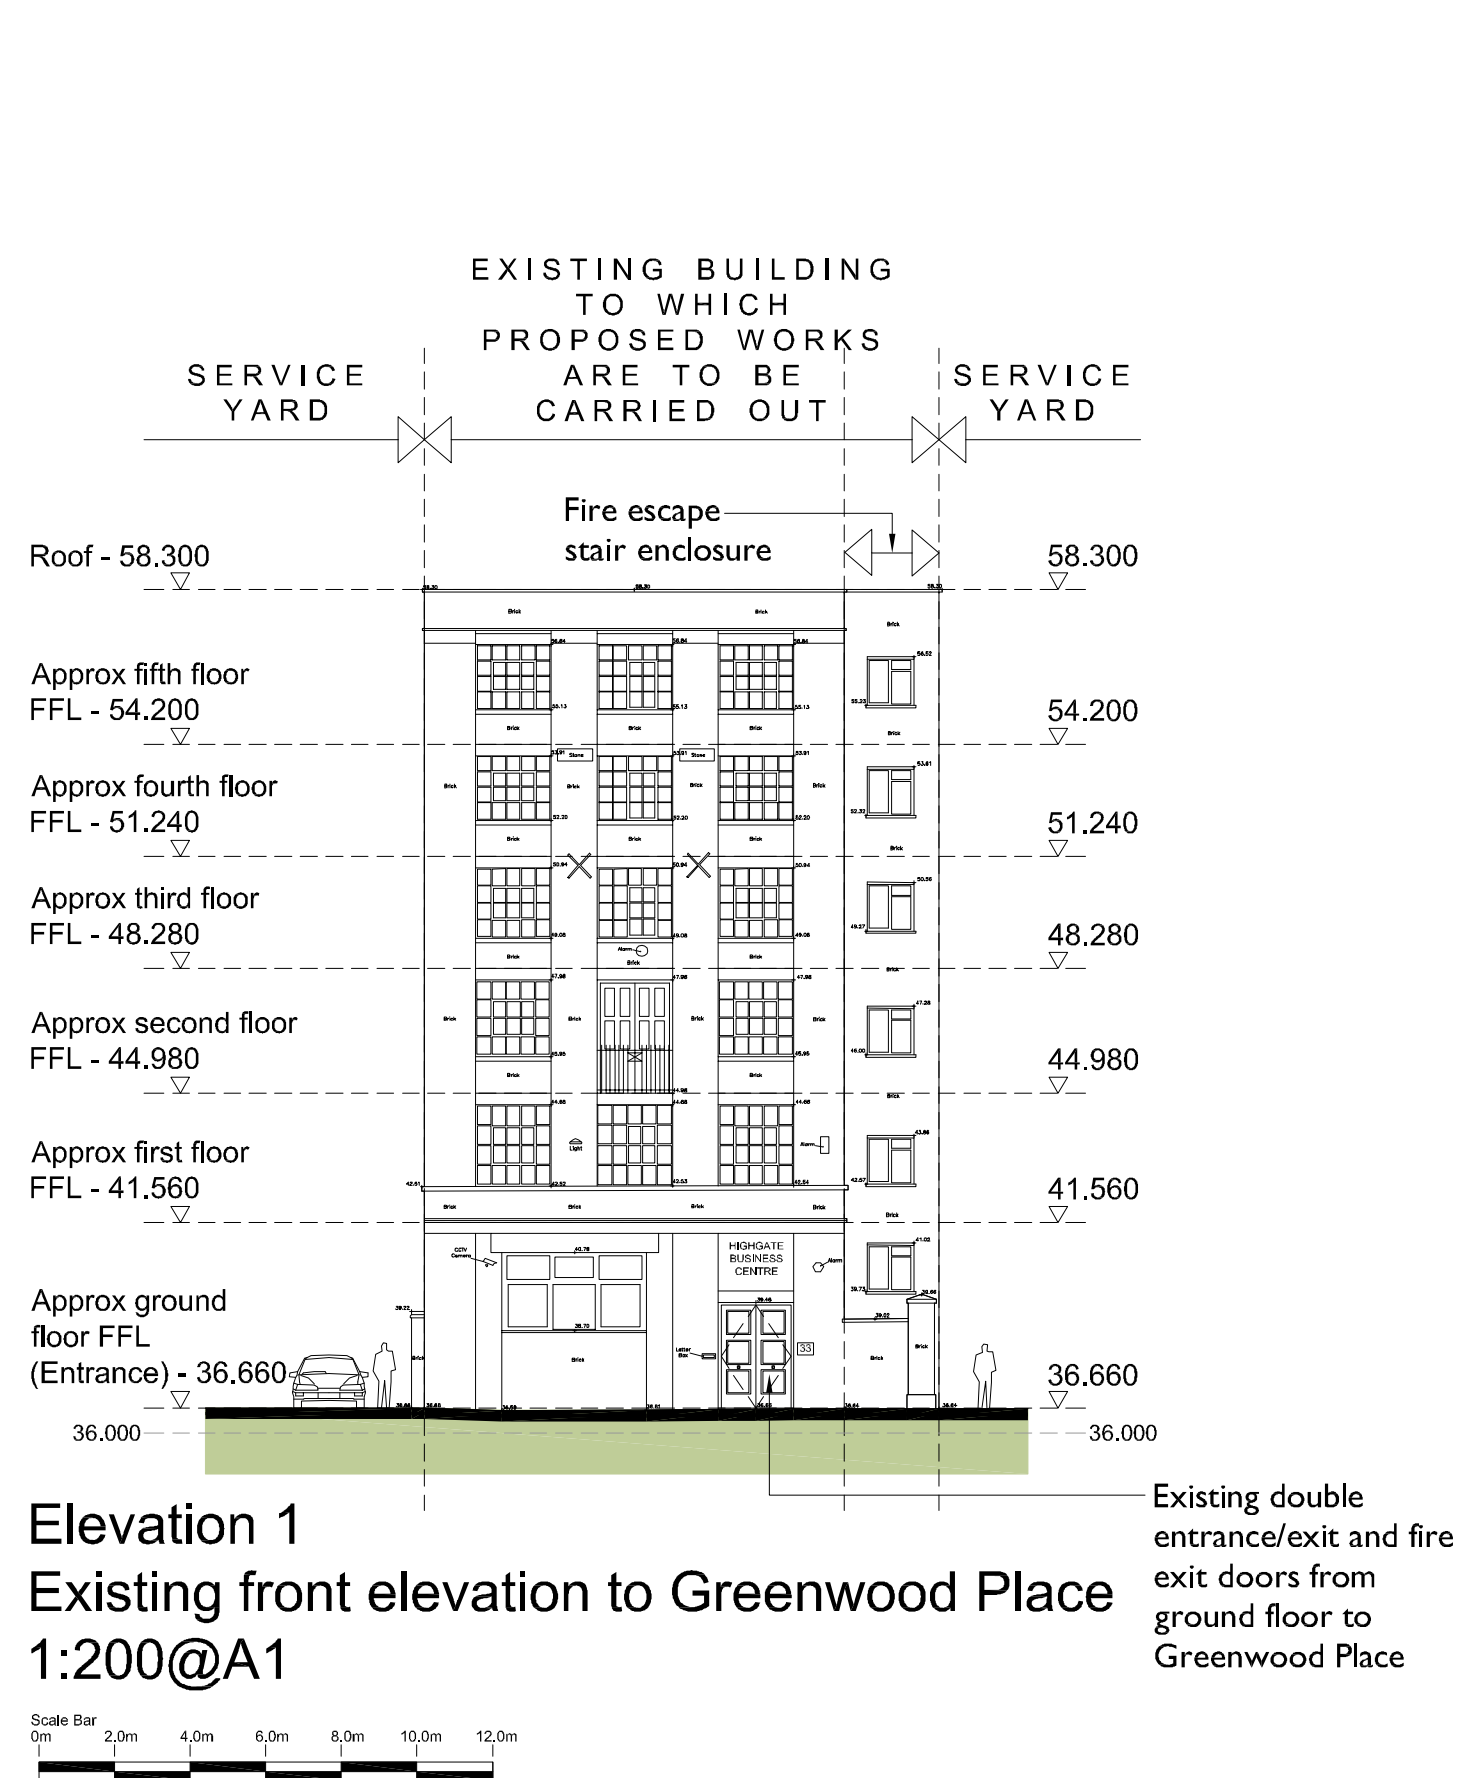

Existing elevations

Scale: 1:200@A1

Highgate Business Centre