


Grafton Pharmacy, Shopfront Alterations Planning Applciation

EXISTING FRONT ELEVATIONS

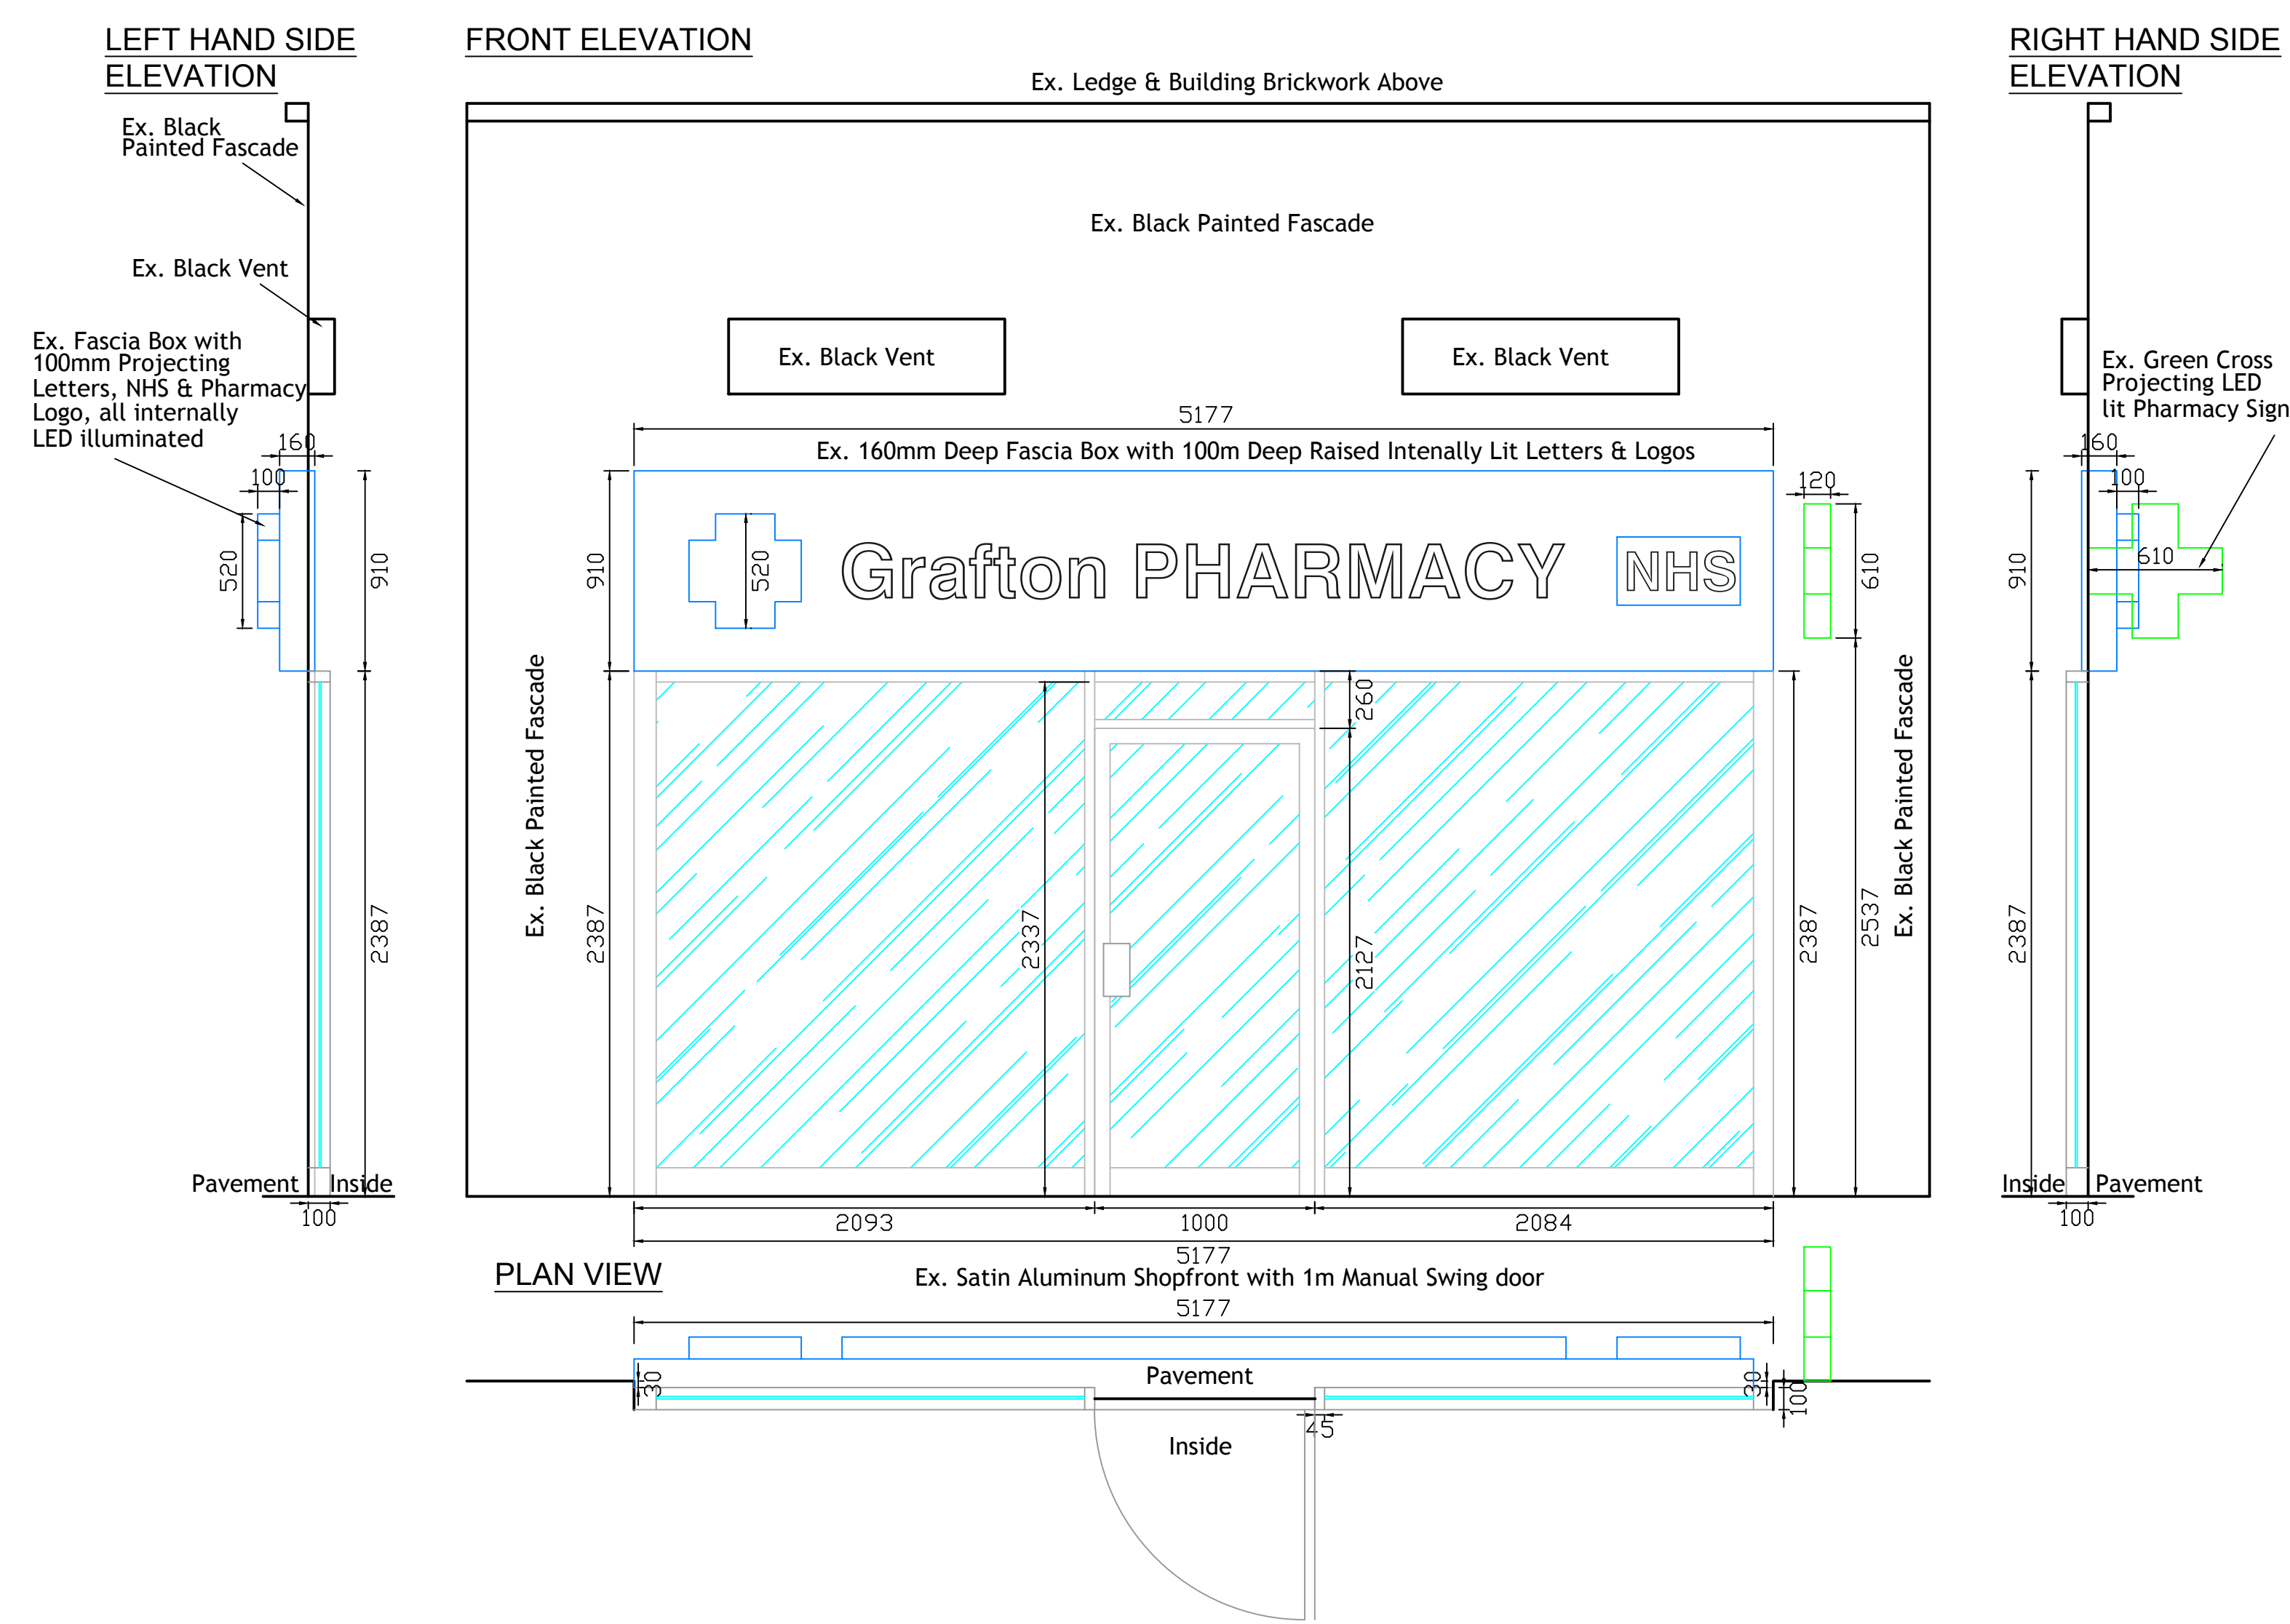

PROPOSED FRONT ELEVATIONS

