


BASEMENT, LOWER GROUND FLOOR AND GARAGE LEVEL PLAN

NOTES
DO NOT SCALE FROM THIS DRAWING EXCEPT FOR THE PURPOSES OF PLANNING AND BUILDING REGULATIONS. ALL DIMENSIONS TO BE CHECKED ON SITE.

- All levels to remain as existing
- Existing garden and lawn to be retained and levels to remain as existing
- Garage floor level to remain as existing

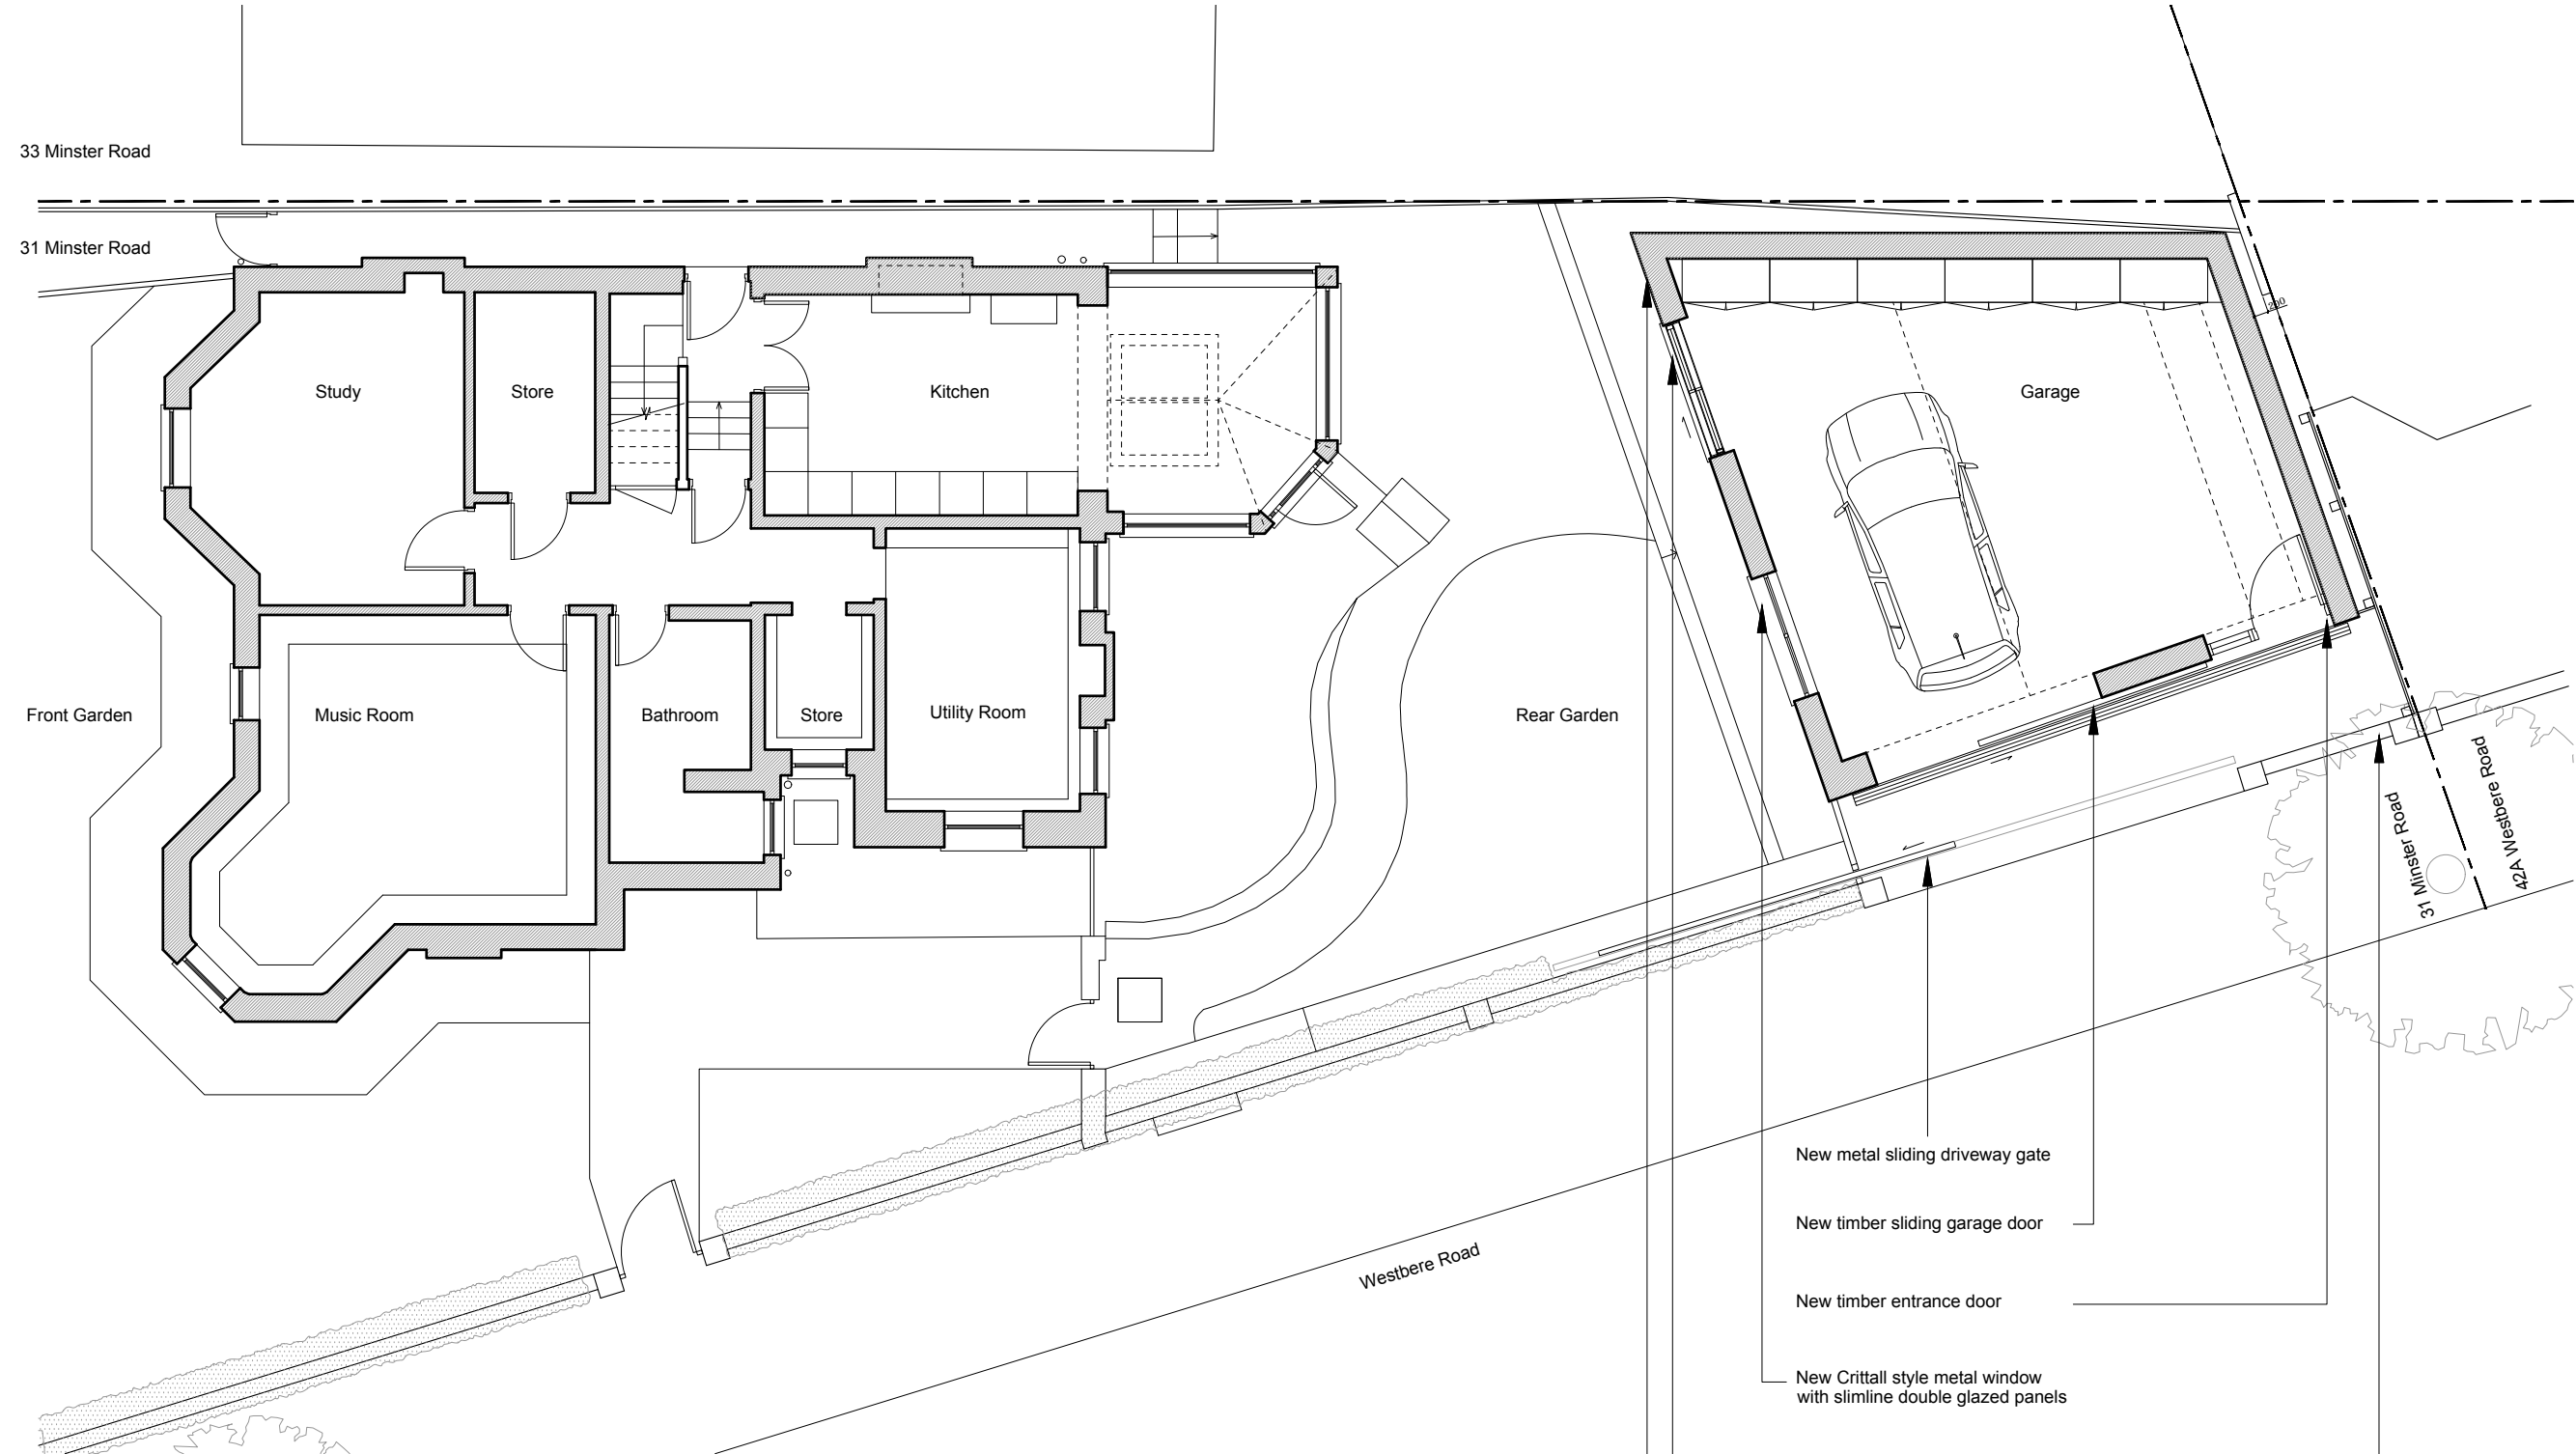

N E D C	24.05.2019
	05.03.2019
	07.12.2018

REVISION:
PROJECT TITLE
31 MINSTER ROAD

AURAA
STUDIO

www.auraa.studio 1A Chalk Farm Parade
info@auraa.studio London NW3 2BN

TITLE
BASEMENT, LOWER GROUND FLOOR AND GARAGE LEVEL PLAN AS PROPOSED

DATE 24.05.2019

SCALE 1/100 @ A3

DRAWN LC / RL

STATUS INFORMATION

DRG No 1812_PA_100

REV: **E**

