


NOTES

DO NOT SCALE FROM THIS DRAWING EXCEPT FOR THE PURPOSES OF PLANNING AND BUILDING REGULATIONS. ALL DIMENSIONS TO BE CHECKED ON SITE.


- All levels to remain as existing

- Existing garden and lawn to be retained and levels to remain as existing

- Garage floor level to remain as existing

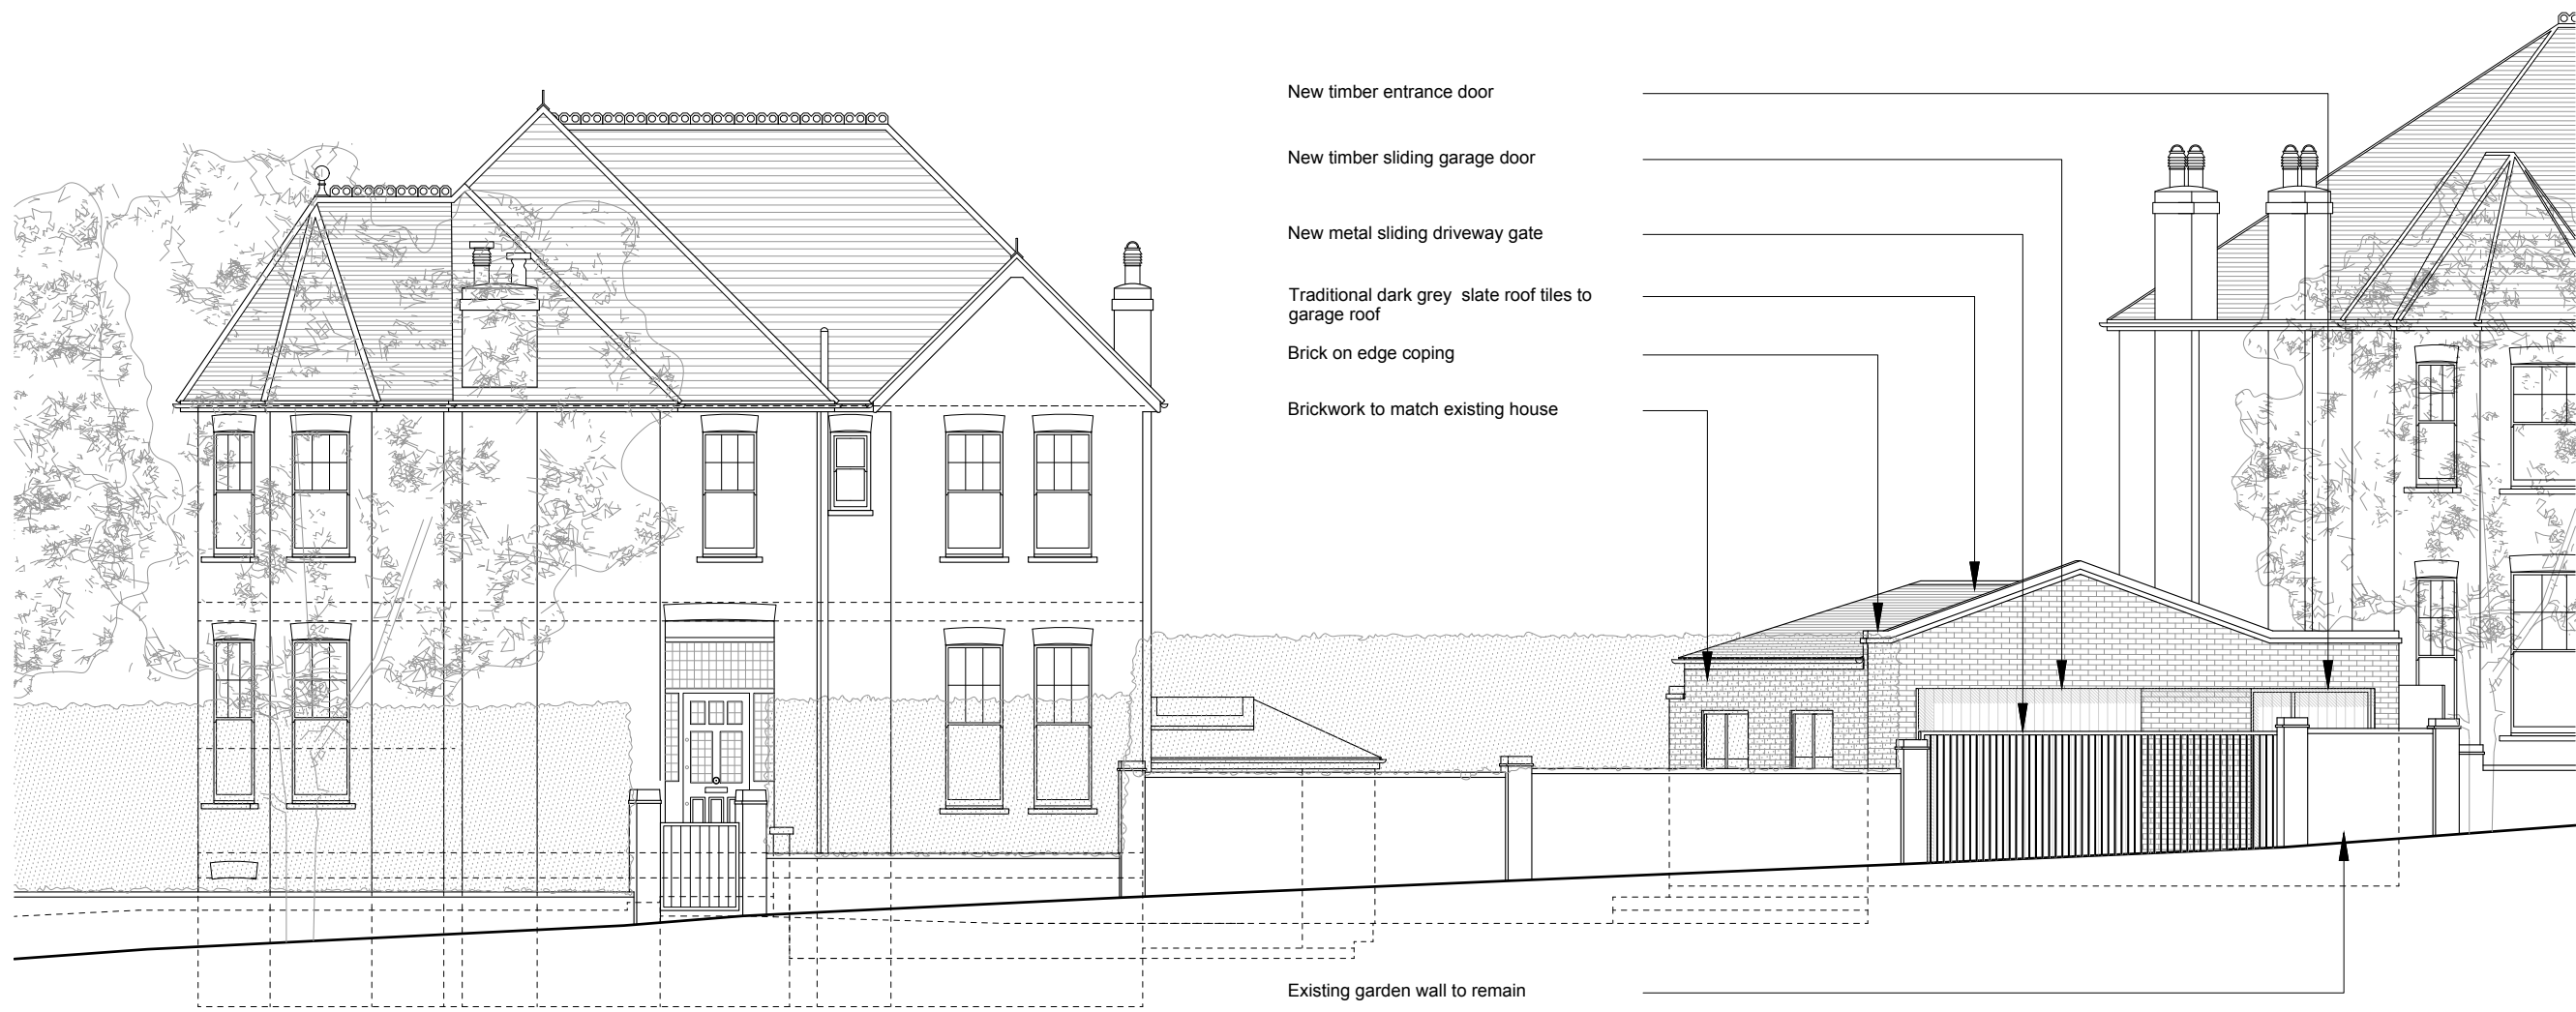

- New timber entrance door
- New timber sliding garage door
- New metal sliding driveway gate
- Traditional dark grey slate roof tiles to garage roof
- Brick on edge coping
- Brickwork to match existing house

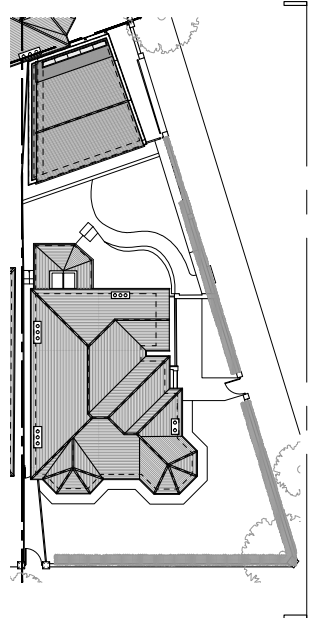

<b>E</b> <b>D</b> <b>C</b>	24.05.2019
	05.03.2019
	07.12.2018

REVISION: PROJECT TITLE  
31 MINSTER ROAD

**AURAA**  
STUDIO

www.auraa.studio      1A Chalk Farm Parade  
info@auraa.studio      London    NW3 2BN

TITLE  
STREET ELEVATION AS PROPOSED  
(WESTBERE ROAD)

DATE	24.05.2019
SCALE	1/100 @ A3
DRAWN	LC / RL
STATUS	INFORMATION
DRG No	1812_PA_320



REV: **E**