

**Category**  
Earlham Street External Signage

**Item**  
**ES\_004: Facade Sign**

**Description**  
Proposed custom light box sign:  
double sided (identical design on both sides)  
with black frame

**Dimensions**  
TBC – estimated area 2250mm height, width  
to be confirmed.

**Material**  
Powder coated steel frame.  
Coloured acrylic front.  
Black metal frame/casing to allow for  
internal illumination.

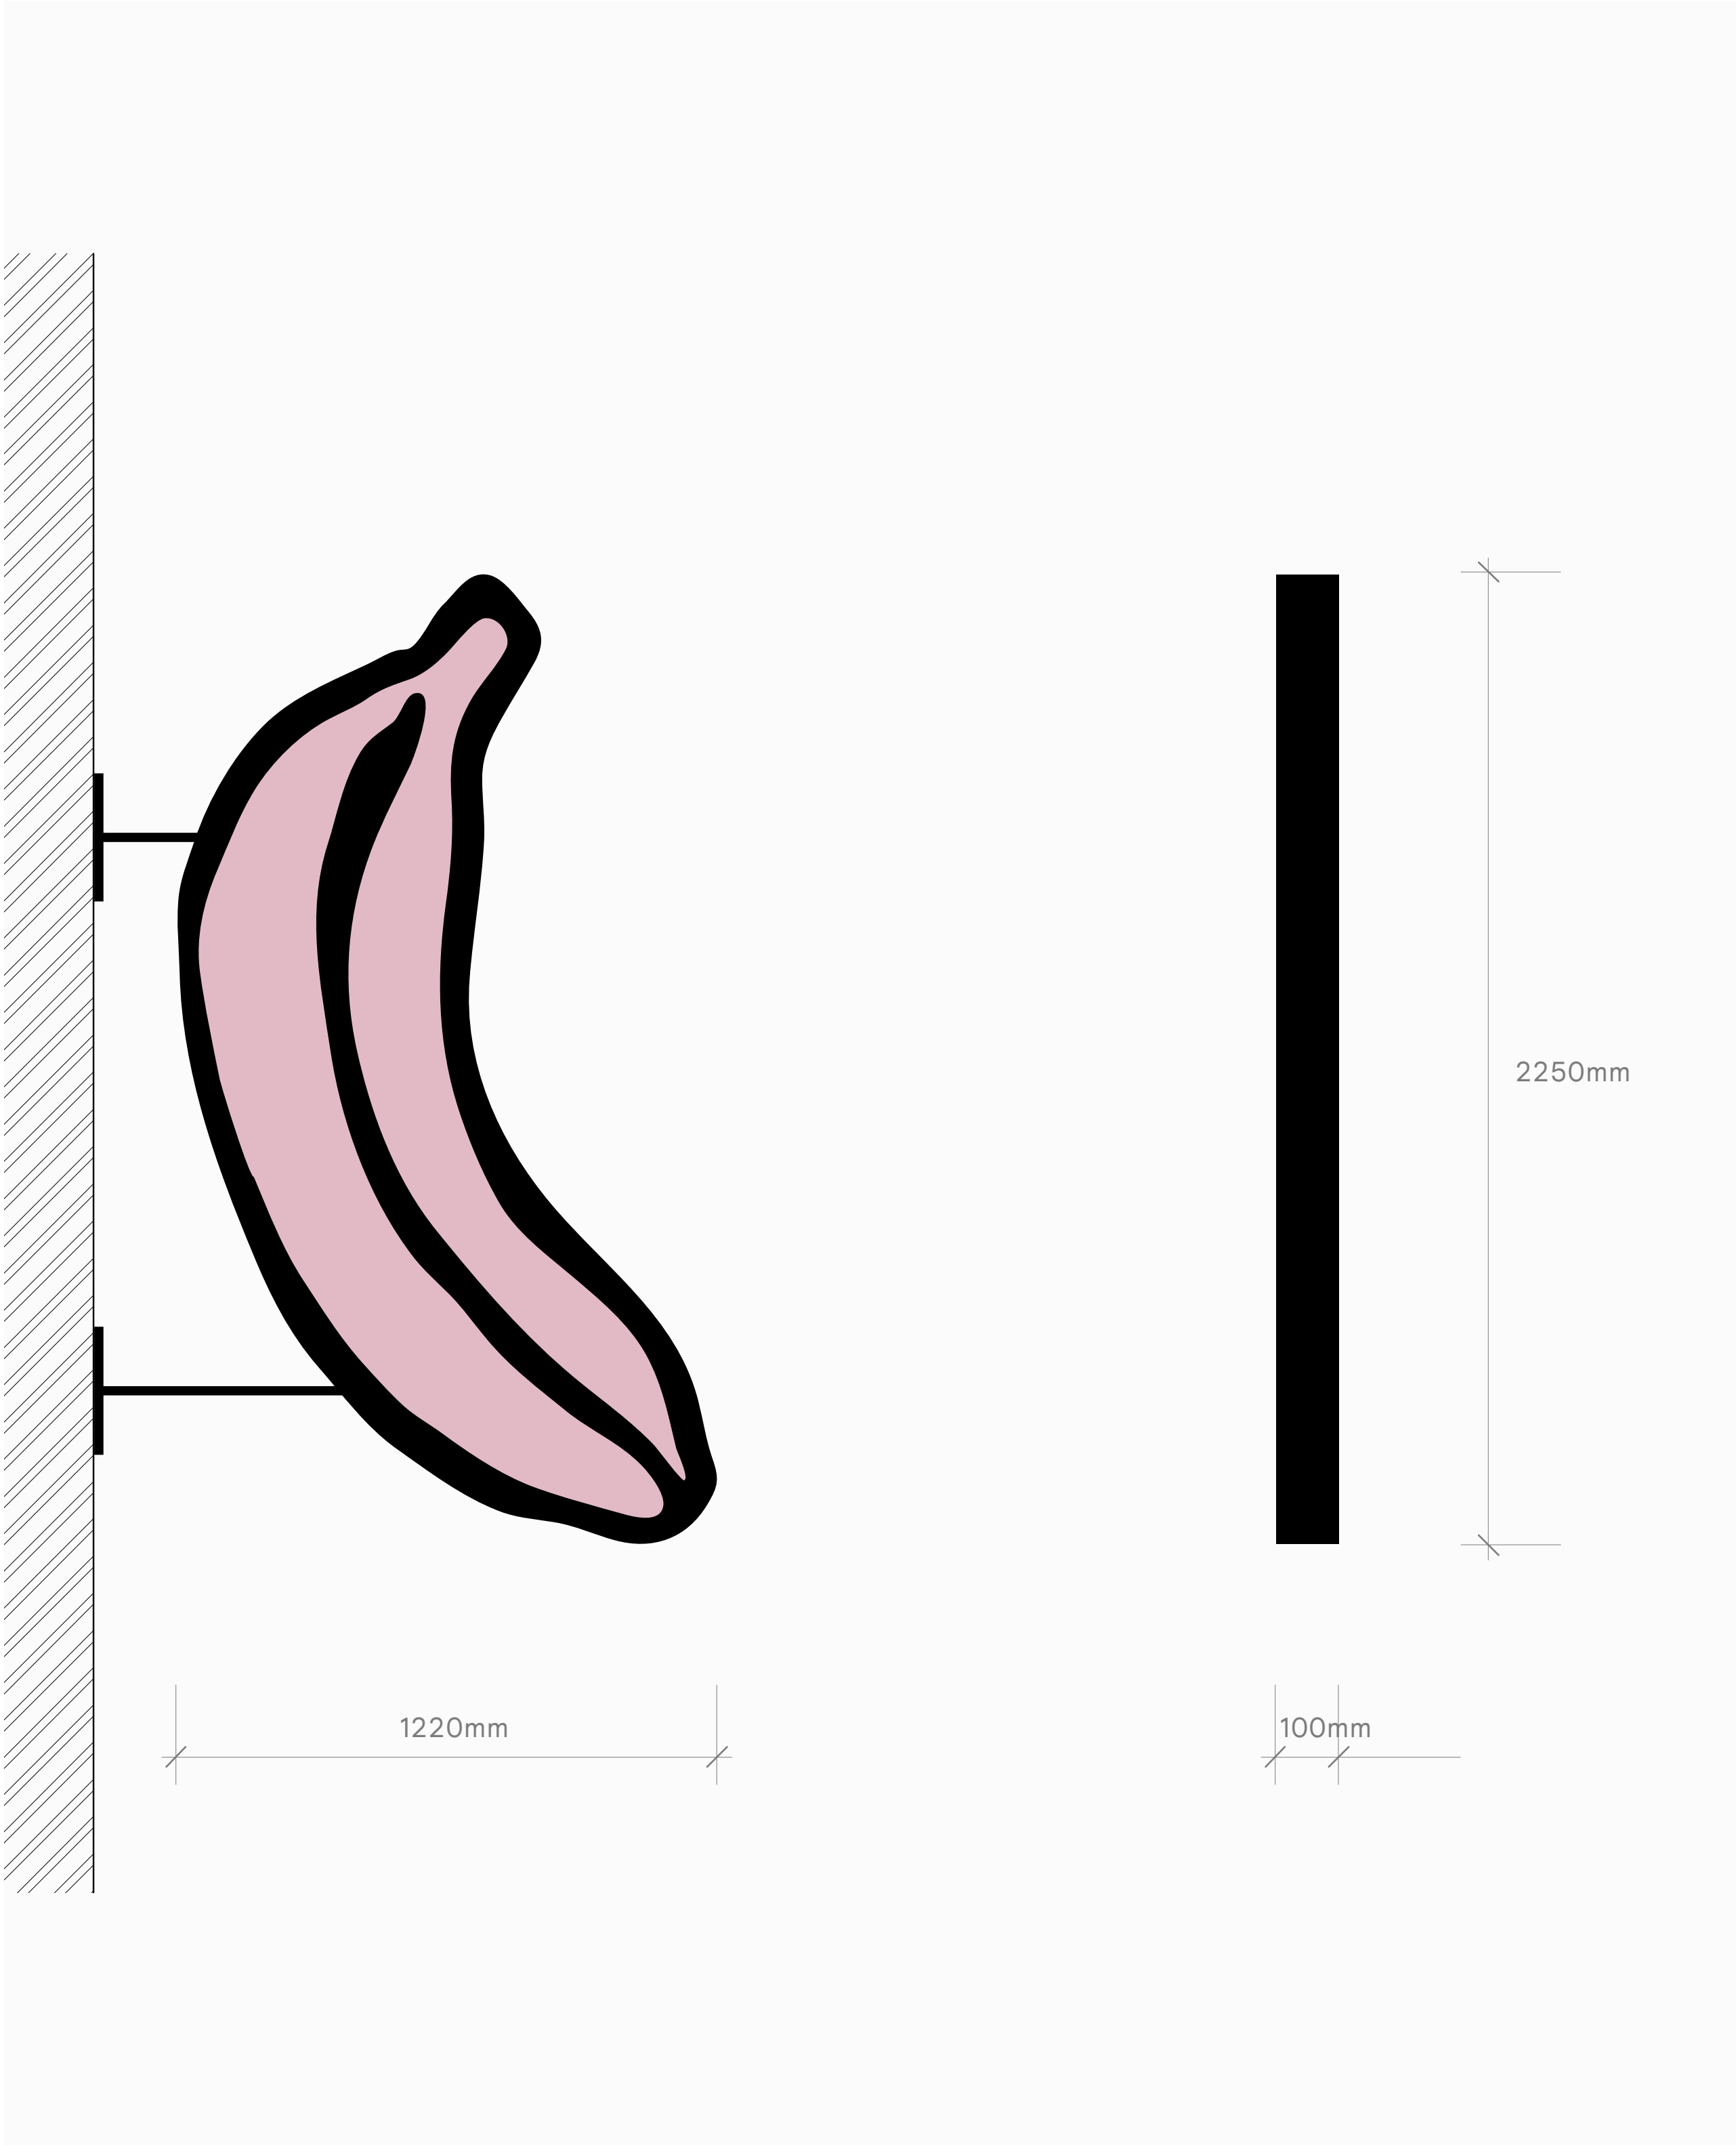


Image reference – finish

