

Category
Earlham Street External Signage

Item
ES_003: Facade Sign

Description
Proposed custom light box sign:
double sided (identical design on both sides)
with black frame

Dimensions
- estimated area 2250mm height, width
to be confirmed.

Material
Powder coated steel frame.
Coloured acrylic front.
Black metal frame/casing to allow for
internal illumination.

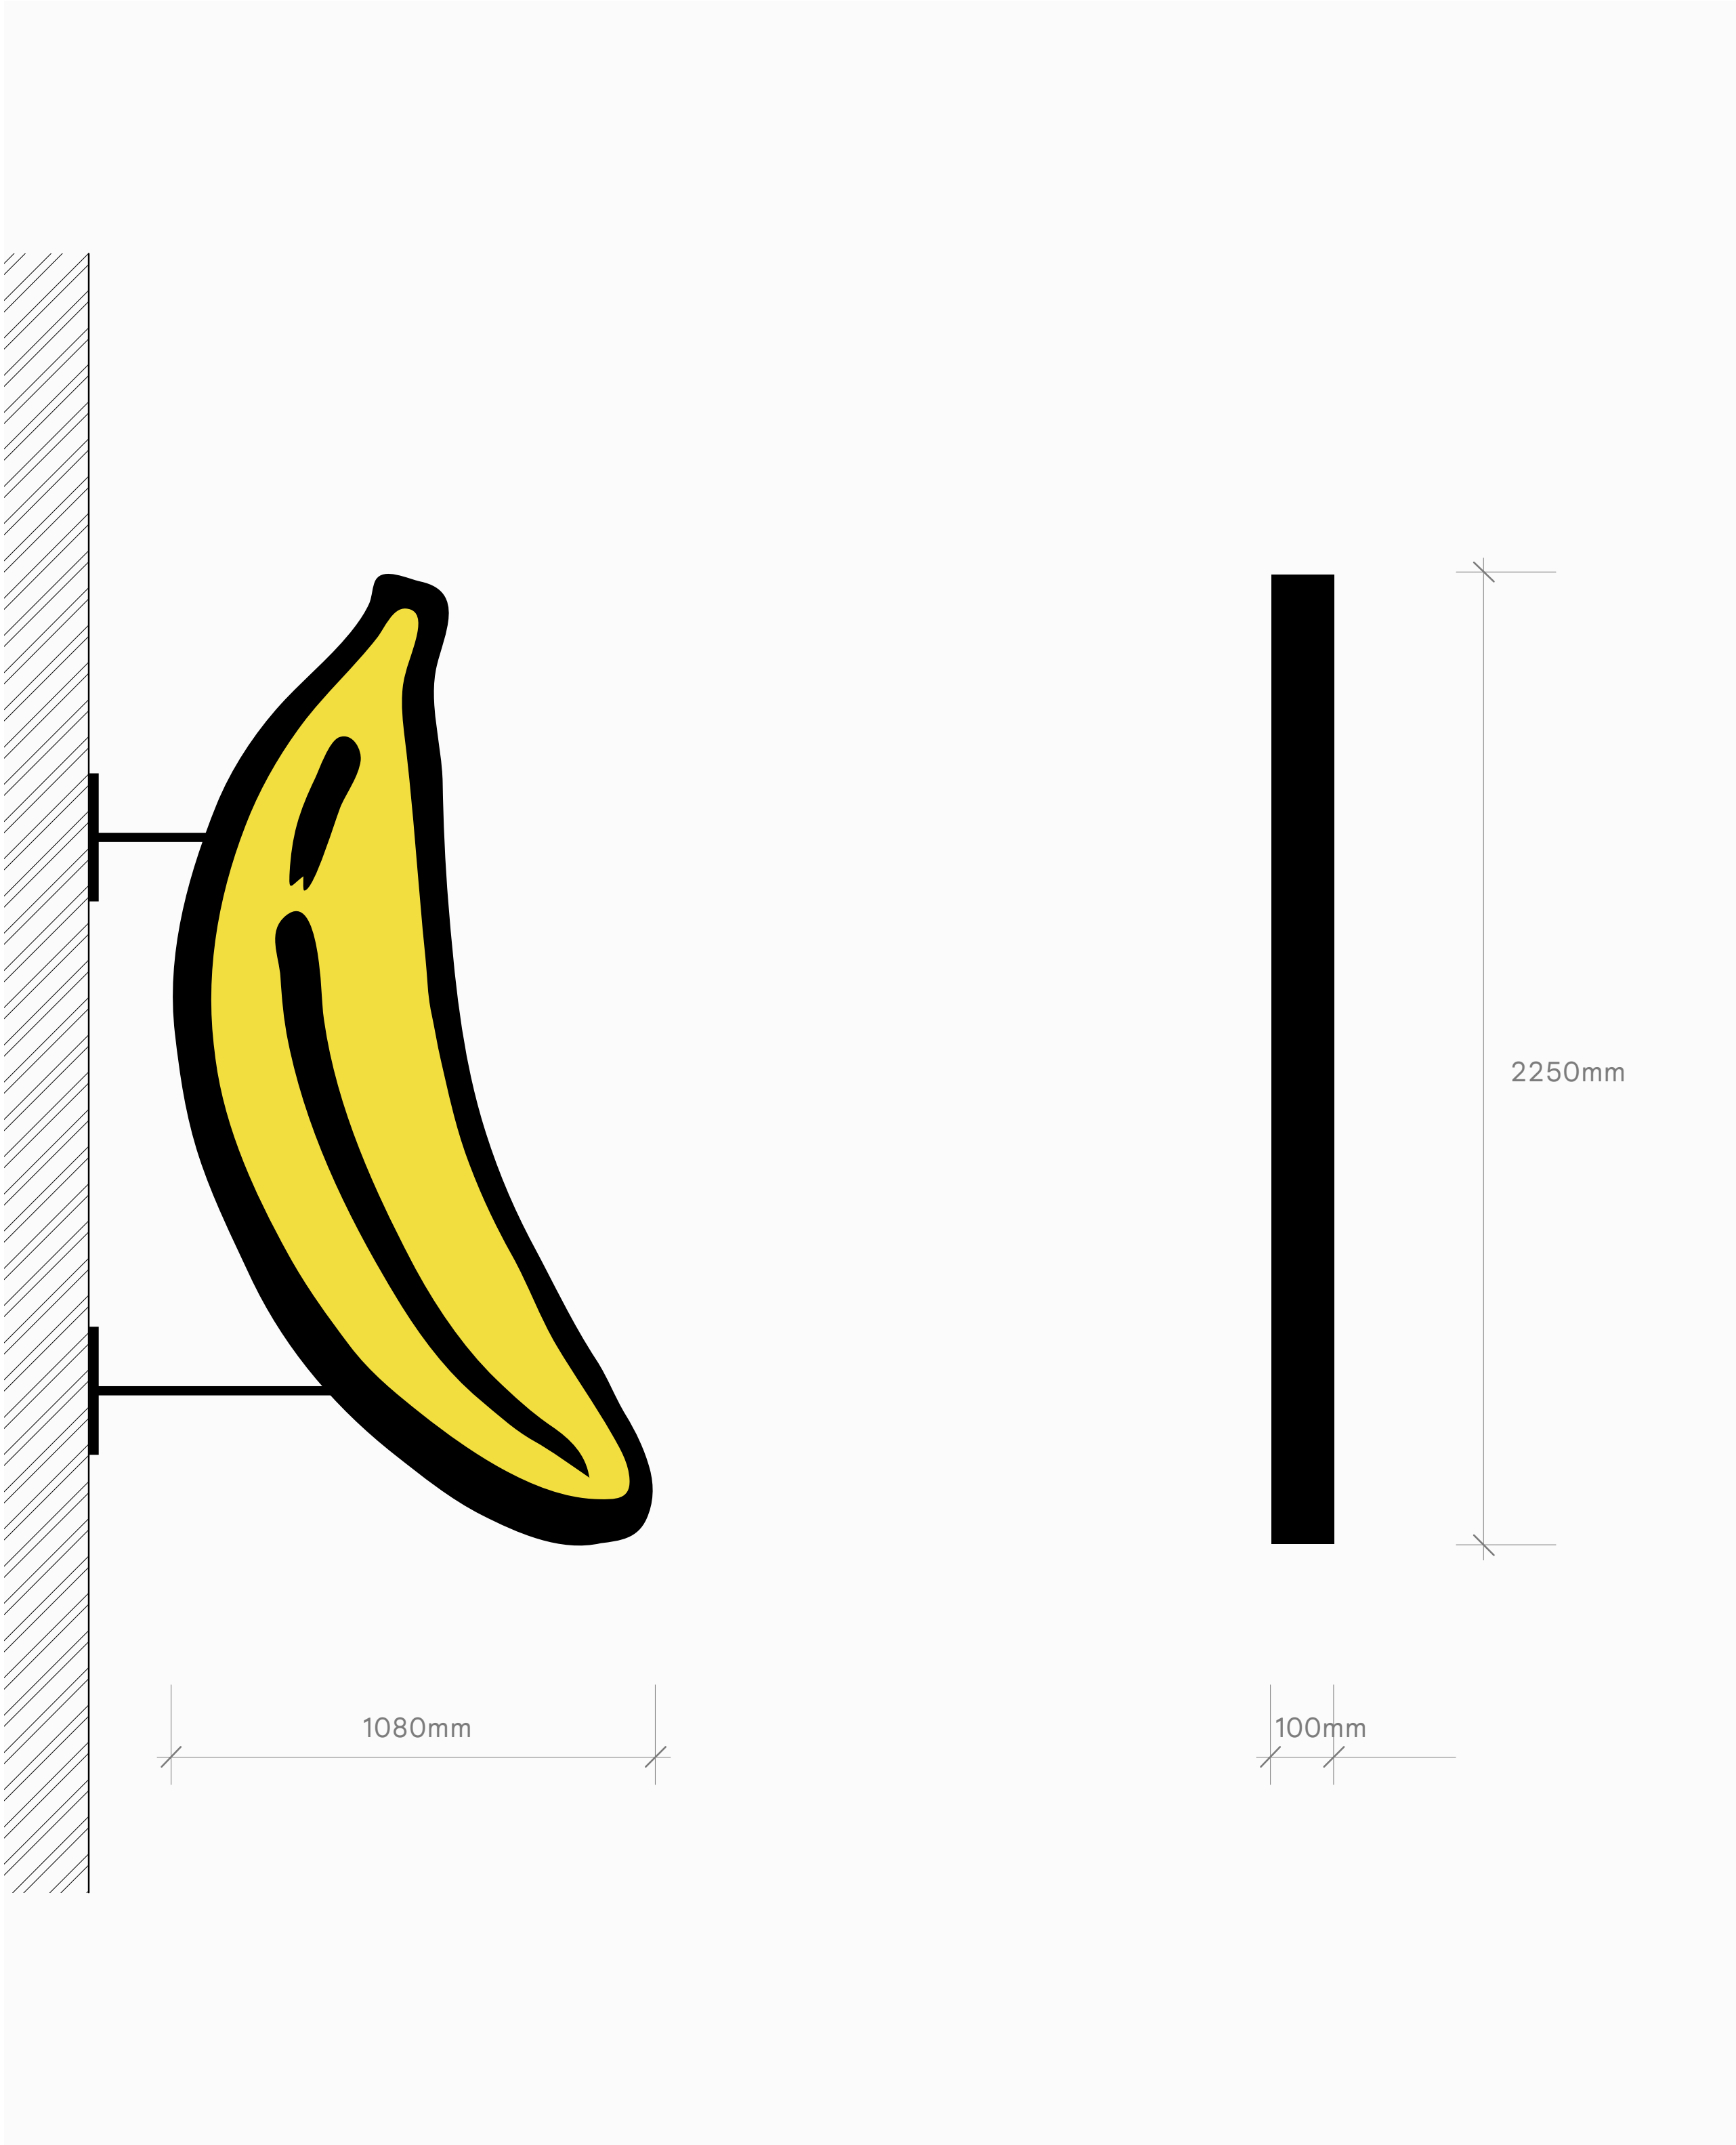


Image reference – finish



1	ES-003
ST-[12]-112	

<div>GENERAL NOTES:</div> <div>Do not scale from this drawing.</div> <div>Check drawing on receipt and immediately report any discrepancies to the Architect.</div> <div>Verify all dimensions and levels on site prior to construction.</div> <div>The contents of this drawing are Stiff + Trevillion Architects Ltd copyright and shall not be re-used without their written permission.</div>	Revisions		Key Plan		Client		Drawing Status				
	Rev.	Date	Note	Approved	<div></div>	<div>Stiff + Trevillion</div> <div>Stiff + Trevillion Architects Ltd 16 Woodfield Road London W9 2BE</div> <div>T +44(0)20 8960 5550 mail@stiffandtrevillion.com www.stiffandtrevillion.com</div>	<div>KERB SEVEN DIALS MARKET</div>	<div>PLANNING</div>			
			Project No.	Project					Date	Scale @ A1	Scale @ A3
			4256	THOMAS NEAL'S WAREHOUSE 35 EARLHAM STREET WC2H 9LD					26.04.19	1:XXX	1:XXX
			Drawing Title						Drawing No.		Revision
		ES_003 DETAIL		ST-[12]-112		-					