

Category
Earlham Street External Signage



Item
ES_005: Entrance Sign

Description
Proposed signage: extruded type pinned to the grill and externally illuminated

Dimensions
TBC - Lettering sign shouldn't be more than ± 2500 x 190 mm (w x h), depth of letter to be confirmed, but no more than 40mm

Material
White painted brushed aluminium or polished stainless steel


Finishing
Painted in white and externally illuminated

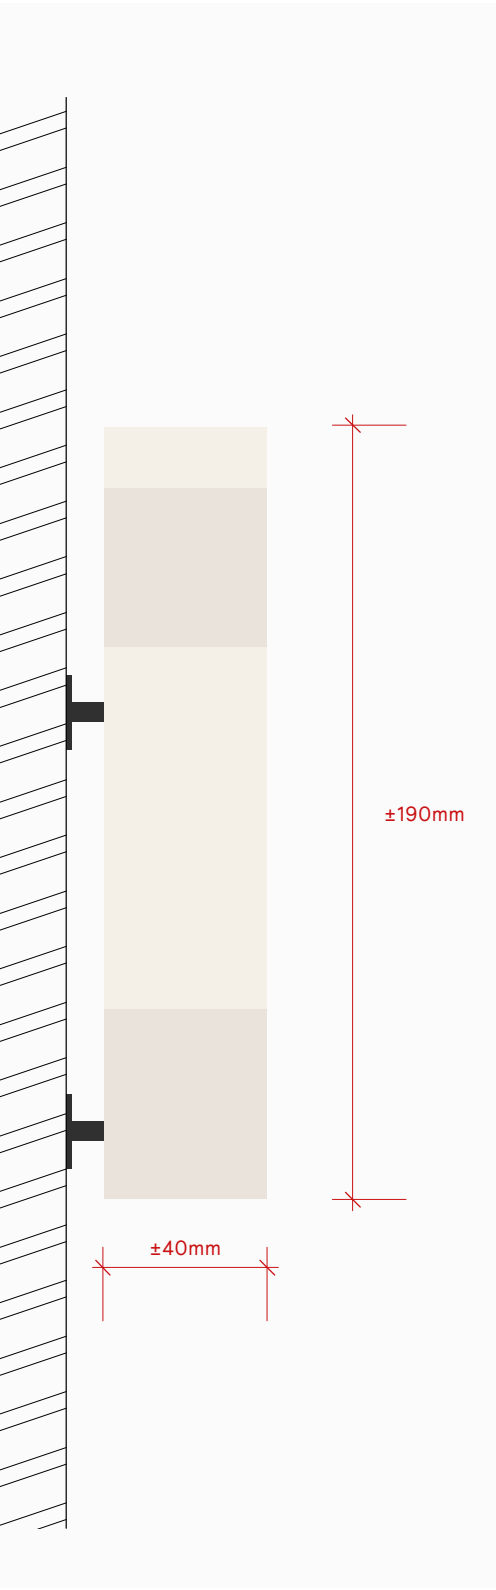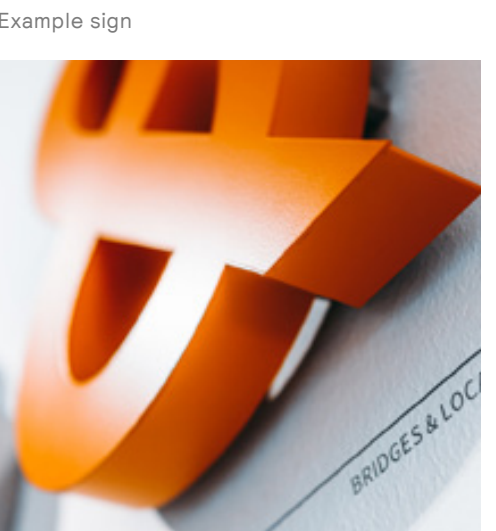

GENERAL NOTES:
Do not scale from this drawing.
Check drawing on receipt and immediately report any discrepancies to the Architect.
Verify all dimensions and levels on site prior to construction.
The contents of this drawing are Stiff + Trevillion Architects Ltd copyright and shall not be re-used without their written permission.

Revisions	Rev.	Date	Note	Approved

Key Plan

 

Stiff + Trevillion

Stiff + Trevillion Architects Ltd
16 Woodfield Road
London W9 2BE

T +44(0)20 8960 5550
mail@stiffandtrevillion.com
www.stiffandtrevillion.com

Client
KERB
SEVEN DIALS MARKET

Project No.
4256

Project
THOMAS NEAL'S WAREHOUSE
35 EARLHAM STREET WC2H 9LD

Drawing Title
ES_005
DETAIL

Drawing Status
PLANNING

Date
26.04.19

Scale @ A1
1:XXX

Scale @ A3
1:XXX

Drawing No.
ST-[12]-114

Revision
-