**Category** Shorts Gardens External Signage

Item: SG\_001: Facade Graphics


\_\_\_\_

\_\_\_\_


**Description** Proposed signage design —

Material Painted on wall: wash-on/removable paint —



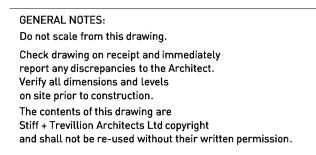

Revisions Rev. Date Note

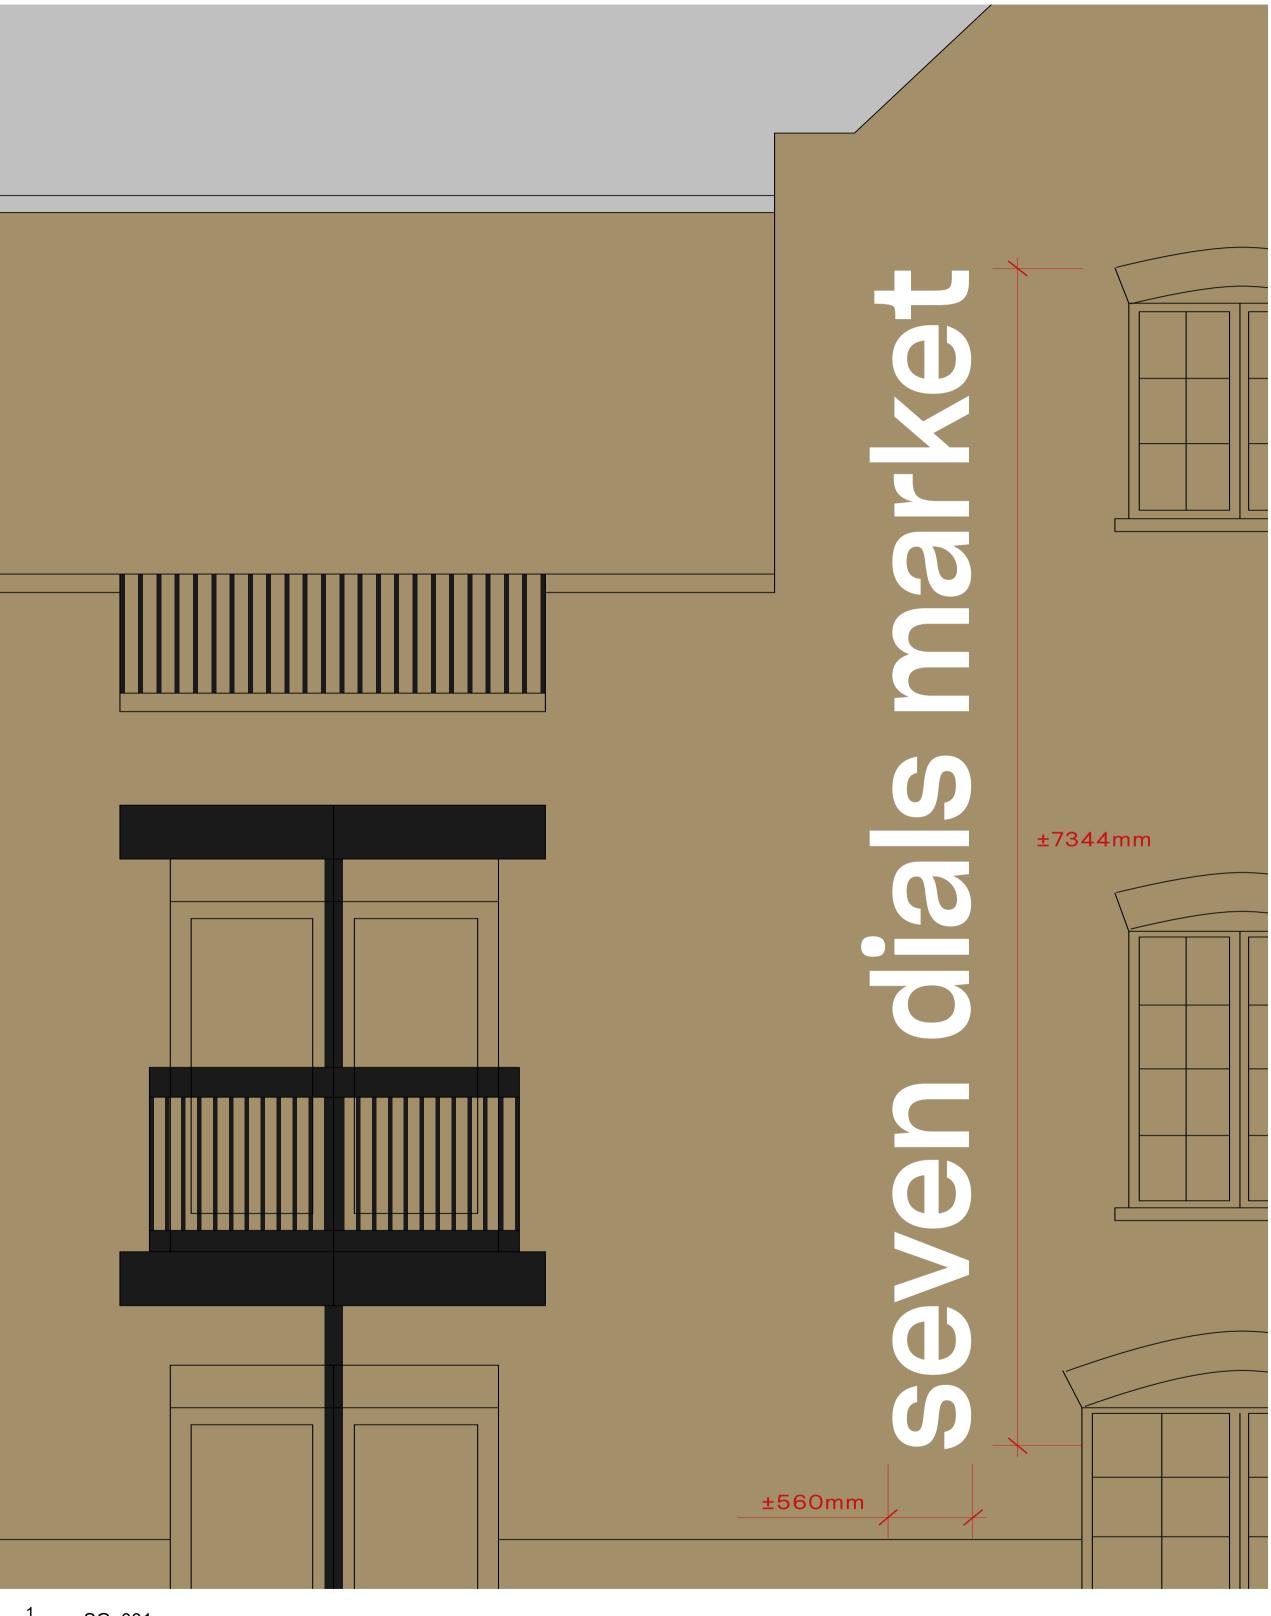

Key Plan

1 SG\_001 ST-[12]-104

Approved

Stiff + Trevillion

Stiff + Trevillion Architects Ltd 16 Woodfield Road London W9 2BE

T +44(0)20 8960 5550 mail@stiffandtrevillion.com www.stiffandtrevillion.com Client KER SEV Project N 4256

Drawing SG\_ DET

nt		Drawing Status			
ERB EVEN [	DIALS MARKET	PLANNING			
ect No.	Project	Date	Scale @ A1	Scale @ A3	
:56	THOMAS NEAL'S WAREHOUSE 35 EARLHAM STREET WC2H 9LE	26.04.19 D	1:XXX	1:XXX	
ving Title		Drawing No.			Revision
6_001 TAIL		ST-[12]-104			-