## Category

Earlham Street External Signage

Item

## ES\_001: Facade Graphics

## Description

Proposed usage for signage: stencilled & hand-painted logo sign on brick (removable)

.

#### **Dimensions**


6640mm height, we propose to use the same surface area as used currently by "Thomas Neal". The facade section between the 2 existing line/volumes -

\_

#### **Material**

Painted on wall: wash-on/removable paint

\_

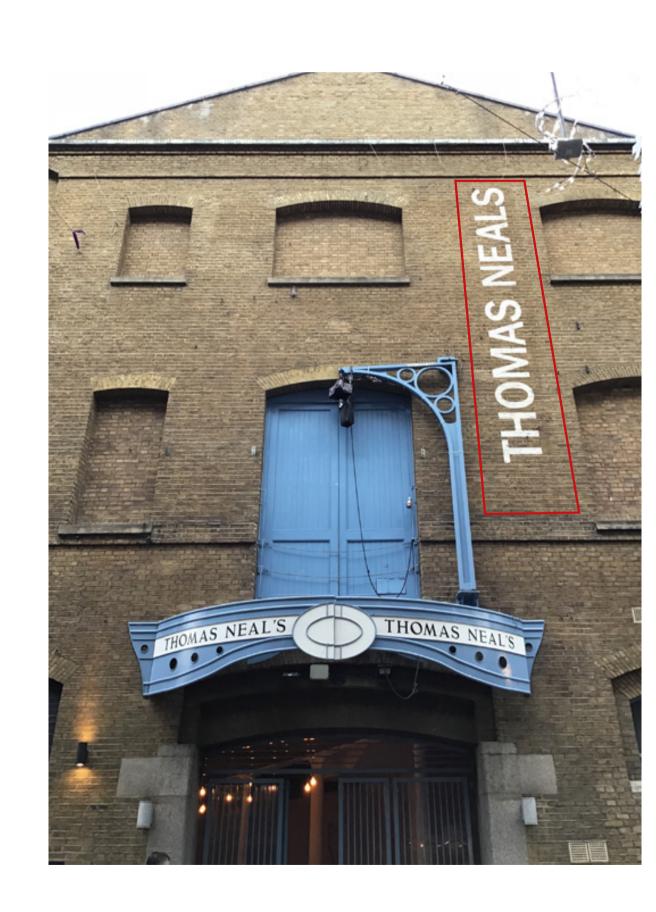


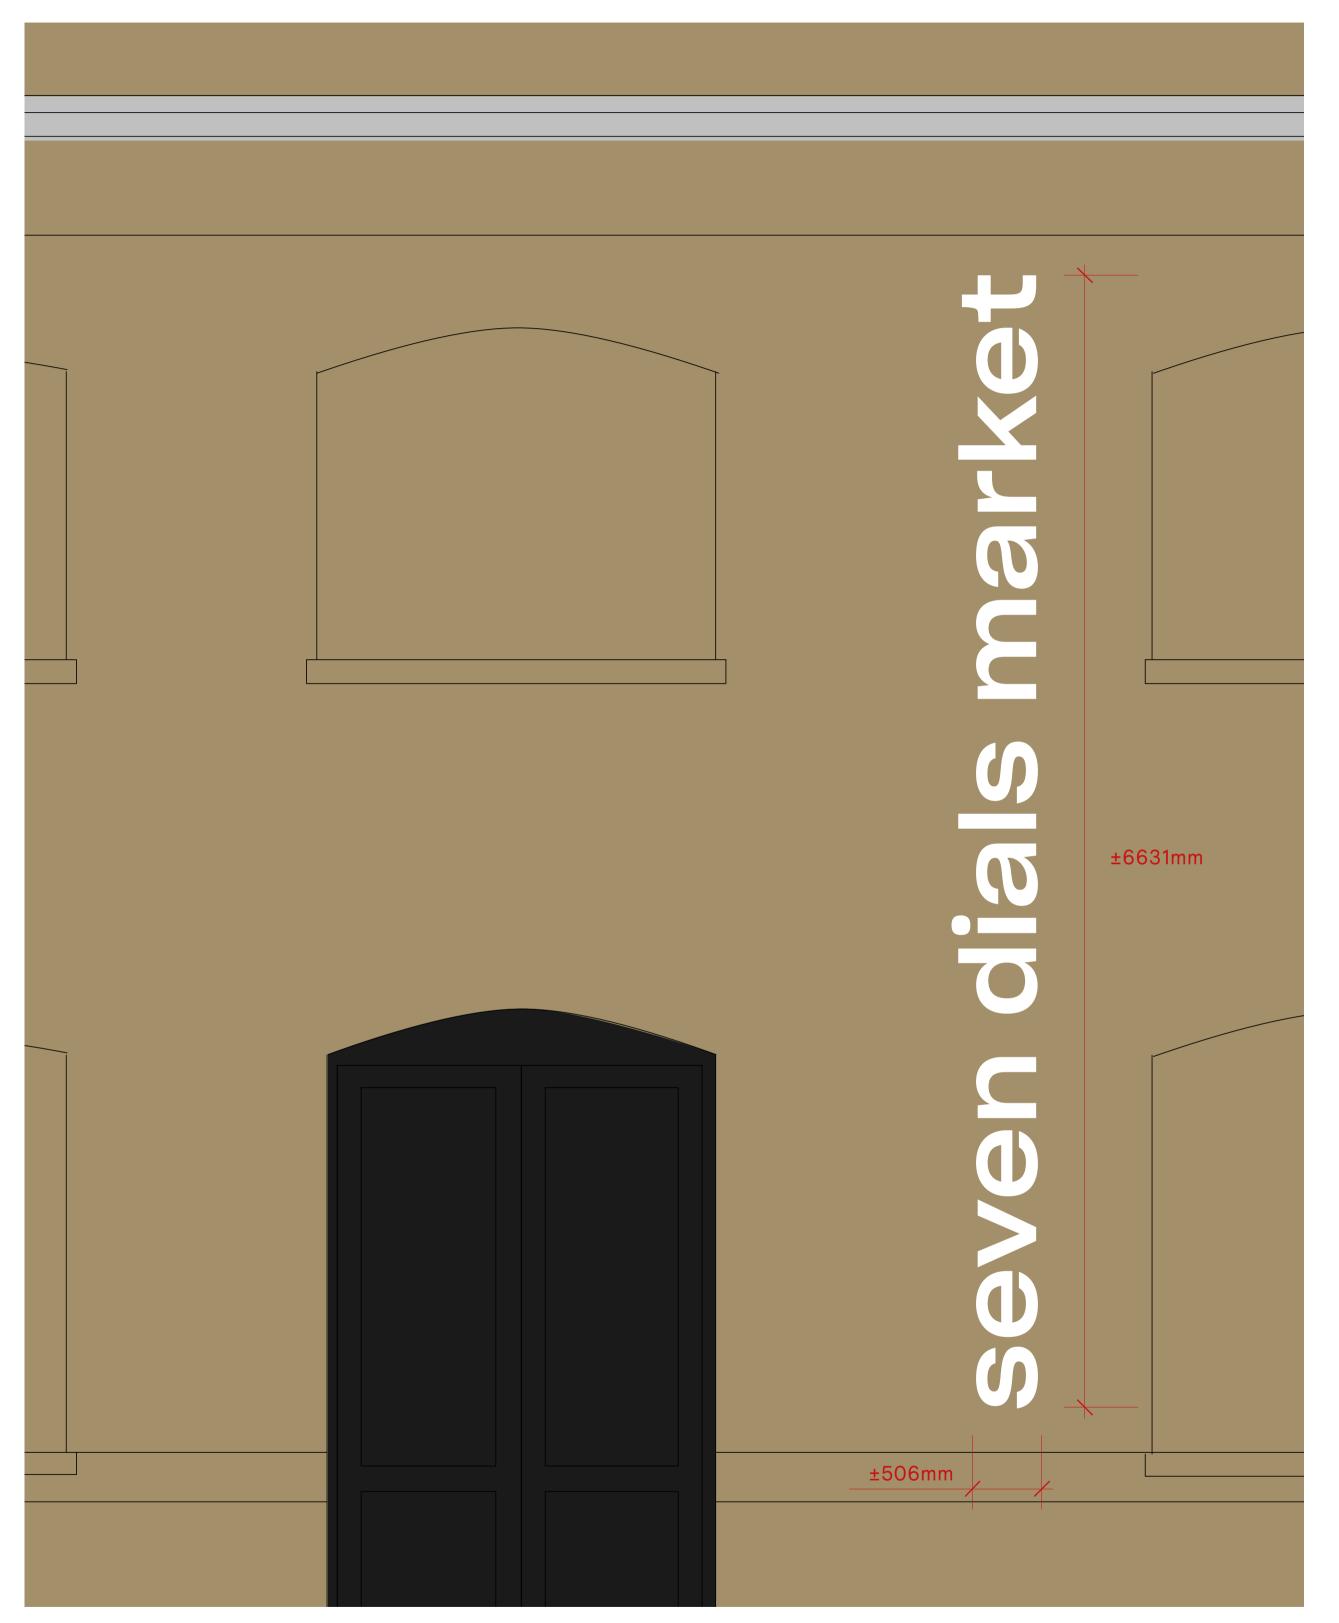


Image reference - finish

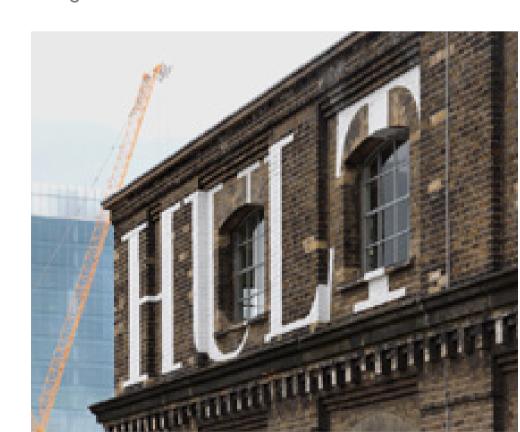

ES\_001

DETAIL

1 ES-001 ST-[12]-110

Approved

GENERAL NOTES:

Do not scale from this drawing.

Check drawing on receipt and immediately report any discrepancies to the Architect.

Verify all dimensions and levels on site prior to construction.

The contents of this drawing are Stiff + Trevillion Architects Ltd copyright

and shall not be re-used without their written permission.

Note



# Stiff + Trevillion

Stiff + Trevillion Architects Ltd 16 Woodfield Road London W9 2BE

T +44(0)20 8960 5550 mail@stiffandtrevillion.com www.stiffandtrevillion.com

Client KERB SEVEN	DIALS MARKET	PLANNING		
Project No.	Project	Date	Scale @ A1	Scale @ A3
4256	THOMAS NEAL'S WAREHOUSE 35 EARLHAM STREET WC2H 9LI	26.04.19 O	1:XXX	1:XXX
Drawing Title		Drawing No.		F

ST-[12]-110