


new vertical slatted timber rails 75 x 25 with timber handrail
150 x 50 system - finish colour anthracite to the flat topped
mansard roof to provide safe roof maintenance guarding

glazed roof light
roof access hatch

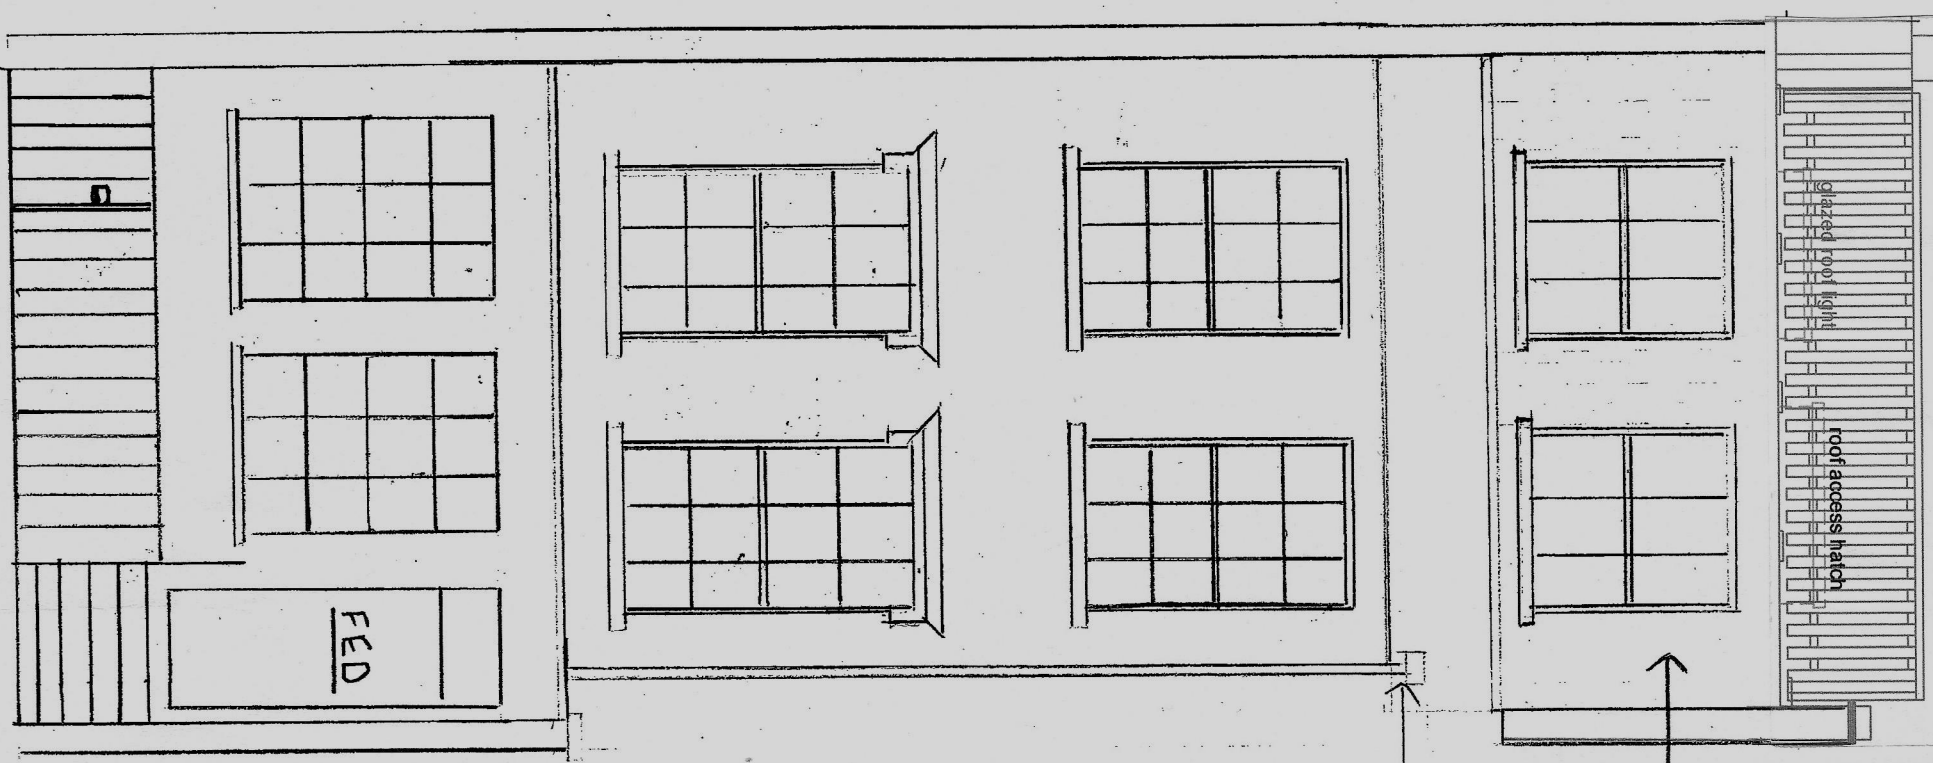

SLATE MANSARD LEAD CHIMNEYS TO REMAIN

RWP

RENEW BOX FRAME WINDOWS
AND REPLACE WITH "JAKE FORLANKIE"
BUT DOUBLE GLAZED & TIMBER

PROPOSED FRONT
ELEVATION

MANSARD ROOF

1.50

DRAWING No 6 REV 01

JAMES WILLIAMS

90 TORRILAND AVE

29/3/2016